


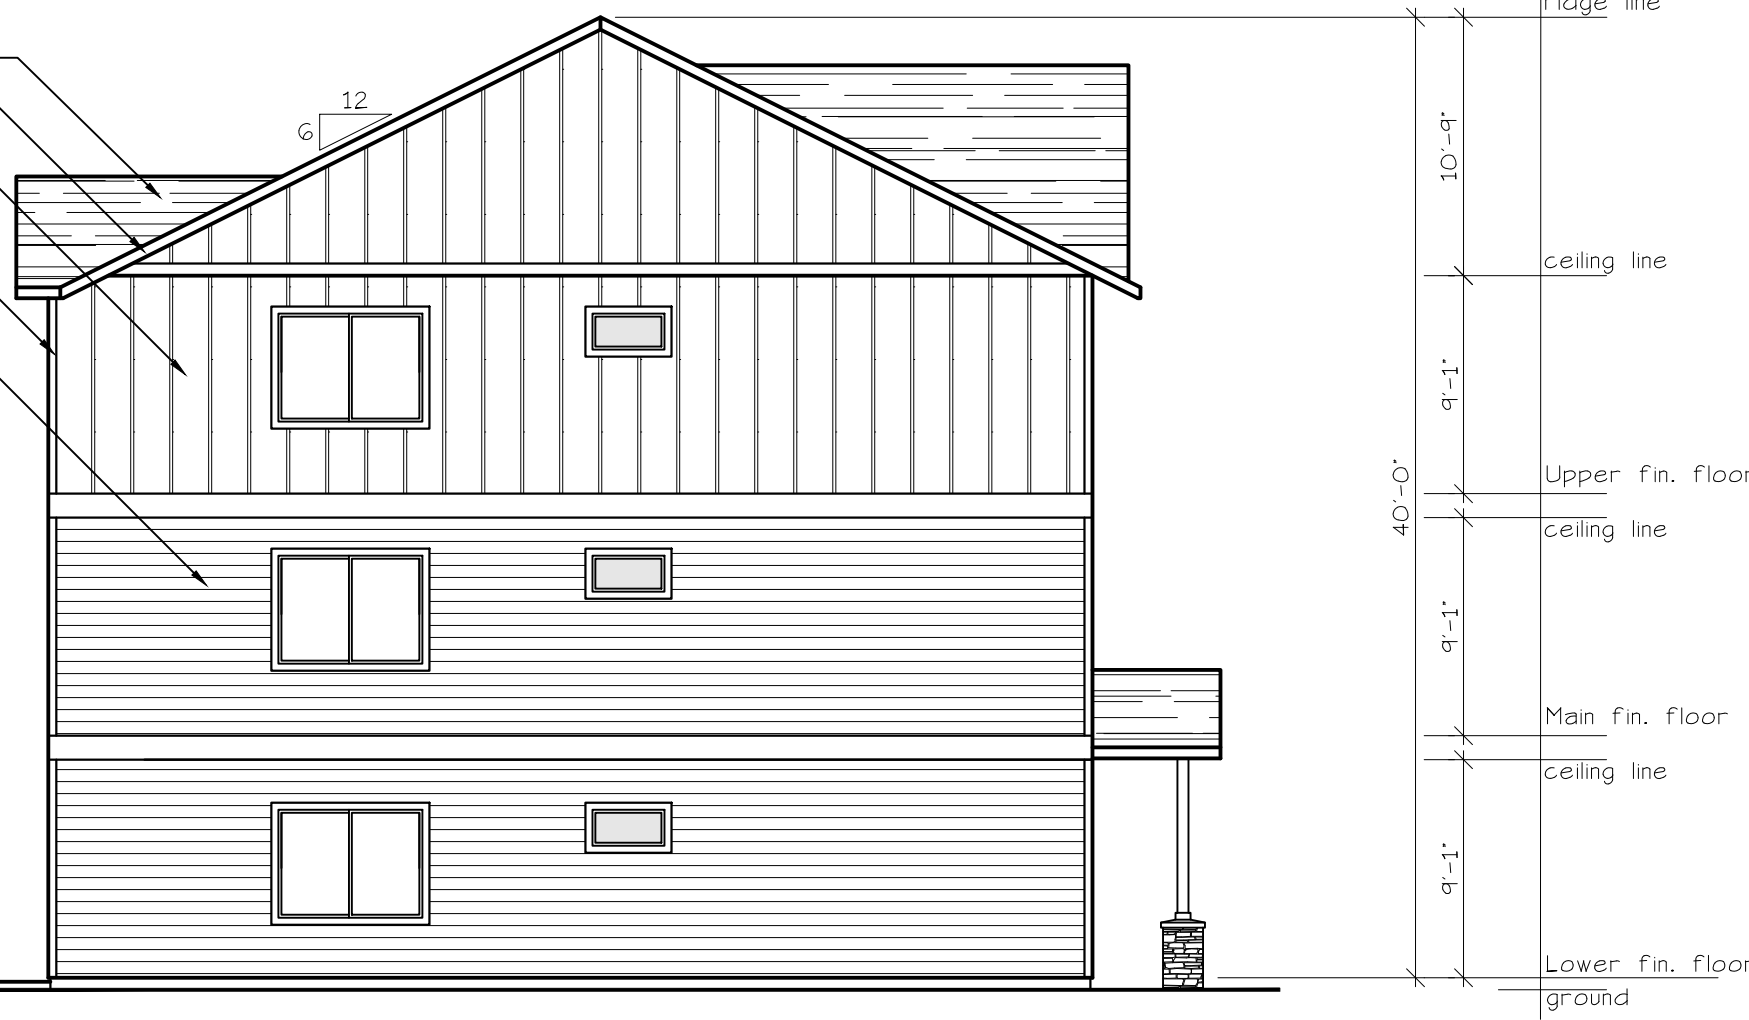

EAST ELEVATION (TYPE A UNITS)
SCALE: 1/8" = 1'-0"
BLD. 1



NORTH ELEVATION (TYPE A UNITS)
SCALE: 1/8" = 1'-0"
BLD. 1



WEST ELEVATION (TYPE A UNITS)
SCALE: 1/8" = 1'-0"
BLD. 1



SOUTH ELEVATION (TYPE A UNITS)
SCALE: 1/8" = 1'-0"
BLD. 1