


EAST ELEVATION (TYPE A UNITS)
SCALE: 1/8" = 1'-0"
BLD. 2

NORTH ELEVATION (TYPE A UNITS)
SCALE: 1/8" = 1'-0"
BLD. 2

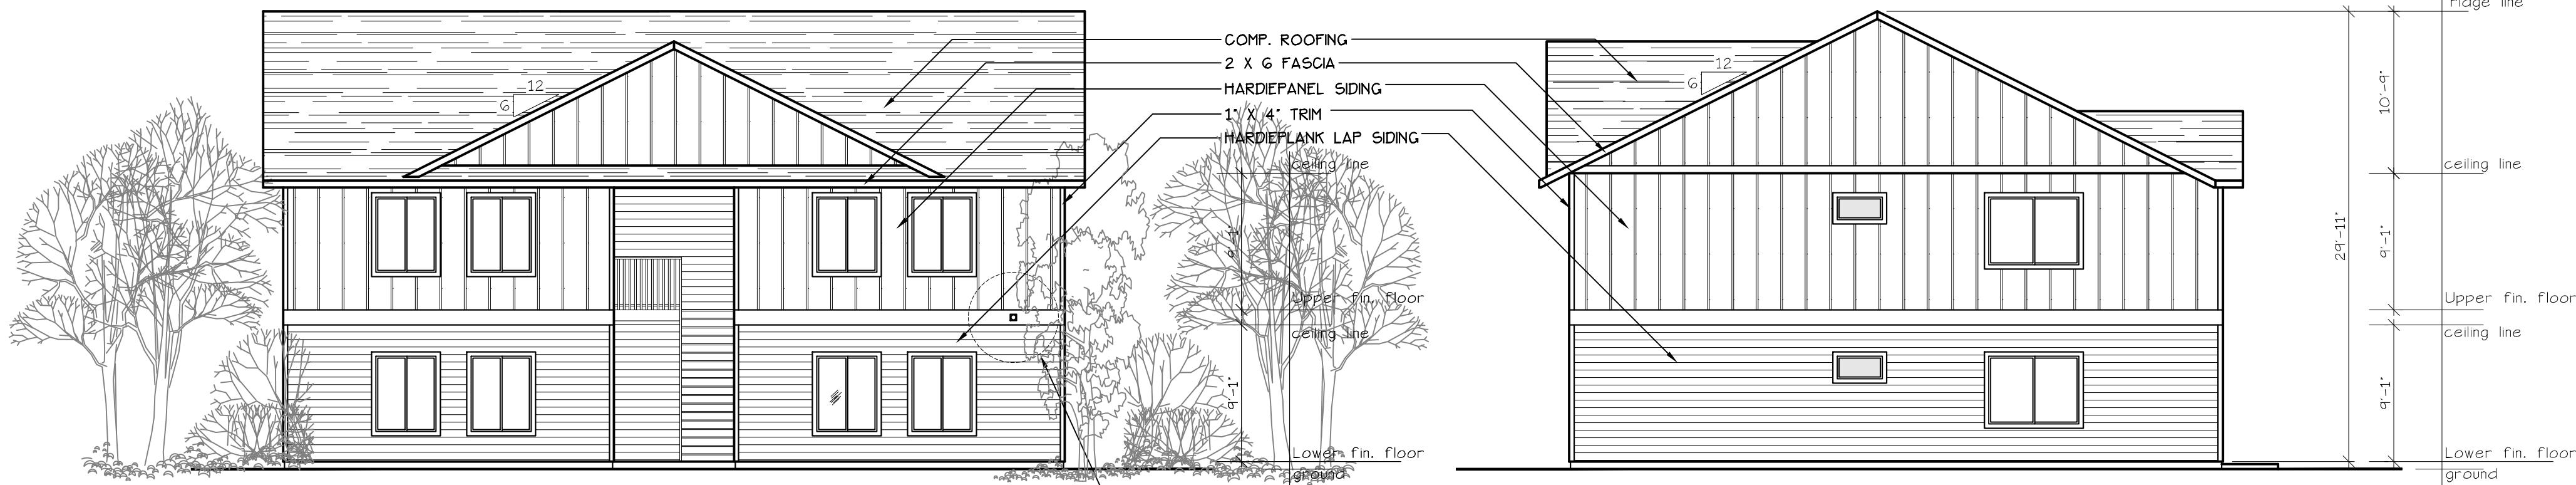

WEST ELEVATION (TYPE A UNITS)
SCALE: 1/8" = 1'-0"
BLD. 2

SOUTH ELEVATION (TYPE A UNITS)
SCALE: 1/8" = 1'-0"
BLD. 2

BUILDING
ELEVATIONS

MARKET STREET
APARTMENT COMPLEX

NO CHANGES, MODIFICATIONS OR
REPRODUCTION TO BE MADE TO
THIS DRAWING WITHOUT THE
AUTHORIZATION FROM THE DESIGN
ENGINEER.
DIMENSIONS & NOTES TAKE
PRECEDENCE OVER GRAPHICAL
REPRESENTATION.

BLD2A-4-SB2-PRJ013
A2.80LEV
Design: P.L.M.
Drawn: G.L.D.
Checked: M.D.G.
Date: Jul-19
Scale: AS SHOWN

JOB # 6847

