


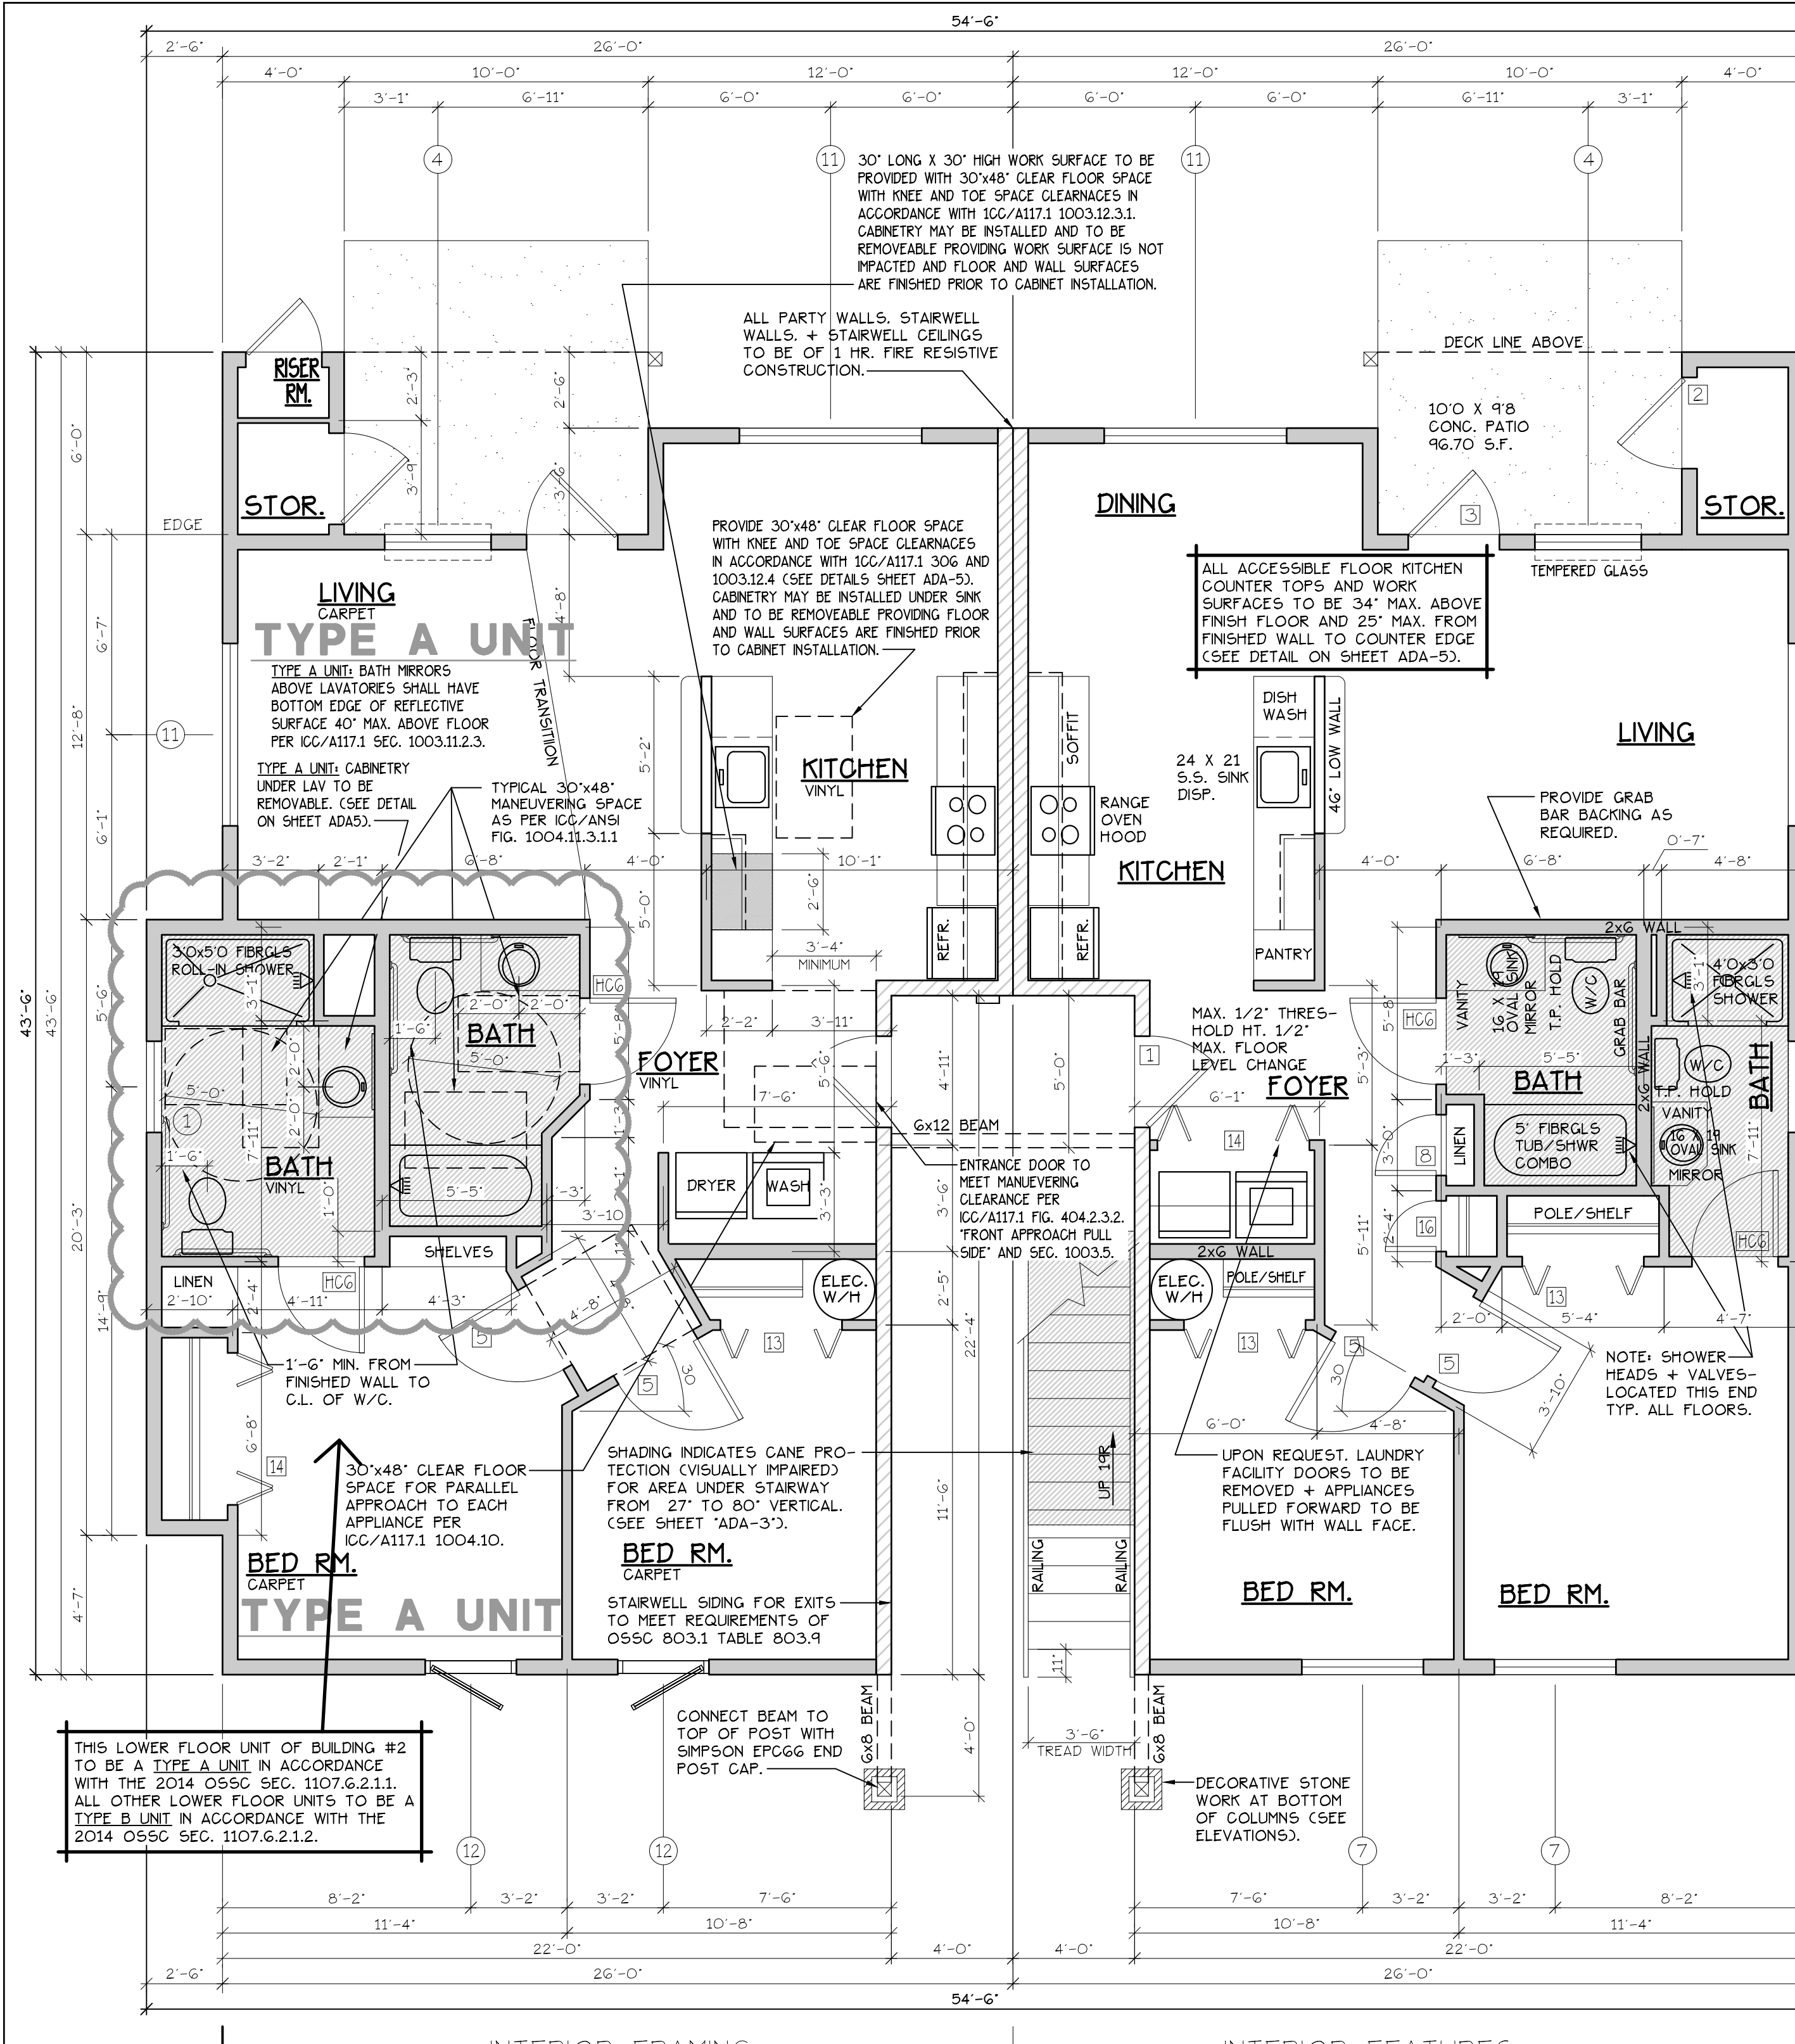


LOWER FLOOR PLAN
(HANDICAP ADAPTABLE/ACCESSIBLE)
TYPE A UNITS
BLD. 4

DOOR SCHEDULE									
DOORS			FRAMES			REMARKS			
#	WIDTH	HEIGHT	THICK	TYP.	MATL.	FIN.	TYP.	MATL.	FIN.
1	3'-0"	6'-8"	1 3/4"	MTL.	GLAD	PAINT	A	METAL	PAINT
2	3'-0"	6'-8"	1 3/4"	MTL.	GLAD	PAINT	B	METAL	PAINT
3	3'-0"	6'-8"	1 3/4"	MTL.	GLAD	PAINT	C	METAL	PAINT
4	2'-6"	6'-8"	1 3/4"	MTL.	GLAD	PAINT	D	METAL	PAINT
5	3'-0"	6'-8"	1 3/8"	H.G.	BIRCH	STAIN	E	HEMLOCK	STAIN
6	2'-10"	6'-8"	1 3/8"	H.G.	BIRCH	STAIN	F	HEMLOCK	STAIN
7	2'-10"	6'-8"	1 3/8"	H.G.	BIRCH	STAIN	G	HEMLOCK	STAIN
8	2'-10"	6'-8"	1 3/8"	H.G.	BIRCH	STAIN	H	HEMLOCK	STAIN
9	2'-10"	6'-8"	1 3/8"	H.G.	BIRCH	STAIN	I	HEMLOCK	STAIN
10	4'-0"	6'-8"	1 3/8"	H.G.	BIRCH	STAIN	J	HEMLOCK	STAIN
11	5'-8"	6'-8"	1 3/8"	H.G.	BIRCH	STAIN	K	HEMLOCK	STAIN
12	4'-0"	6'-8"	1 3/8"	H.G.	BIRCH	STAIN	L	HEMLOCK	STAIN
13	4'-0"	6'-8"	1 3/8"	H.G.	BIRCH	STAIN	M	HEMLOCK	STAIN
14	5'-0"	6'-8"	1 3/8"	H.G.	BIRCH	STAIN	N	HEMLOCK	STAIN
15	6'-0"	6'-8"	1 3/8"	H.G.	BIRCH	STAIN	O	HEMLOCK	STAIN
16	1'-8"	6'-8"	1 3/8"	H.G.	BIRCH	STAIN	P	HEMLOCK	STAIN


* ACCESSIBLE POCKET DOORS MUST STOP FULLY OPEN WITH THEIR OPERATING HANDLES FULLY EXPOSED.
** TO PROVIDE MINIMUM 32" NET CLEAR WIDTH PER ICC/A117.1 SEC. 1004.5.2.1 WHEN FULLY OPENED.

WINDOW SCHEDULE									
#	SIZE	TYPE	MFG.	COLOR	INSUL.	REMARKS	HEADERS		
1	3'0" X 1'0"	VINTL STAT.	MILGARD	WHITE	YES	STATIONARY W/ FROSTED GLASS	DF #1 4x12		
2	3'0" X 1'6"	VINTL STAT.	MILGARD	WHITE	YES	STATIONARY W/ FROSTED GLASS	DF #1 4x12		
3	3'0" X 4'6"	VINTL SQH.	MILGARD	WHITE	YES	SINGLE HUNG W/ SCREEN	DF #1 4x12		
4	3'6" X 4'6"	VINTL SLD.	MILGARD	WHITE	YES	HORIZ. SLIDER W/ SCREEN	DF #1 4x12		
5	4'0" X 3'6"	VINTL SLD.	MILGARD	WHITE	YES	HORIZ. SLIDER W/ SCREEN	DF #1 4x12		
6	4'0" X 4'6"	VINTL SLD.	MILGARD	WHITE	YES	HORIZ. SLIDER W/ SCREEN	DF #1 4x12		
7	4'0" X 5'0"	VINTL SLD.	MILGARD	WHITE	YES	HORIZ. SLIDER W/ SCREEN	DF#1 6x8 (SEE ALT. HEADER DETAIL 5HT. A15.40)		
8	5'0" X 2'6"	VINTL SLD.	MILGARD	WHITE	YES	HORIZ. SLIDER W/ SCREEN	DF #1 4x12		
9	5'0" X 4'6"	VINTL SLD.	MILGARD	WHITE	YES	HORIZ. SLIDER W/ SCREEN	DF #1 4x12		
10	5'0" X 5'0"	VINTL SLD.	MILGARD	WHITE	YES	HORIZ. SLIDER W/ SCREEN	DF#1 6x8 (SEE ALT. HEADER DETAIL 5HT. A15.40)		
11	6'0" X 4'6"	VINTL SLD.	MILGARD	WHITE	YES	HORIZ. SLIDER W/ SCREEN	DF #1 4x12		
12	4'0" X 5'0"	CASEMENT	MILGARD	WHITE	YES	CASEMENT W/ SCREEN	DF #1 4x12		

NOTE: ALL LOWER FLOOR OPERABLE WINDOWS + HARDWARE TO COMPLY WITH O.S.S.C. 2014 CHAPTER 11 SEC. 1107.2 ON TO ICC/ANSI A117.1 THEN SEC. 1002.9. OPERABLE PARTS SHALL COMPLY WITH SEC. 309. SEE "OPERABLE WINDOWS IN ACCESSIBLE LOCATIONS" DETAIL ON SHEET ADA-5. ALL LOWER FLOOR WINDOW HEADERS TO BE SET MIN. 7'-0" A.F.F. UNO.

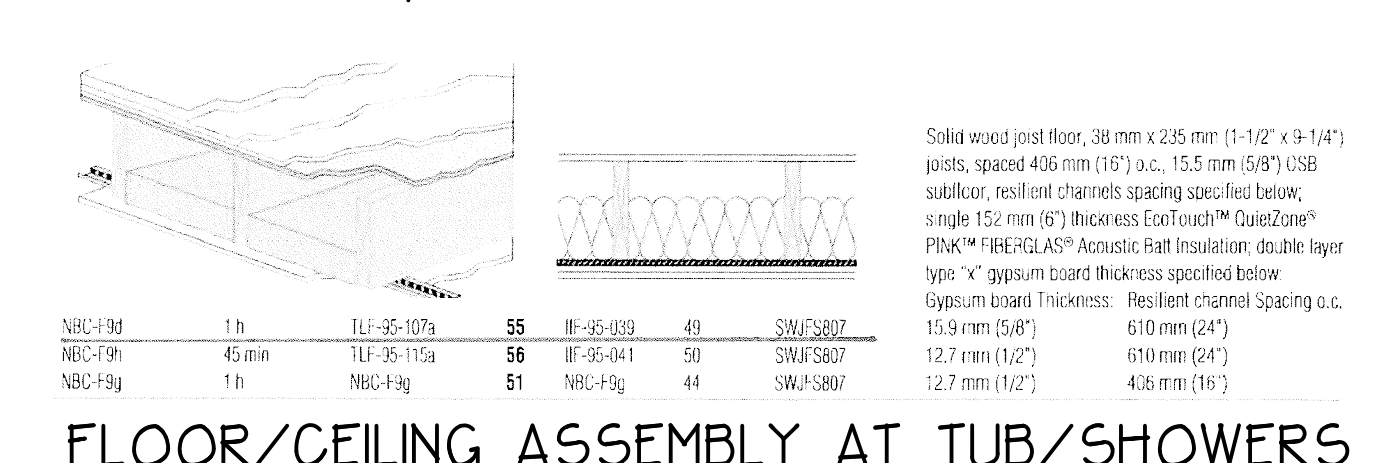

FLOOR/CEILING ASSEMBLY AT TUB/SHOWERS

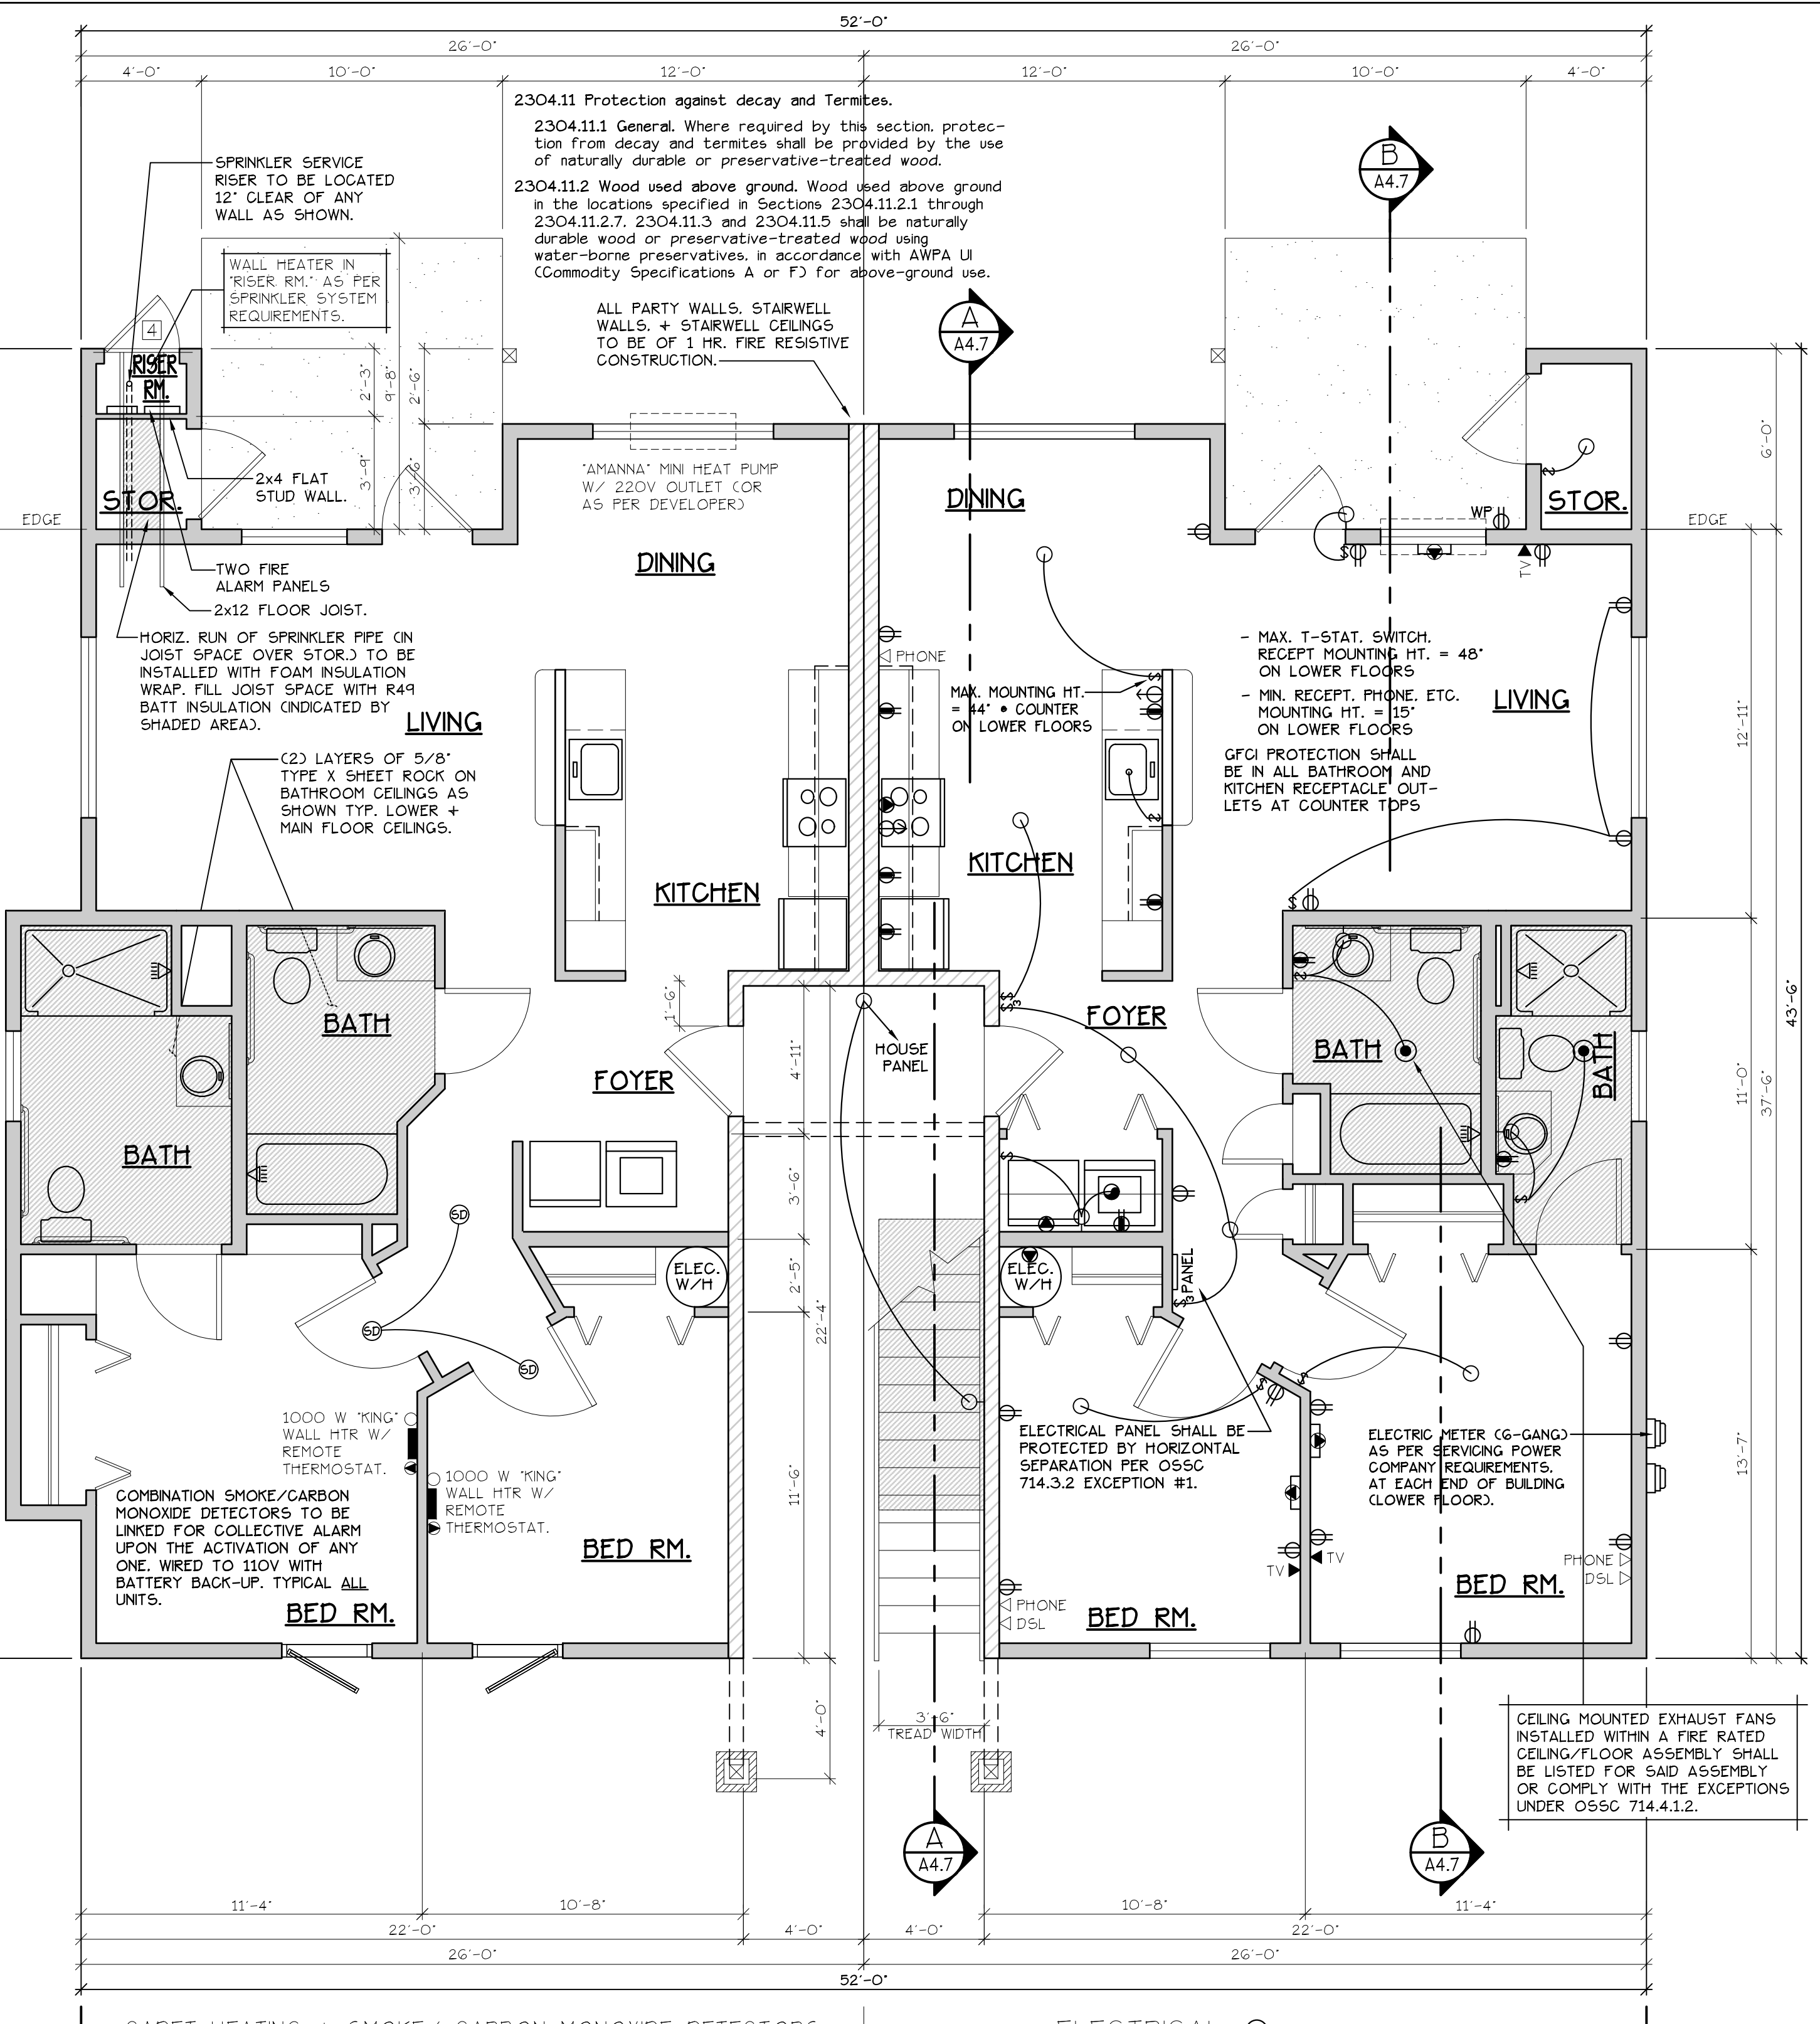

LOWER FLOOR PLAN
(HANDICAP ADAPTABLE/ACCESSIBLE)
TYPE A UNITS
BLD. 4

DOOR SCHEDULE									
DOORS			FRAMES			REMARKS			
#	WIDTH	HEIGHT	THICK	TYP.	MATL.	FIN.	TYP.	MATL.	FIN.
1	3'-0"	6'-8"	1 3/4"	MTL.	GLAD	PAINT	A	METAL	PAINT
2	3'-0"	6'-8"	1 3/4"	MTL.	GLAD	PAINT	B	METAL	PAINT
3	3'-0"	6'-8"	1 3/4"	MTL.	GLAD	PAINT	C	METAL	PAINT
4	2'-6"	6'-8"	1 3/4"	MTL.	GLAD	PAINT	D	METAL	PAINT
5	3'-0"	6'-8"	1 3/8"	H.G.	BIRCH	STAIN	E	HEMLOCK	STAIN
6	2'-10"	6'-8"	1 3/8"	H.G.	BIRCH	STAIN	F	HEMLOCK	STAIN
7	2'-10"	6'-8"	1 3/8"	H.G.	BIRCH	STAIN	G	HEMLOCK	STAIN
8	2'-10"	6'-8"	1 3/8"	H.G.	BIRCH	STAIN	H	HEMLOCK	STAIN
9	2'-10"	6'-8"	1 3/8"	H.G.	BIRCH	STAIN	I	HEMLOCK	STAIN
10	4'-0"	6'-8"	1 3/8"	H.G.	BIRCH	STAIN	J	HEMLOCK	STAIN
11	5'-8"	6'-8"	1 3/8"	H.G.	BIRCH	STAIN	K	HEMLOCK	STAIN
12	4'-0"	6'-8"	1 3/8"	H.G.	BIRCH	STAIN	L	HEMLOCK	STAIN
13	4'-0"	6'-8"	1 3/8"	H.G.	BIRCH	STAIN	M	HEMLOCK	STAIN
14	5'-0"	6'-8"	1 3/8"	H.G.	BIRCH	STAIN	N	HEMLOCK	STAIN
15	6'-0"	6'-8"	1 3/8"	H.G.	BIRCH	STAIN	O	HEMLOCK	STAIN
16	1'-8"	6'-8"	1 3/8"	H.G.	BIRCH	STAIN	P	HEMLOCK	STAIN

* ACCESSIBLE POCKET DOORS MUST STOP FULLY OPEN WITH THEIR OPERATING HANDLES FULLY EXPOSED.
** TO PROVIDE MINIMUM 32" NET CLEAR WIDTH PER ICC/A117.1 SEC. 1004.5.2.1 WHEN FULLY OPENED.

LOWER FLOOR PLAN
(HANDICAP ADAPTABLE/ACCESSIBLE)
TYPE A UNITS
BLD. 4

WINDOW SCHEDULE									
#	SIZE	TYPE	MFG.	COLOR	INSUL.	REMARKS	HEADERS		
1	3'0" X 1'0"	VINTL STAT.	MILGARD	WHITE	YES	STATIONARY W/ FROSTED GLASS	DF #1 4x12		
2	3'0" X 1'6"	VINTL STAT.	MILGARD	WHITE	YES	STATIONARY W/ FROSTED GLASS	DF #1 4x12		
3	3'0" X 4'6"	VINTL SQH.	MILGARD	WHITE	YES	SINGLE HUNG W/ SCREEN	DF #1 4x12		
4	3'6" X 4'6"	VINTL SLD.	MILGARD	WHITE	YES	HORIZ. SLIDER W/ SCREEN	DF #1 4x12		
5	4'0" X 3'6"	VINTL SLD.	MILGARD	WHITE	YES	HORIZ. SLIDER W/ SCREEN	DF #1 4x12		
6	4'0" X 4'6"	VINTL SLD.	MILGARD	WHITE	YES	HORIZ. SLIDER W/ SCREEN	DF #1 4x12		
7	4'0" X 5'0"	VINTL SLD.	MILGARD	WHITE	YES	HORIZ. SLIDER W/ SCREEN	DF#1 6x8 (SEE ALT. HEADER DETAIL 5HT. A15.40)		
8	5'0" X 2'6"	VINTL SLD.	MILGARD	WHITE	YES	HORIZ. SLIDER W/ SCREEN	DF #1 4x12		
9	5'0" X 4'6"	VINTL SLD.	MILGARD	WHITE	YES	HORIZ. SLIDER W/ SCREEN	DF #1 4x12		
10	5'0" X 5'0"	VINTL SLD.	MILGARD	WHITE	YES	HORIZ. SLIDER W/ SCREEN	DF#1 6x8 (SEE ALT. HEADER DETAIL 5HT. A15.40)		
11	6'0" X 4'6"	VINTL SLD.	MILGARD	WHITE	YES	HORIZ. SLIDER W/ SCREEN	DF #1 4x12		
12	4'0" X 5'0"	CASEMENT	MILGARD	WHITE	YES	CASEMENT W/ SCREEN	DF #1 4x12		

NOTE: ALL LOWER FLOOR OPERABLE WINDOWS + HARDWARE TO COMPLY WITH O.S.S.C. 2014 CHAPTER 11 SEC. 1107.2 ON TO ICC/ANSI A117.1 THEN SEC. 1002.9. OPERABLE PARTS SHALL COMPLY WITH SEC. 309. SEE "OPERABLE WINDOWS IN ACCESSIBLE LOCATIONS" DETAIL ON SHEET ADA-5. ALL LOWER FLOOR WINDOW HEADERS TO BE SET MIN. 7'-0" A.F.F. UNO.

LOWER FLOOR PLAN
(HANDICAP ADAPTABLE/ACCESSIBLE)
TYPE A UNITS
BLD. 4

MULTI / TECH

CONSULTANTS

ENGINEERING SERVICES, INC.

1185 13th ST. S.E. SALEM, OR 97302

PHONE: (503) 383-9227 FAX: (503) 384-1280

www.multitech-inc.com

MARKET STREET APARTMENT COMPLEX

NO CHANGES, MODIFICATIONS OR ADDITIONS TO BE MADE TO THESE DRAWINGS WITHOUT THE AUTHORIZATION OF THE DESIGN ENGINEER.

Design: P.L.M. Drawn: G.L.D. Checked: M.D.G. Date: Jul-19 Scale: AS SHOWN

Job # 6847

Renew date: June 30, 2021

A4.31