


J:\8646\1\8646- EagleView-Phase6\Draw +18\864606.dwg, 5/8/17 10:20 8:47:19 AM, C:\shw\ner

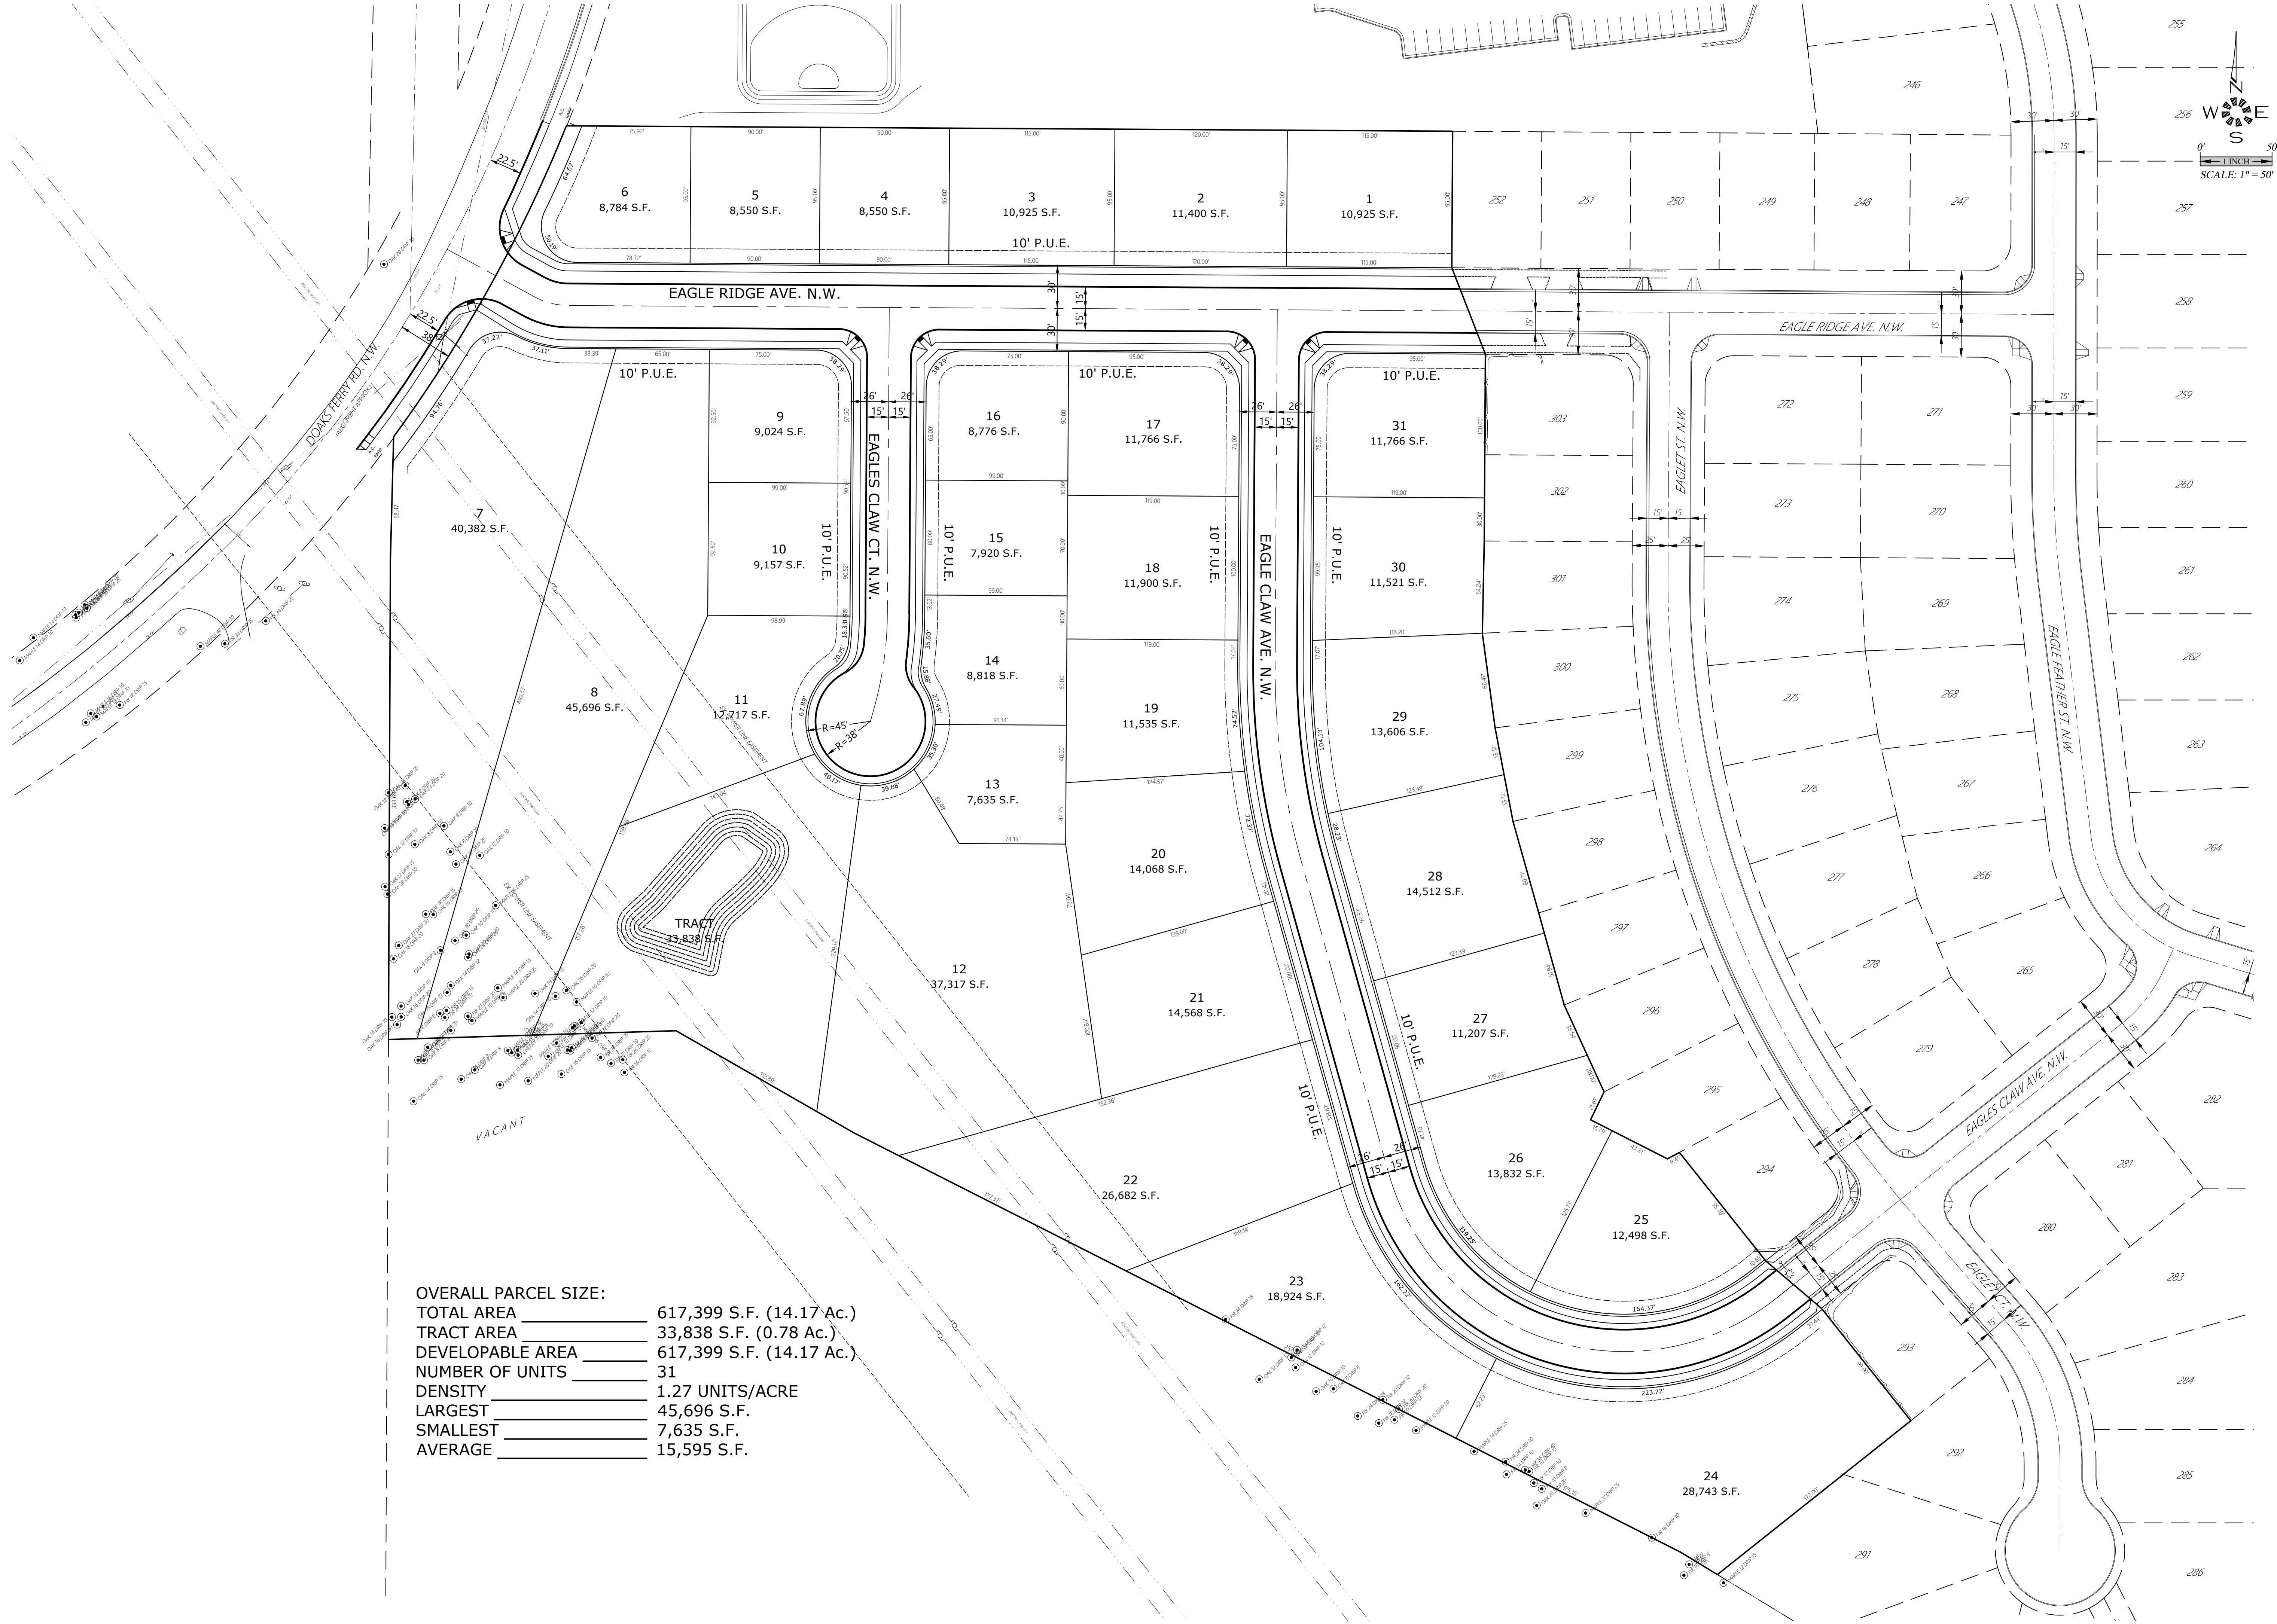

PRELIMINARY SITE PLAN

EAGLES VIEW PHASE 6

NO CHANGES, MODIFICATIONS
OR REPRODUCTIONS TO BE
MADE TO THESE DRAWINGS
WITHOUT WRITTEN
AUTHORIZATION FROM THE
DESIGN ENGINEER.
DIMENSIONS & NOTES TAKE
PRECEDENCE OVER
GRAPHICAL REPRESENTATION.

Design: M.D.G.
Drawn: C.D.S.
Checked: B.M.G.
Date: JUNE 2019
Scale: AS SHOWN

REGISTERED PROFESSIONAL
ENGINEER
MARK D. GREEN
EXPIRES: 06-30-2021

JOB # 6846

SDR3