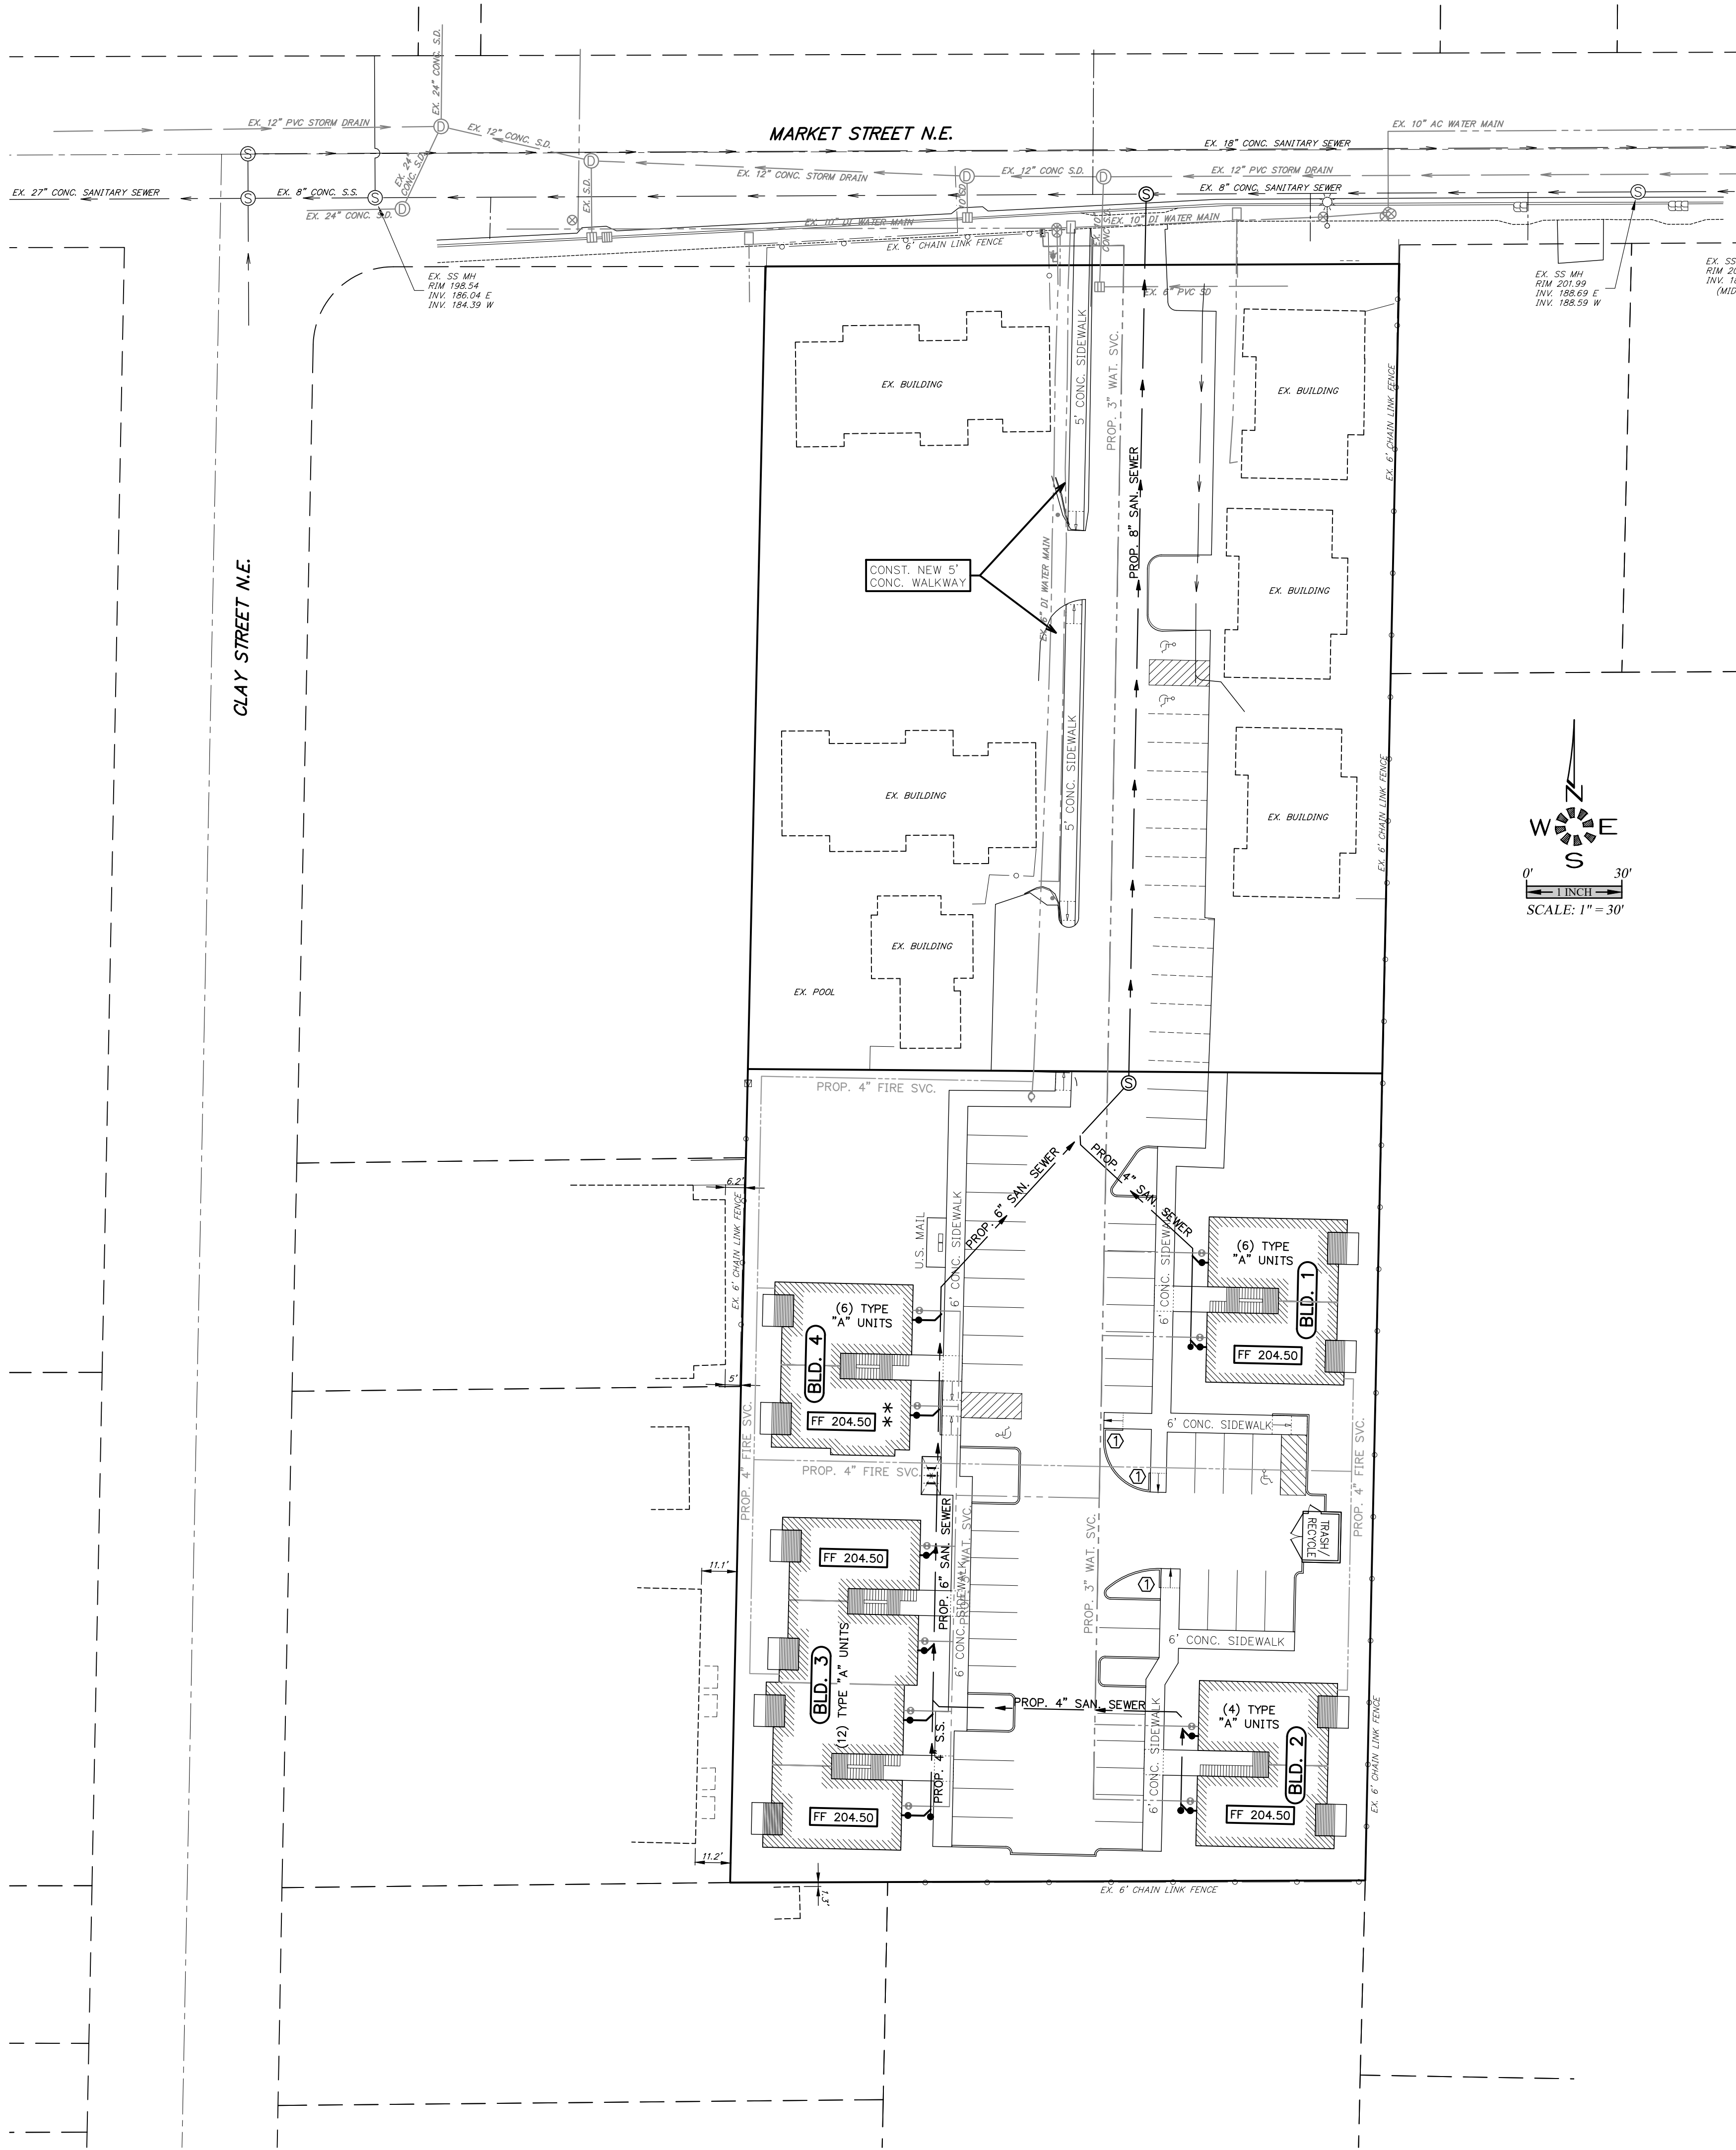


EXPIRES: 06-30-2021
JOB # 6847

SDR6

NO CHANGES, MODIFICATIONS
OR REPRODUCTIONS TO BE
MADE TO THESE DRAWINGS
WITHOUT WRITTEN
AUTHORIZATION FROM THE
DESIGN ENGINEER.
DIMENSIONS & NOTES TAKE
PRECEDENCE OVER THE
GRAPHICAL REPRESENTATION.

Design: M.D.G.
Drawn: C.D.S.
Checked: B.M.G.
Date: APRIL 2019
Scale: AS SHOWN

MARKET STREET APARTMENTS

PRELIMINARY UTILITY PLAN