


J:\6847\6847-MarketStreetApartments\Draw 1\8\6847p.dwg, SDR5.dwg, 6/7/2020 4:09:16 PM, CSchroder

NOTE:  
ALL COMBINED STORMWATER FLOW CONTROL AND TREATMENT FACILITIES SHALL BE PERVIOUS CONCRETE PER SECTION 4.3(c) OF THE CITY OF SALEM DEPARTMENT OF PUBLIC WORKS ADMINISTRATION RULES CHAPTER 109, DIVISION 004 STORMWATER SYSTEM.

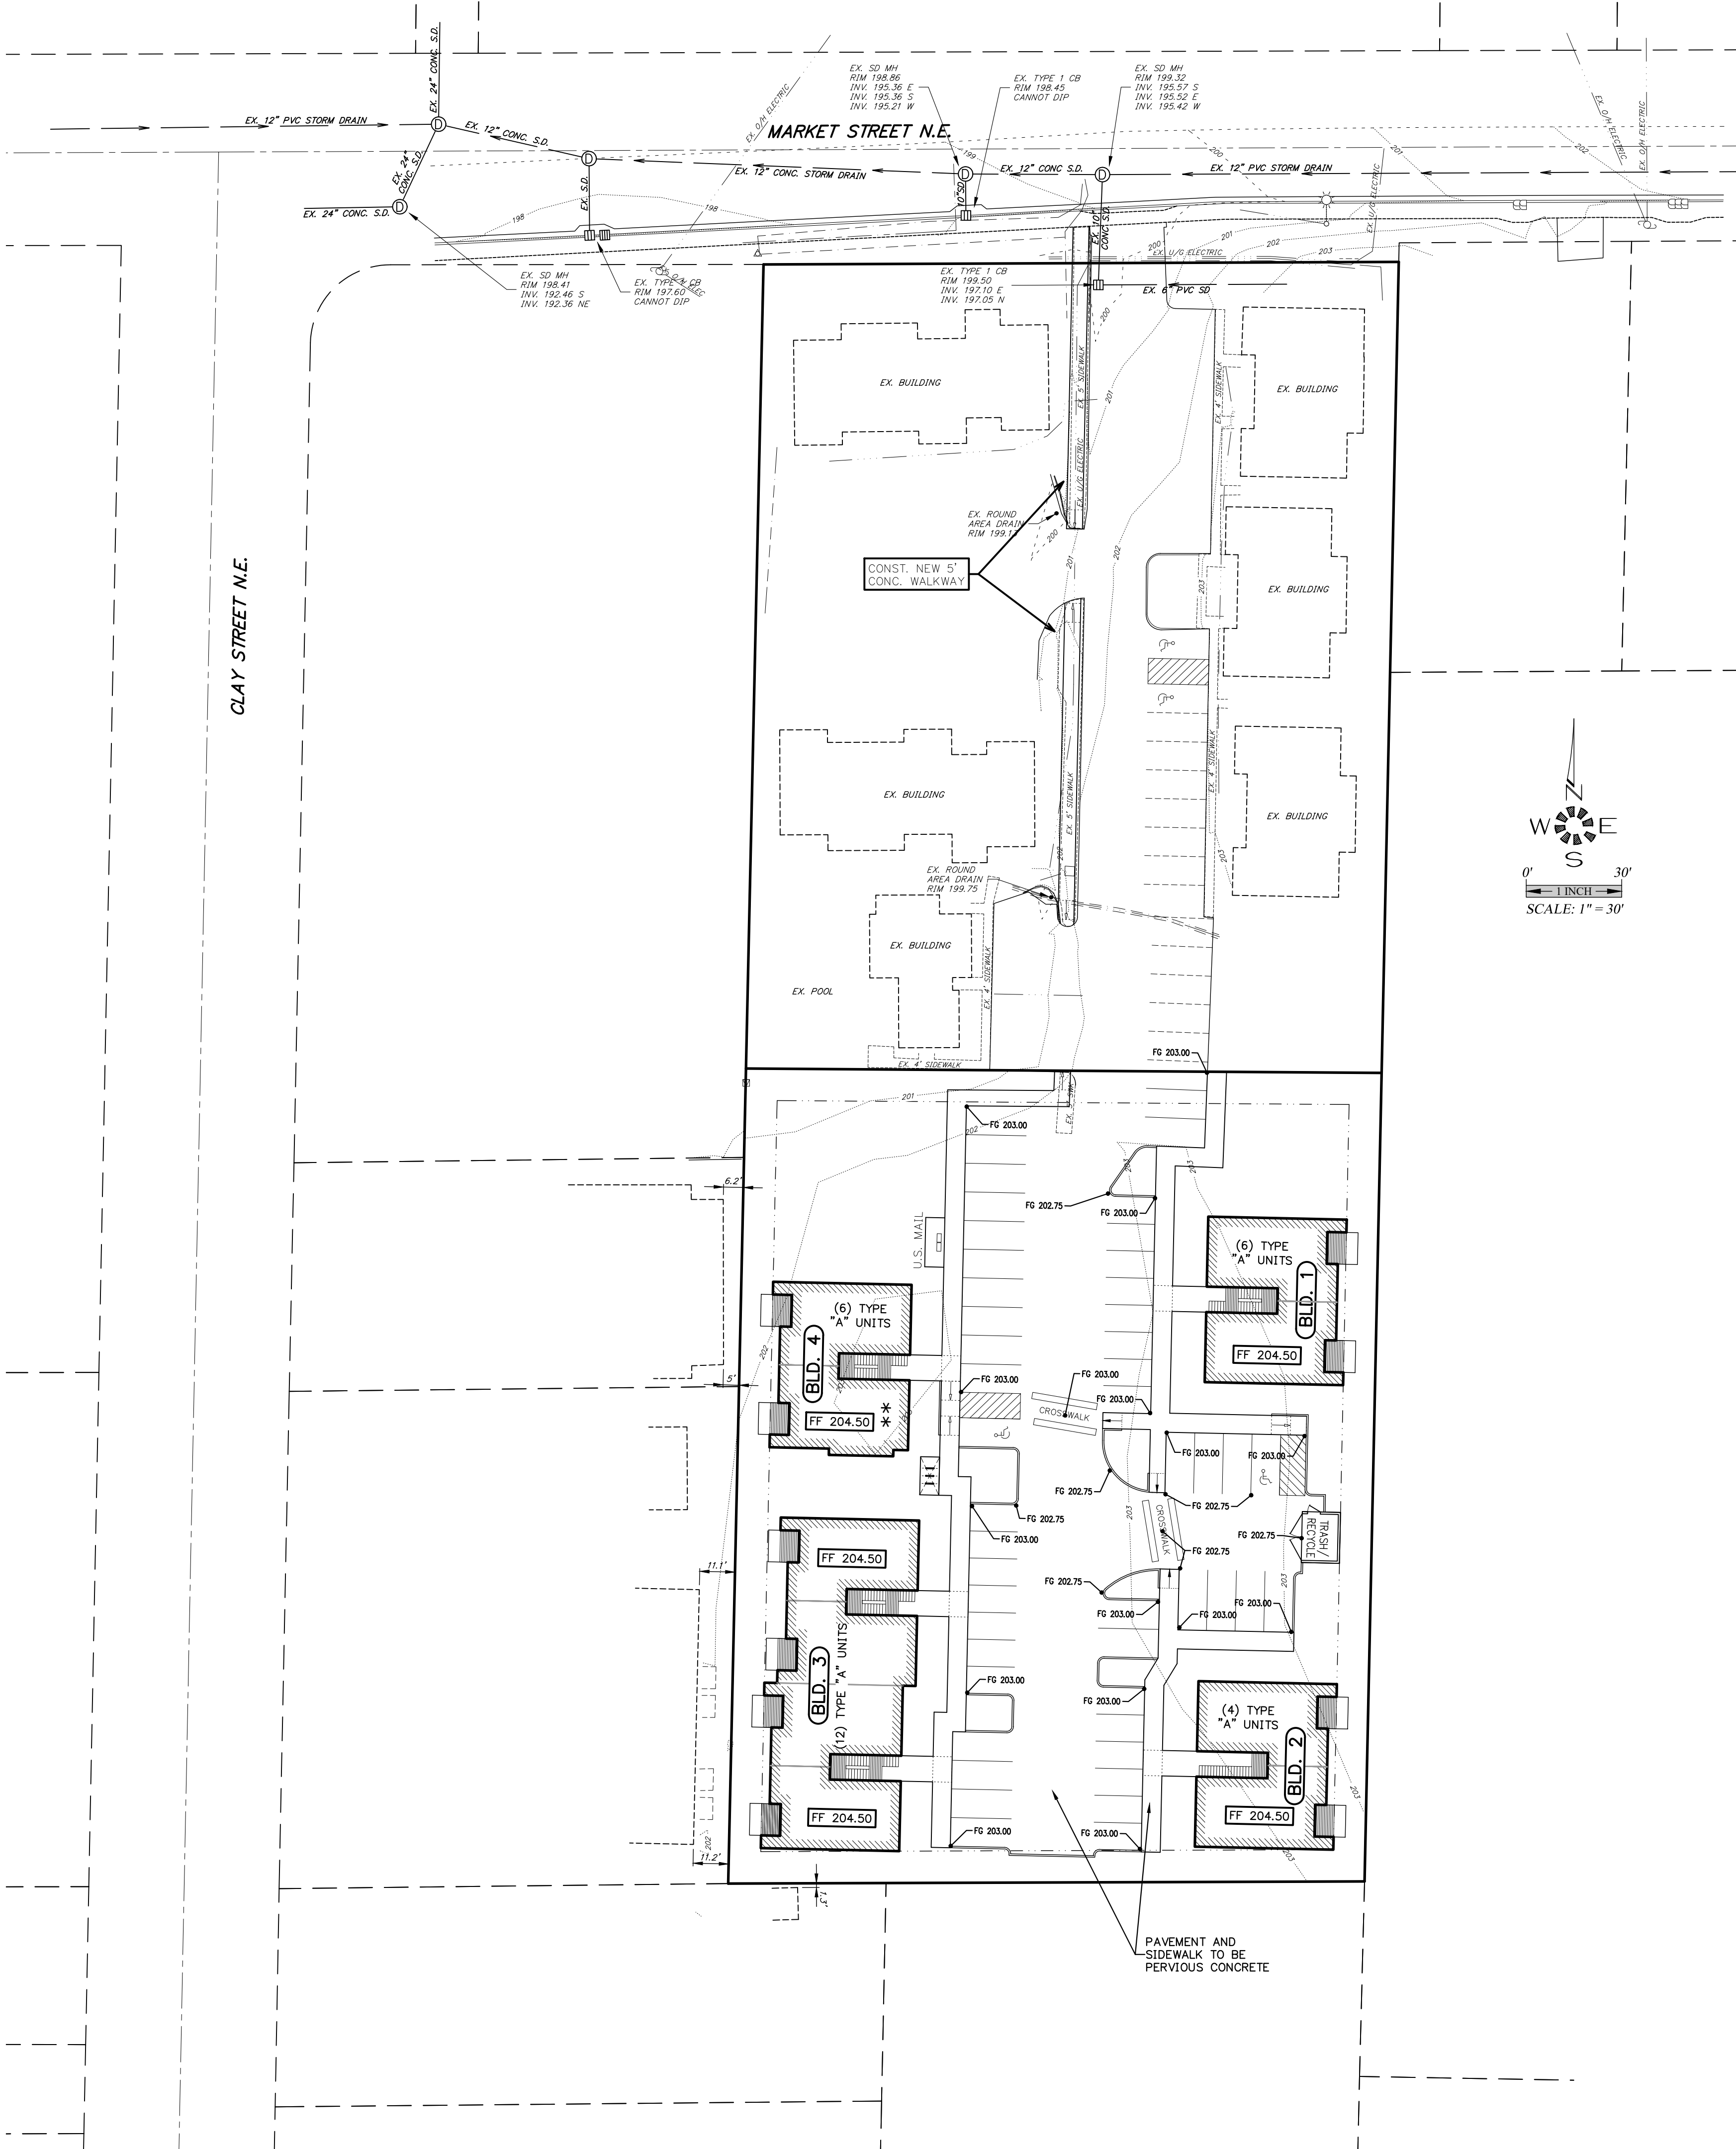

PRELIMINARY GRADING AND DRAINAGE PLAN

MARKET STREET APARTMENTS

NO CHANGES, MODIFICATIONS OR REPRODUCTIONS TO BE MADE TO THESE DRAWINGS WITHOUT WRITTEN AUTHORIZATION FROM THE DESIGN ENGINEER.  
DIMENSIONS & NOTES TAKE PRECEDENCE OVER GRAPHICAL REPRESENTATION.

Design: M.D.G.  
Drawn: C.D.S.  
Checked: B.M.G.  
Date: APRIL 2019  
Scale: AS SHOWN



EXPIRES: 06-30-2021

JOB # 6847

SDR5