
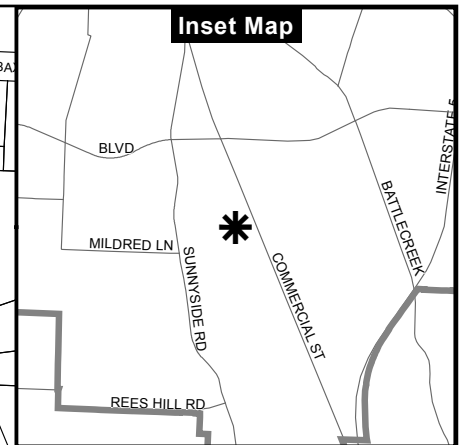


# Vicinity Map

## 5611 Woodside Drive SE

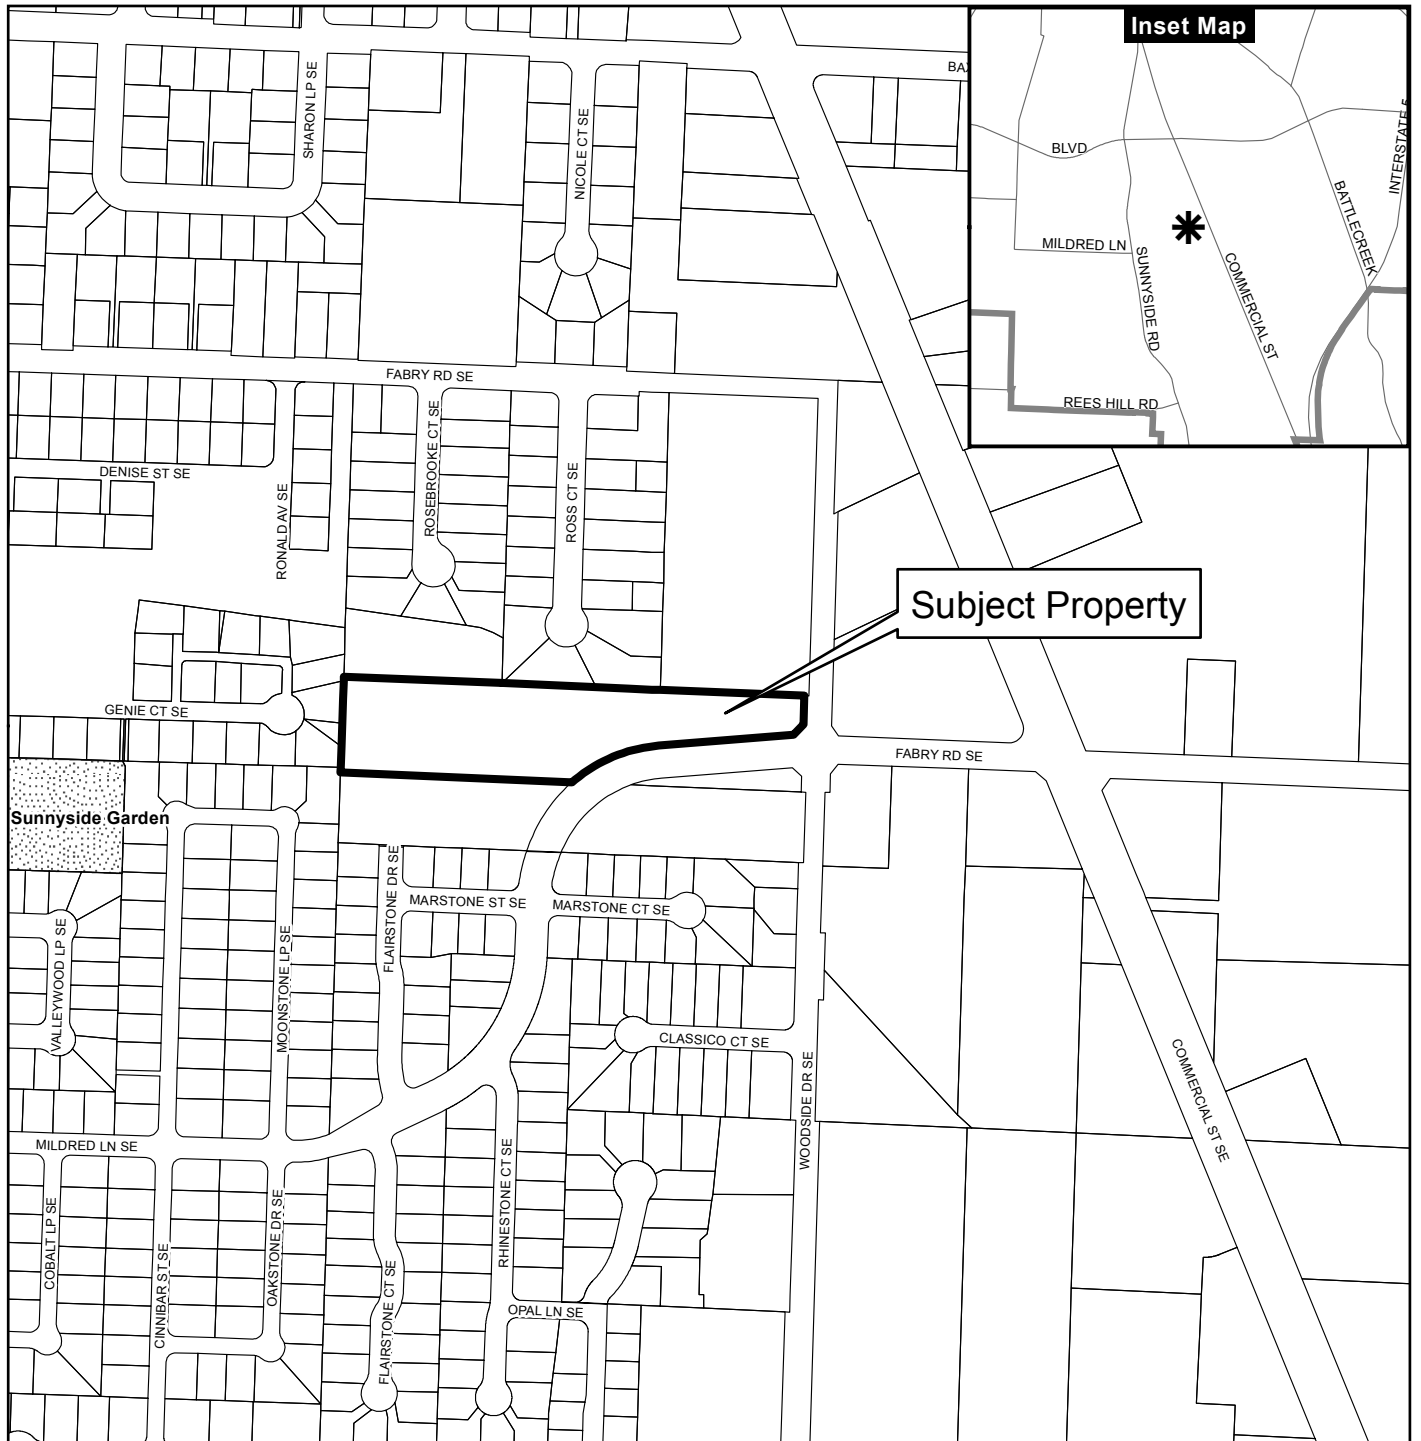

### Legend

- Taxlots
- Urban Growth Boundary
- City Limits
- Outside Salem City Limits
- Historic District
- Schools

- Parks



**CITY OF Salem**  
AT YOUR SERVICE  
Community Development Dept.

This product is provided as is, without warranty. In no event is the City of Salem liable for damages from the use of this product. This product is subject to license and copyright limitations and further distribution or resale is prohibited.

0 100 200 400 Feet



J:\A\6818\6818-Charlene's House\Drawings\SDR3-SDR1 5/19/2020 12:53:07 PM CSchneider

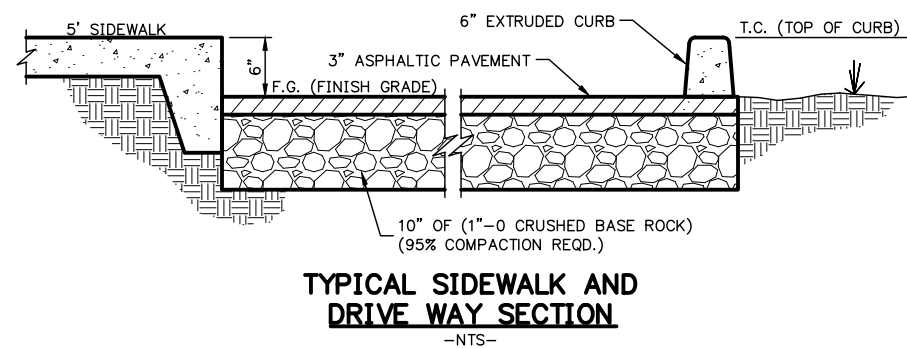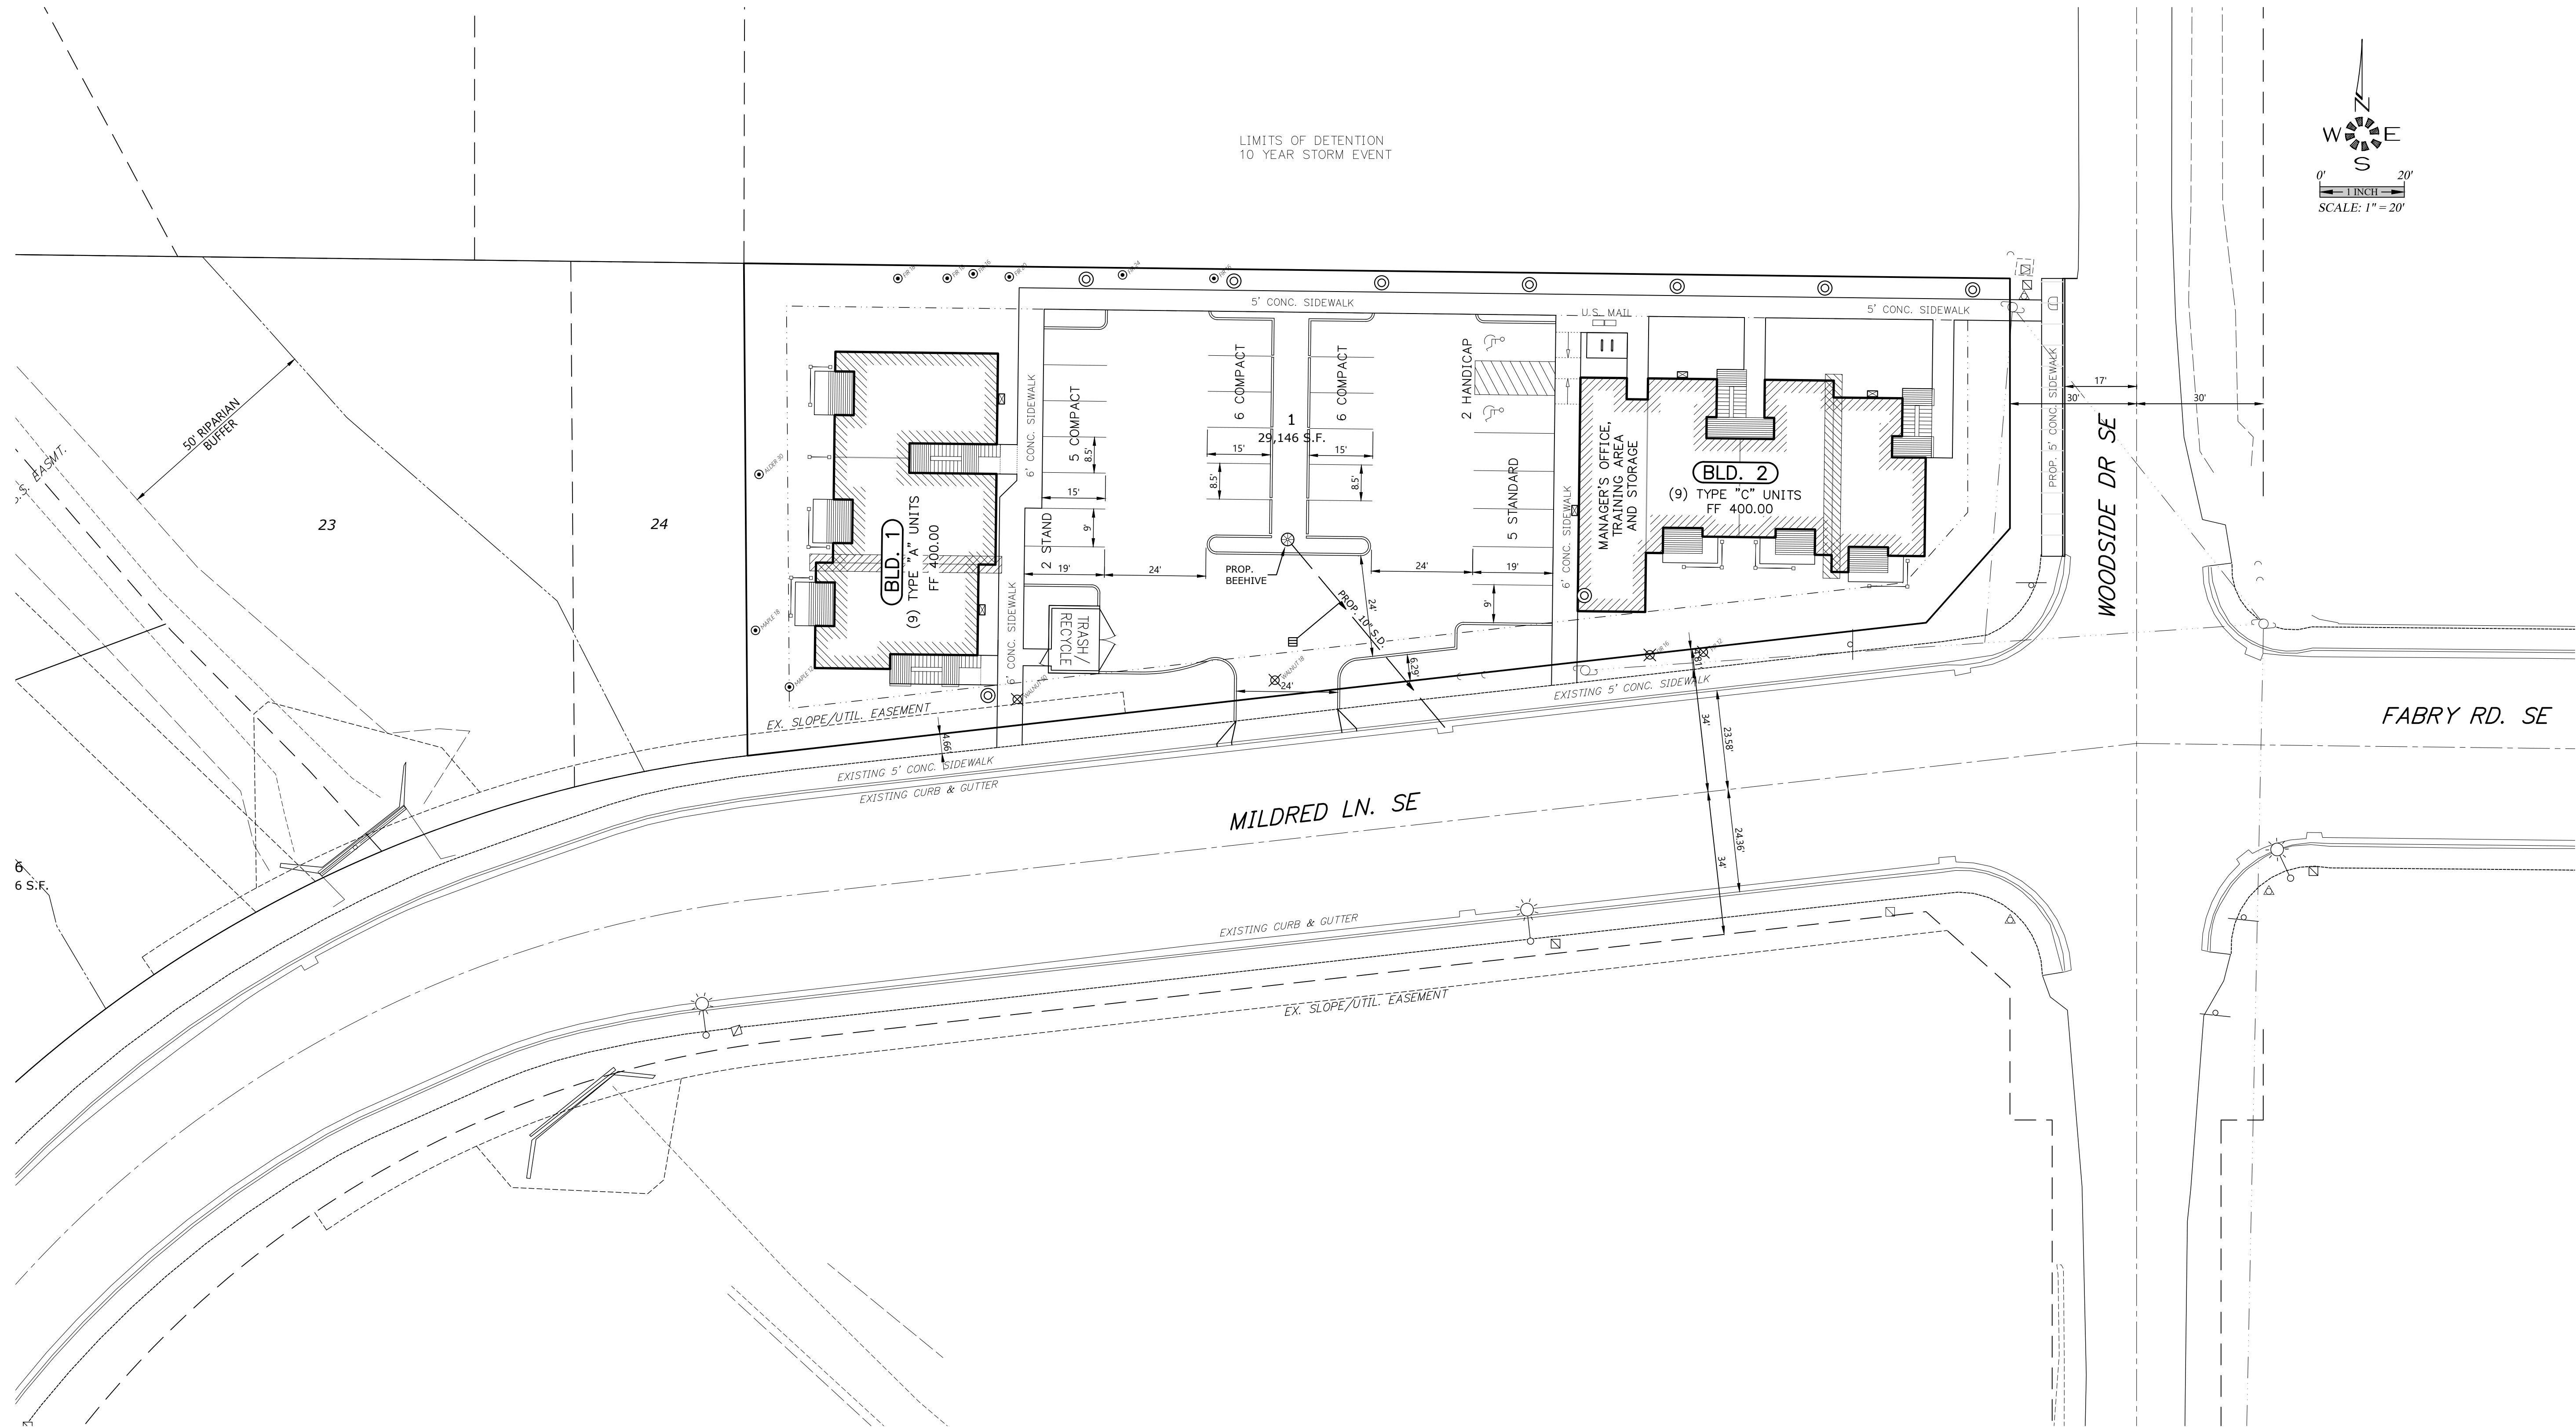


- 19 = EXISTING TREES
- 19 = EXISTING TREE MAY BE REMOVED

18 TOTAL APARTMENT UNITS  
9 TYPE "A" 2-Bd, 1-Ba (844 S.F.) UNITS  
9 TYPE "C" 1-Bd, 1-Ba (728 S.F.) UNITS

26 TOTAL PARKING STALLS  
7 STANDARD STALLS  
17 COMPACT STALLS  
2 HANDICAP STALLS

1 MANAGER'S OFFICE / STORAGE  
1 TRASH / RECYCLE  
1 PLAY AREA  
1 U.S. MAIL BOX AREA

- - WALL PACK LIGHTS MOUNTED ON BUILDINGS
- ⊙ - POLE LIGHT MAXIMUM 14' TALL
- ⊙ - POST LIGHT MAXIMUM 5' TALL
- ▨ - LOCATION OF ELECTRICAL SEPARATION WALL
- ① - MAXIMUM 1:12 SLOPE ON SIDEWALK END RAMPS
- ▢ - 4 BICYCLE SPACES

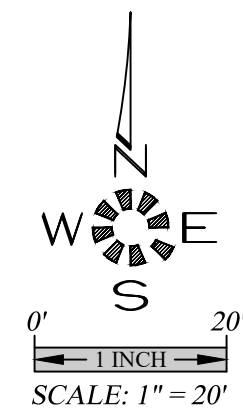

PRELIMINARY SITE PLAN

CHARLENE'S HOUSE  
APARTMENTS

NO CHANGES, MODIFICATIONS  
OR REPRODUCTIONS TO BE  
MADE TO THESE DRAWINGS  
WITHOUT WRITTEN  
AUTHORIZATION FROM THE  
DESIGN ENGINEER.  
DIMENSIONS & NOTES TAKE  
PRECEDENCE OVER  
GRAPHICAL REPRESENTATION.

Design: M.D.G.  
Drawn: C.D.S.  
Checked: J.J.G.  
Date: SEPT 19  
Scale: AS SHOWN




EXPIRES: 06-30-2021  
JOB # 6818

J:\Bx\18818-Charlene House\Drawings\A1.90ELEV.dwg 20230801 11:41:39 AM D:\dwg\18818-Charlene House\Drawings\A1.90ELEV.dwg 20230801 11:41:39 AM



WEST ELEVATION (TYPE A UNITS)  
SCALE: 1/8" = 1'-0"  
BLD. 1

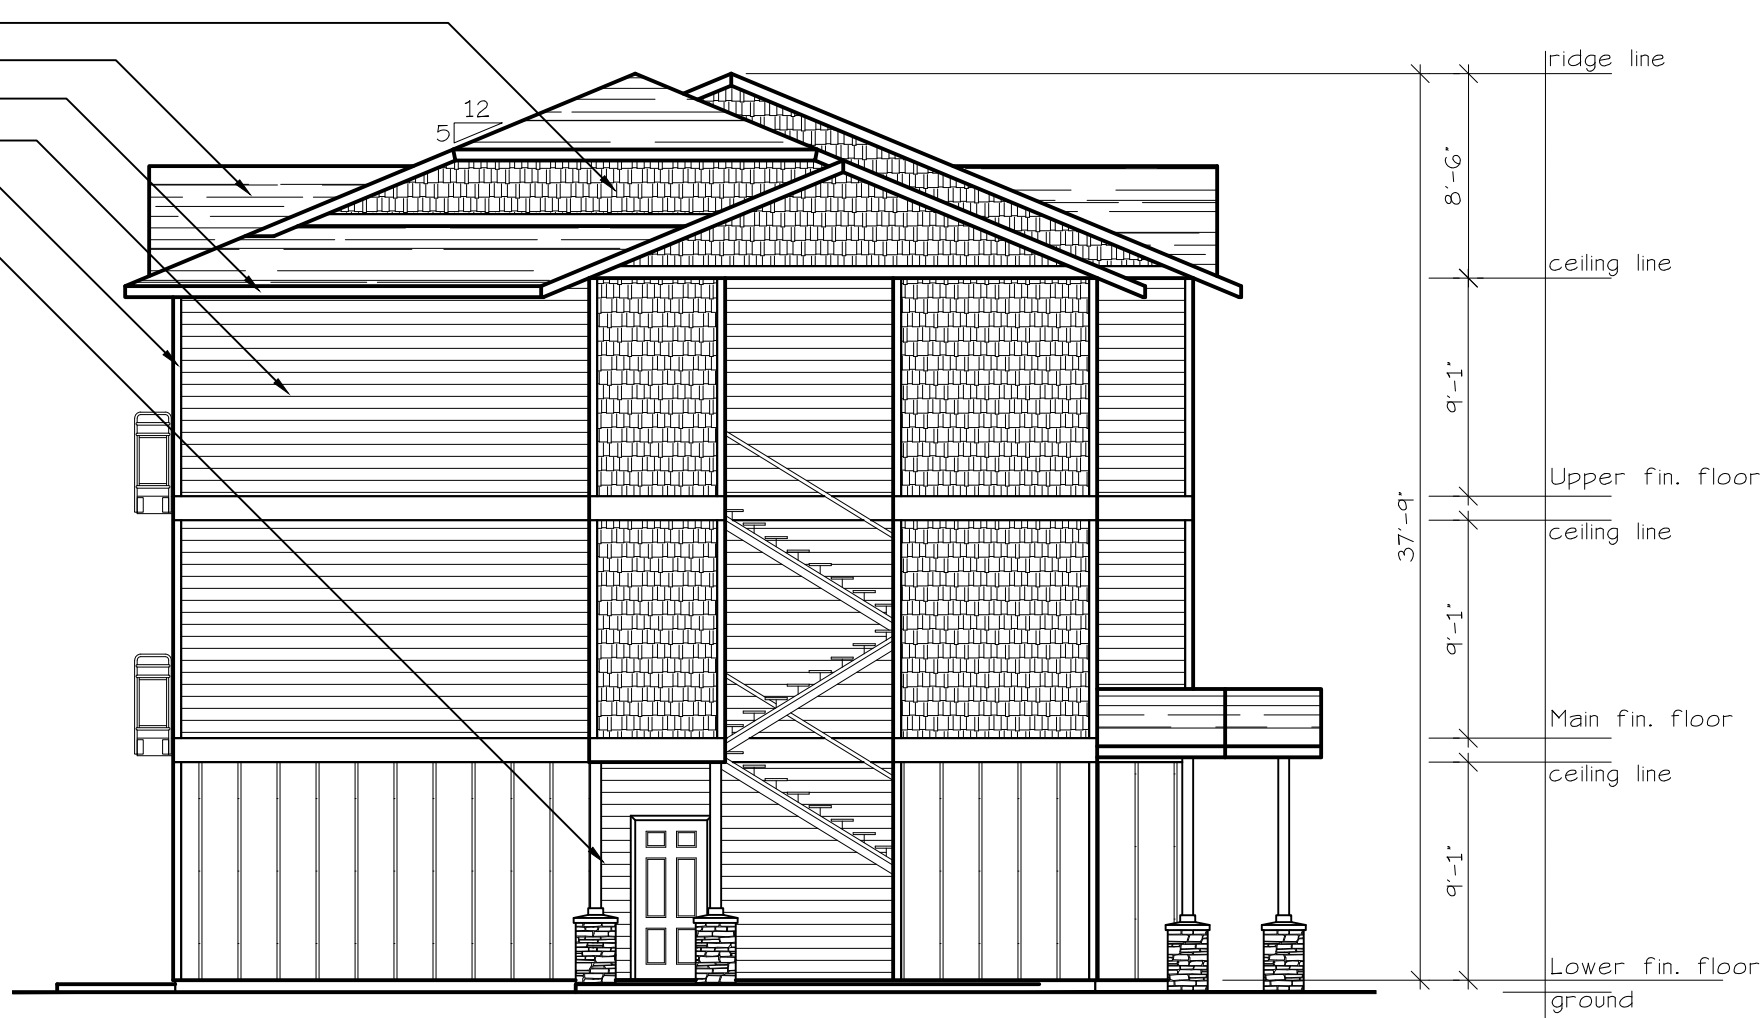

SOUTH ELEVATION (TYPE A UNITS)  
SCALE: 1/8" = 1'-0"  
BLD. 1




EAST ELEVATION (TYPE A UNITS)  
SCALE: 1/8" = 1'-0"  
BLD. 1



NORTH ELEVATION (TYPE A UNITS)  
SCALE: 1/8" = 1'-0"  
BLD. 1



**SOUTH ELEVATION** (TYPE C UNITS)  
SCALE: 1/8" = 1'-0"  
**BLD. 2**

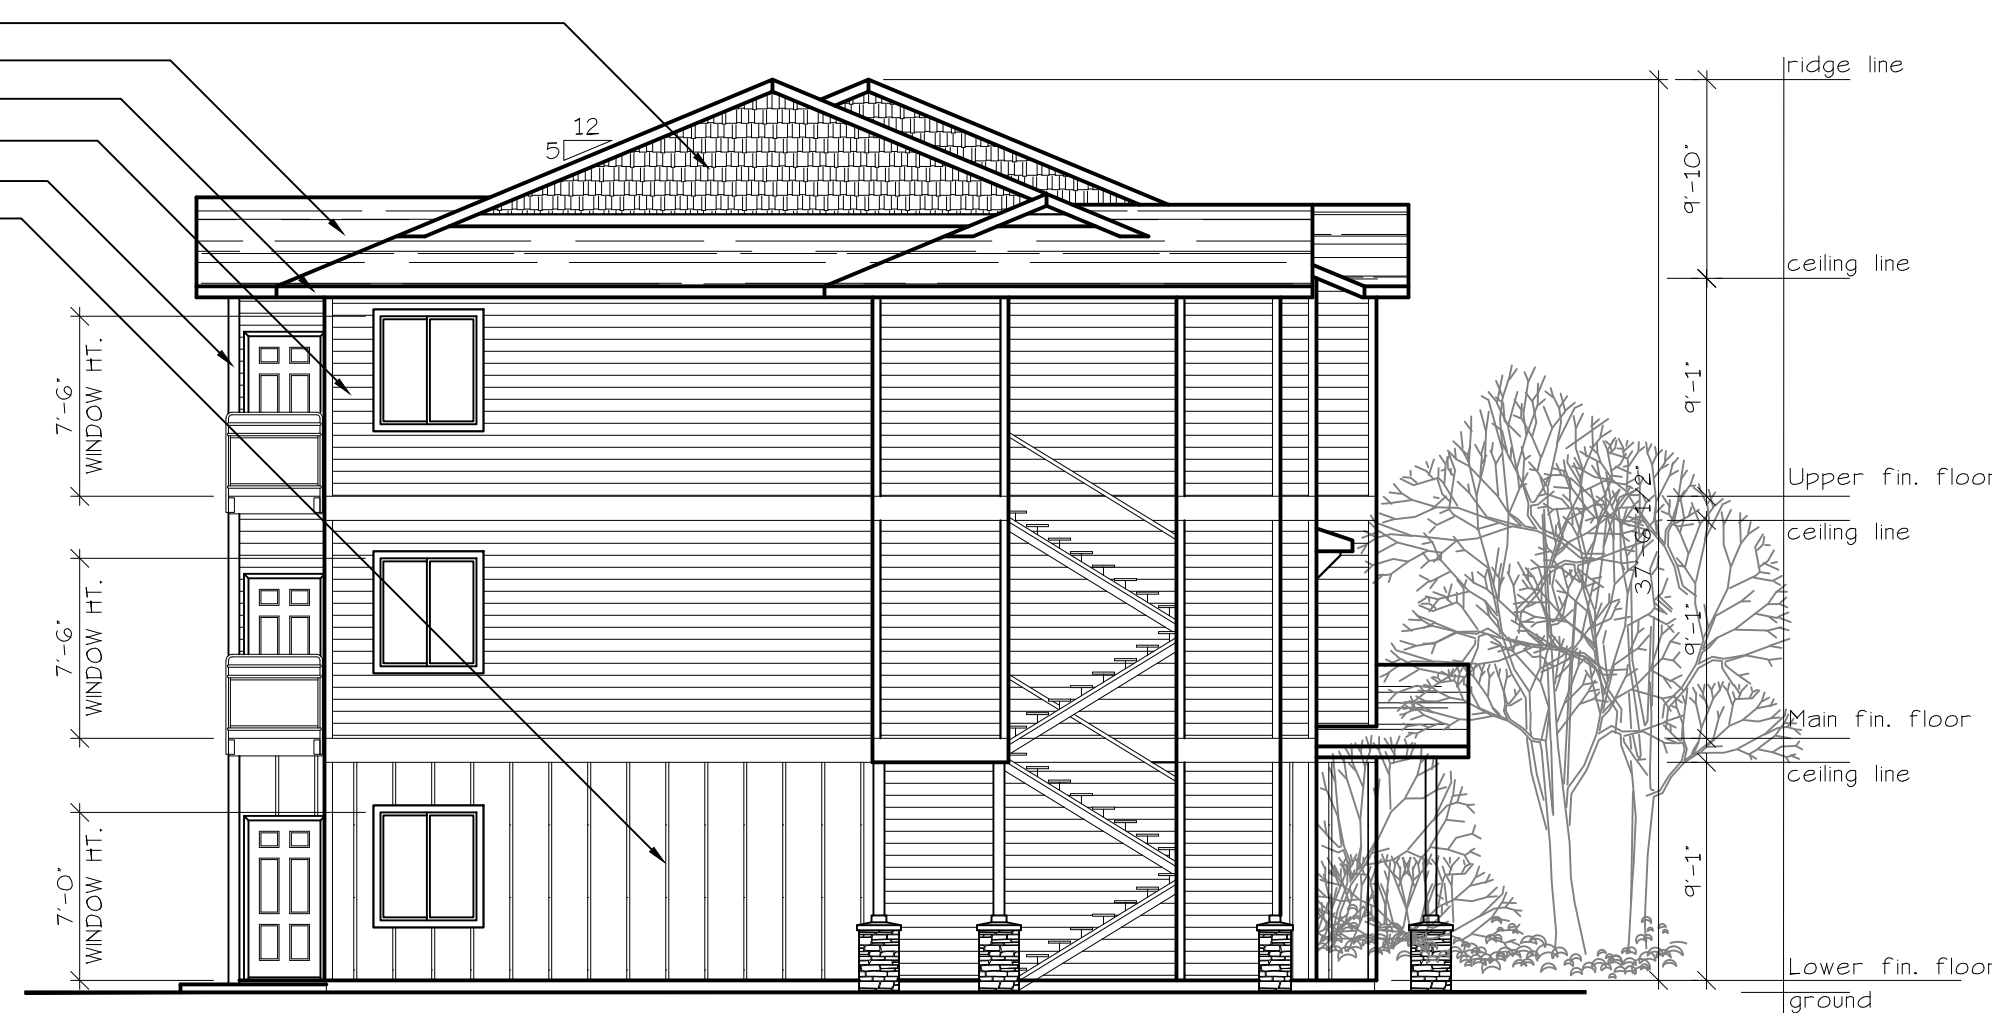

**EAST ELEVATION** (TYPE C UNITS)  
SCALE: 1/8" = 1'-0"  
**BLD. 2**



**NORTH ELEVATION** (TYPE C UNITS)  
SCALE: 1/8" = 1'-0"  
**BLD. 2**



**WEST ELEVATION** (TYPE C UNITS)  
SCALE: 1/8" = 1'-0"  
**BLD. 2**

**BUILDING  
ELEVATIONS**

**CHARLENE'S HOUSE  
APARTMENT COMPLEX**

NO CHANGES, MODIFICATIONS OR  
REVISIONS TO BE MADE TO  
DRAWINGS WITHOUT THE  
AUTHORIZATION FROM THE DESIGN  
ENGINEER.  
DIMENSIONS & NOTES TAKE  
PRECEDENCE OVER GRAPHICAL  
REPRESENTATION.

Design: P.L.M.  
Drawn: G.L.D.  
Checked: M.D.G.  
Date: Jan-20  
Scale: AS SHOWN

JOB # 6818



Renew date: 06/30/2019

**A2.90**