
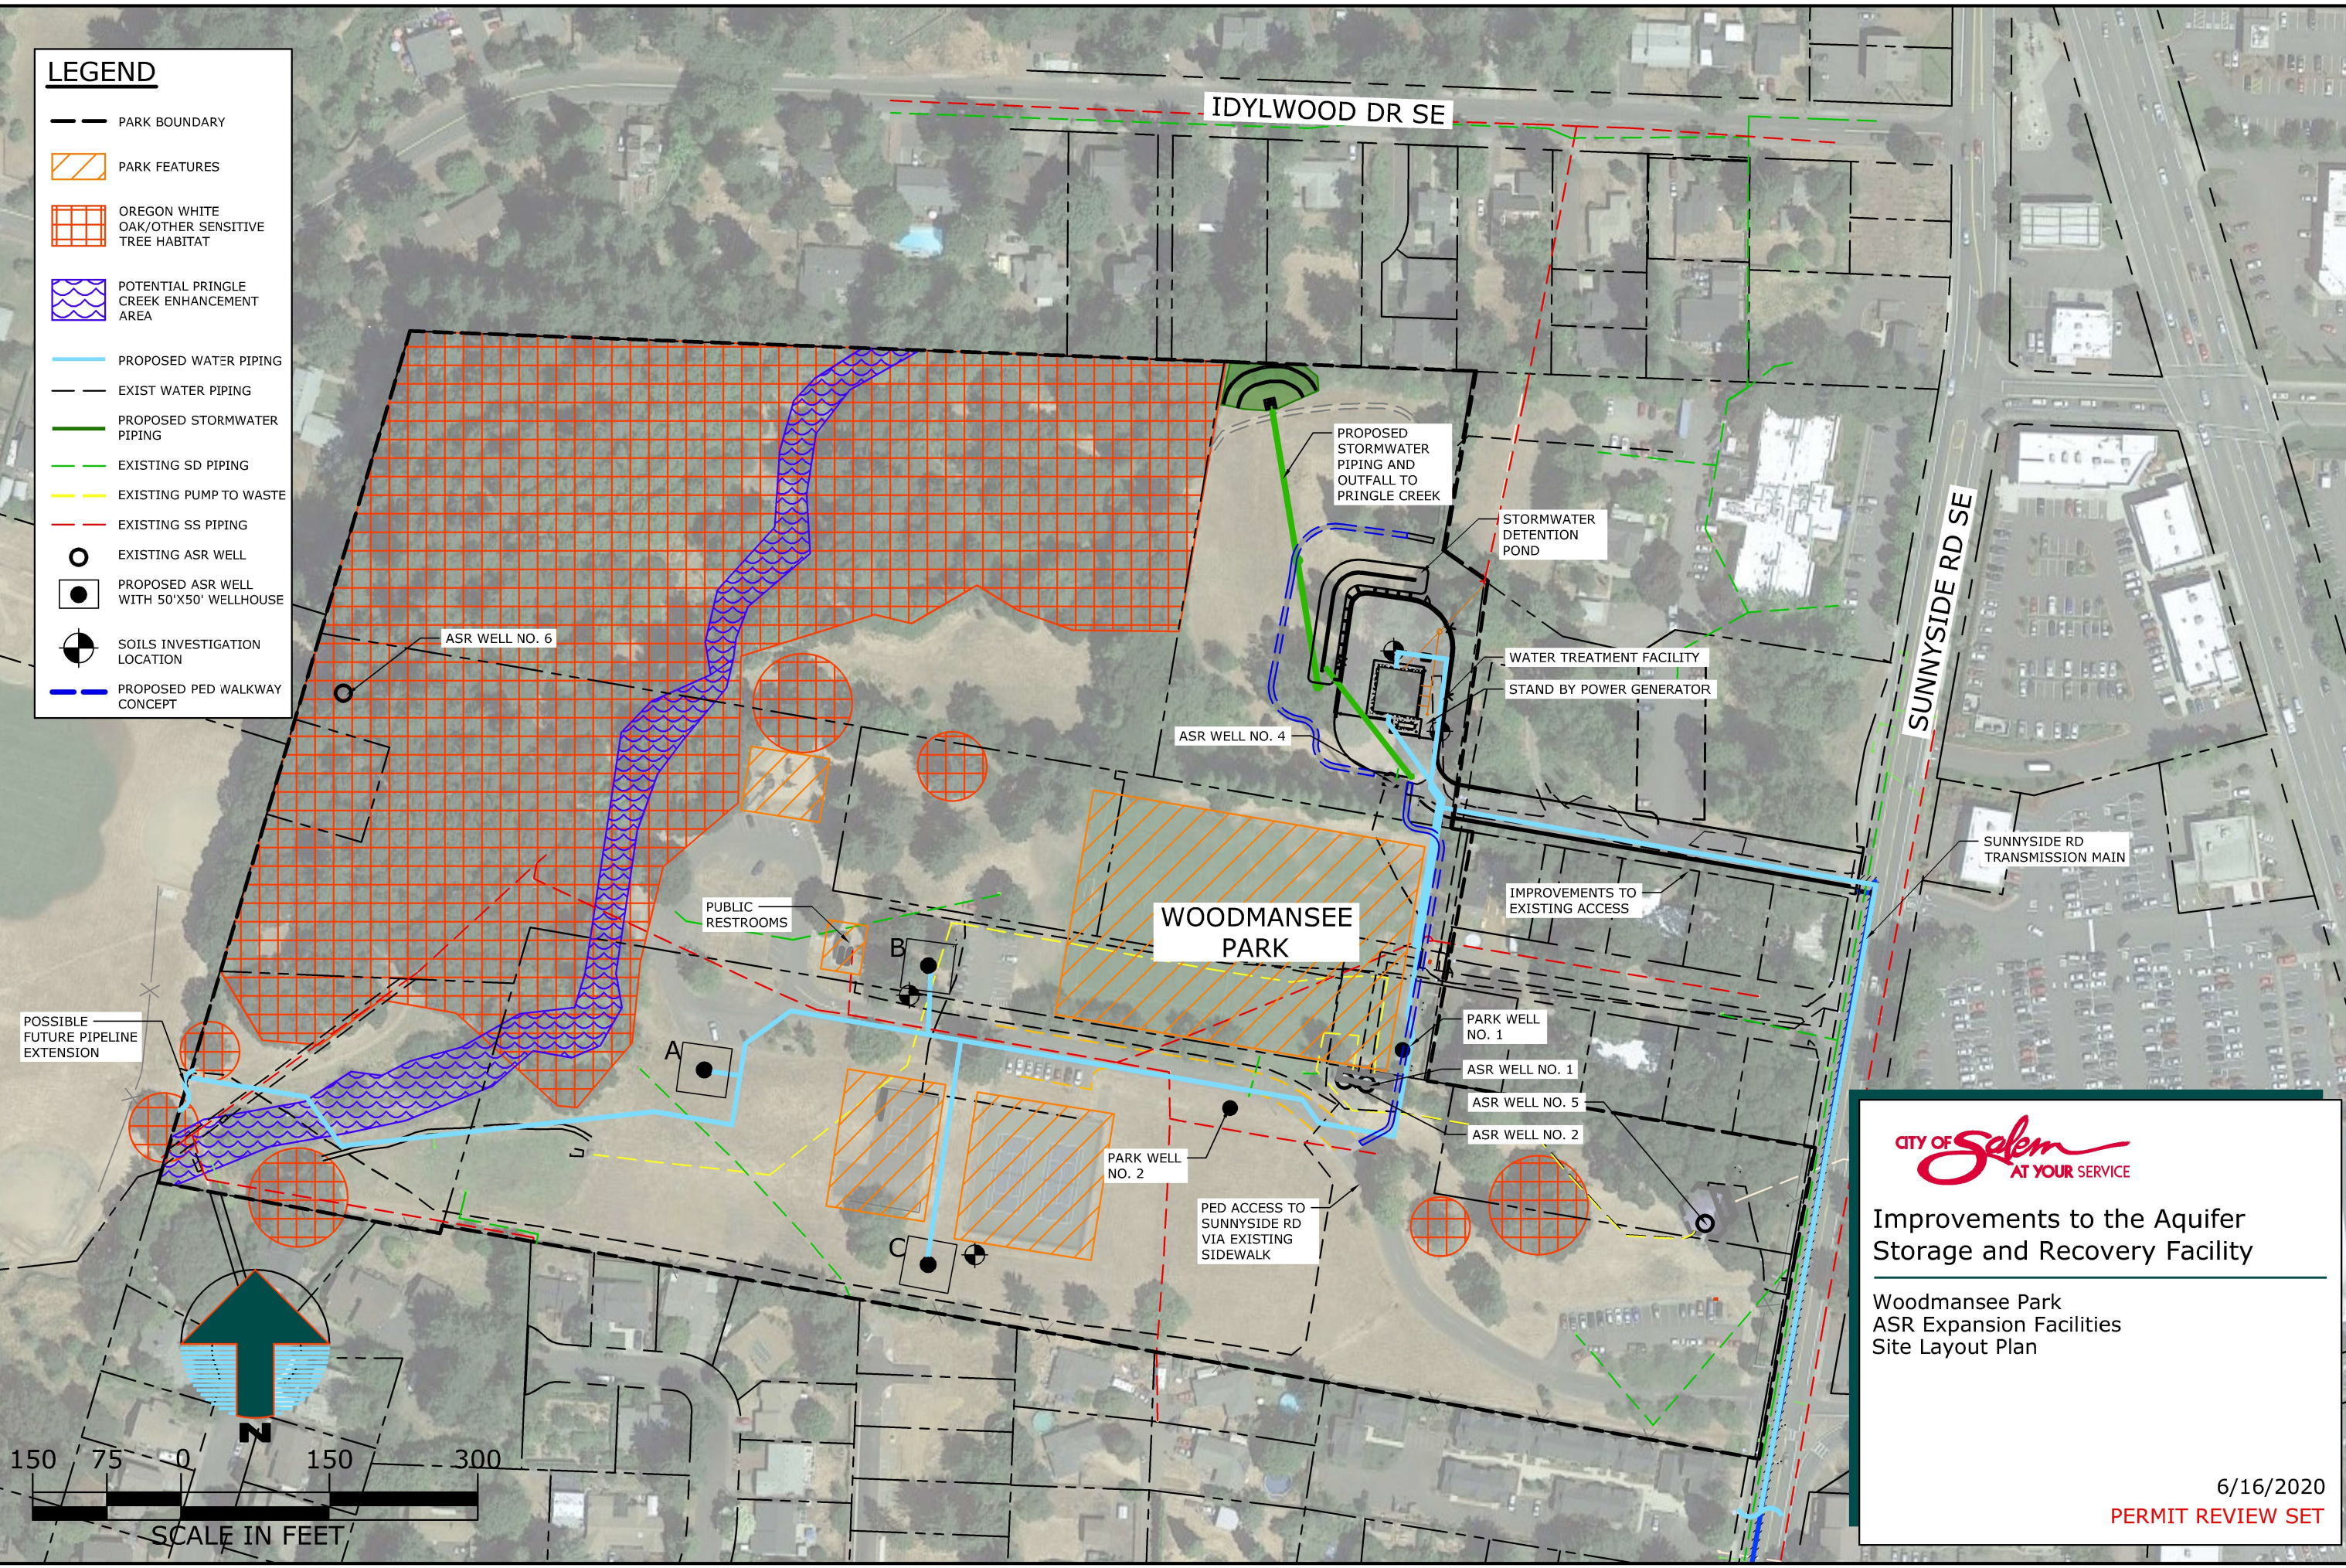


G:\PDX_Projects\19\2629 - Salem Improvements to ASR\CAD\Permit Set\Areas of Potential Development - Permit.dwg PARK LAYOUT 6/16/2020 9:56 AM LEA.CONNORS 23.0s (LMS Tech)

LEGEND

- PARK BOUNDARY
- PARK FEATURES
- OREGON WHITE OAK/OTHER SENSITIVE TREE HABITAT
- POTENTIAL PRINGLE CREEK ENHANCEMENT AREA
- PROPOSED WATER PIPING
- EXIST WATER PIPING
- PROPOSED STORMWATER PIPING
- EXISTING SD PIPING
- EXISTING PUMP TO WASTE
- EXISTING SS PIPING
- EXISTING ASR WELL
- PROPOSED ASR WELL WITH 50'X50' WELLHOUSE
- SOILS INVESTIGATION LOCATION
- PROPOSED PED WALKWAY CONCEPT

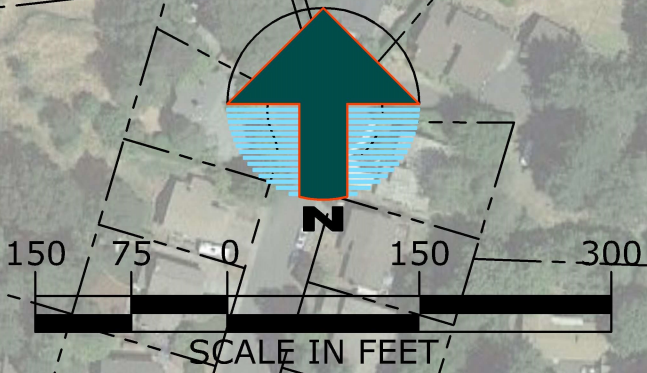


Improvements to the Aquifer Storage and Recovery Facility

Woodmansee Park
ASR Expansion Facilities
Site Layout Plan

6/16/2020
PERMIT REVIEW SET

G:\PDX_Projects\19\2629 - Salem Improvements To ASR\CAD\Permit Set\19-2629-OR-TF-C-Permit.dwg TF-C-5 6/16/2020 10:06 AM LEA.CONNORS 23.0s (LMS Tech)

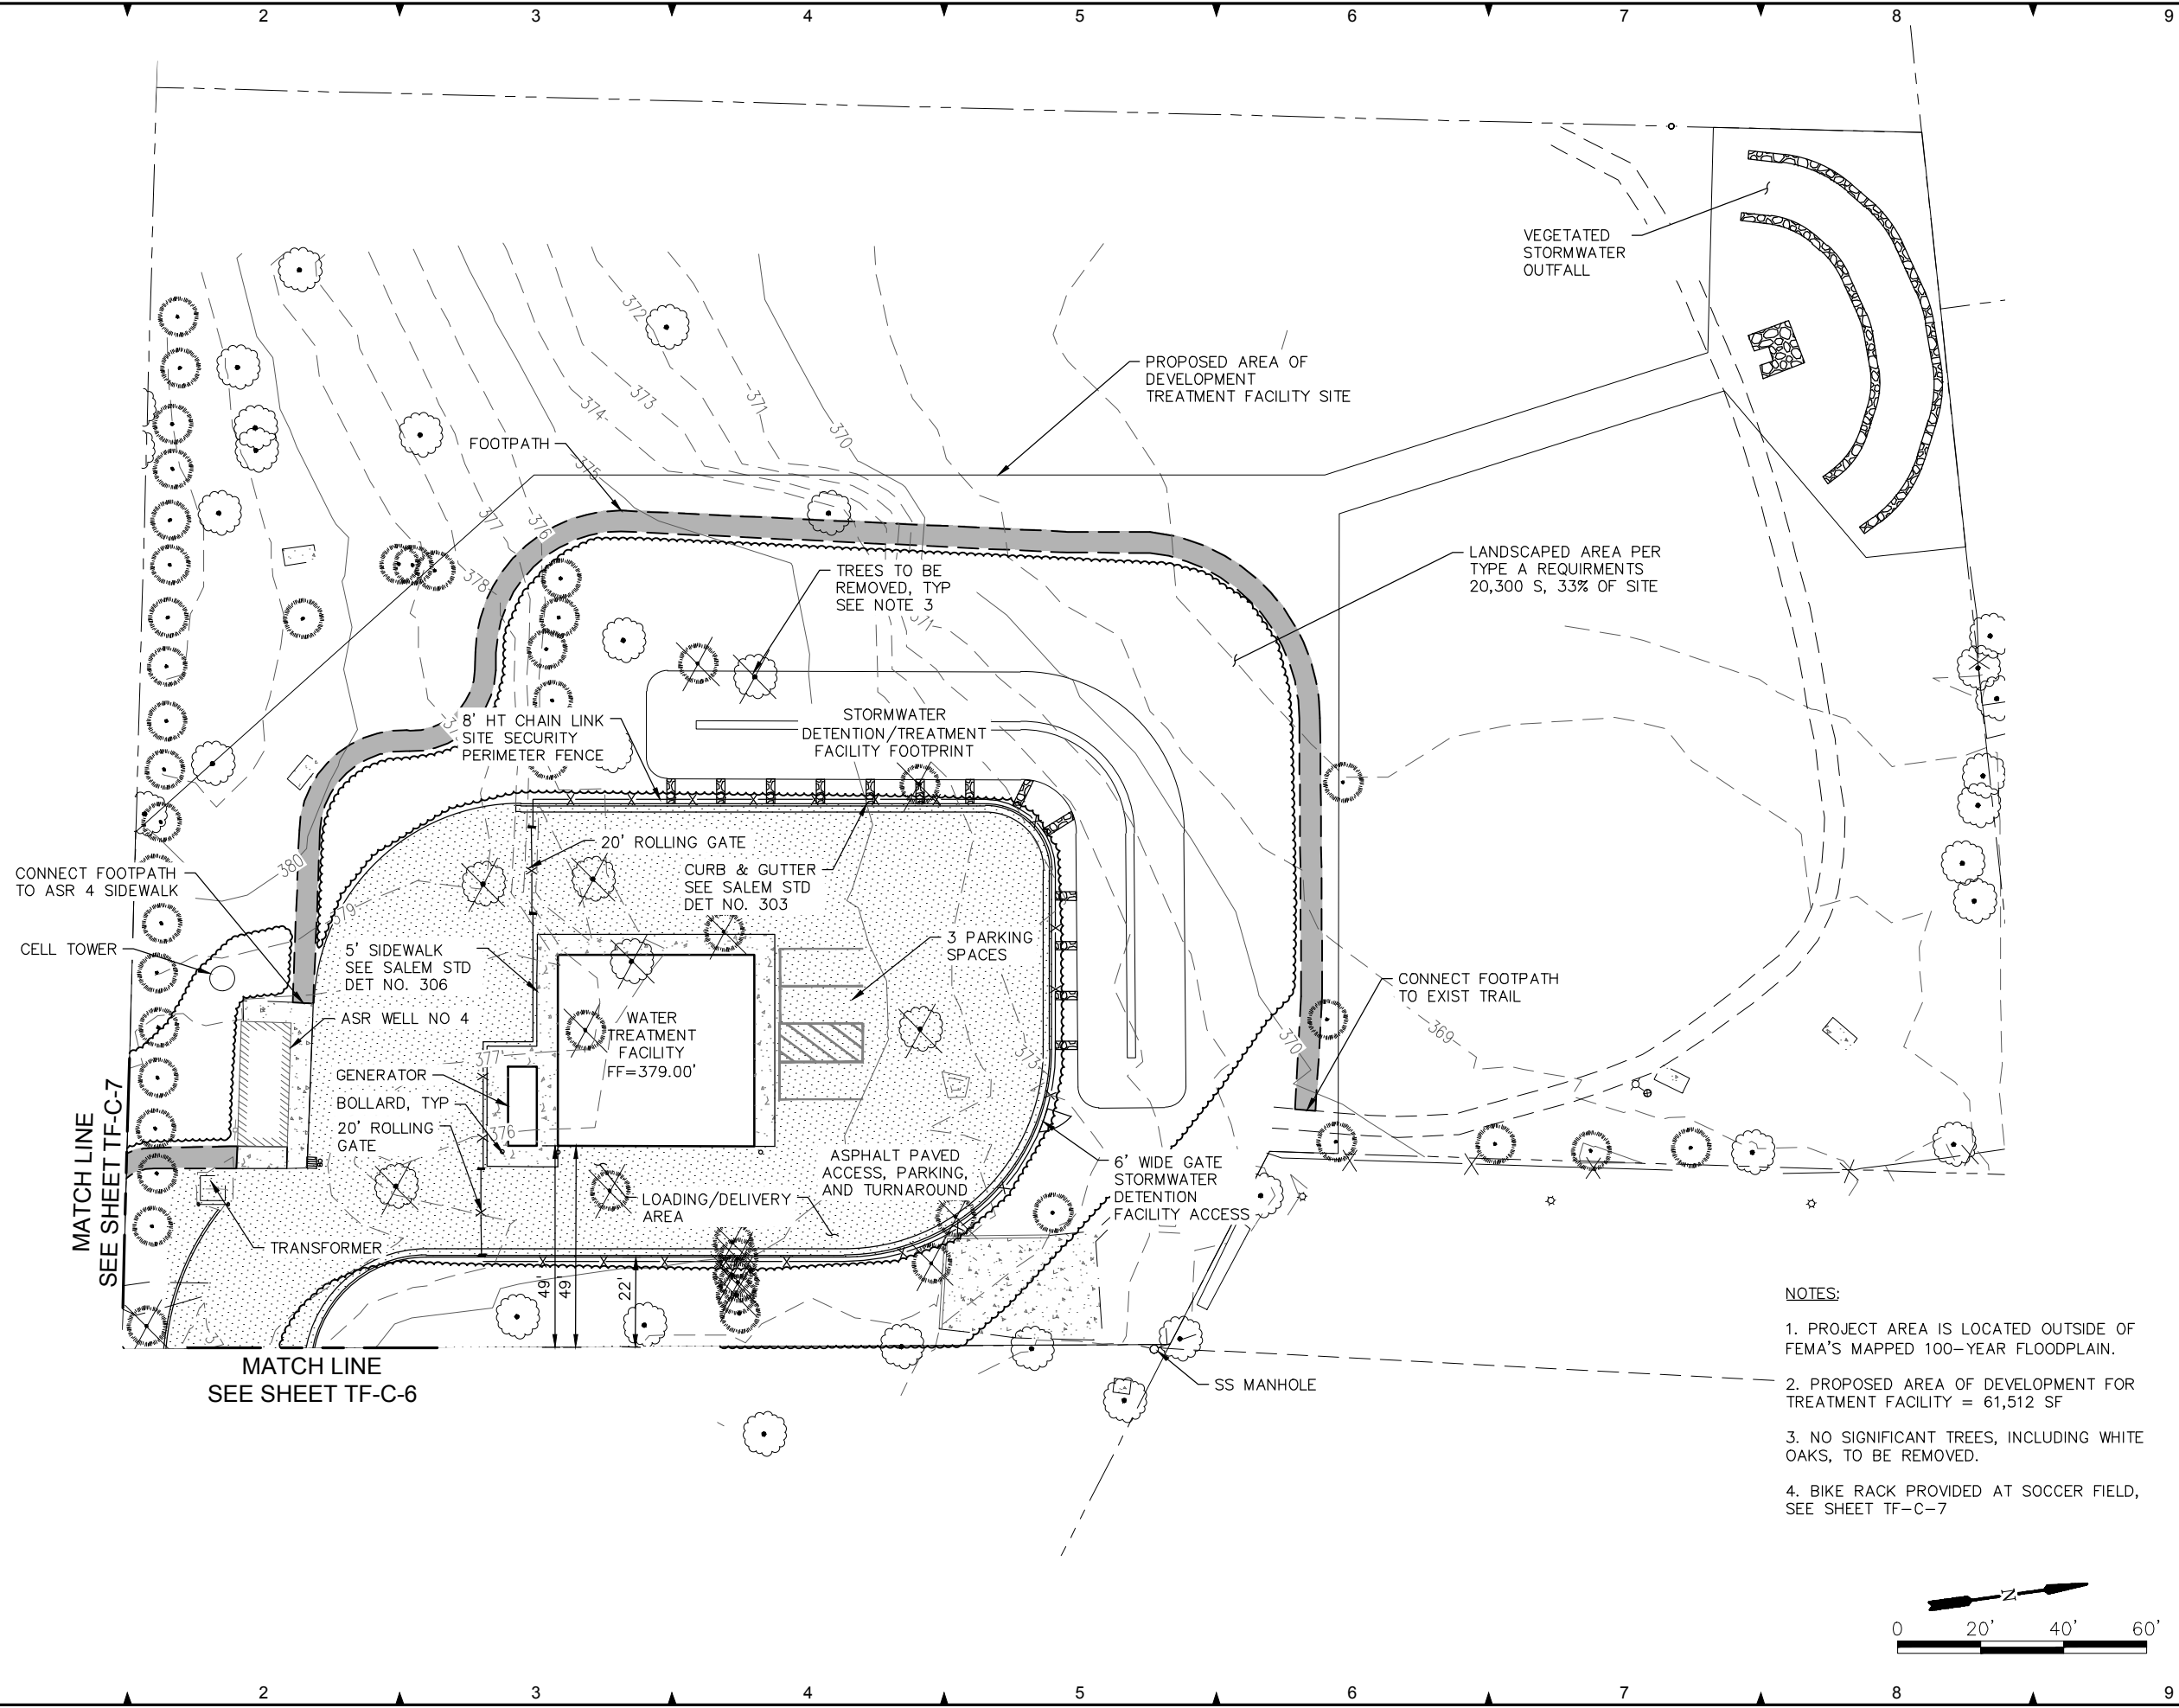

- NOTES:
1. PROJECT AREA IS LOCATED OUTSIDE OF FEMA'S MAPPED 100-YEAR FLOODPLAIN.
 2. PROPOSED AREA OF DEVELOPMENT FOR TREATMENT FACILITY = 61,512 SF
 3. NO SIGNIFICANT TREES, INCLUDING WHITE OAKS, TO BE REMOVED.
 4. BIKE RACK PROVIDED AT SOCCER FIELD, SEE SHEET TF-C-7



SHEET PREPARED BY:

murraysmith

888 SW 5TH AVENUE, SUITE 1170
E PORTLAND, OREGON 97204
P 503.225.9010

**PERMIT
REVIEW SET
6/16/2020**

PRELIMINARY ONLY
DO NOT USE FOR CONSTRUCTION

JUNE 2020

Murraysmith
www.murraysmith.us

SIGNED:

**IMPROVEMENTS TO THE AQUIFER
STORAGE AND RECOVERY
FACILITY**

REVISIONS			
NO.	DESCRIPTION	DATE	BY

PN:XXXXXX

HORIZ DATUM: NAD 83-SPCS
VERT DATUM: NGVD 1929 (47)
HORIZ SCALE: AS SHOWN
VERT SCALE:
DESIGN: LRC
DRAWN: CAD
CHECKED: XXX

APPROVED: XXX


SHEET TITLE

**SCHEDULE A
TREATMENT FACILITY
SITE LAYOUT PLAN**

TF-C-5

SHEET ---- OF

G:\PDX_Projects\9\2629 - Salem Improvements To ASR\CAD\Permit Set\9-2629-OR-TF-C-Permit.dwg TF-C-7 6/16/2020 10:58 AM LEA.CONNORS 23.0s (LMS Tech)

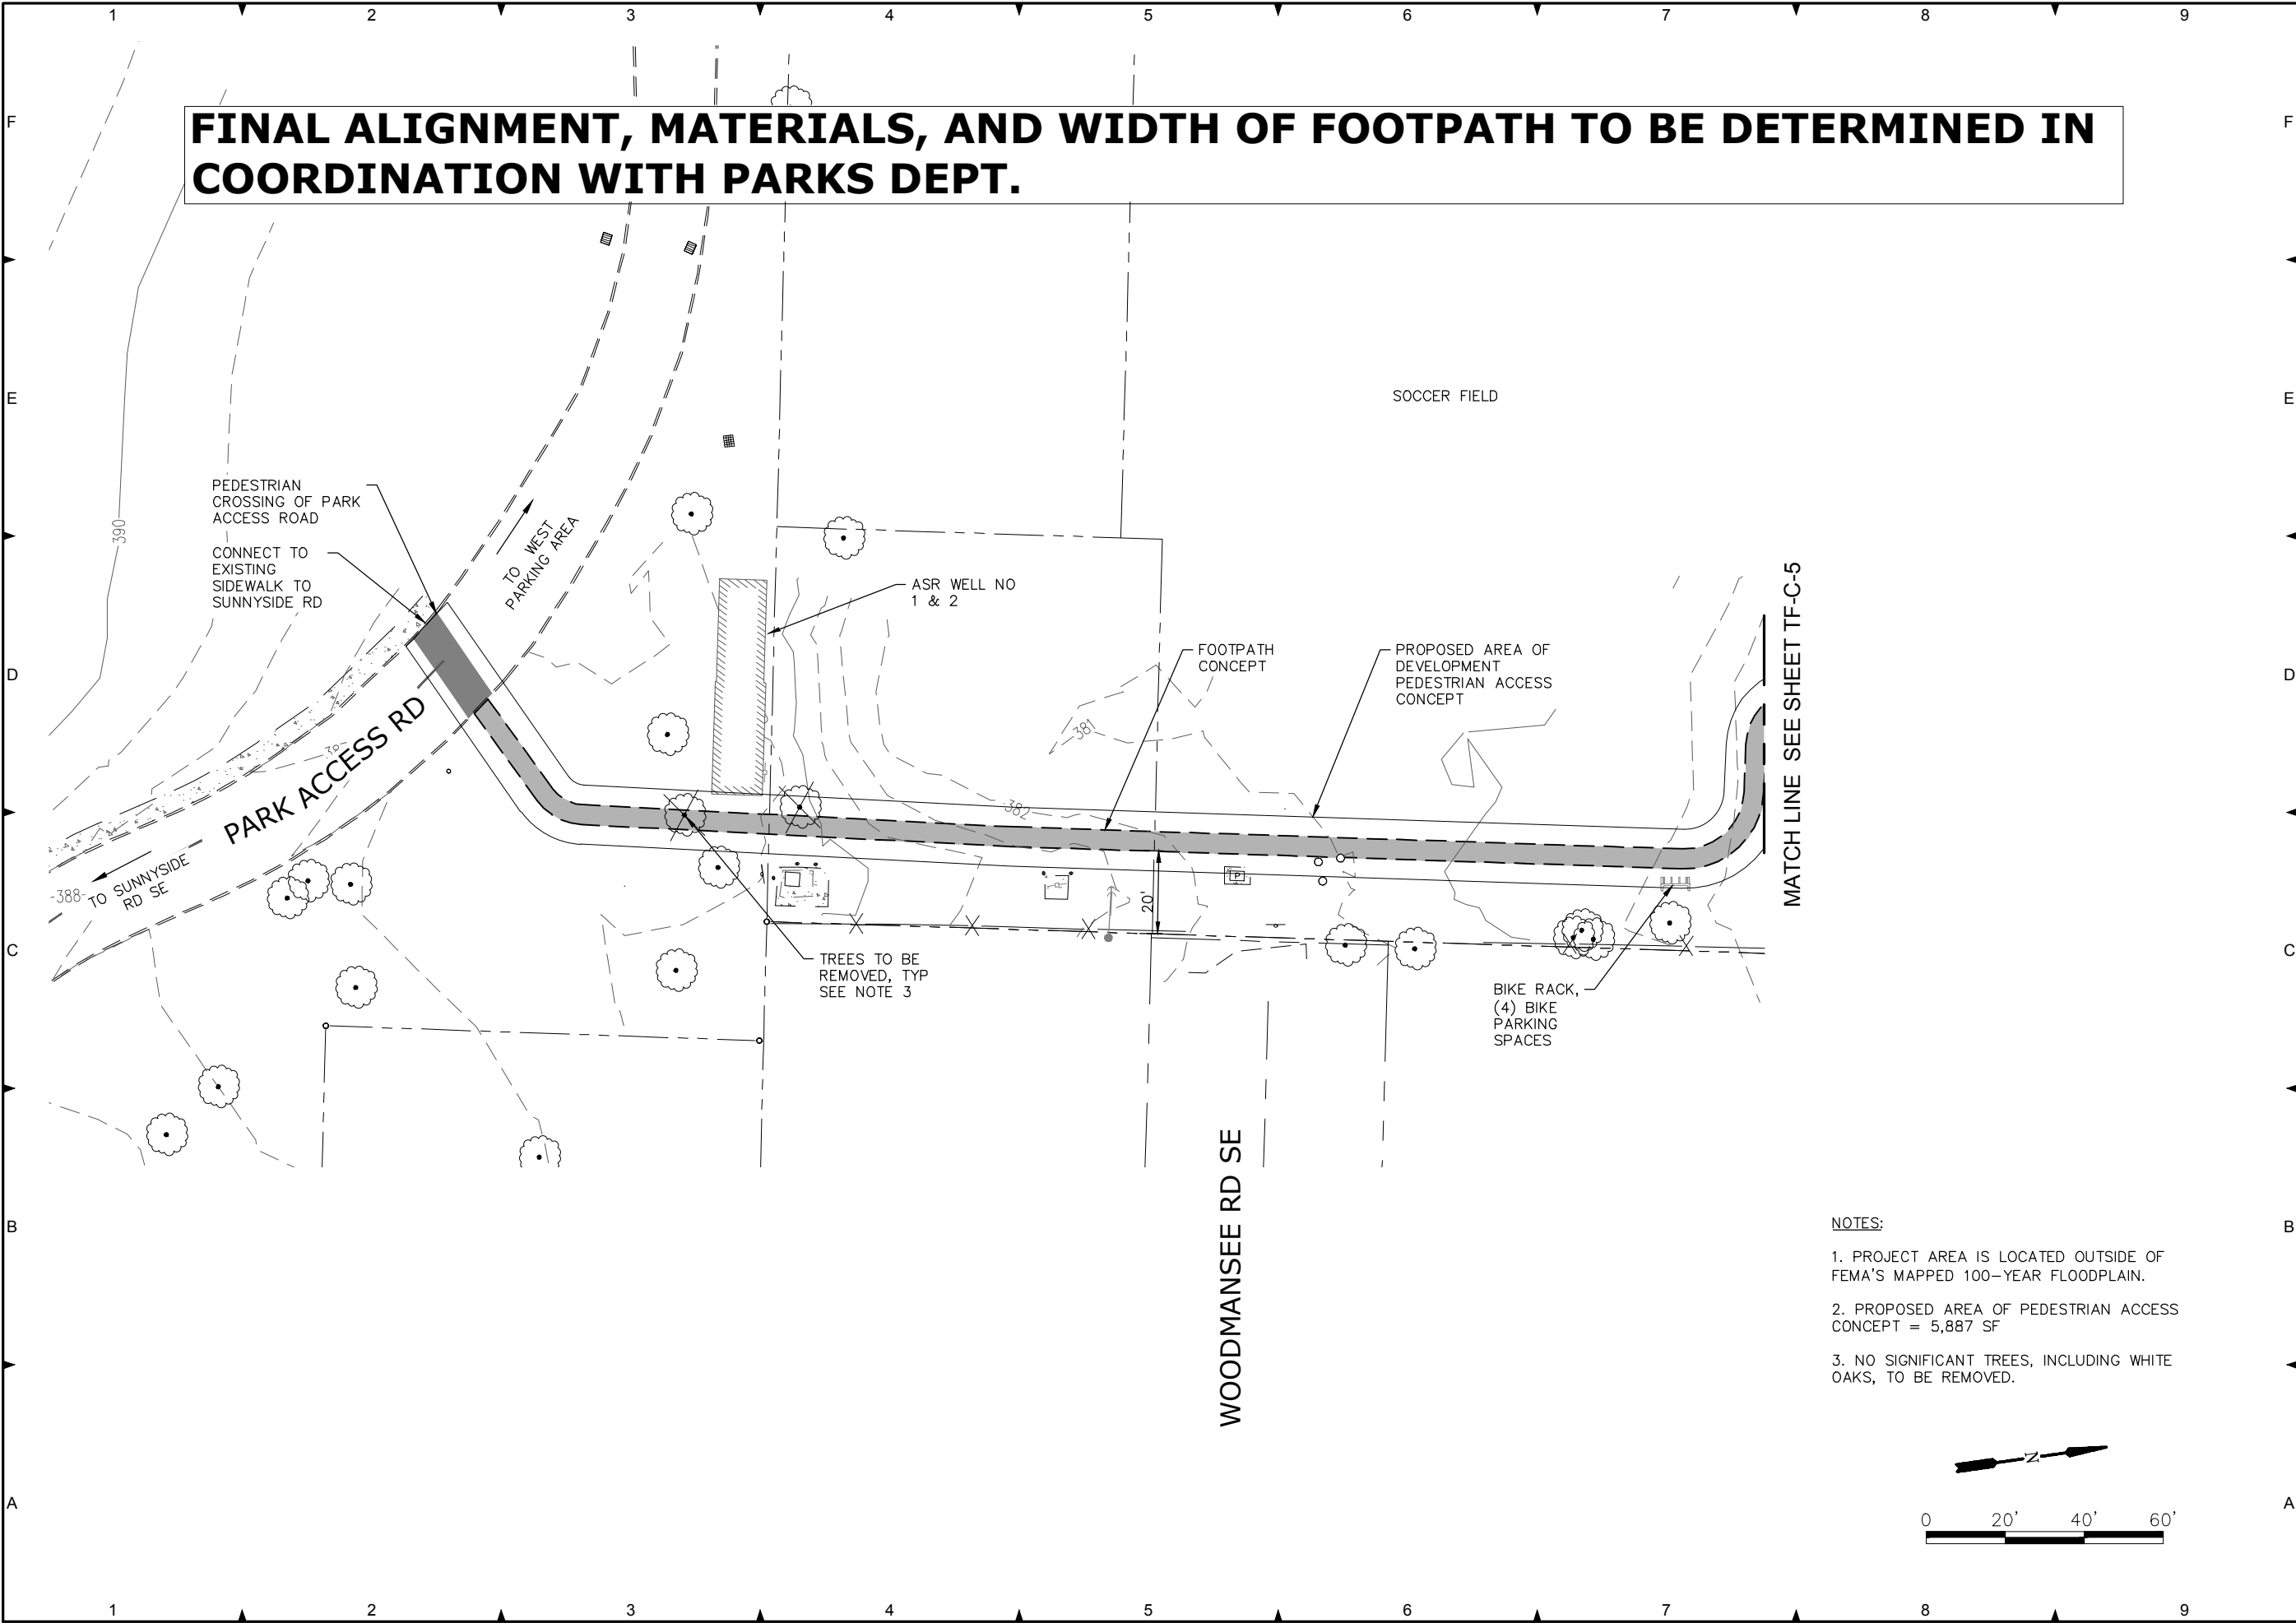

NOTES:

1. PROJECT AREA IS LOCATED OUTSIDE OF FEMA'S MAPPED 100-YEAR FLOODPLAIN.
2. PROPOSED AREA OF PEDESTRIAN ACCESS CONCEPT = 5,887 SF
3. NO SIGNIFICANT TREES, INCLUDING WHITE OAKS, TO BE REMOVED.

ENGINEERING DIVISION

SALEM PUBLIC WORKS DEPARTMENT

SHEET PREPARED BY:

888 SW 5TH AVENUE, SUITE 1170
PORTLAND, OREGON 97204
P 503.225.9010

PERMIT REVIEW SET

6/16/2020

PRELIMINARY ONLY
DO NOT USE FOR CONSTRUCTION

JUNE 2020

MurraySmith
www.murraysmith.us

SIGNED: _____

IMPROVEMENTS TO THE AQUIFER STORAGE AND RECOVERY FACILITY

REVISIONS			
NO.	DESCRIPTION	DATE	BY

PN:XXXXXX

HORIZ DATUM: NAD 83-SPCS
VERT DATUM: NGVD 1929 (47)
HORIZ SCALE: AS SHOWN
VERT SCALE:

DESIGN: LRC
DRAWN: CAD
CHECKED: XXX

APPROVED: XXX

SHEET TITLE

SCHEDULE A

TREATMENT FACILITY


PED CONNECTION

LAYOUT PLAN

TF-C-7

SHEET ---- OF

G:\PDX_Projects\9\2629 - Salem Improvements To ASR\CAD\Permit Set\9-2629-OR-TF-C-Permit.dwg TF-C-8 6/16/2020 10:58 AM LEA.CONNORS 23.0s (LMS Tech)

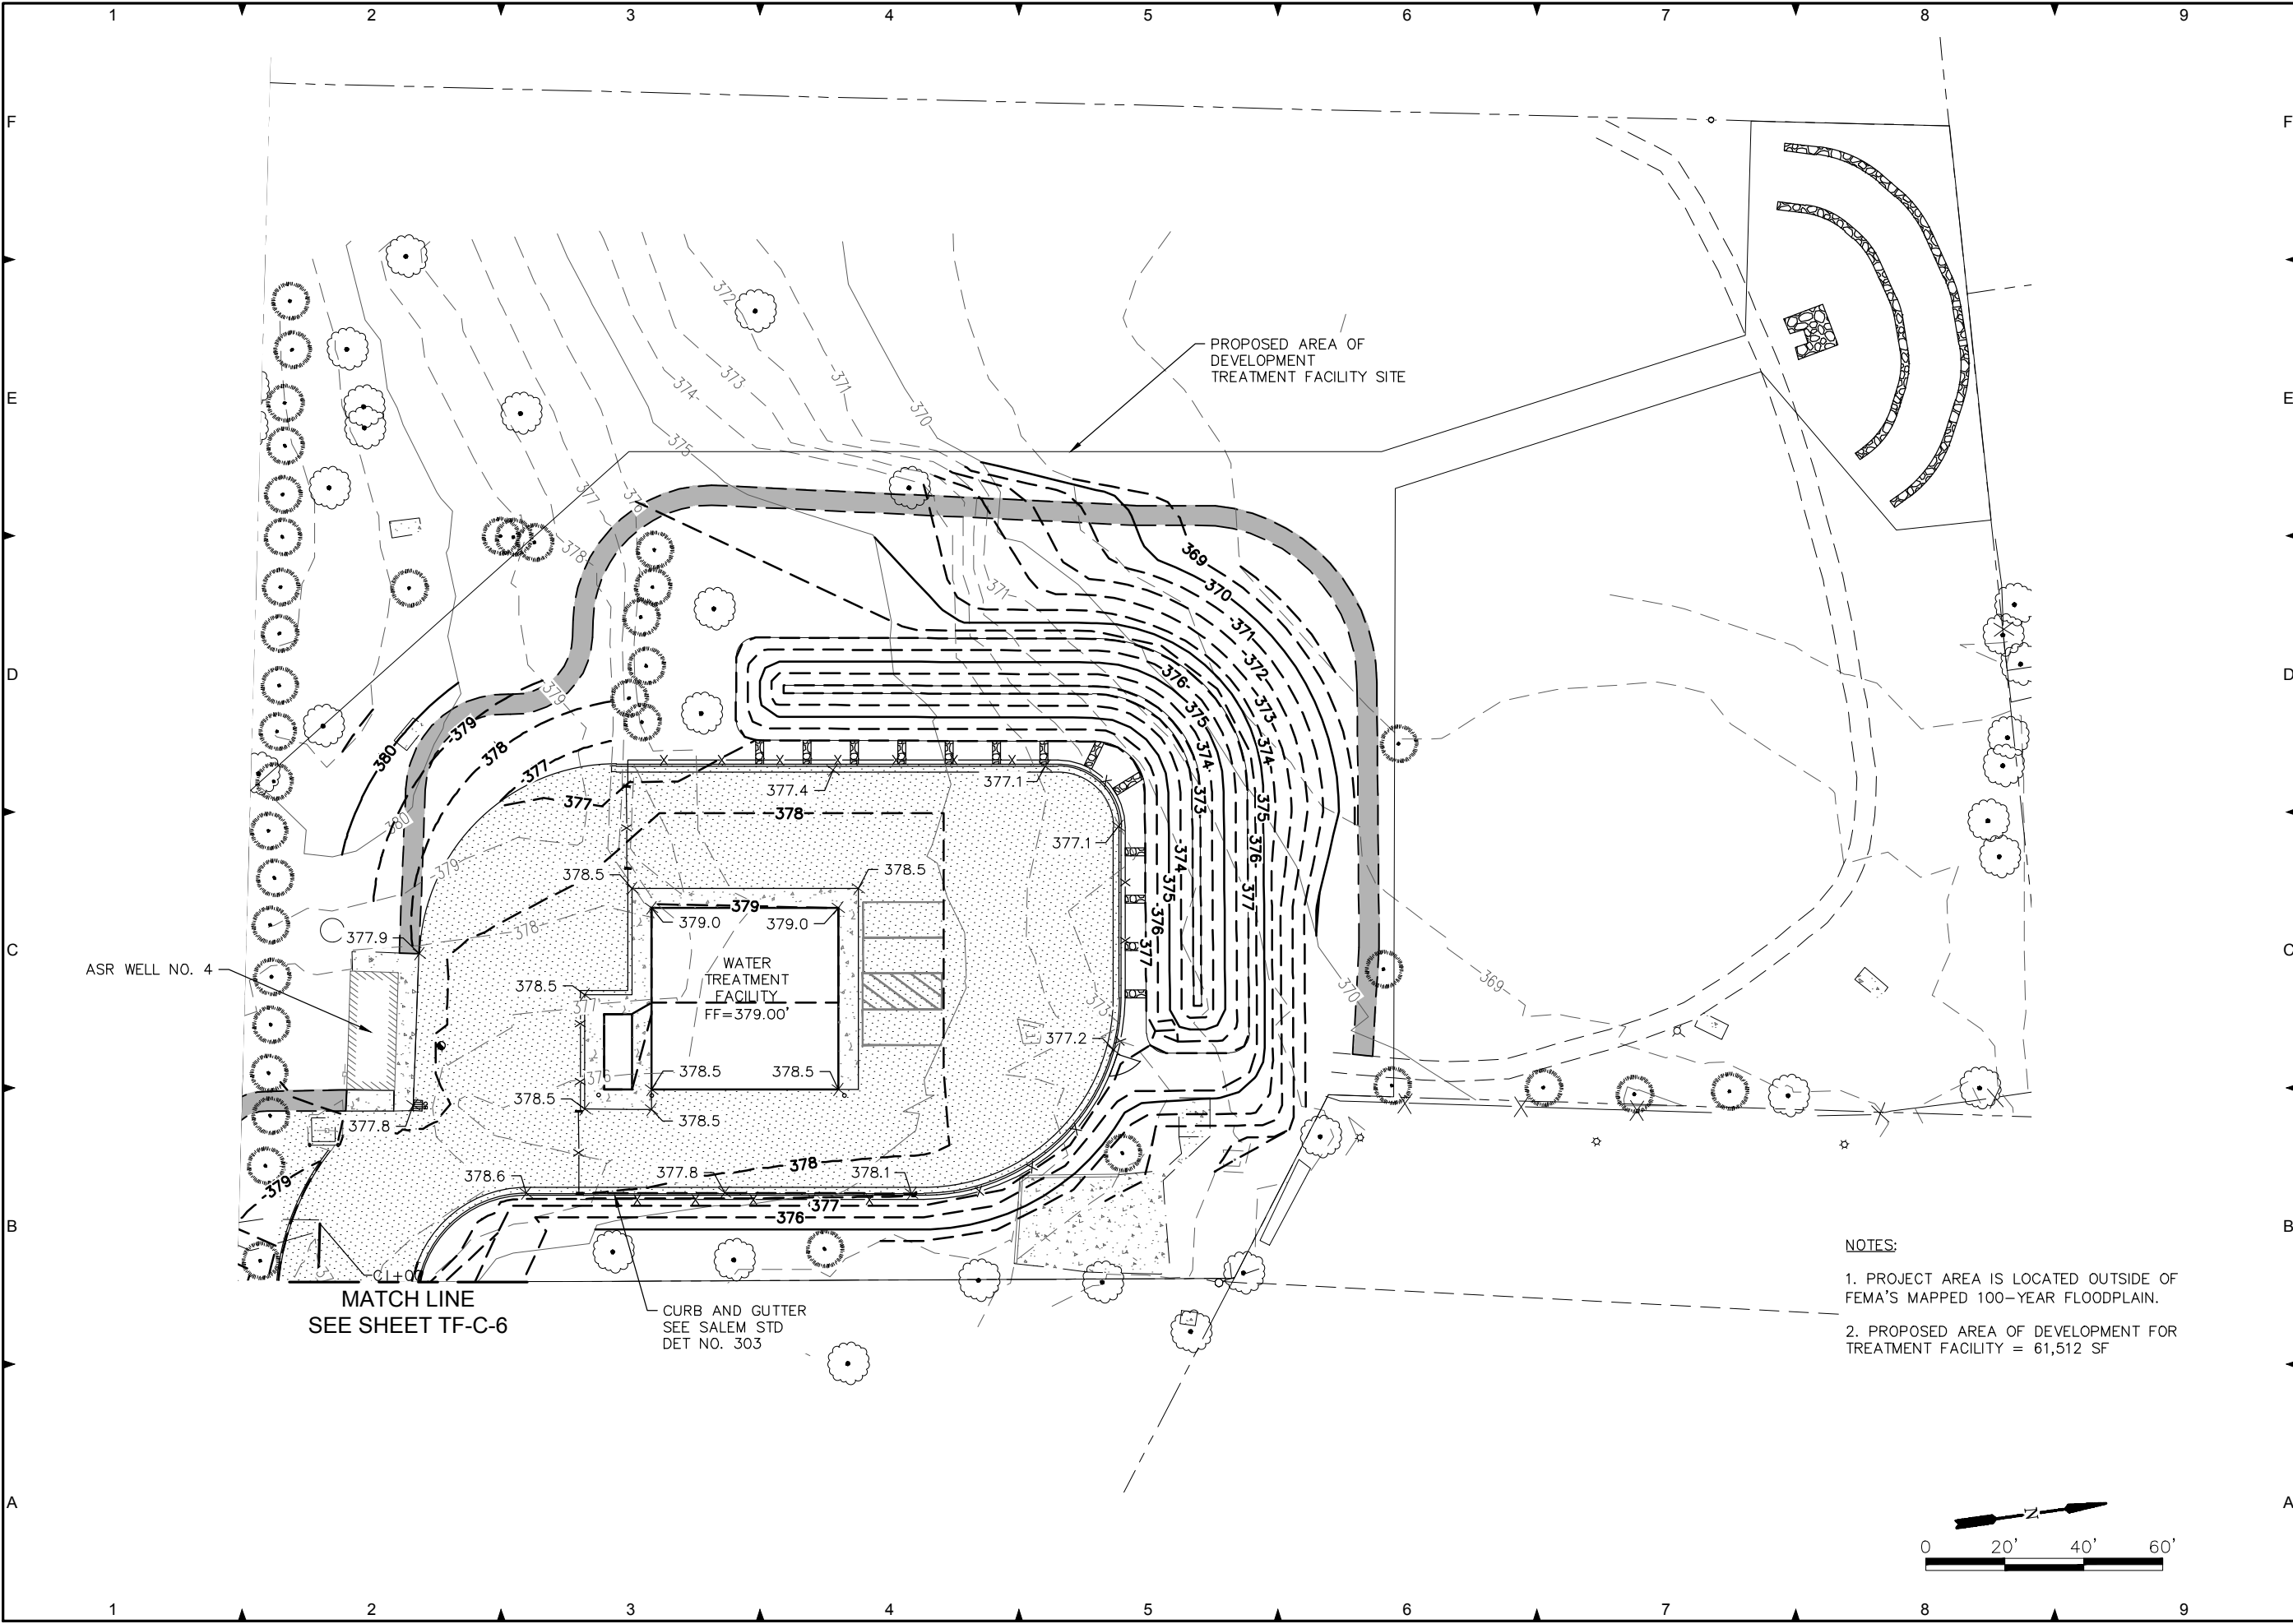

- NOTES:
- 1. PROJECT AREA IS LOCATED OUTSIDE OF FEMA'S MAPPED 100-YEAR FLOODPLAIN.
 - 2. PROPOSED AREA OF DEVELOPMENT FOR TREATMENT FACILITY = 61,512 SF



SHEET PREPARED BY:

murraysmith

888 SW 5TH AVENUE, SUITE 1170
E PORTLAND, OREGON 97204
P 503.225.9010

**PERMIT
REVIEW SET
6/16/2020**

PRELIMINARY ONLY
DO NOT USE FOR CONSTRUCTION

JUNE 2020

Murraysmith
www.murraysmith.us

SIGNED:

**IMPROVEMENTS TO THE AQUIFER
STORAGE AND RECOVERY
FACILITY**

REVISIONS			
NO.	DESCRIPTION	DATE	BY

PN:XXXXXXX

HORIZ DATUM: NAD 83-SPCS
VERT DATUM: NGVD 1929 (47)
HORIZ SCALE: AS SHOWN
VERT SCALE:

DESIGN: LRC
DRAWN: CAD
CHECKED: XXX

APPROVED: XXX


SHEET TITLE

**SCHEDULE A
TREATMENT FACILITY
SITE GRADING PLAN**

TF-C-8

SHEET ---- OF

G:\PDX_Projects\9\2629 - Salem Improvements To ASR\CAD\Permit Set\9-2629-OR-TF-C-6-Permit.dwg TF-C-9 6/16/2020 11:01 AM LEA.CONNORS 23.0s (LMS Tech)

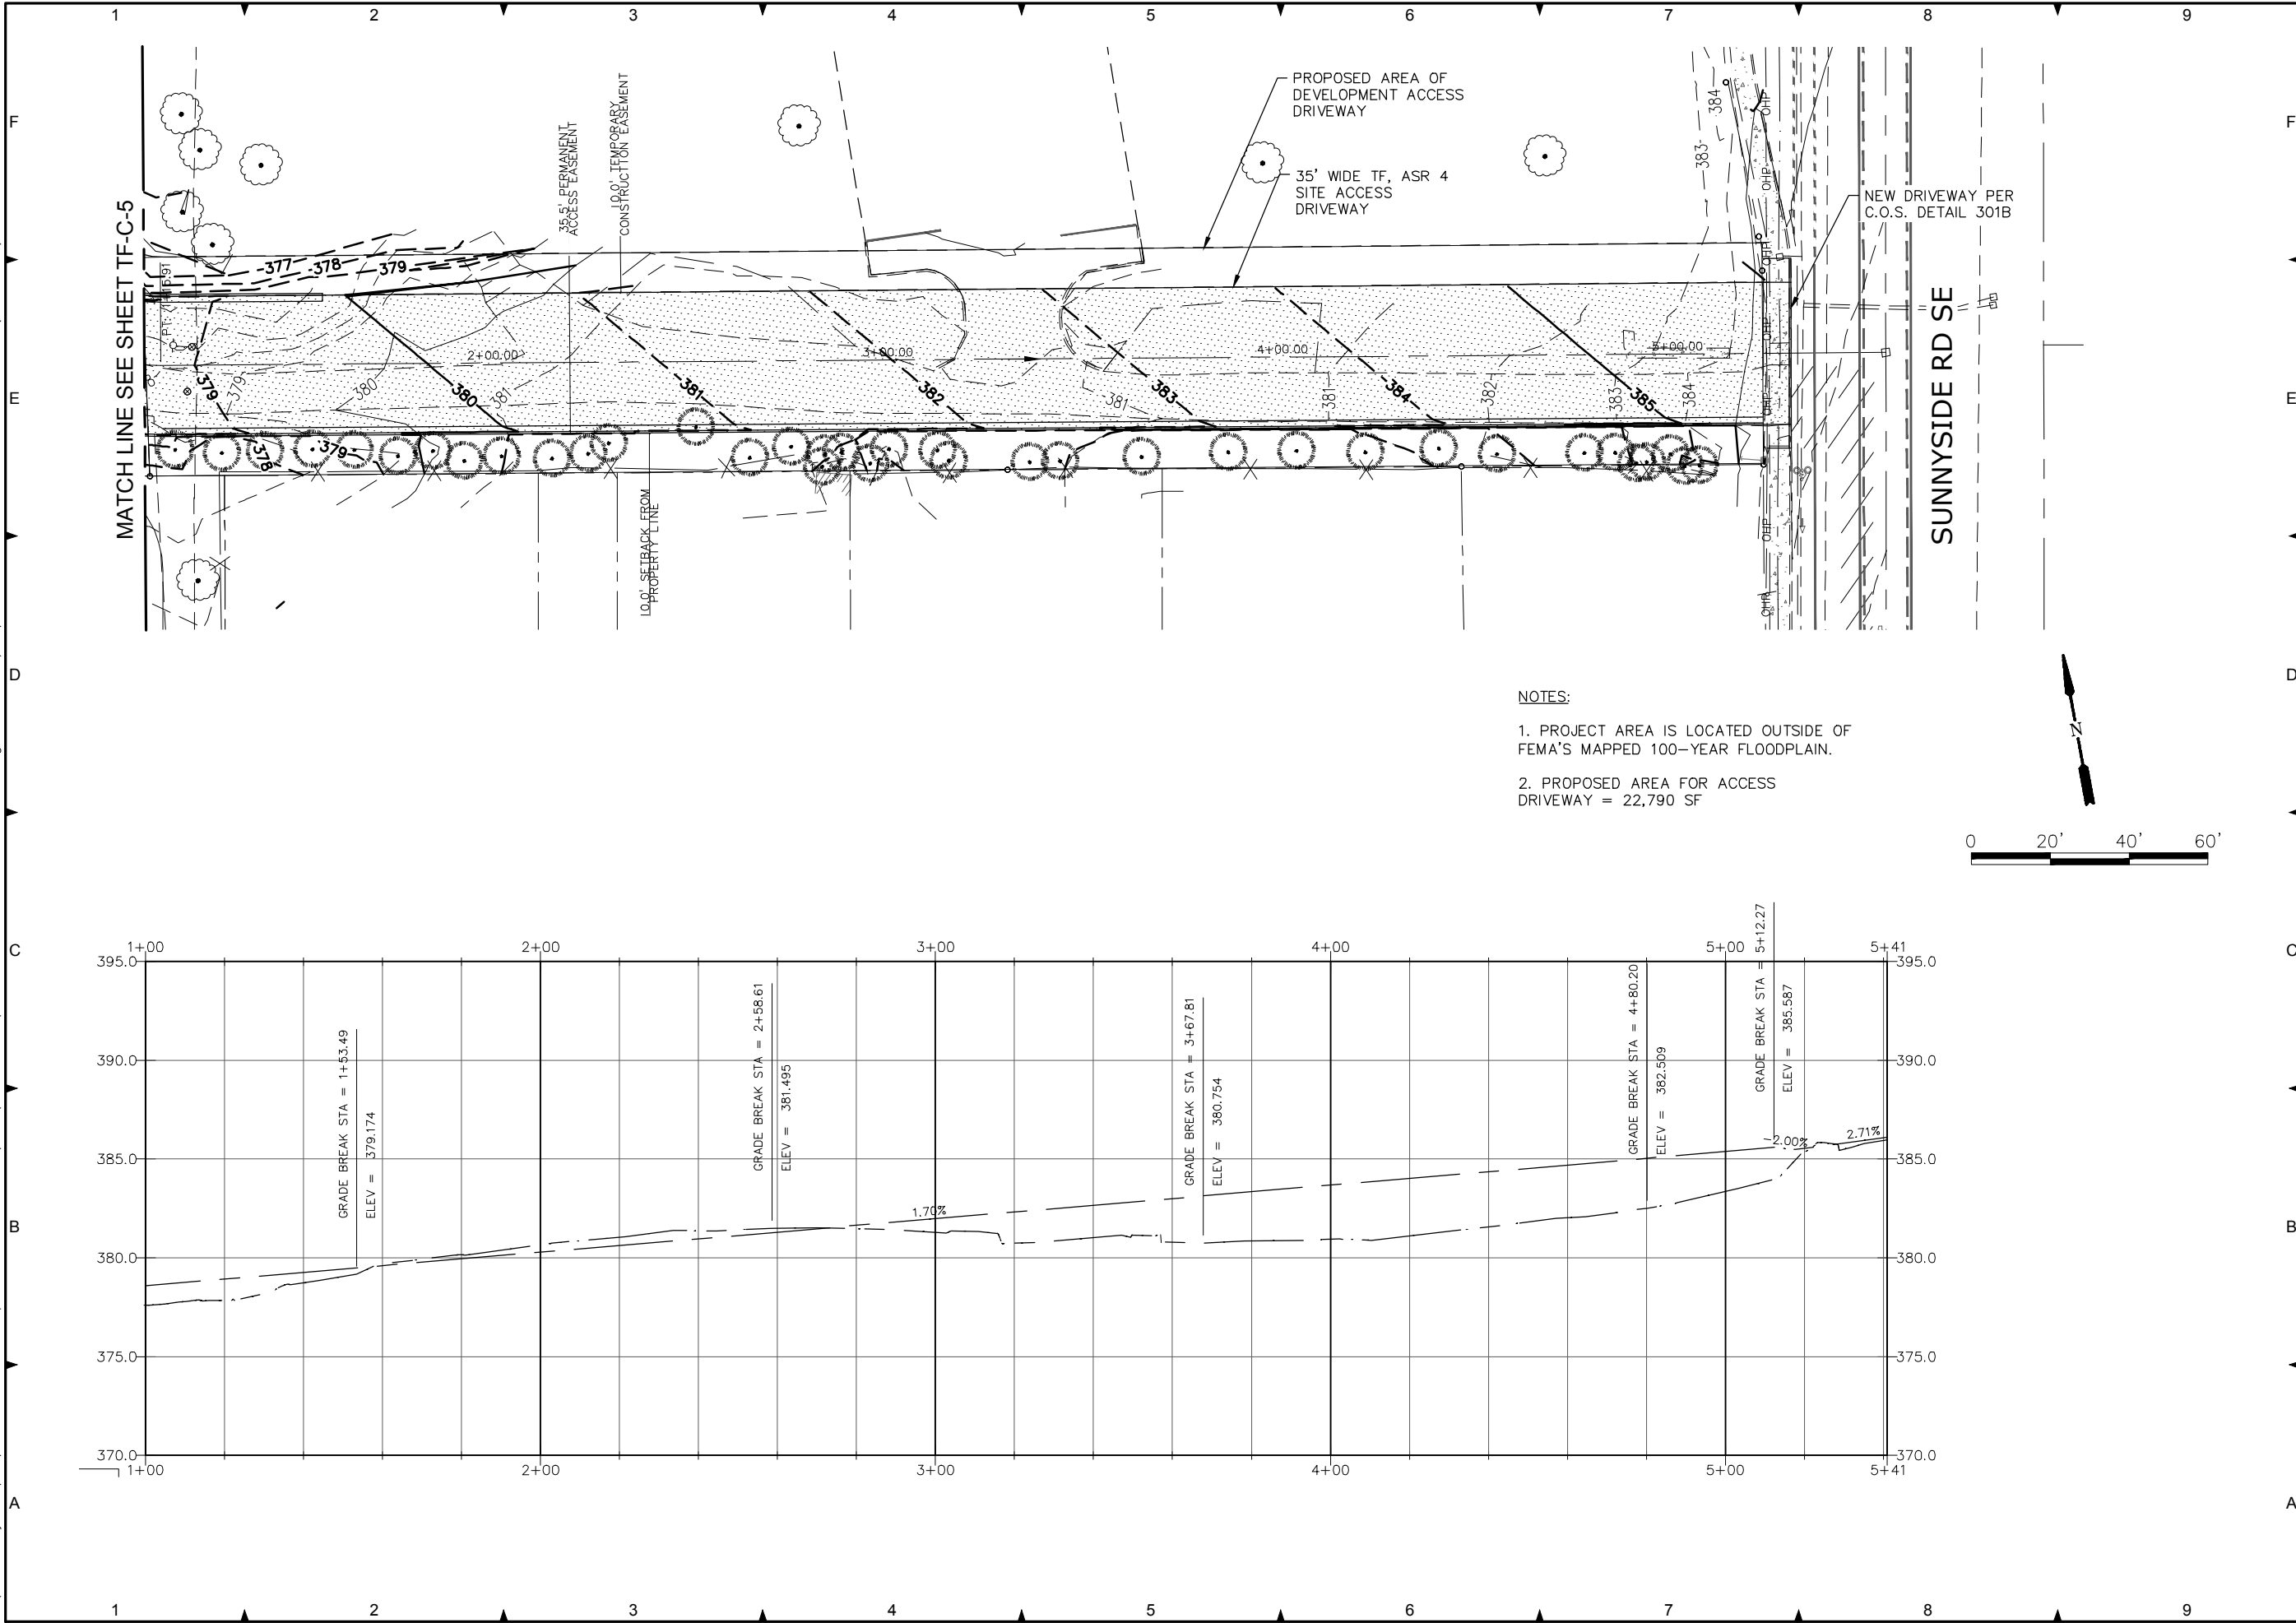

- NOTES:
1. PROJECT AREA IS LOCATED OUTSIDE OF FEMA'S MAPPED 100-YEAR FLOODPLAIN.
 2. PROPOSED AREA FOR ACCESS DRIVEWAY = 22,790 SF



SHEET PREPARED BY:

murraysmith

888 SW 5TH AVENUE, SUITE 1170
PORTLAND, OREGON 97204
P 503.225.9010

**PERMIT
REVIEW SET
6/16/2020**

PRELIMINARY ONLY
DO NOT USE FOR CONSTRUCTION

JUNE 2020

Murraysmith
www.murraysmith.us

SIGNED:

IMPROVEMENTS TO THE AQUIFER
STORAGE AND RECOVERY
FACILITY

REVISIONS			
NO.	DESCRIPTION	DATE	BY

PN:XXXXXX

HORIZ DATUM: NAD 83-SPCS
VERT DATUM: NGVD 1929 (47)
HORIZ SCALE: AS SHOWN
VERT SCALE:
DESIGN: KGC
DRAWN: BAW
CHECKED: XXX

APPROVED: XXX

SHEET TITLE

**SCHEDULE A
TREATMENT FACILITY
SITE ACCESS
DRIVEWAY
GRADING & PROFILE**

TF-C-9

SHEET ---- OF