



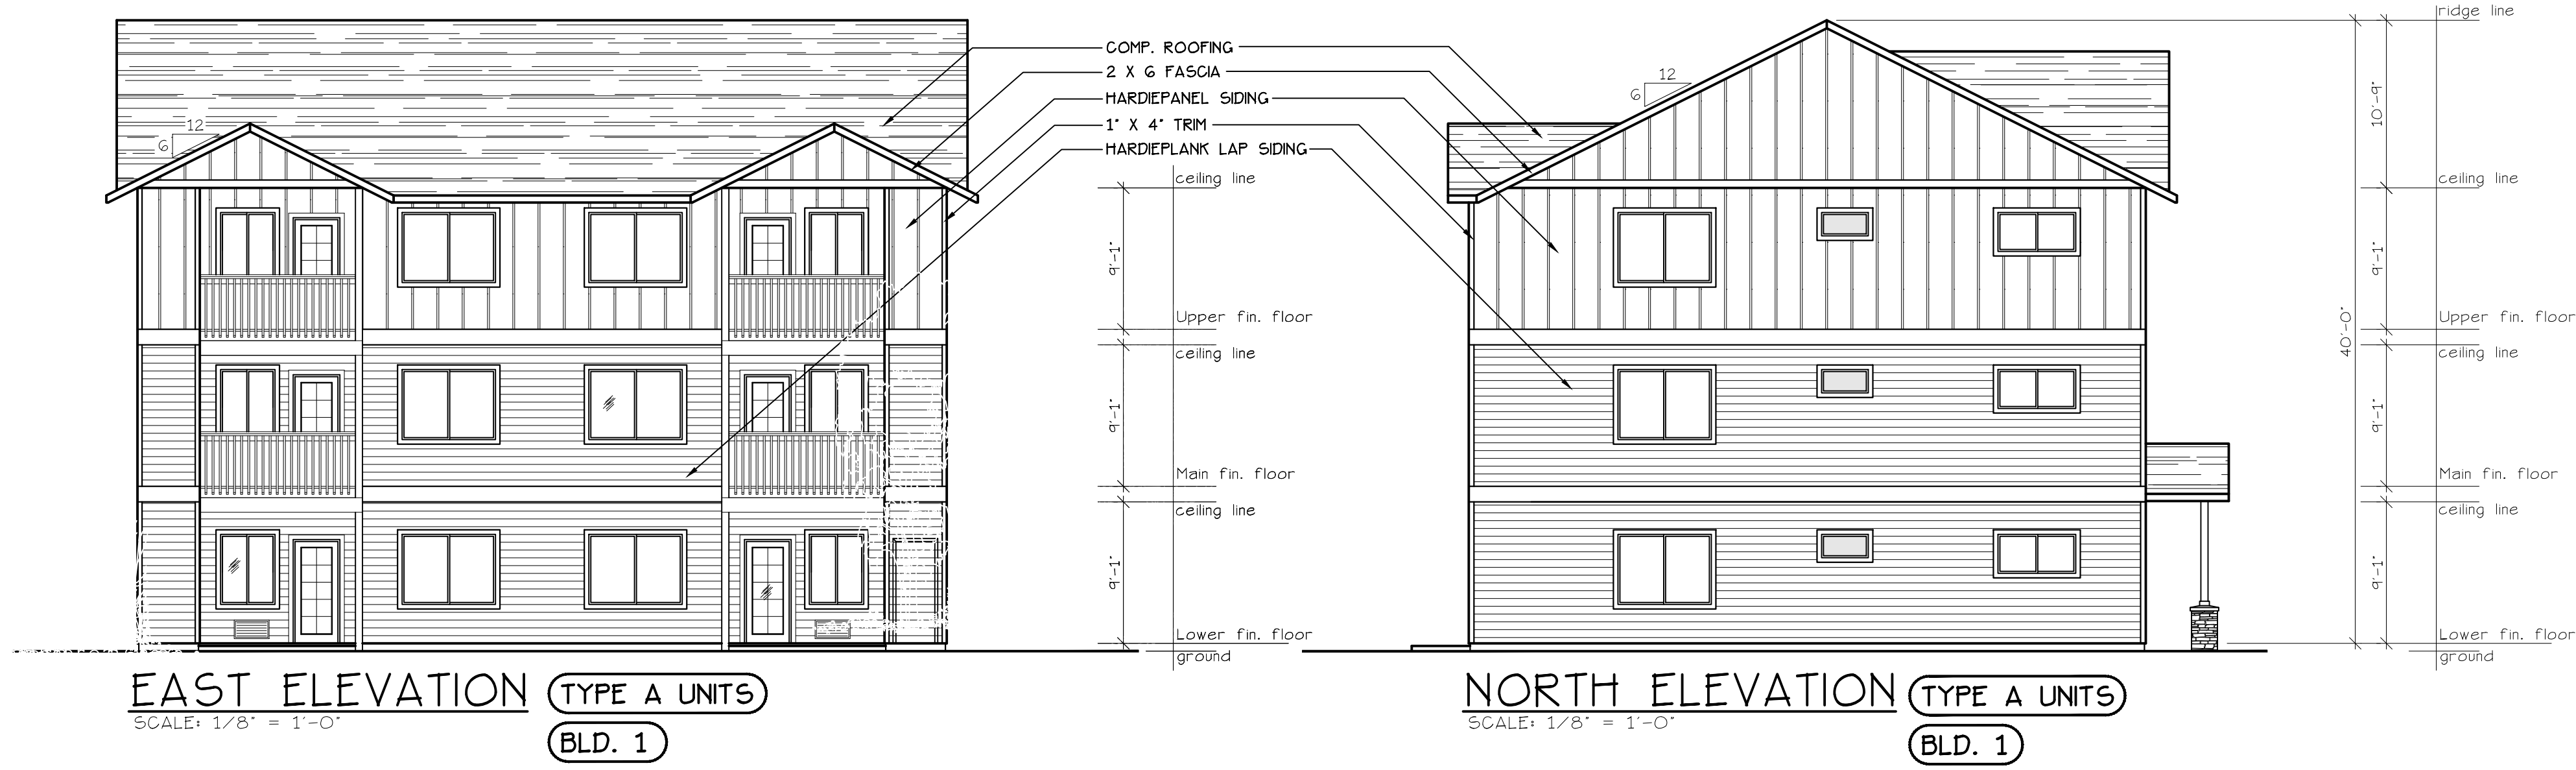

EAST ELEVATION (TYPE A UNITS)
SCALE: 1/8" = 1'-0"
BLD. 1

NORTH ELEVATION (TYPE A UNITS)
SCALE: 1/8" = 1'-0"
BLD. 1

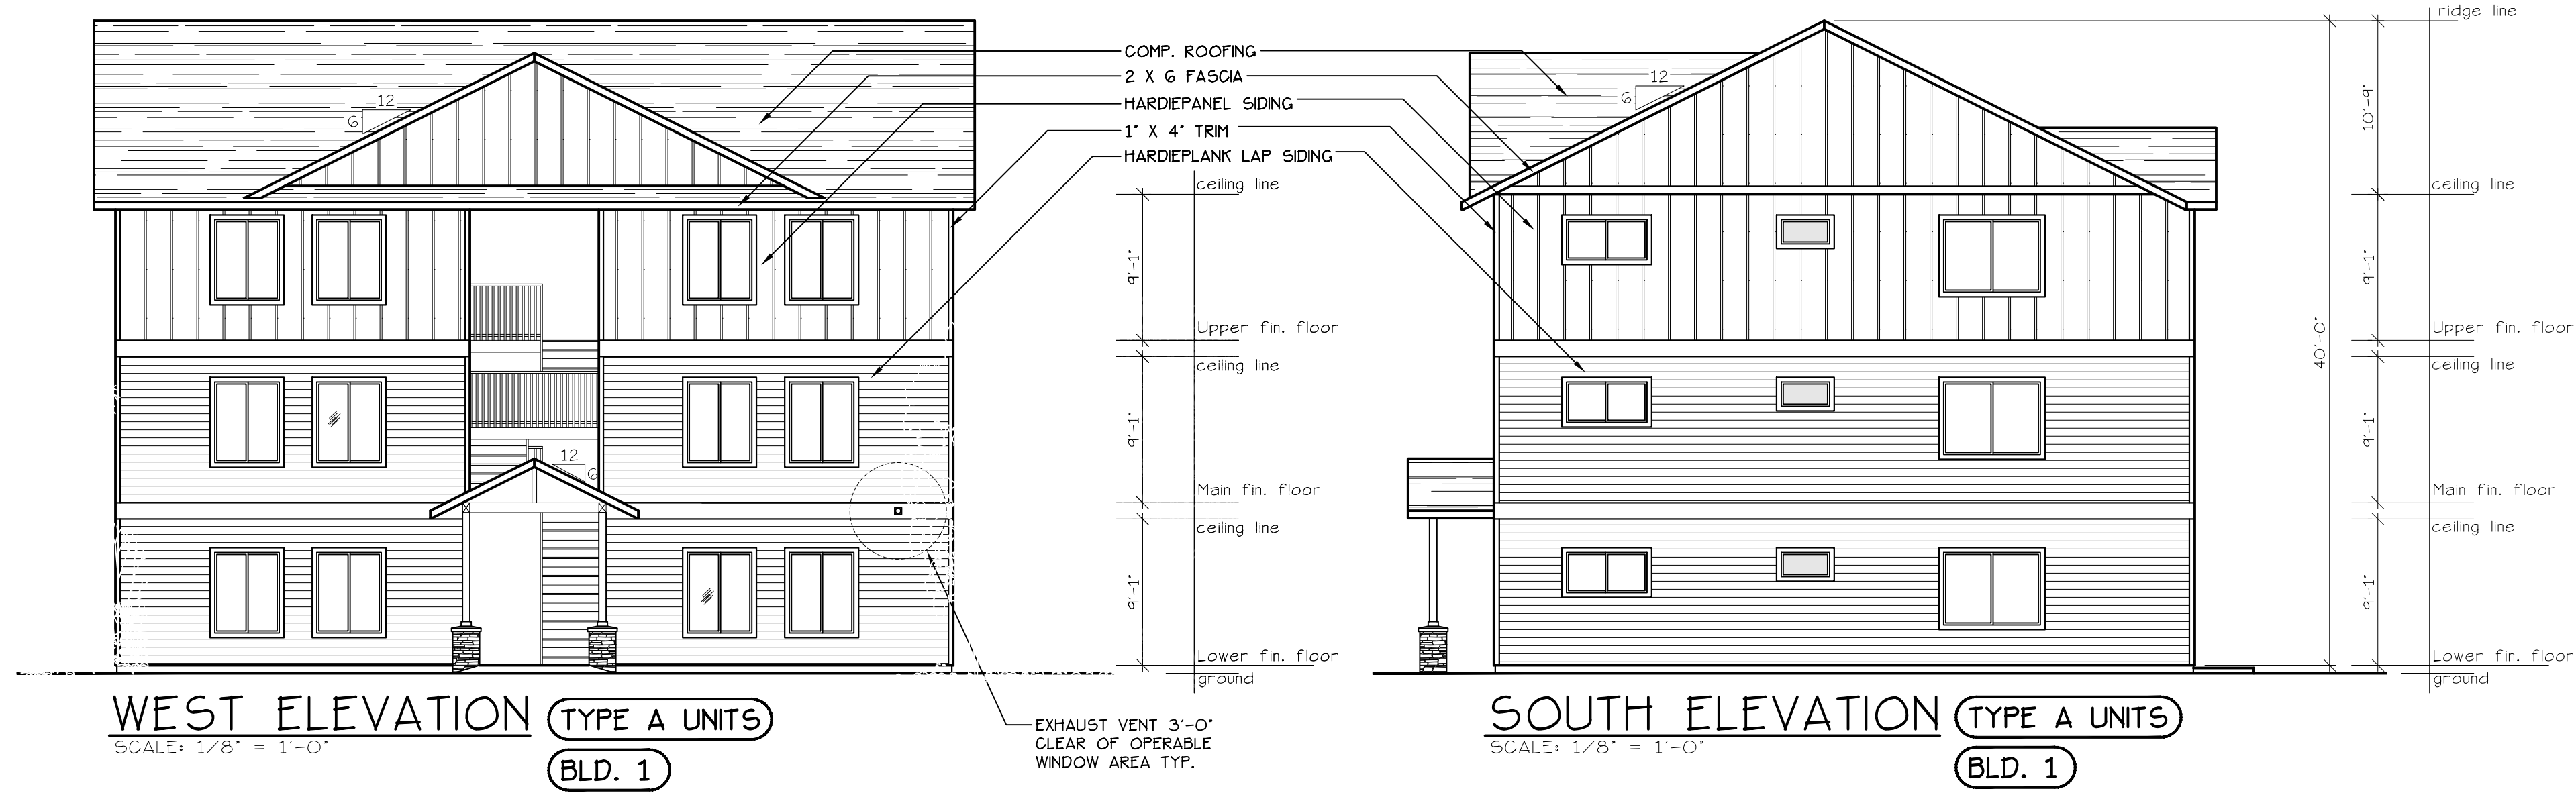

WEST ELEVATION (TYPE A UNITS)
SCALE: 1/8" = 1'-0"
BLD. 1


SOUTH ELEVATION (TYPE A UNITS)
SCALE: 1/8" = 1'-0"
BLD. 1

EXHAUST VENT 3'-0"
CLEAR OF OPERABLE
WINDOW AREA TYP.

NO CHANGES, MODIFICATIONS OR
REVISIONS TO BE MADE TO
THIS DRAWING WITHOUT THE
AUTHORIZATION FROM THE DESIGN
ENGINEER.
DIMENSIONS & NOTES TAKE
PRECEDENCE OVER GRAPHICAL
REPRESENTATION.

BLD1-A-4-SB-PR013
ALBREY
Design: P.L.M.
Drawn: G.L.D.
Checked: M.D.G.
Date: Jul-20
Scale: AS SHOWN

JOB # 6847

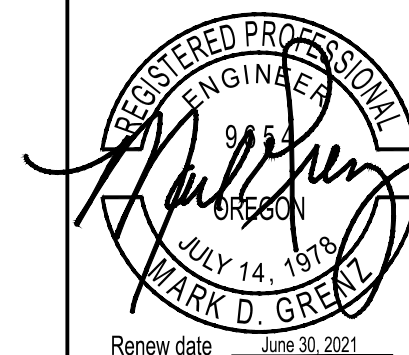

Renew date June 30, 2021