

MAIN
FLOOR PLAN


MARKET STREET
APARTMENT COMPLEX

NO CHANGES, MODIFICATIONS OR
REDUCTIONS TO BE MADE TO
THIS DRAWING WITHOUT THE
AUTHORIZATION FROM THE DESIGN
ENGINEER.
DIMENSIONS & NOTES TAKE
PRECEDENCE OVER GRAPHICAL
REPRESENTATION.

Design: P.L.M.
Drawn: G.L.D.
Checked: M.D.G.
Date: Jul-20
Scale: AS SHOWN
JOB # 6847

REGISTERED PROFESSIONAL
ENGINEER
MARK D. GREEN
JULY 14, 1978
Renew date: June 30, 2021

A1.41

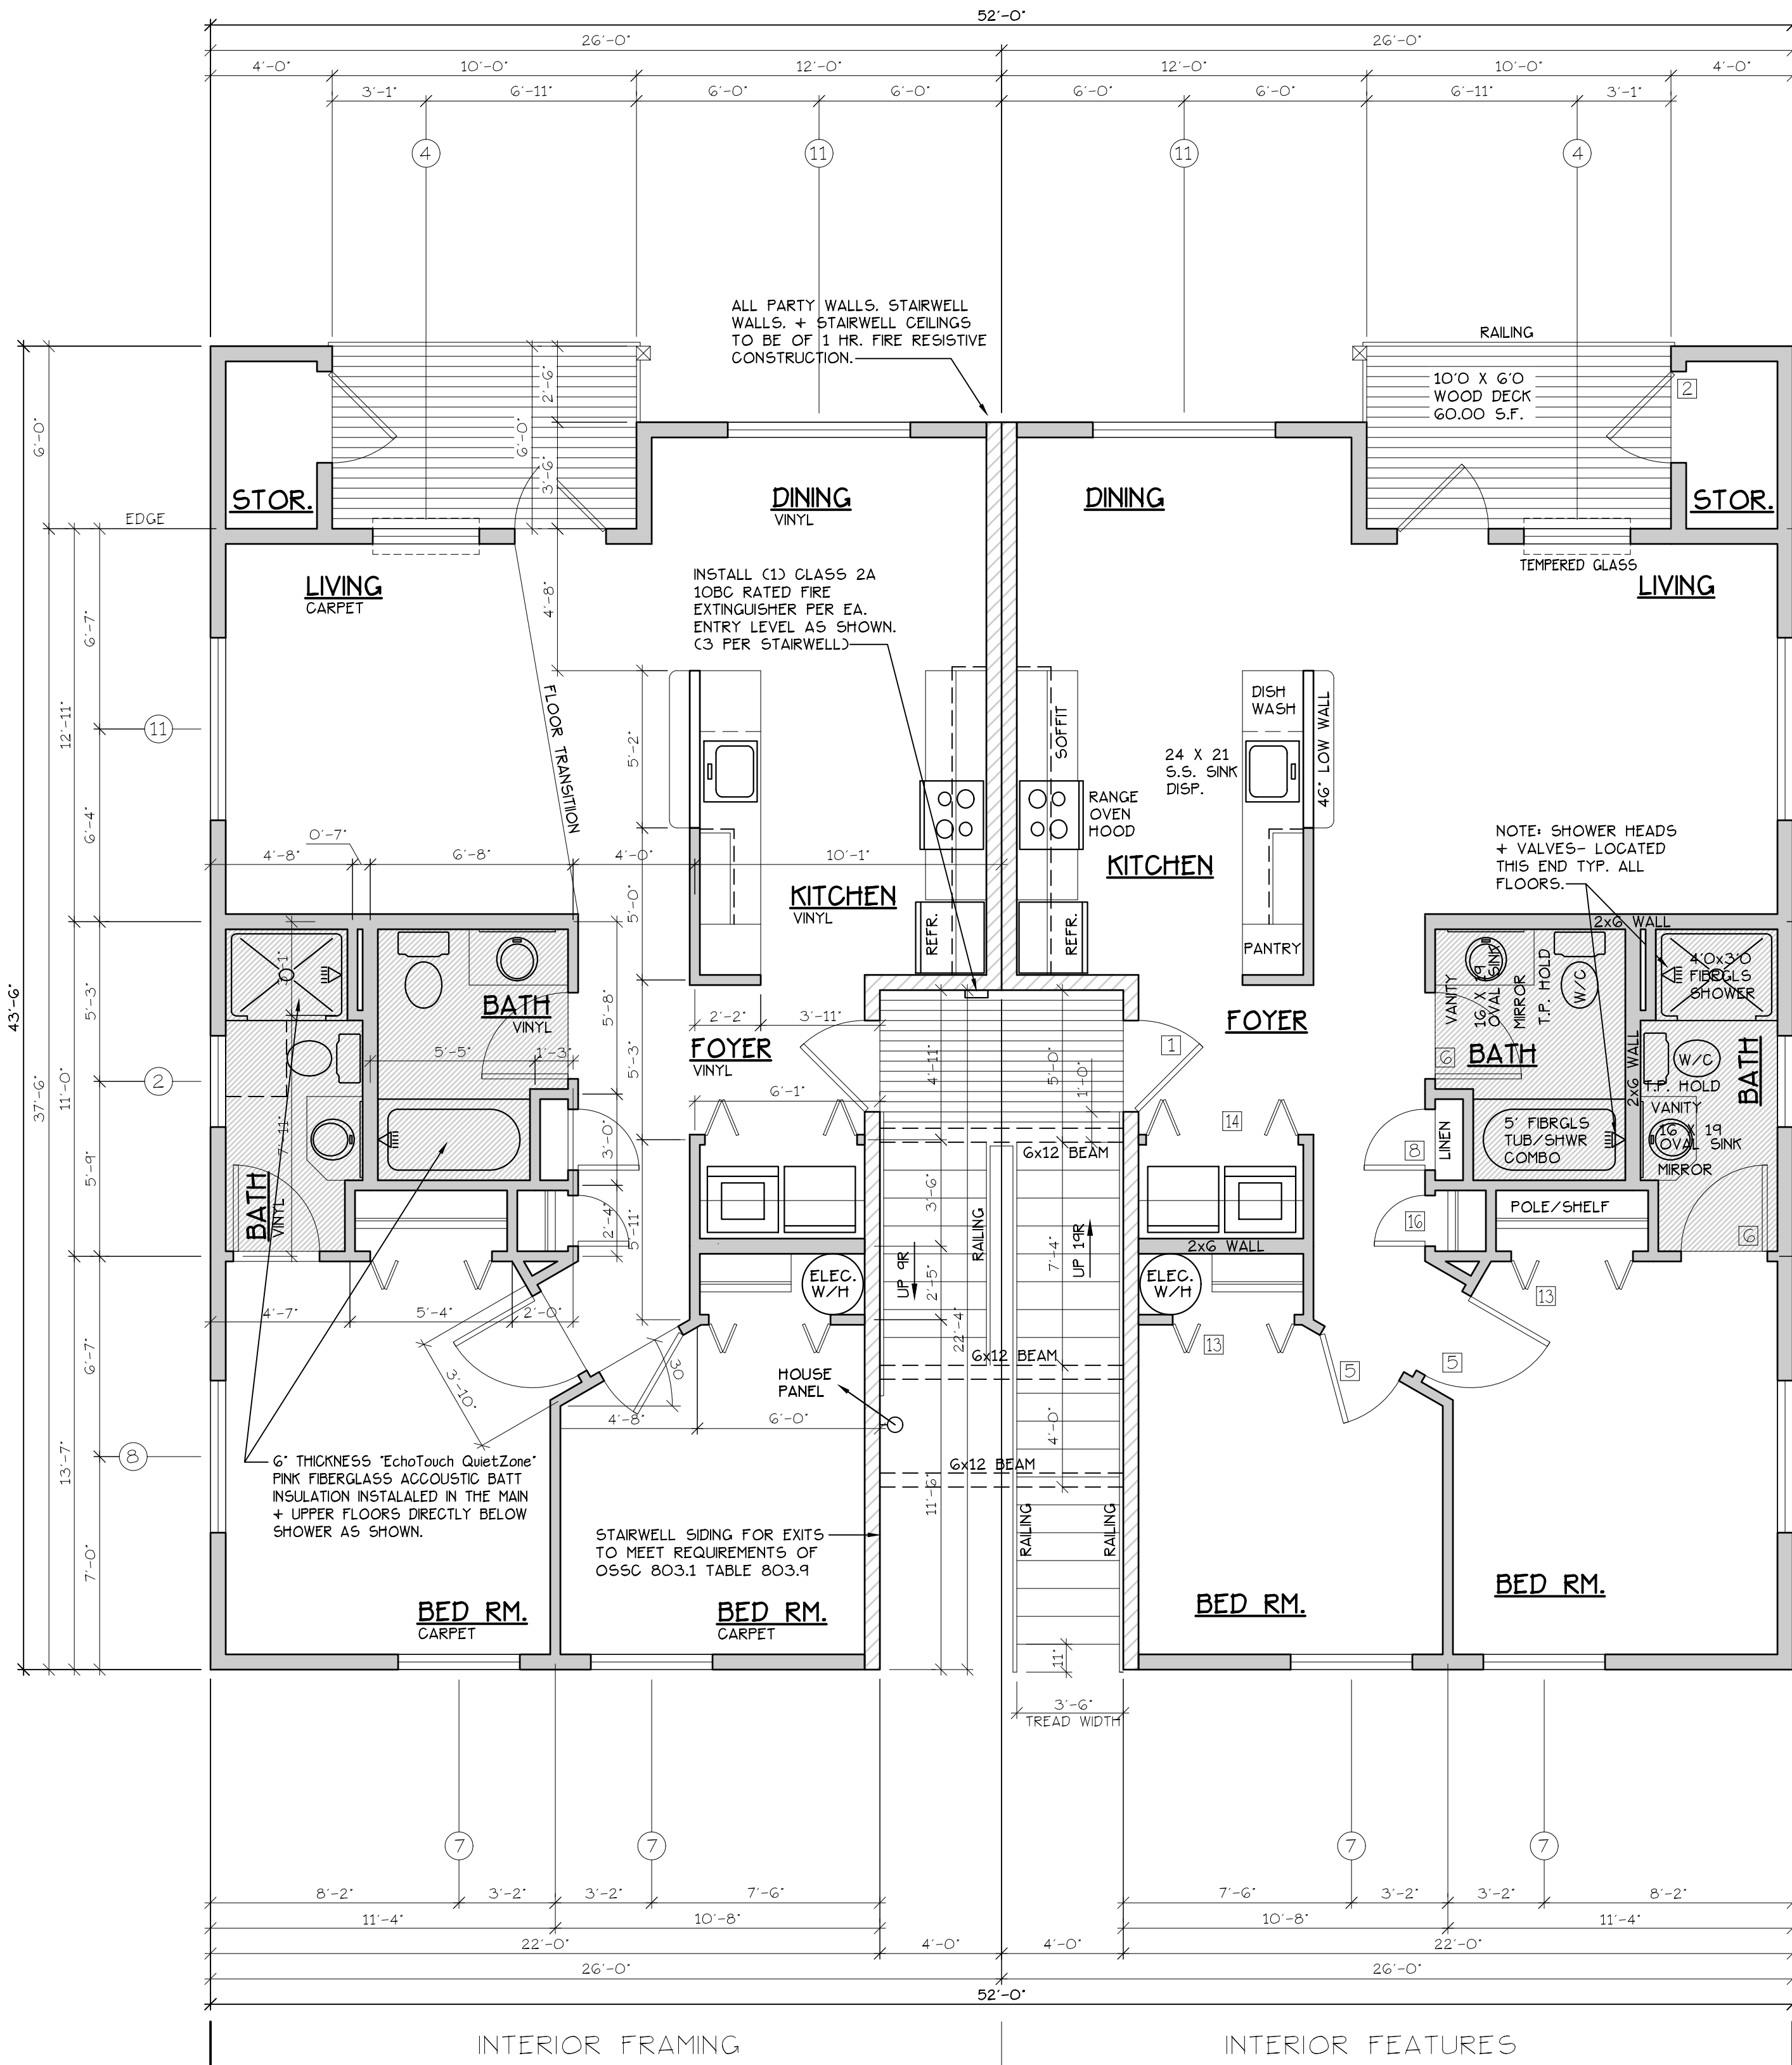

MAIN FLOOR PLAN

SCALE: 1/4" = 1'-0"

A UNIT = 952 S.F.

TYPE A UNITS

BLD. 1


CONSTRUCTION TYPE V.B. SPRINKLED
SEE WALL DETAIL SHEETS FOR
SHEETROCK APPLICATION.

DOOR SCHEDULE									
DOORS				FRAMES		REMARKS			
#	WIDTH	HEIGHT	THICK	TYP.	MATL.	FIN.	TYP.	MATL.	FIN.
1	3'-0"	6'-8"	1-3/4"	MTL.	GLAD	PNT	A	METAL	PAINT
2	3'-0"	6'-8"	1-3/4"	MTL.	GLAD	PNT	B	METAL	PAINT
3	3'-0"	6'-8"	1-3/4"	MTL.	GLAD	PNT	C	METAL	PAINT
4	2'-6"	6'-8"	1-3/4"	MTL.	GLAD	PNT	D	METAL	PAINT
5	3'-0"	6'-8"	1-3/8"	H.G.	BIRCH	STAIN	E	HEMLOCK	STAIN
6	2'-10"	6'-8"	1-3/8"	H.G.	BIRCH	STAIN	F	HEMLOCK	STAIN
7	2'-10"	6'-8"	1-3/8"	H.G.	BIRCH	STAIN	F	HEMLOCK	STAIN
8	2'-0"	6'-8"	1-3/8"	H.G.	BIRCH	STAIN	E	HEMLOCK	STAIN
9	2'-10"	6'-8"	1-3/8"	H.G.	BIRCH	STAIN	F	HEMLOCK	STAIN
10	4'-0"	6'-8"	1-3/8"	H.G.	BIRCH	STAIN	G	HEMLOCK	STAIN
11	5'-8"	6'-8"	1-3/8"	H.G.	BIRCH	STAIN	G	HEMLOCK	STAIN
12	6'-0"	6'-8"	1-3/8"	H.G.	BIRCH	STAIN	G	HEMLOCK	STAIN
13	4'-0"	6'-8"	1-3/8"	H.G.	BIRCH	STAIN	H	HEMLOCK	STAIN
14	5'-0"	6'-8"	1-3/8"	H.G.	BIRCH	STAIN	H	HEMLOCK	STAIN
15	6'-0"	6'-8"	1-3/8"	H.G.	BIRCH	STAIN	H	HEMLOCK	STAIN
16	1'-8"	6'-8"	1-3/8"	H.G.	BIRCH	STAIN	E	HEMLOCK	STAIN

* ACCESSIBLE POCKET DOORS MUST STOP FULLY OPEN WITH THEIR OPERATING HANDLES FULLY EXPOSED.
** TO PROVIDE MINIMUM 32" NET CLEAR WIDTH PER ICC/A117.1 SEC. 1004.5.2.1 WHEN FULLY OPENED.

WINDOW SCHEDULE									
#	SIZE	TYPE	MFG.	COLOR	INSUL.	REMARKS	HEADERS		
1	3'-0" X 1'-0"	VNLT STAT.	MILGARD	WHITE	YES	STATIONARY W/ FROSTED GLASS	DF #1 4x12		
2	3'-0" X 1'-0"	VNLT STAT.	MILGARD	WHITE	YES	STATIONARY W/ FROSTED GLASS	DF #1 4x12		
3	3'-0" X 4'-0"	VNLT SGL.	MILGARD	WHITE	YES	SINGLE HUNG W/ SCREEN	DF #1 4x12		
4	3'-6" X 4'-0"	VNLT SLD.	MILGARD	WHITE	YES	HORIZ. SLIDER W/ SCREEN	DF #1 4x12		
5	4'-0" X 3'-0"	VNLT SLD.	MILGARD	WHITE	YES	HORIZ. SLIDER W/ SCREEN	DF #1 4x12		
6	4'-0" X 4'-0"	VNLT SLD.	MILGARD	WHITE	YES	HORIZ. SLIDER W/ SCREEN	DF #1 4x12		
7	4'-0" X 5'-0"	VNLT SLD.	MILGARD	WHITE	YES	HORIZ. SLIDER W/ SCREEN	DF#1 6x8 CSEF ALT. HEADER DETAIL SHT. A15.40		
8	5'-0" X 2'-0"	VNLT SLD.	MILGARD	WHITE	YES	HORIZ. SLIDER W/ SCREEN	DF #1 4x12		
9	5'-0" X 4'-0"	VNLT SLD.	MILGARD	WHITE	YES	HORIZ. SLIDER W/ SCREEN	DF #1 4x12		
10	5'-0" X 5'-0"	VNLT SLD.	MILGARD	WHITE	YES	HORIZ. SLIDER W/ SCREEN	DF#1 6x8 CSEF ALT. HEADER DETAIL SHT. A15.40		
11	6'-0" X 4'-0"	VNLT SLD.	MILGARD	WHITE	YES	HORIZ. SLIDER W/ SCREEN	DF #1 4x12		
12	4'-0" X 5'-0"	CASEMENT	MILGARD	WHITE	YES	CASEMENT W/ SCREEN	DF #1 4x12		

NOTE: ALL LOWER FLOOR OPERABLE WINDOWS + HARDWARE TO COMPLY WITH O.S.S.C. 2014 CHAPTER 11 SEC. 1107.2 ON TO ICC/ANSI A117.1 THEN SEC. 1002.9. OPERABLE PARTS SHALL COMPLY WITH SEC. 309. SEE "OPERABLE WINDOWS IN ACCESSIBLE LOCATIONS" DETAIL ON SHEET ADA-5. ALL LOWER FLOOR WINDOW HEADERS TO BE SET MIN. 7'-0" A.F.F. UNO.

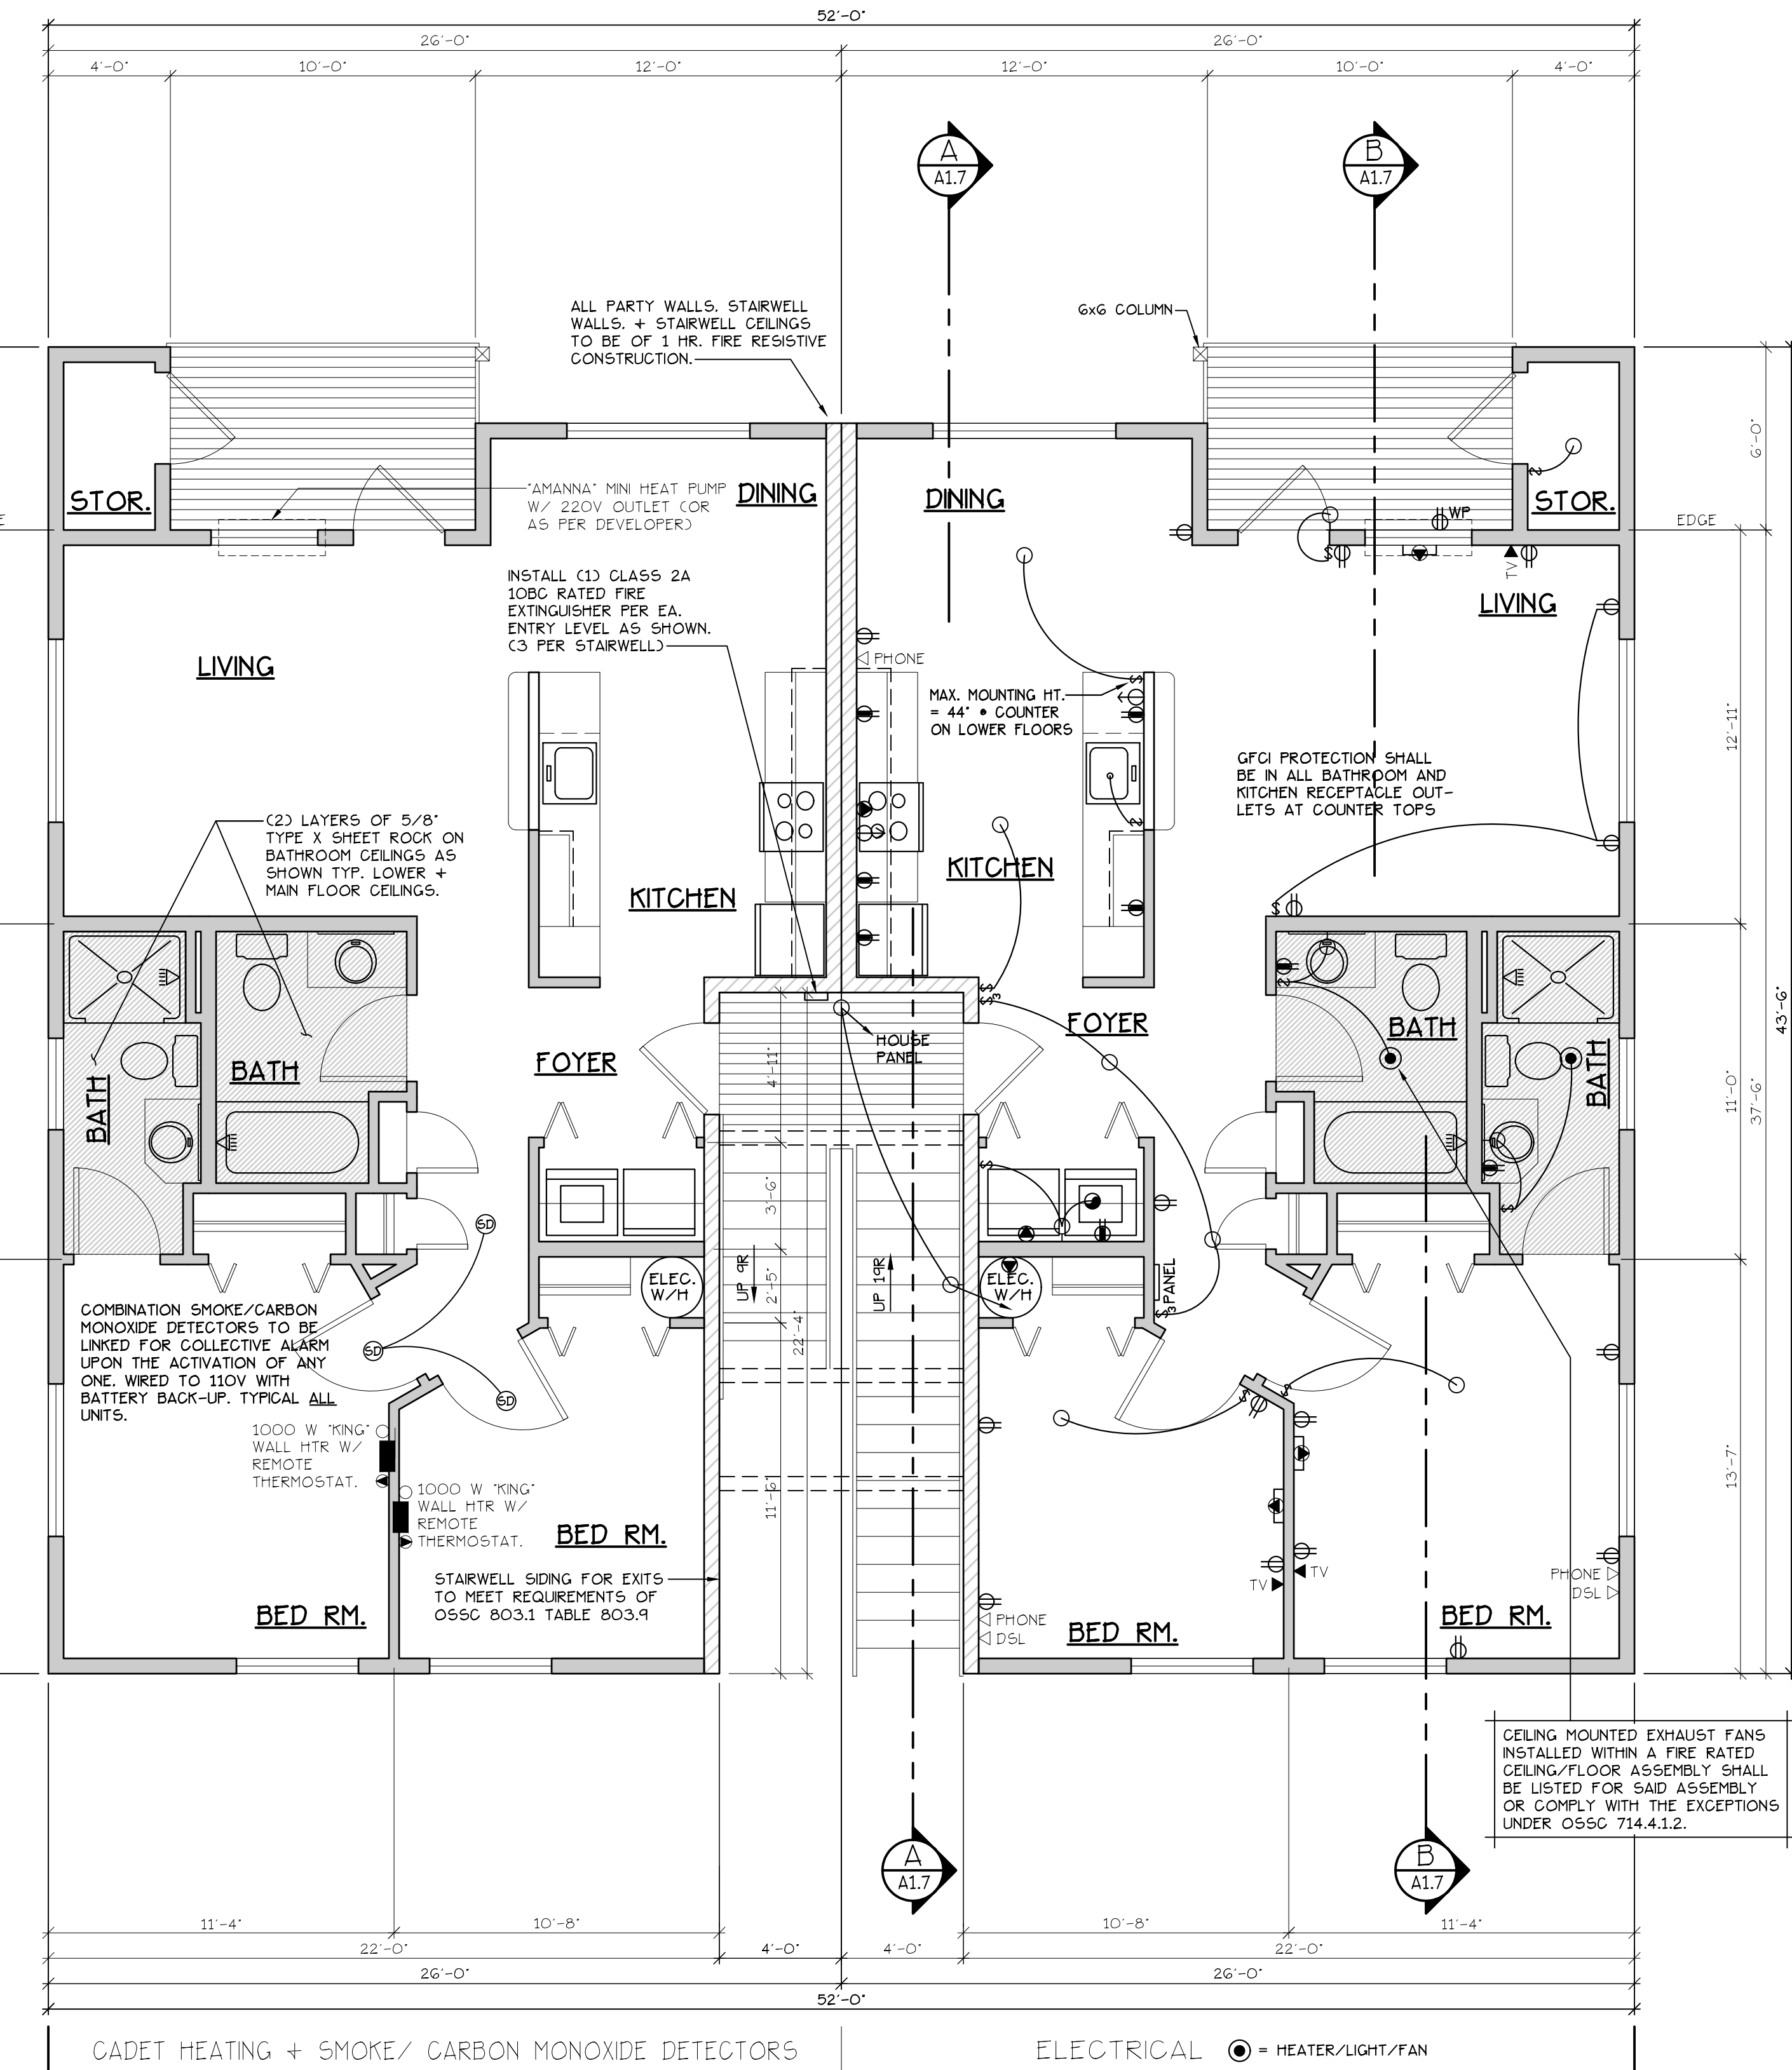

CADET HEATING + SMOKE/ CARBON MONOXIDE DETECTORS

ELECTRICAL ● = HEATER/LIGHT/FAN

NOTE: ALL ACCESSIBLE DOORS SHALL BE PROVIDED WITH
LEVER DOOR HARDWARE + OTHER OPERATING DEVICES IN
COMPLIANCE WITH ICC/ANSI A117.1 SECTIONS 309.4. + 404.2.6.

NOTE: MAX. U-VALUE FOR ALL WINDOWS AS
PER TABLE 401.1(2) OESG U-0.32.

NOTE: WINDOW SILLS MORE THAN 72" ABOVE FINISH GRADE SHALL
BE A MINIMUM OF 36" ABOVE FINISH FLOOR SURFACE (COR) BE
INSTALLED WITH WINDOW OPENING CONTROL DEVICES IN COMPLIANCE
WITH THE 2014 OESG SECTIONS 1013.8.1 AND 1029.4.

NOTE: FOR WINDOW PLACEMENT SEE "WINDOW PLACEMENT FOR
EGRESS AND FALL PROTECTION" DETAIL ON SHEET A15.40.

NOTE: MAIN + UPPER FLOOR DOORS ARE
SIZED THE SAME AS LOWER FLOOR
DOORS. DOOR SIZE OPTIONS FOR MAIN
+ UPPER FLOORS ARE AS FOLLOWS:
BED RM. = 2'-6" DOOR
BATH RM. = 2'-4" DOOR.

SEE "GENERAL STRUCTURAL NOTES"
ON SHEET A1.2 BEFORE BEGINNING
ANY CONSTRUCTION.

GENERAL NOTES:

- ALL EXTERIOR WALLS TO BE 2 X 6 STUDS. ALL OTHER WALLS TO BE 2 X 4 STUDS UNLESS OTHERWISE NOTED.
- FIRE BLOCK CONCEALED SPACES (VERTICAL + HORIZONTAL) AS PER OESG 718.2.2 AND OESG 718.2.3.
- PRIOR TO INSTALLATION OF FIBERGLASS TUB/SHOWER + SHOWER UNITS, SHEET ROCK SHALL BE APPLIED TO STUD WALLS AS INDICATED ON PLANS.
- ALL BATH FANS TO HAVE MIN. 80 CFM. RANGE HOOD EXHAUST FANS TO HAVE MIN. 150 CFM.
- ELECTRIC OUTLETS IN 1 HR. WALL MAY NOT BE BACK TO BACK AND MUST BE SEPARATED BY HORIZONTAL DISTANCE OF 2'-0".
- ALL EXTERIOR FLOOD LIGHTING SHALL BE CONNECTED TO HOUSE PANELS LOCATED IN ON-SITE UTILITY ROOMS + STORAGE BLD'S.
- AS PER OESG HIGH-EFFICIENCY LIGHTING SYSTEMS - A MINIMUM OF 50 PERCENT OF THE LAMPS IN PERMANENTLY INSTALLED LIGHTING FIXTURES SHALL BE COMPACT OR LINEAR FLUORESCENT, OR A LIGHTING SOURCE THAT HAS A MINIMUM EFFICACY OF 40 LUMENS PER INPUT WATT.
- ALL "TYPE A" ACCESSIBLE UNITS REQUIRE THE PATIO TO BE AT SAME LEVEL AS DWELLING UNIT.