


BUILDING
ELEVATIONS

MARKET STREET
APARTMENT COMPLEX

NO CHANGES, MODIFICATIONS OR
REVISIONS TO BE MADE TO
THIS DRAWING WITHOUT THE
AUTHORIZATION FROM THE DESIGN
ENGINEER.
DIMENSIONS & NOTES TAKE
PRECEDENCE OVER GRAPHICAL
REPRESENTATION.


Design: P.L.M.
Drawn: G.L.D.
Checked: M.D.G.
Date: Jul-19
Scale: AS SHOWN
JOB # 6847

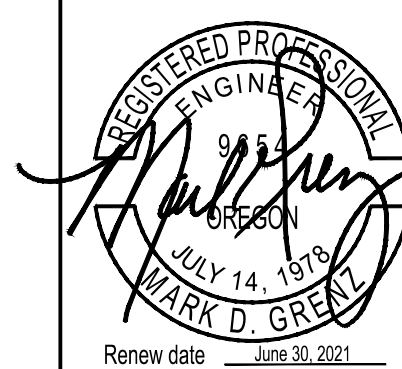

A3.90



EAST ELEVATION (TYPE A UNITS)
SCALE: 1/8" = 1'-0"
BLD. 3

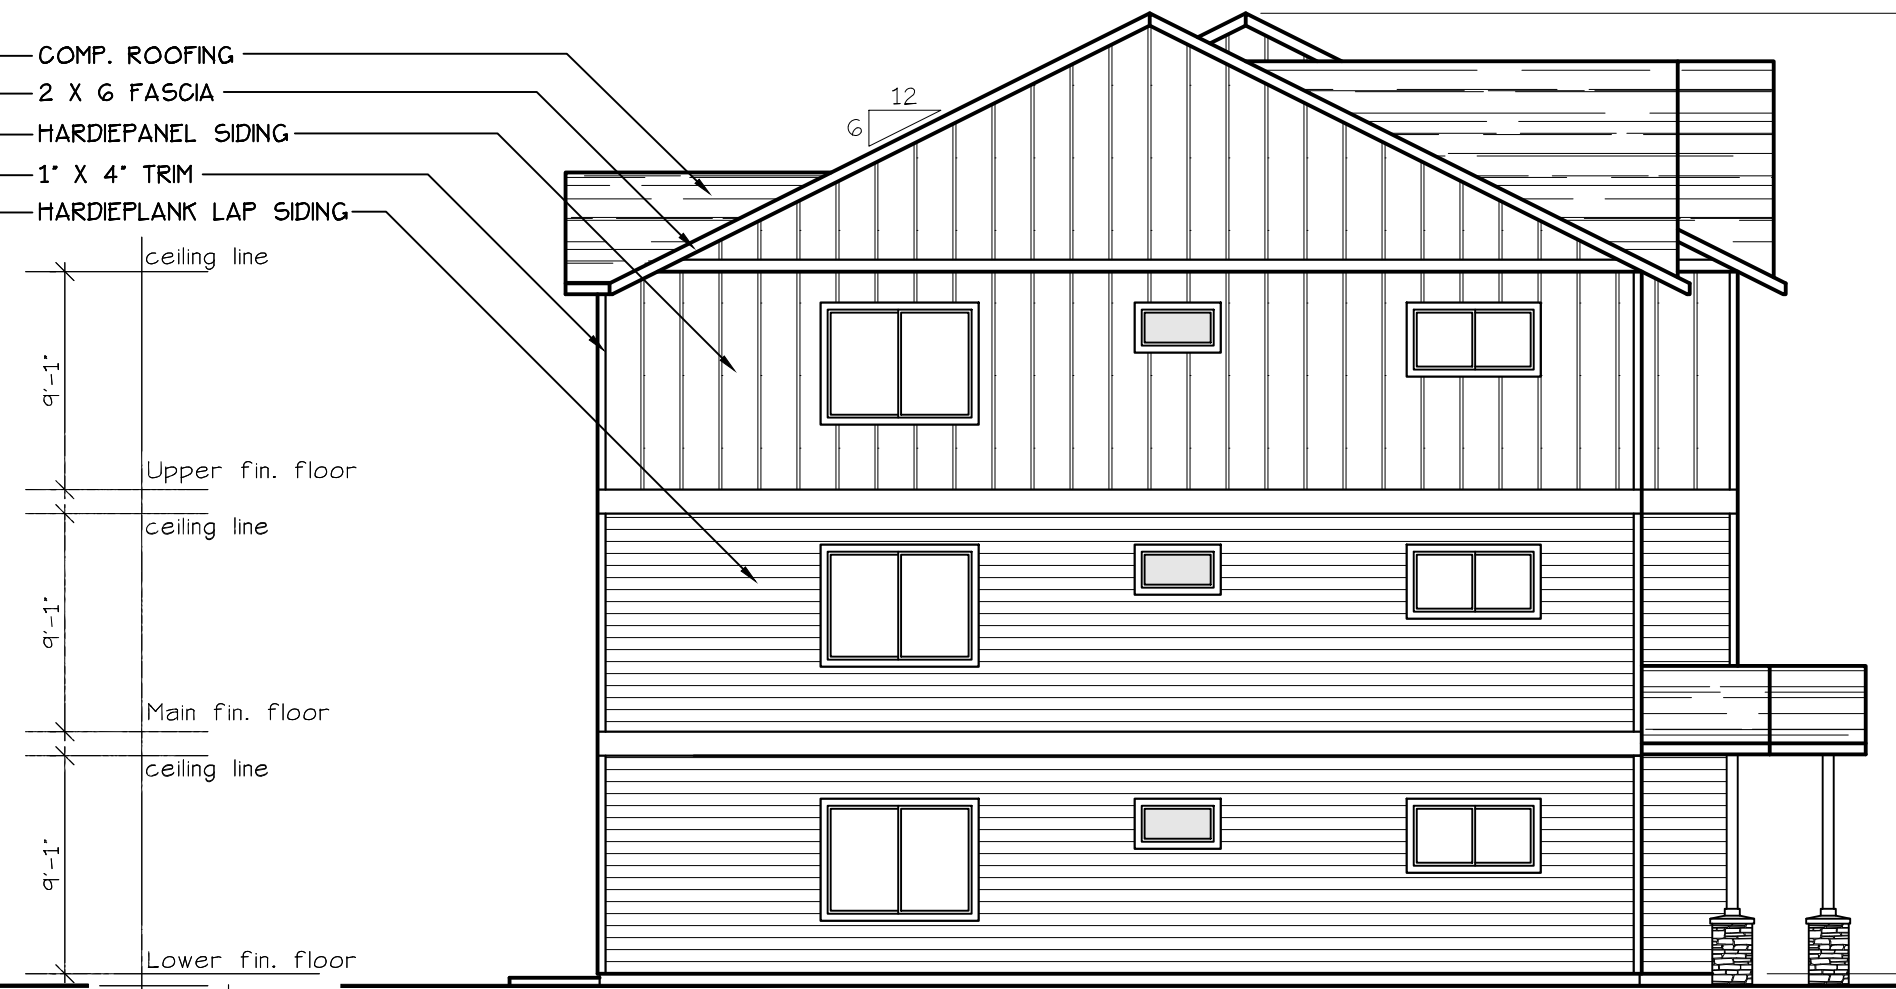

NORTH ELEVATION (TYPE A UNITS)
SCALE: 1/8" = 1'-0"
BLD. 3



WEST ELEVATION (TYPE A UNITS)
SCALE: 1/8" = 1'-0"
BLD. 3

EXHAUST VENT 3'-0"
CLEAR OF OPERABLE
WINDOW AREA TYP.



SOUTH ELEVATION (TYPE A UNITS)
SCALE: 1/8" = 1'-0"
BLD. 3