


C:\Users\198029\GMA ARCHITECTS\Front Desk - ProjectCloud\2022 DevNW 905 Cottage St Land Use Application.dwg, Copyright GMA ARCHITECTS

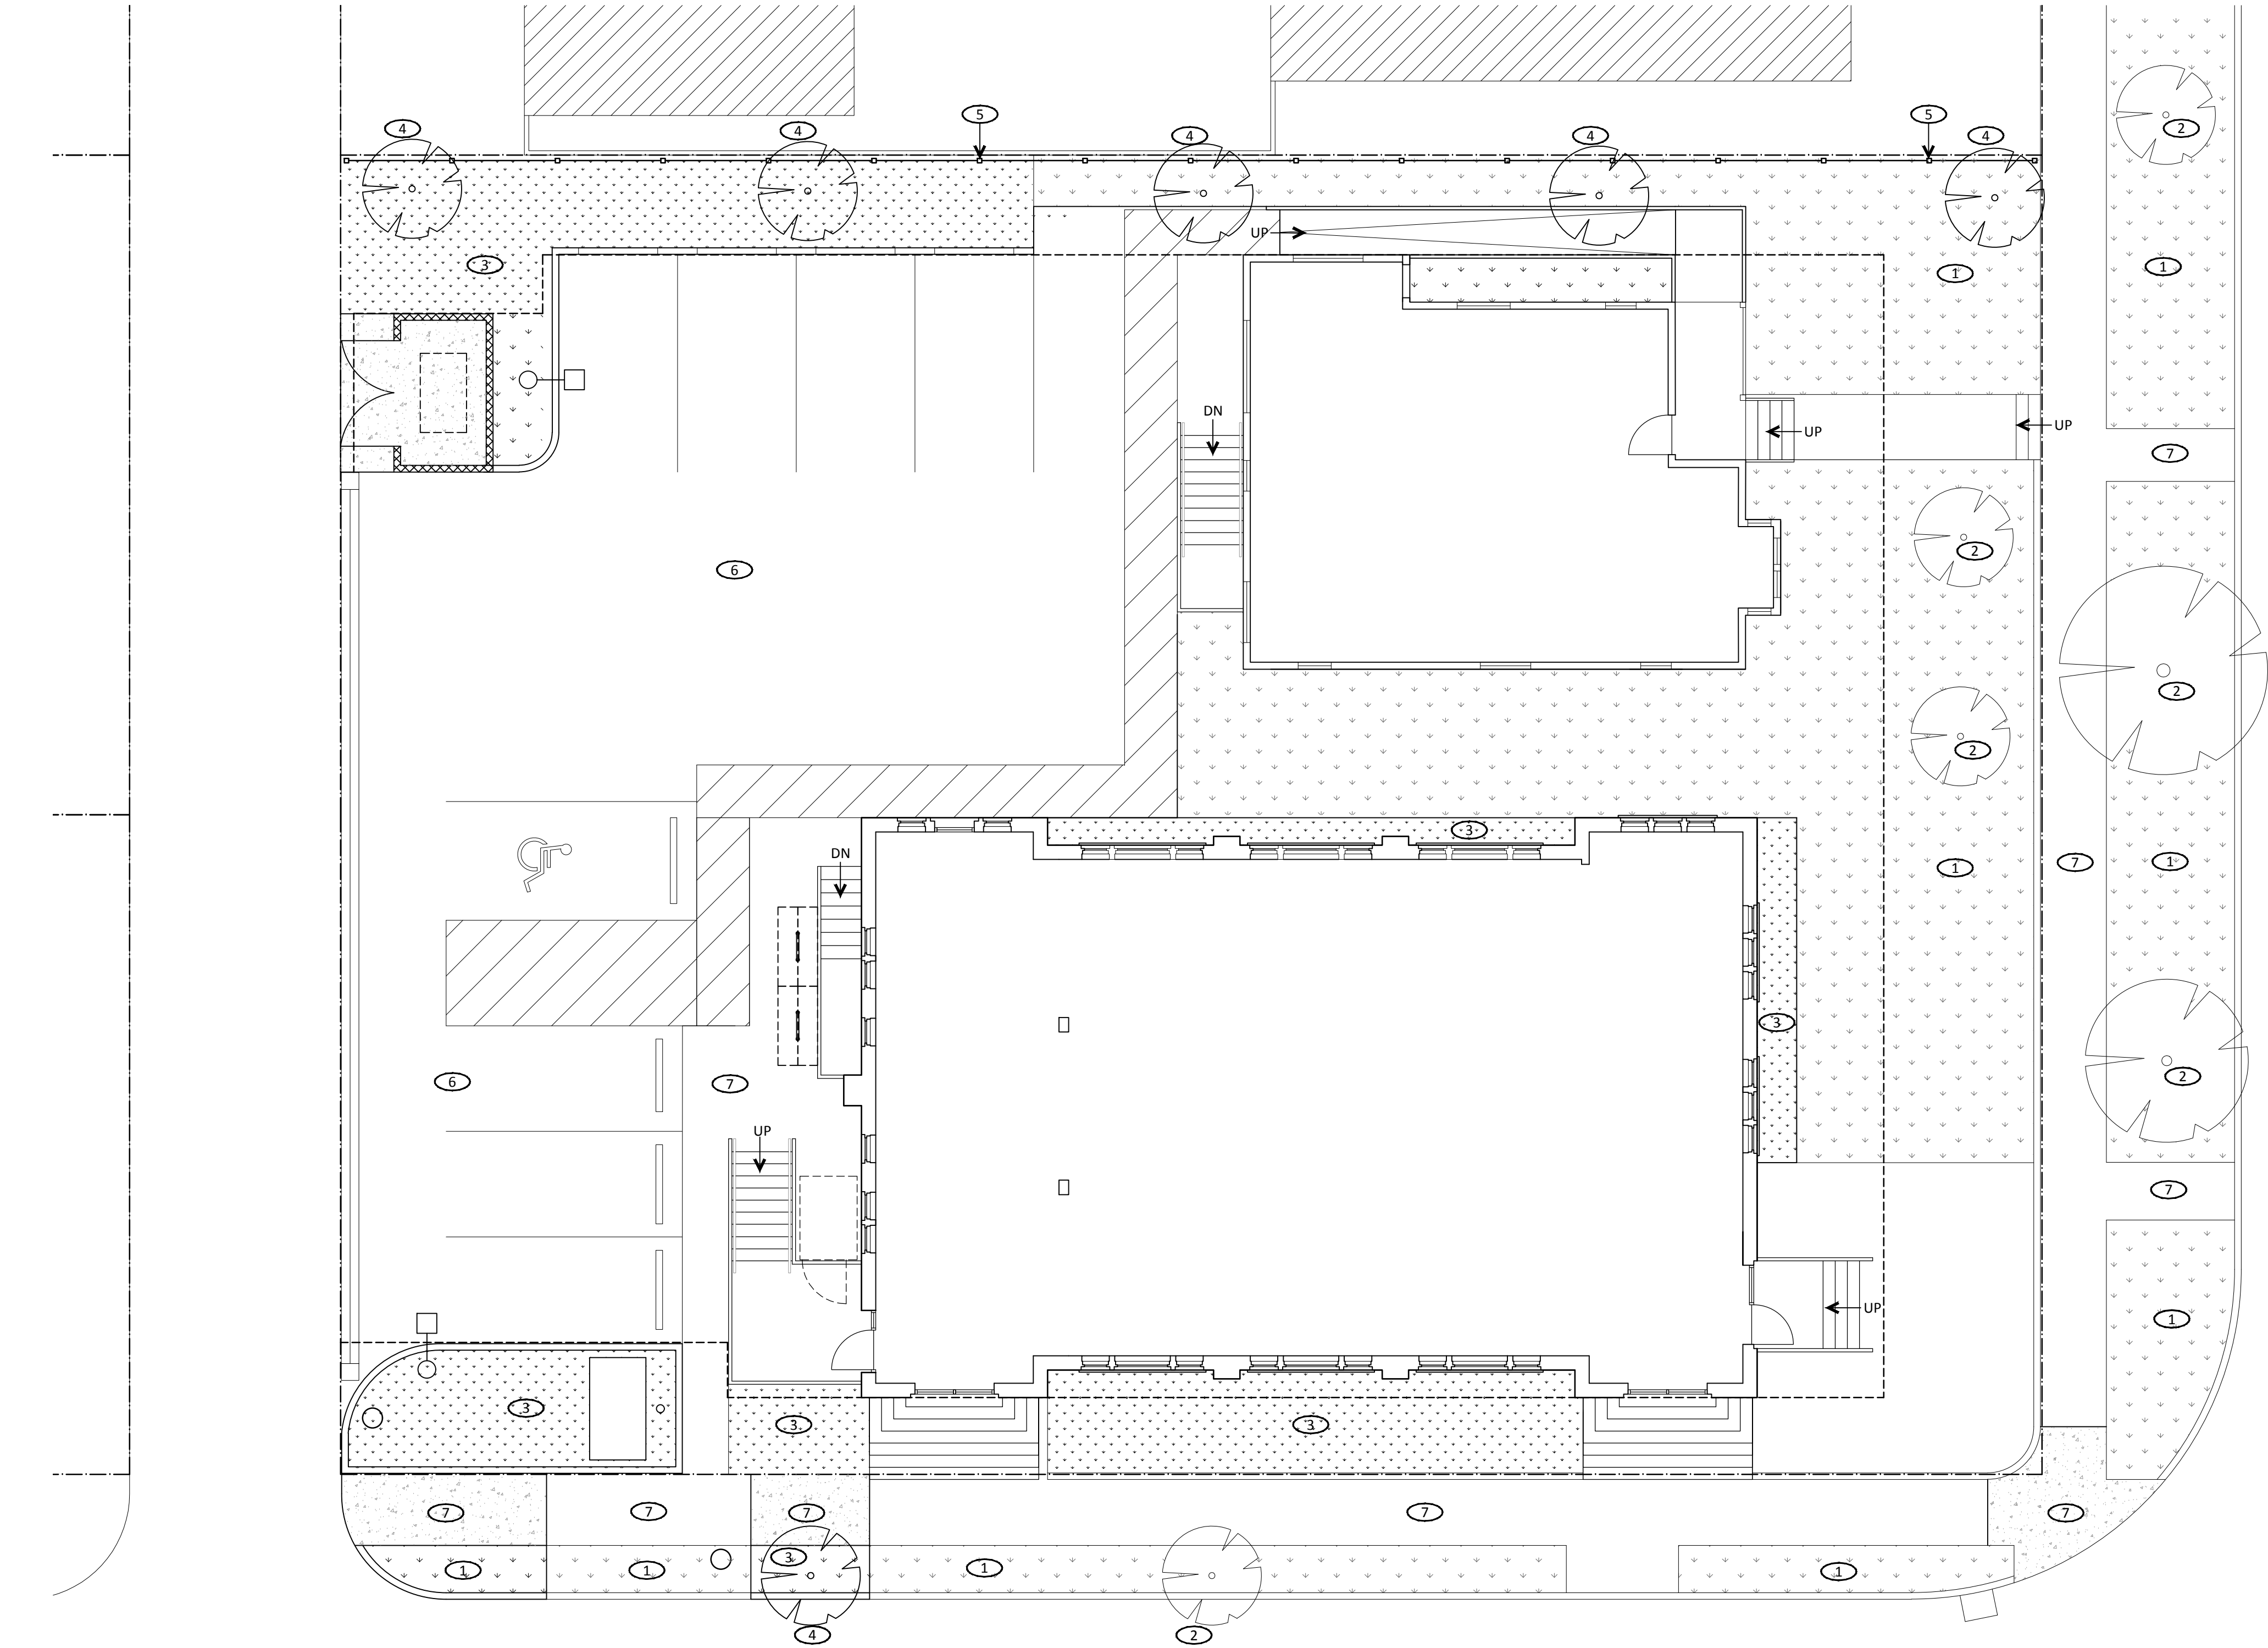

PROPOSED LANDSCAPE PLAN KEYNOTES


- 1 LAWN W/ AUTOMATIC IRRIGATION SYSTEM
- 2 (E) TREE TO REMAIN
- 3 GROUND COVER & LOW SHRUB PLANTING AREA W/ AUTOMATIC IRRIGATION SYSTEM
- 4 (N) TREE, NATIVE SPECIES, TO COMPLY W/ CITY OF SALEM STANDARDS PER SEC 702.020 (b)(2)(A) and 702.020 (b)(4)
- 5 (N) FENCE, SEE PROPOSED SITE PLAN
- 6 PAVED PARKING AREA
- 7 PAVED WALKWAY

1 PROPOSED LANDSCAPE PLAN

1/8" = 1'-0"



NORTH

 

REVISIONS

LAND USE REVIEW

DEVNW
905 AND 925 COTTAGE ST NE SALEM, OR 97301
BUILDING RENOVATION

JOB NO: 20222
ISSUE DATE: 24 JULY 2020

PROPOSED
LANDSCAPE PLAN

A320