




NORTH ELEVATION
SCALE: $\frac{1}{4}" = 1' 0"$

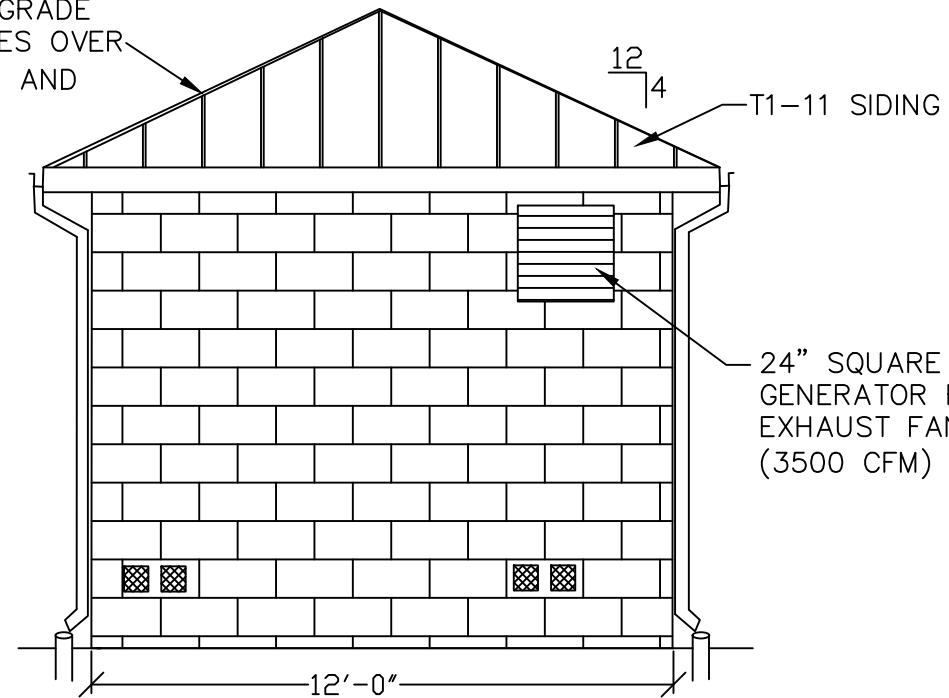

EAST ELEVATION
SCALE: $\frac{1}{4}" = 1' 0"$

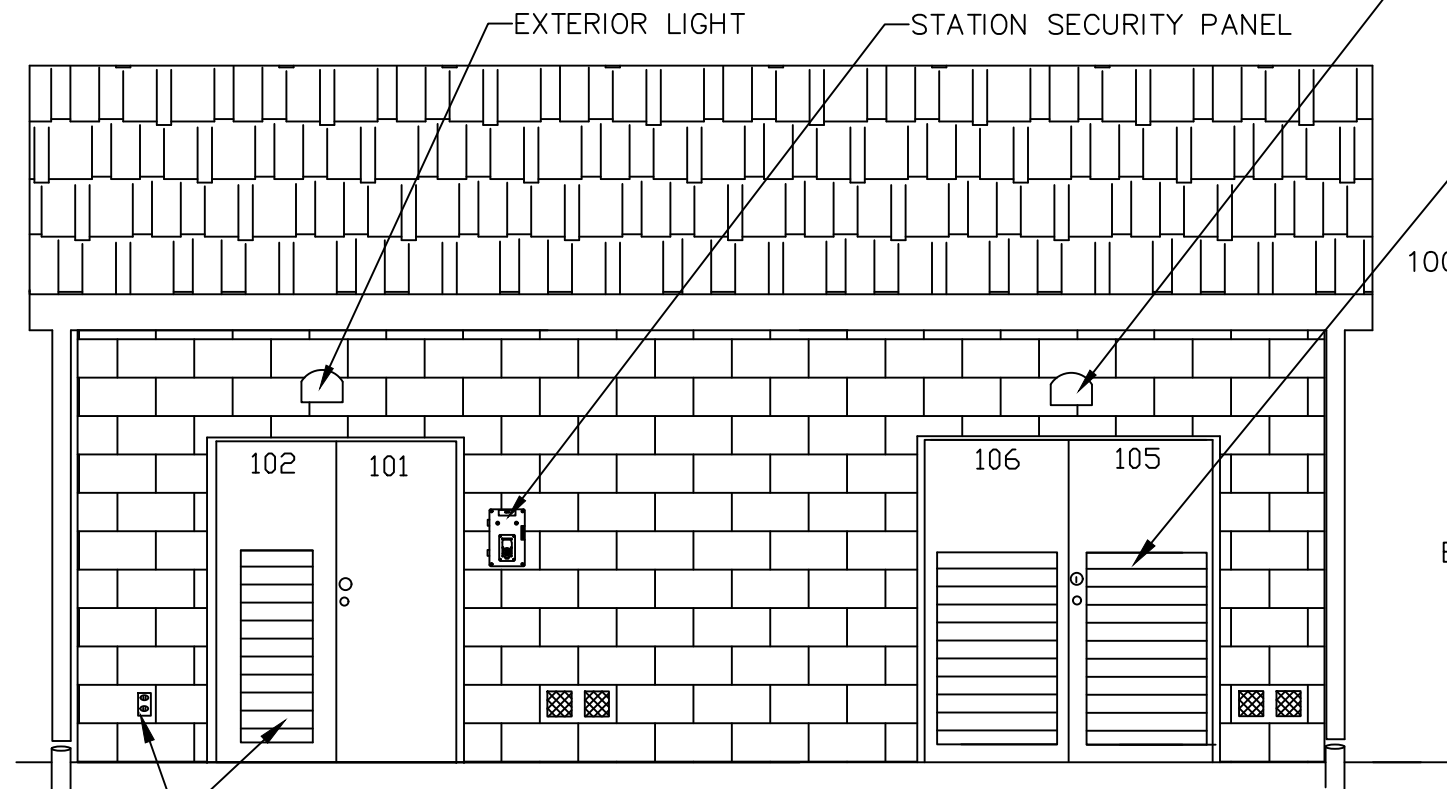

SOUTH ELEVATION
SCALE: $\frac{1}{4}" = 1' 0"$

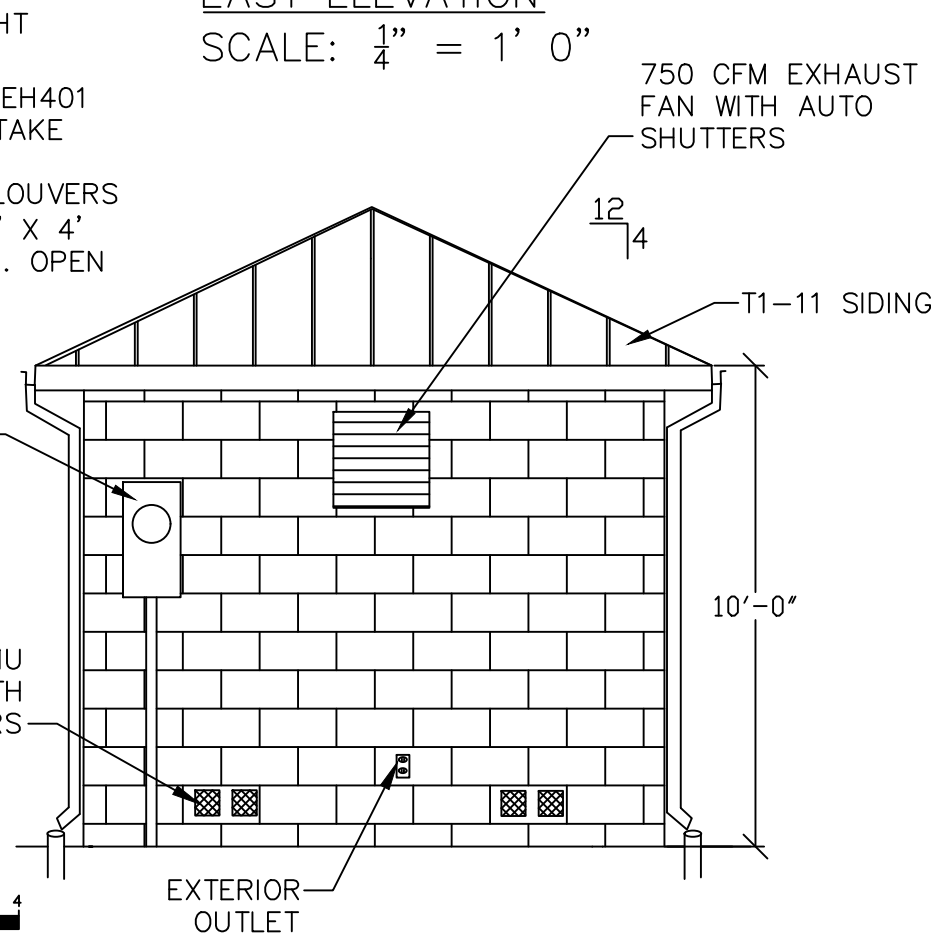

WEST ELEVATION
SCALE: $\frac{1}{4}" = 1' 0"$

OWENS CORNING 40 YEAR
ARCHITECTURAL GRADE
ASPHALT SHINGLES OVER
 $\frac{3}{4}"$ CDX PLYWOOD AND
15# FELT

8" X 8" X 16"
SPLIT-FACE CMU

T1-11 SIDING

24" SQUARE
GENERATOR ROOM
EXHAUST FAN
(3500 CFM)

EXTERIOR LIGHT

GREENHECK SEH401
OR EQUAL INTAKE
SCREENED
ACOUSTICAL LOUVERS
IN DOOR (2.5' X 4'
WITH 30% MIN. OPEN
AREA)

100 AMP, 7 TERM.
METER BASE

SCREENED CMU
BLOCK VENTS WITH
VENT COVERS

750 CFM EXHAUST
FAN WITH AUTO
SHUTTERS

T1-11 SIDING

10'-0"

EXTERIOR
OUTLET


THIS DRAWING WAS PREPARED TO
A SPECIFIC SCALE. ADJUSTMENT
USING THE ABOVE GRAPHIC SCALE IS
REQUIRED.

DRAWINGS PREPARED BY:
4B ENGINEERING & CONSULTING, LLC
4454 71ST AVE SE
SALEM, OREGON 97317
(503) 580-8152



BUILDING DESIGN

NORTHSTAR DEVELOPMENT

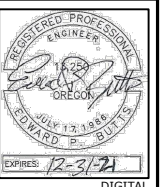

NO CHANGES, MODIFICATIONS
OR REPRODUCTIONS TO BE
MADE WITHOUT THE WRITTEN
AUTHORIZATION FROM THE
DESIGN ENGINEER.
DIMENSIONS & NOTES TAKE
PRECEDENCE OVER
GRAPHICAL REPRESENTATION.

Design: EPB
Drawn: BCB
Proj/Mgr: PROJ MGR
Date: 10/10/2019
Scale: NTS
As-Built: AS-BUILT

JOB # NUMBER

BUILD-1