


PHASE 5															
LOT	S.F.	LOT	S.F.	LOT	S.F.	LOT	S.F.	LOT	S.F.	LOT	S.F.	LOT	S.F.	LOT	S.F.
431	3,960	445	3,960	459	4,455	473	3,115	487	3,115	501	4,455	515	3,960	529	3,465
432	3,960	446	3,960	460	4,455	474	3,115	488	3,115	502	4,455	516	3,465	530	3,960
433	3,960	447	3,960	461	4,455	475	3,115	489	3,511	503	4,455	517	3,960	531	4,270
434	3,974	448	3,960	462	4,455	476	3,115	490	4,161	504	4,455	518	3,960		
435	3,988	449	3,465	463	4,455	477	3,115	491	4,005	505	4,536	519	3,960		
436	4,711	450	3,465	464	4,455	478	3,115	492	4,005	506	4,397	520	3,465		
437	3,713	451	3,465	465	4,455	479	3,115	493	4,005	507	4,455	521	3,960		
438	4,965	452	3,465	466	4,455	480	3,115	494	4,005	508	4,455	522	4,483		
439	5,800	453	4,270	467	4,455	481	3,115	495	4,005	509	4,455	523	4,344		
440	5,352	454	3,465	468	5,574	482	3,115	496	4,005	510	4,455	524	3,960		
441	5,518	455	3,960	469	3,115	483	3,115	497	4,217	511	4,455	525	3,465		
442	4,997	456	4,909	470	3,115	484	3,115	498	4,583	512	4,455	526	3,960		
443	4,590	457	5,387	471	3,115	485	3,115	499	4,455	513	4,583	527	3,960		
444	4,293	458	4,455	472	3,115	486	3,115	500	4,455	514	4,270	528	3,960		

Parcel Table	
TRACT	S.F.
TRACT SA	20,089

PHASE 6

LOT	S.F.	LOT	S.F.	LOT	S.F.	LOT	S.F.	LOT	S.F.	LOT	S.F.
532	4,941	546	3,960	560	3,115	574	4,455	588	6,227	602	3,879
533	3,960	547	3,960	561	3,115	575	4,455	589	3,465	603	3,882
534	3,960	548	3,960	562	3,115	576	4,455	590	3,465	604	3,888
535	3,960	549	4,567	563	3,115	577	5,387	591	3,465	605	3,963
536	3,960	550	4,567	564	3,115	578	4,270	592	3,465	606	3,960
537	3,878	551	3,960	565	3,115	579	3,465	593	3,465	607	3,960
538	3,435	552	3,960	566	5,435	580	3,465	594	4,270	608	3,960
539	3,469	553	3,960	567	4,455	581	3,960	595	4,273	609	3,960
540	3,968	554	7,312	568	4,455	582	3,465	596	4,063	610	3,960
541	4,786	555	5,038	569	4,455	583	3,465	597	3,465	611	3,960
542	3,960	556	4,316	570	4,455	584	3,465	598	3,945	643	8,989
543	3,960	557	4,605	571	4,455	585	3,960	599	3,884		
544	3,980	558	3,174	572	4,455	586	4,455	600	3,881		
545	3,960	559	3,115	573	4,455	587	5,410	601	3,879		

Parcel Table	
TRACT	S.F.
TRACT 6A	191,090
TRACT 6C	128,562
TRACT 6D	22,613

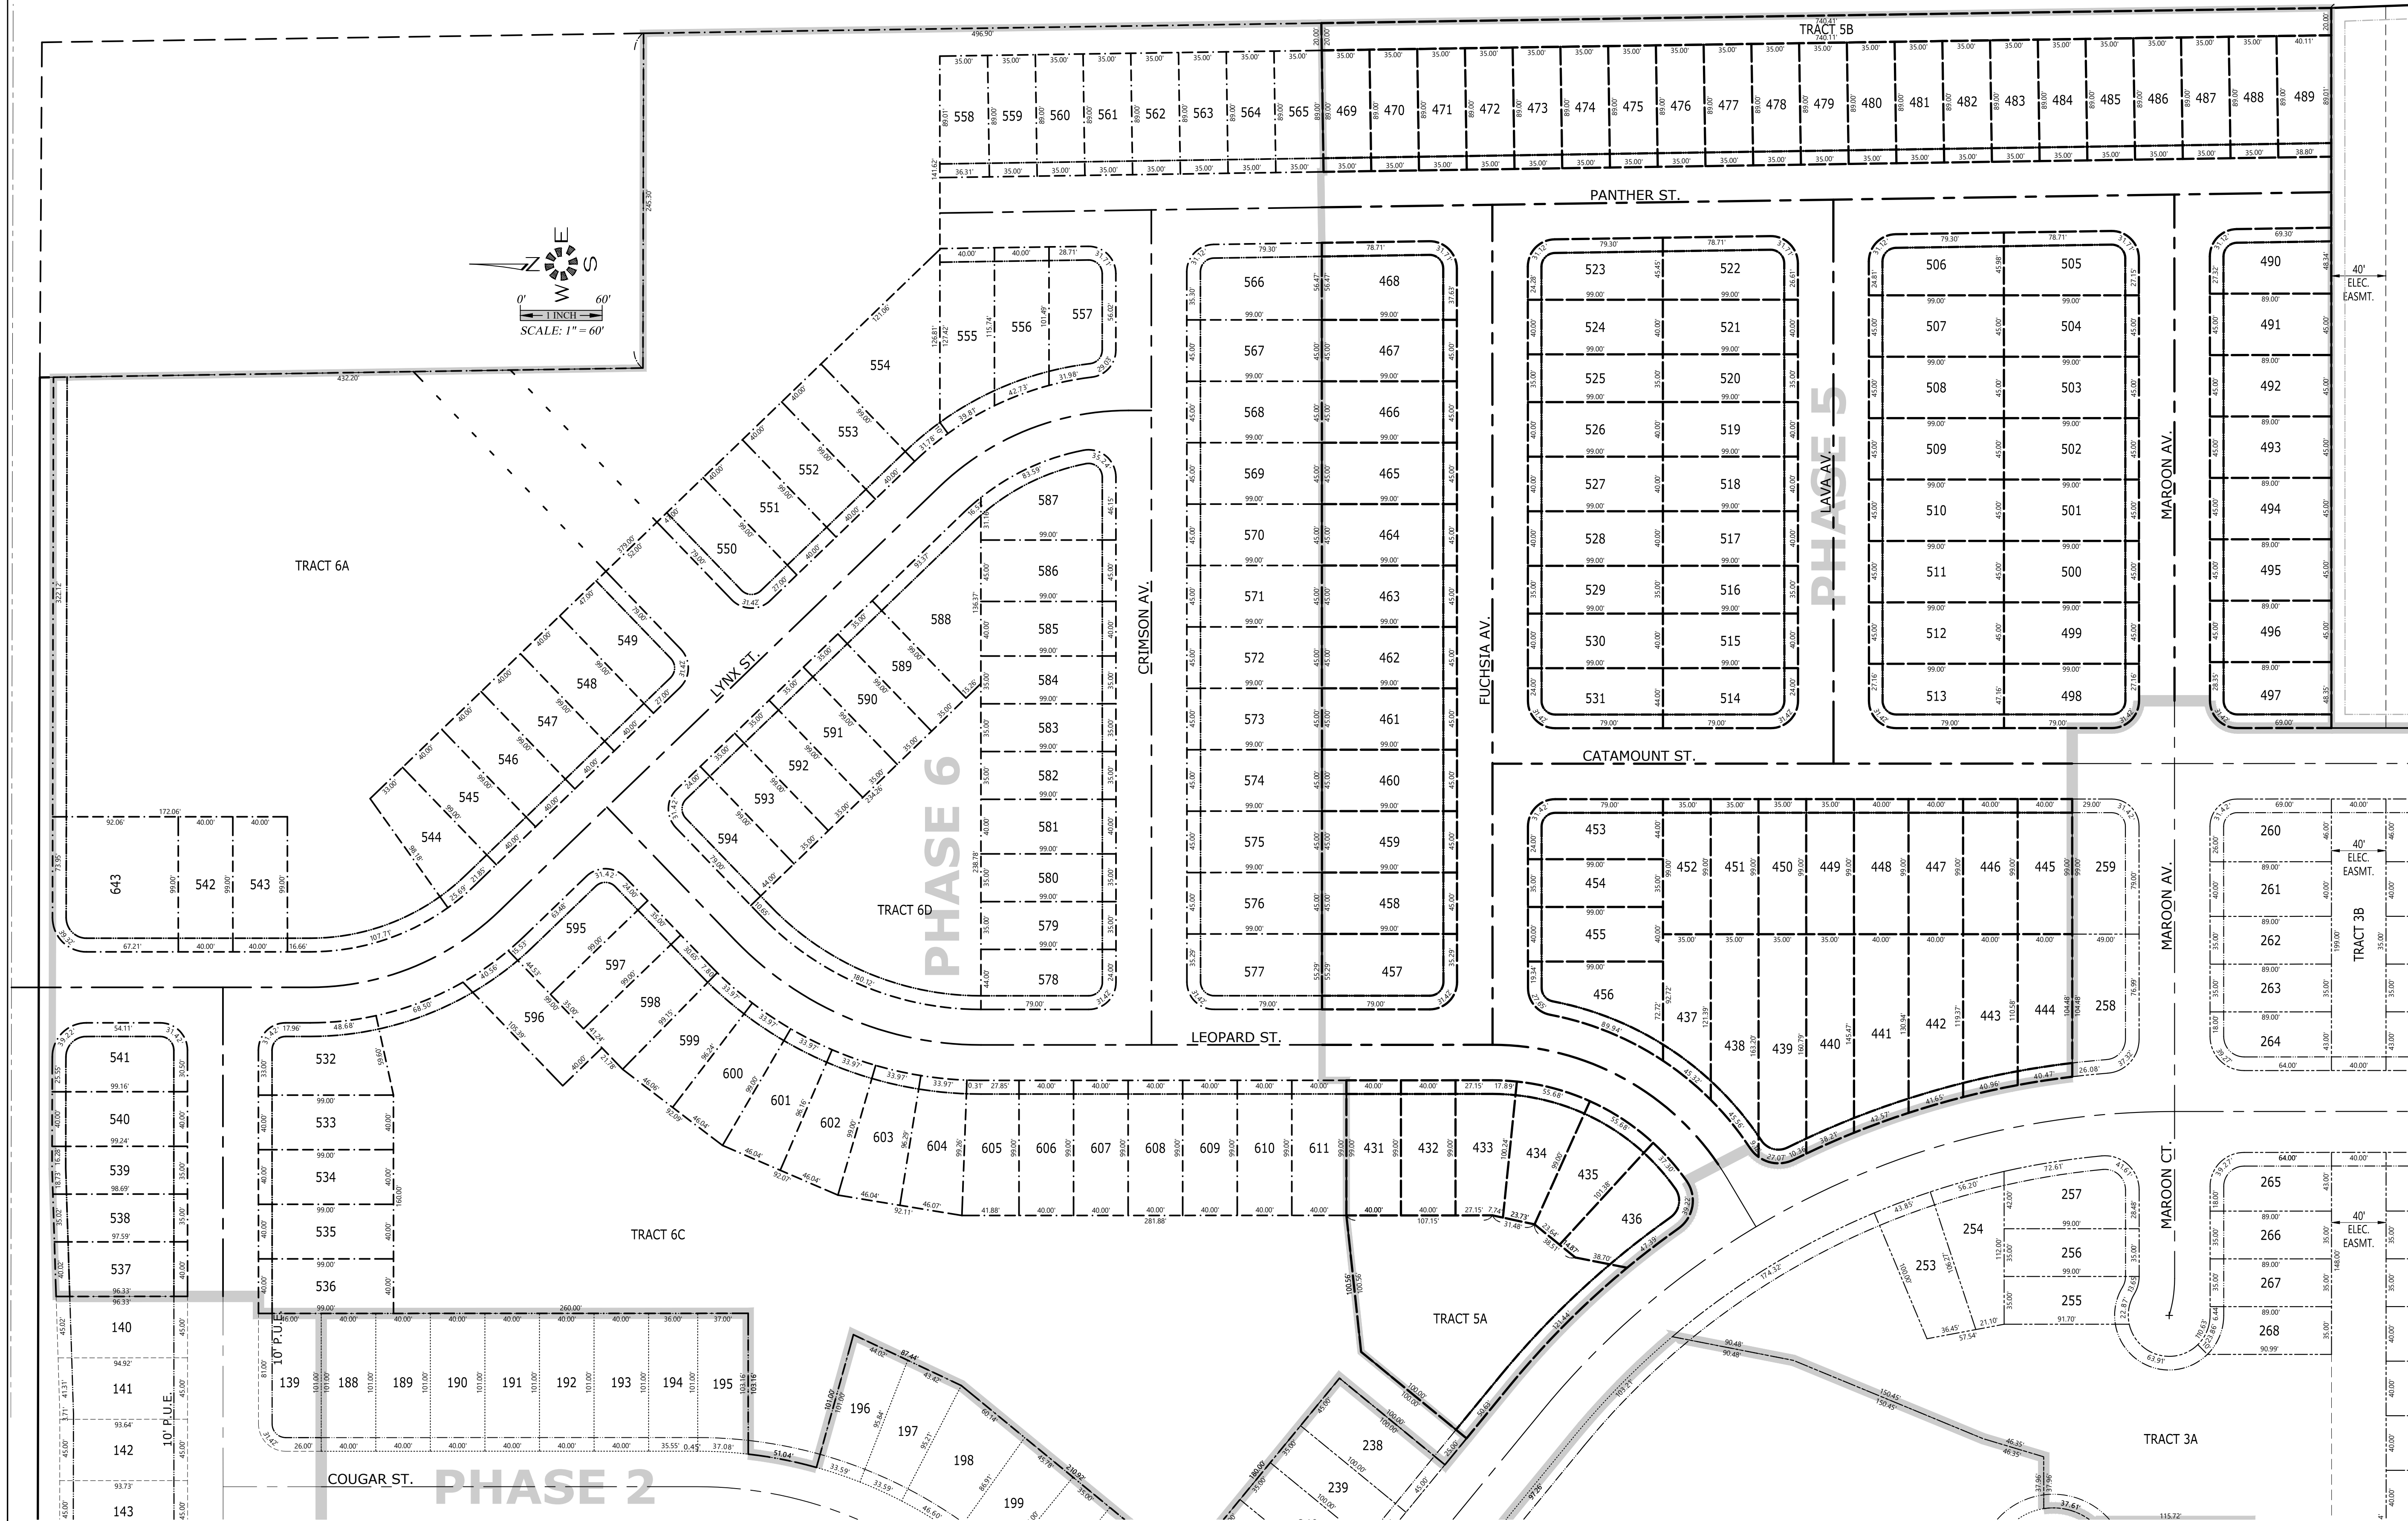

TENTATIVE SITE PLAN
PHASE 1 & 2

EAST PARK ESTATES

NO CHANGES, MODIFICATIONS
OR REPRODUCTIONS TO BE
MADE TO THESE DRAWINGS
WITHOUT WRITTEN
AUTHORIZATION FROM THE
DESIGN ENGINEER.
DIMENSIONS & NOTES TAKE
PRECEDENCE OVER
GRAPHICAL REPRESENTATION.

Design: M.D.G.
Drawn: L.J.L.
Checked: J.G.
Date: AUG. 2020
Scale: AS SHOWN

REGISTERED PROFESSIONAL
ENGINEER
JULY 14, 1978
MARK D. GREGG
EXPIRES 06-30-2019
JOB # 6437