


Z:\6502-6599\6502-DevonAvenueSubdivision\Drawings\65020220.dwg, P301 UT, 11/10/2020 11:02:29 AM, P3founders

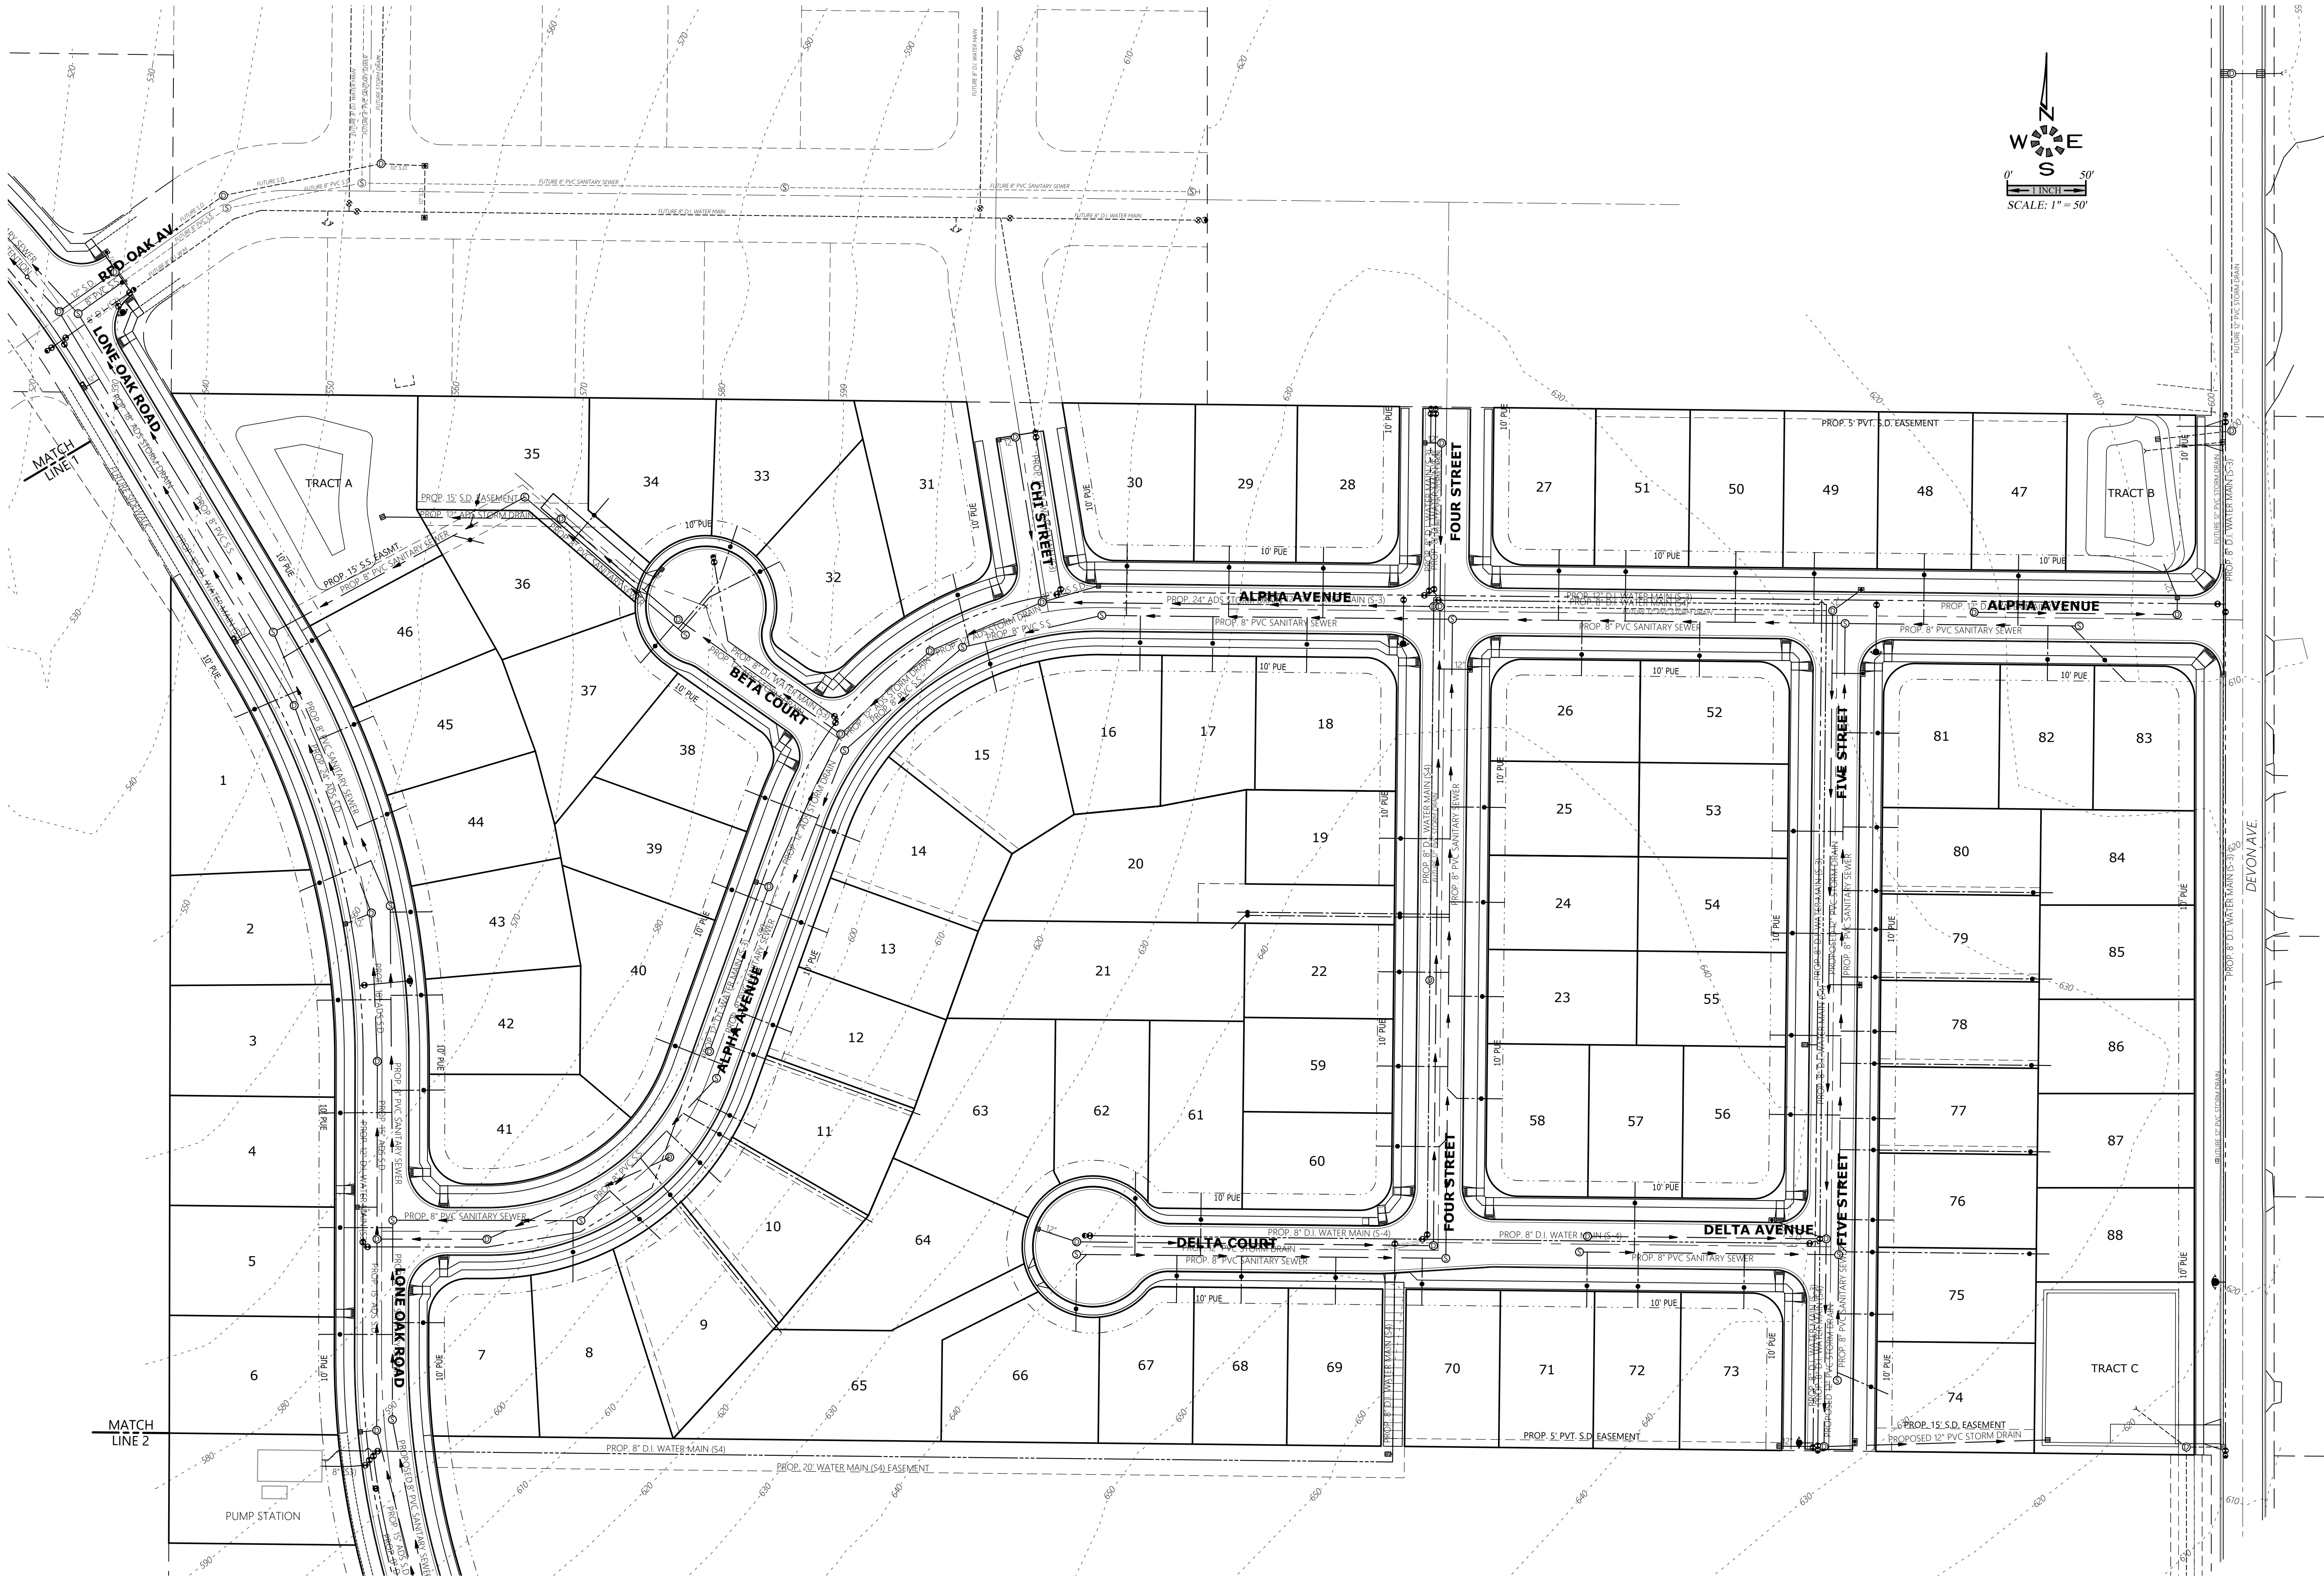


PRELIMINARY
UTILITY PLAN - ONSITE

DEVON ESTATES

NO CHANGES, MODIFICATIONS
OR REVISIONS SHALL BE
MADE TO THESE DRAWINGS
WITHOUT WRITTEN
AUTHORIZATION FROM THE
DESIGN ENGINEER.
DIMENSIONS & NOTES TAKE
PRECEDENCE OVER
GRAPHICAL REPRESENTATION.

6502020 P301UT
Design: M.D.G.
Drawn: P.H.S.
Checked: B.M.G.
Date: NOV. 2017
Scale: AS SHOWN
As-Built: _____

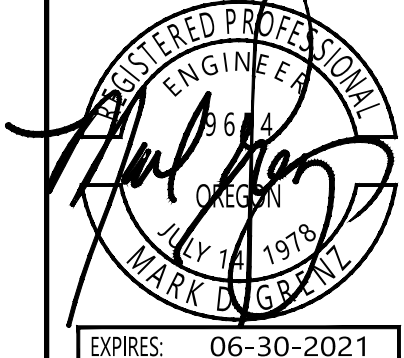

EXPIRES: 06-30-2021

JOB # 6502

P301