
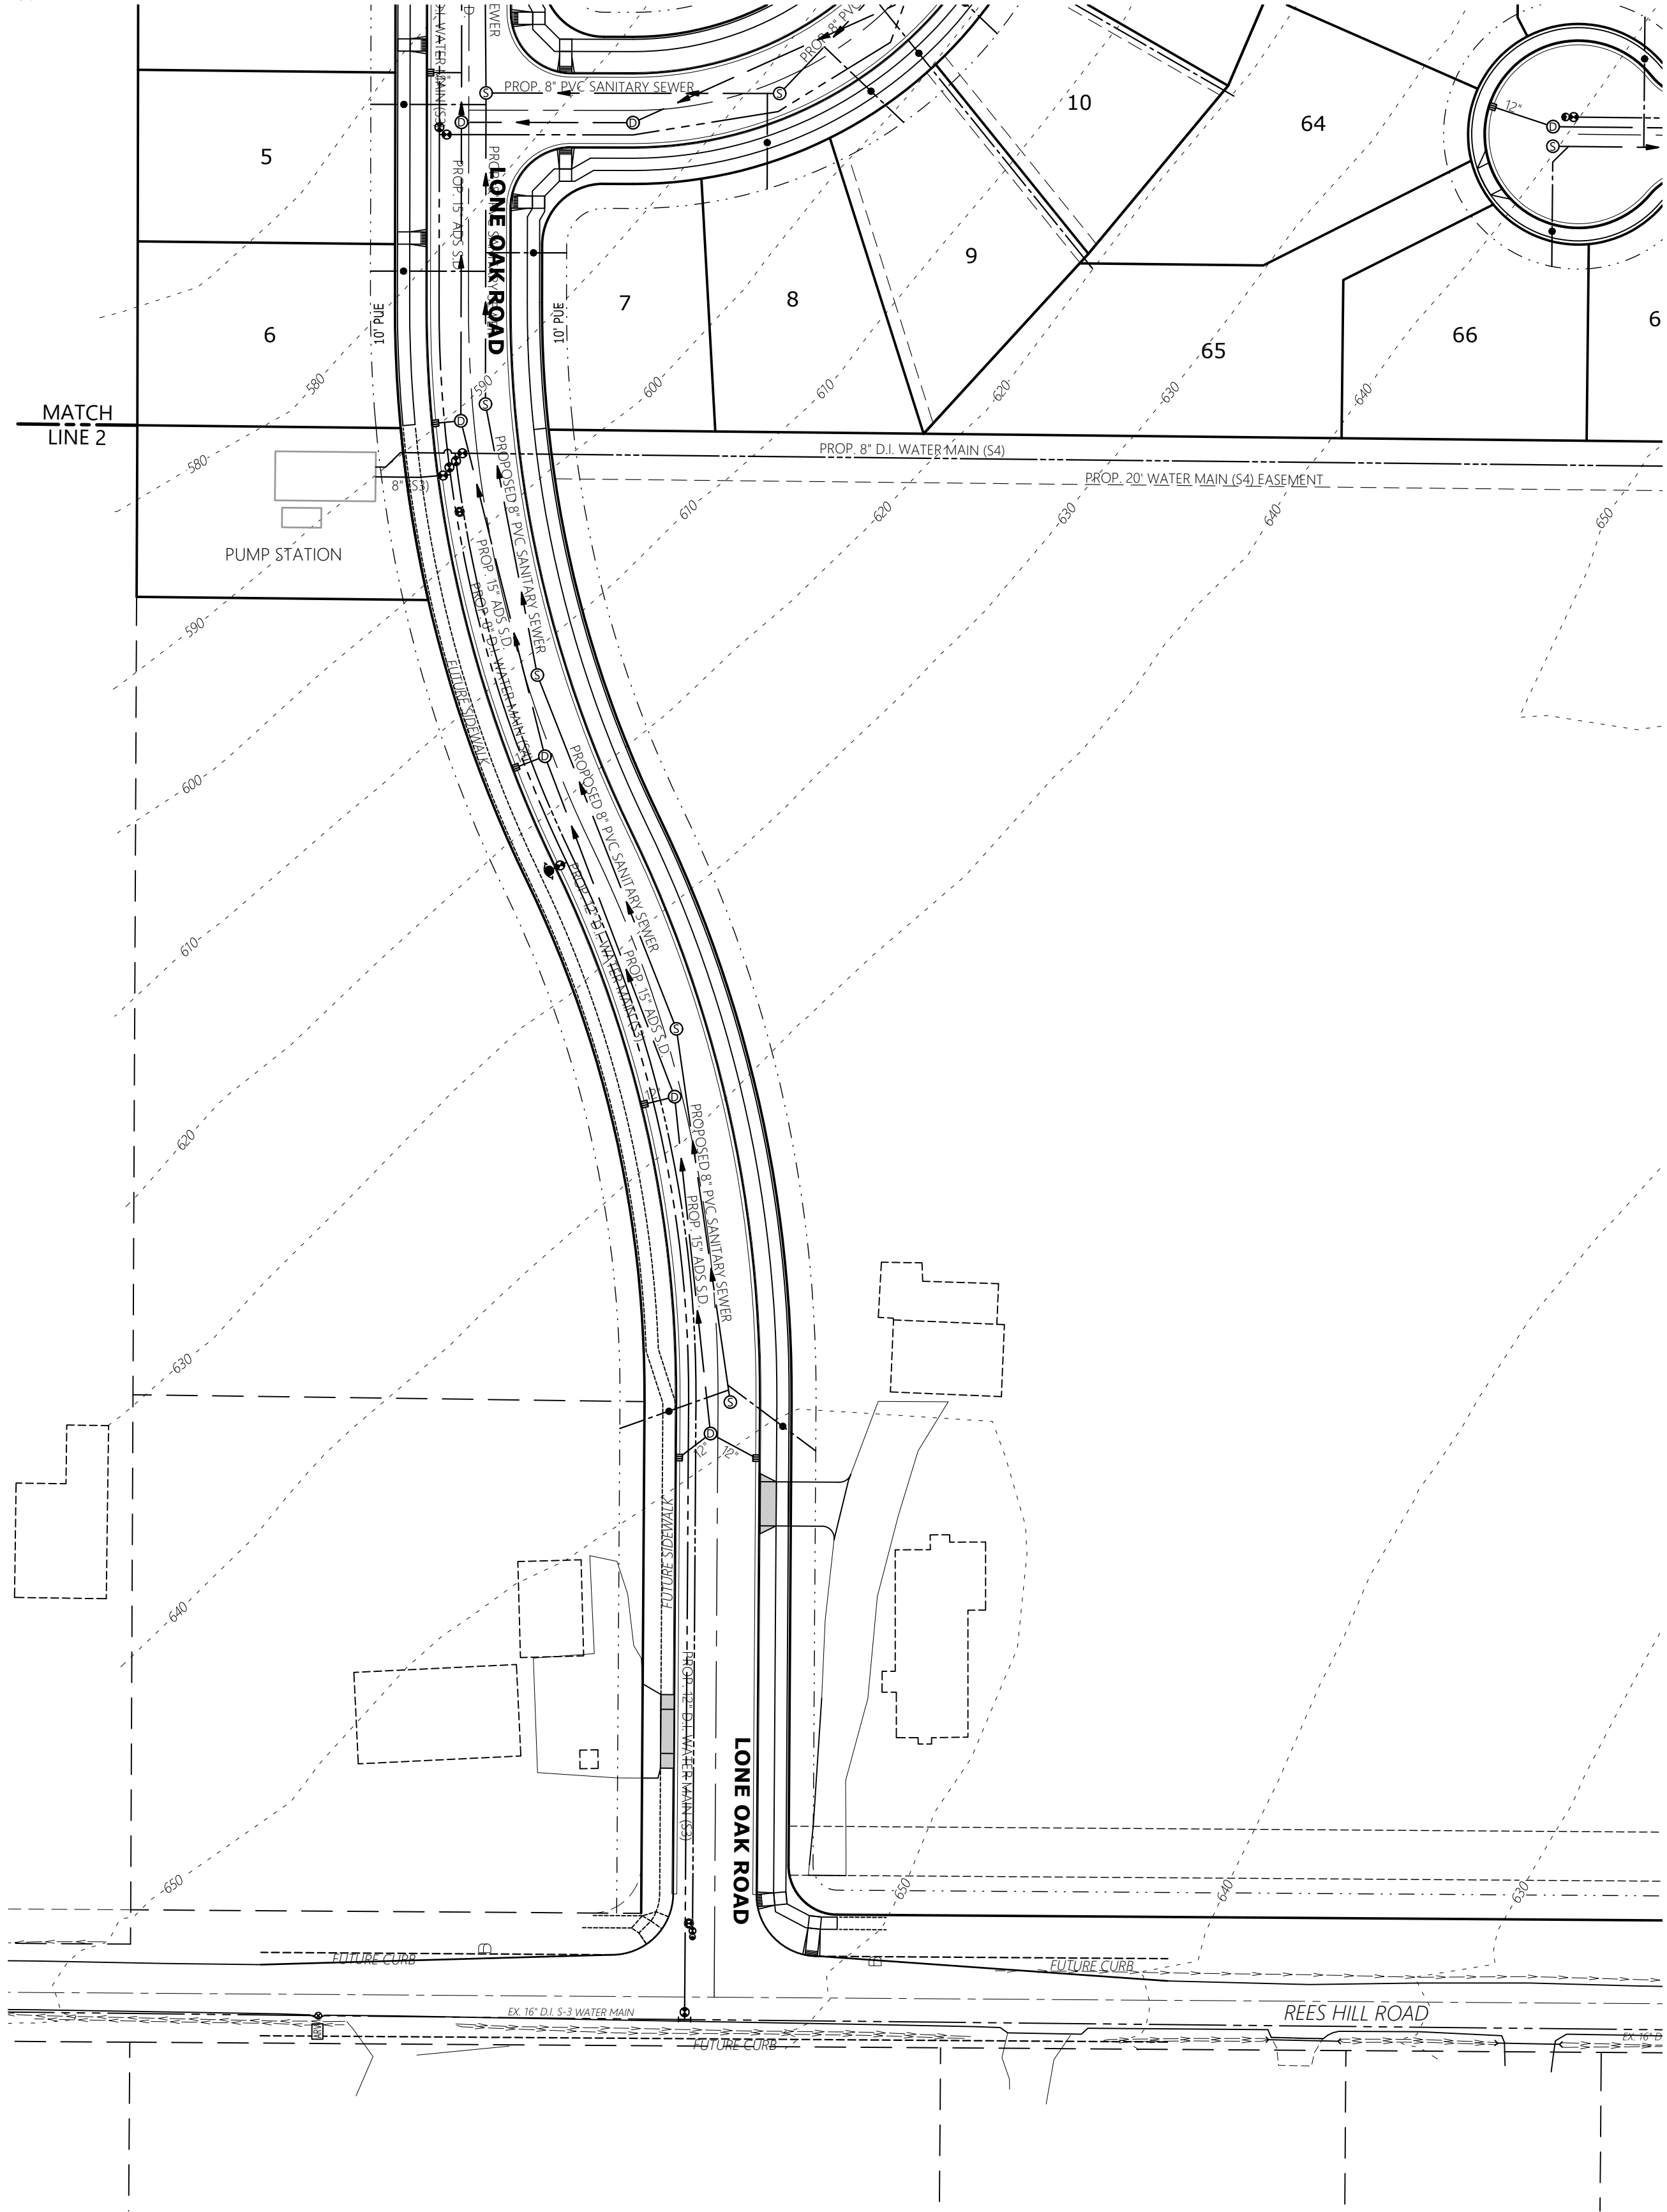
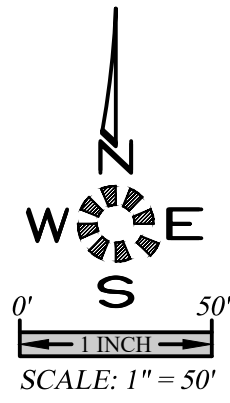


J:\6502-6599\6502-DevonAvenueSubstation\Drawings\6502\650220.dwg, P302.dwg, 11/10/2020, 1:03:01 PM, P5ounders

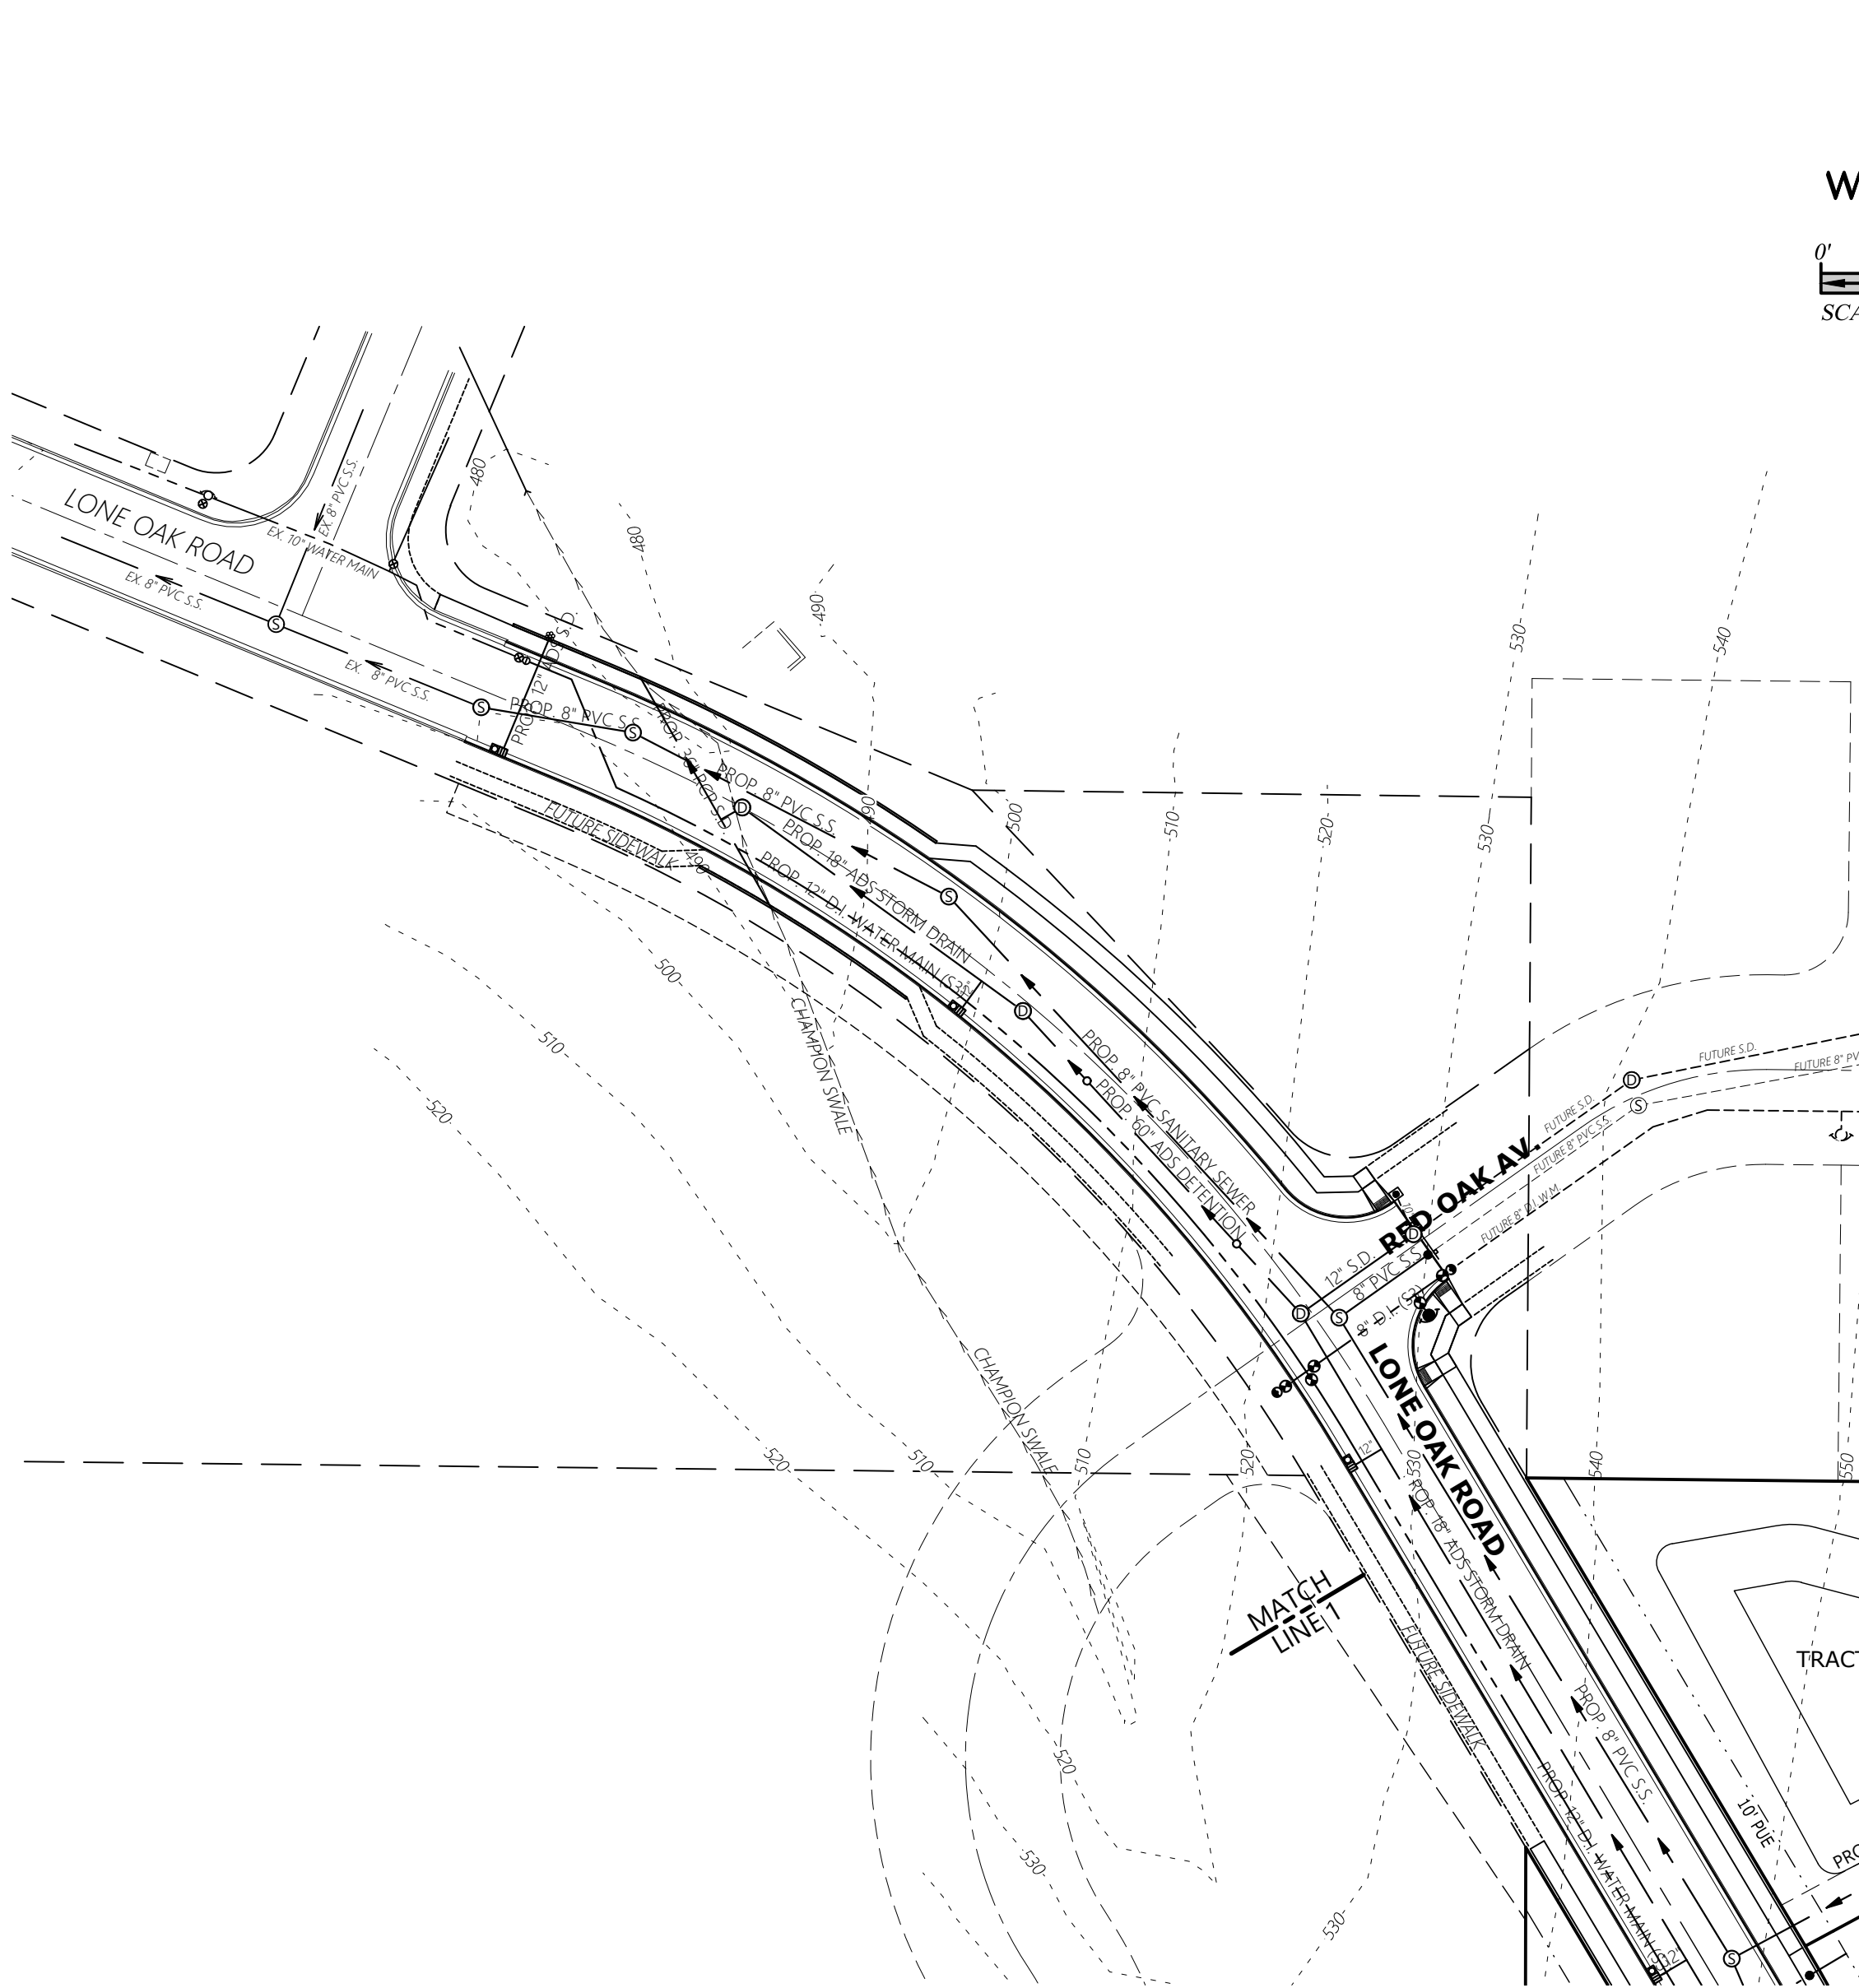


PRELIMINARY UTILITY PLAN - OFFSITE

DEVON ESTATES

NO CHANGES, MODIFICATIONS
OR REVISIONS TO BE
MADE TO THESE DRAWINGS
WITHOUT WRITTEN
AUTHORIZATION FROM THE
DESIGN ENGINEER.
DIMENSIONS & NOTES TAKE
PRECEDENCE OVER
GRAPHICAL REPRESENTATION.

Design: M.D.G.
Drawn: P.H.S.
Checked: B.M.G.
Date: NOV. 2017
Scale: AS SHOWN
As-Built: ----

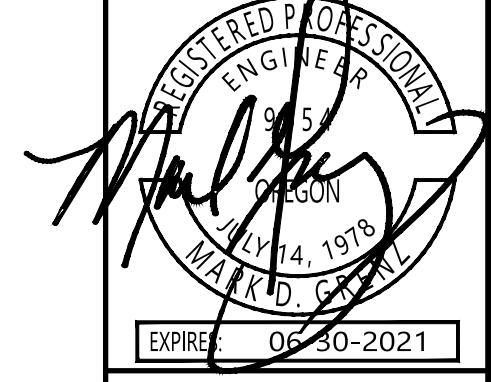

JOB # 6502

P302