


Z:\6502-6599\6502-DevonAvenueSubdivision\dwg\6502\6502020.dwg, GRD, 11/10/2020 3:13:21 PM, P:\saunders

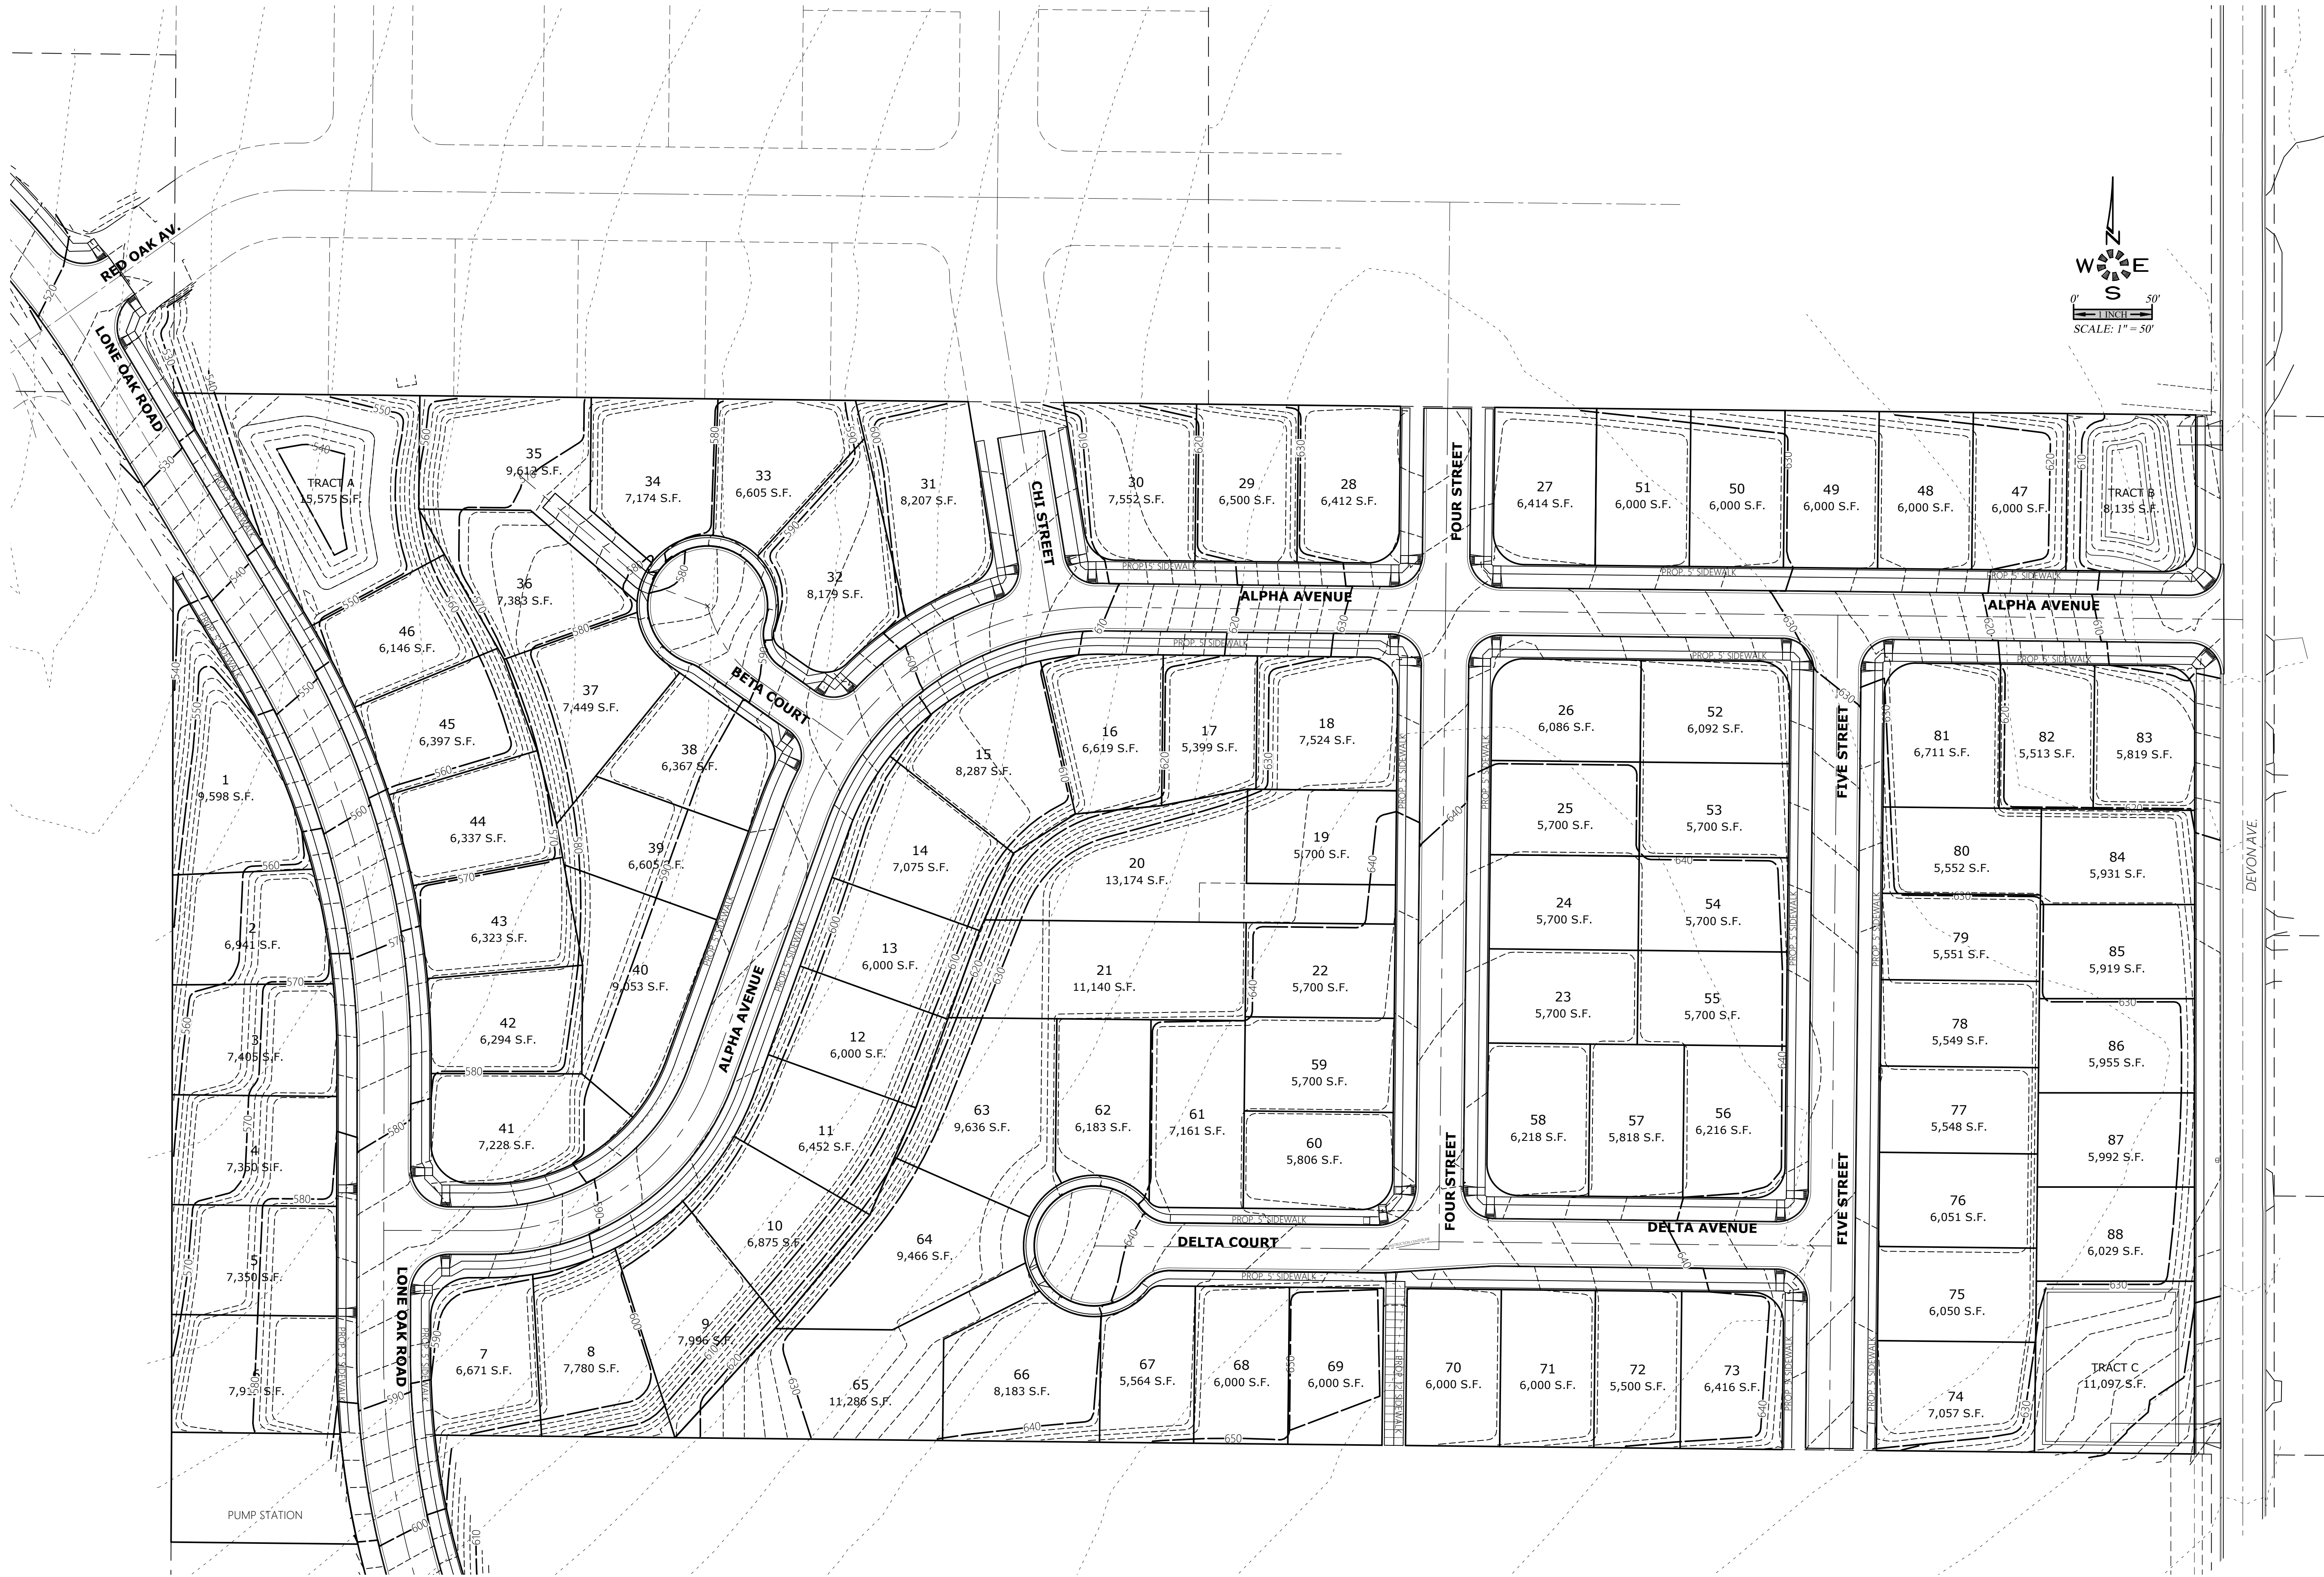

ENGINEERING SERVICES, INC.
1155 13th ST. S.E. SALEM, OR. 97302
PH. (503) 363-5277 FAX (503) 366-7660
www.mtengr.com email: office@mtengr.com

**PRELIMINARY
GRADING PLAN - ONSITE**

DEVON ESTATES

NO CHANGES, MODIFICATIONS
OR REVISIONS SHALL BE
MADE TO THESE DRAWINGS
WITHOUT WRITTEN
AUTHORIZATION FROM THE
DESIGN ENGINEER.
DIMENSIONS & NOTES TAKE
PRECEDENCE OVER
GRAPHICAL REPRESENTATION.

Design: M.D.G.
Drawn: P.H.S.
Checked: B.M.G.
Date: NOV. 2017
Scale: AS SHOWN
As-Built: _____

REGISTERED PROFESSIONAL
ENGINEER
STATE OF OREGON
NOV. 4, 1978
MARK D. GRAY
EXPIRES 06/30/2021
JOB # 6502

1 of 1