



CROWN POINT SOUTH SALEM

SEC. 13, T. 8 S., R. 3 W., W.M.
CITY OF SALEM
MARION COUNTY, OREGON

INTERSTATE 5

PARCEL 1
32.42 AC

FUTURE
DEVELOPEMENT

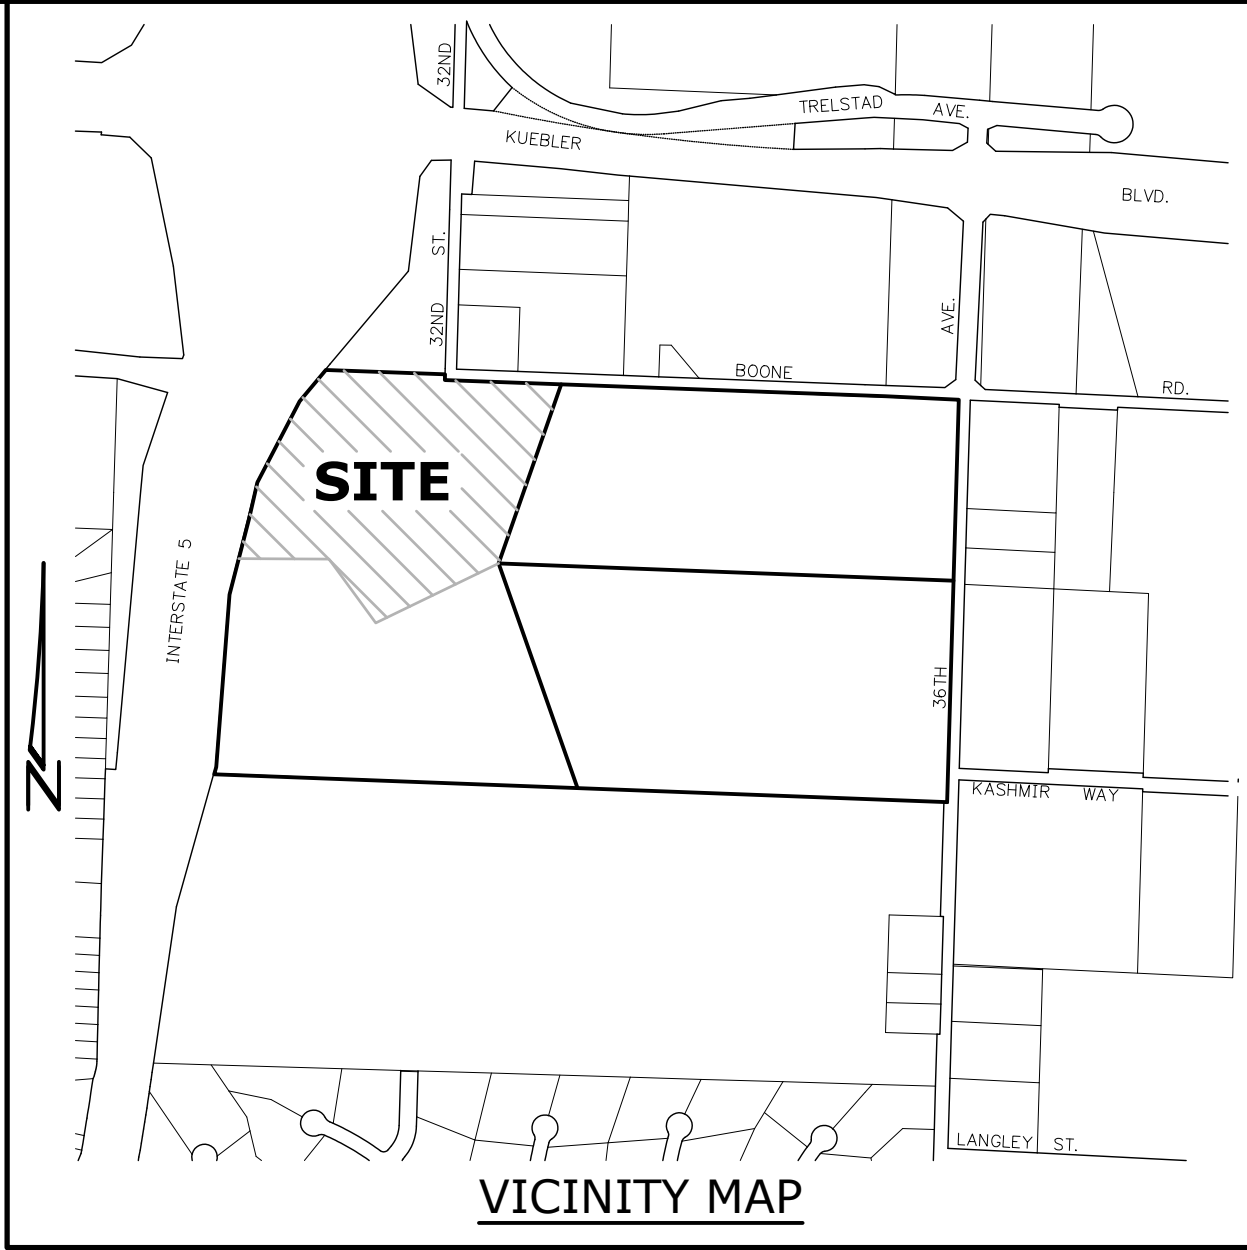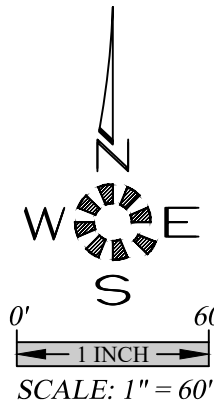

Owner / Developer:
**MWSH BOONE ROAD
PROPERTY, LLC**
3425 BOONE RD. S.E.
SALEM, OR 97317

SHEET INDEX

SDR1 - COVER SHEET
SDR2 - EXISTING CONDITIONS PLAN
SDR3 - OVERALL SITE PLAN
SDR4 - SITE PLAN
SDR5 - OPEN SPACE PLAN
SDR6 - GRADING PLAN
SDR7 - PRIVATE STORM DRAIN PLAN
SDR8 - PRIVATE SANITARY SEWER PLAN
SDR9 - PRIVATE DOMESTIC WATER PLAN
SDR10 - PRIVATE FIRE SERVICE PLAN

L1.1 SCHEMATIC LANDSCAPE PLAN
L1.2 SCHEMATIC LANDSCAPE PLAN
A3-C BUILDING 6 & 7 - C - 12 PLEX
A3-D BUILDING 5 & 9 - D - 12 PLEX
BUILDING 11, 13 & 14 - D - 18 PLEX
A3-F BUILDING 1, 2, & 3 - F - 12 PLEX
A3-G GARAGE ELEVATIONS
A3-H BUILDING 10 - H - 12 PLEX
BUILDING 12 - H - 18 PLEX
A3-X BUILDING 4 - X - 12 PLEX
A3-X2 BUILDING 8 - X2 - 18 PLEX
A3-CH CLUBHOUSE

PUBLIC STREET PLANS
FOR REFERENCE ONLY:
401 STREET PLAN
402 STREET PLAN
403 STREET PLAN
404 STREET PLAN




COVER SHEET

CROWN POINT
SOUTH SALEM

NO CHANGES, MODIFICATIONS
OR REPRODUCTIONS TO BE
MADE TO THESE DRAWINGS
WITHOUT WRITTEN
AUTHORIZATION FROM THE
DESIGN ENGINEER.
DIMENSIONS & NOTES TAKE
PRECEDENCE OVER
GRAPHICAL REPRESENTATION.

Design: M.D.G.
Drawn: D.G.G.
Checked: E.A.H.
Date: MAY 2019
Scale: AS SHOWN

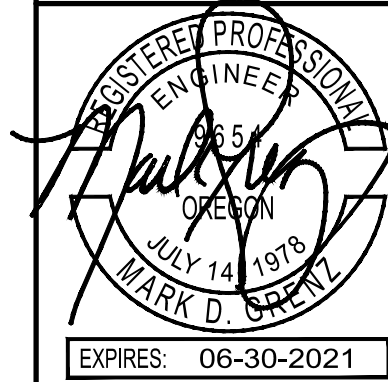

JOB # 6754

SDR1