



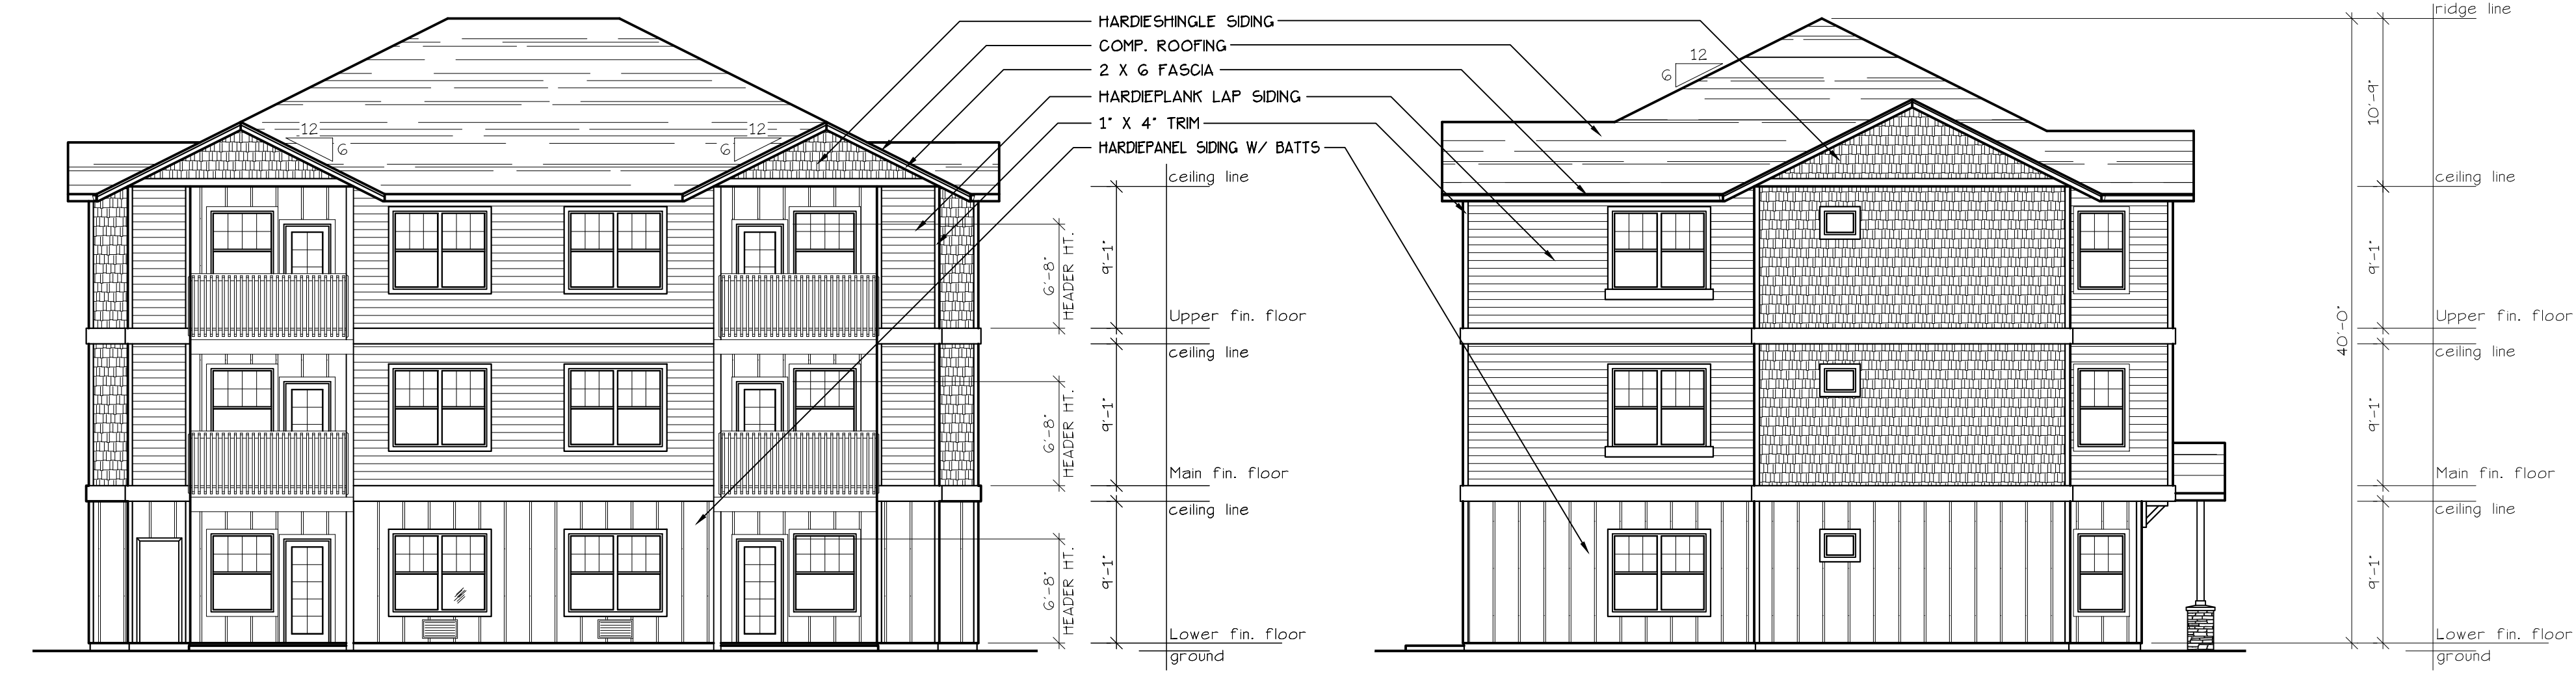

SOUTH ELEVATION (TYPE A UNITS)
SCALE: 1/8" = 1'-0"
BLD. 28

EAST ELEVATION (TYPE A UNITS)
SCALE: 1/8" = 1'-0"
BLD. 28

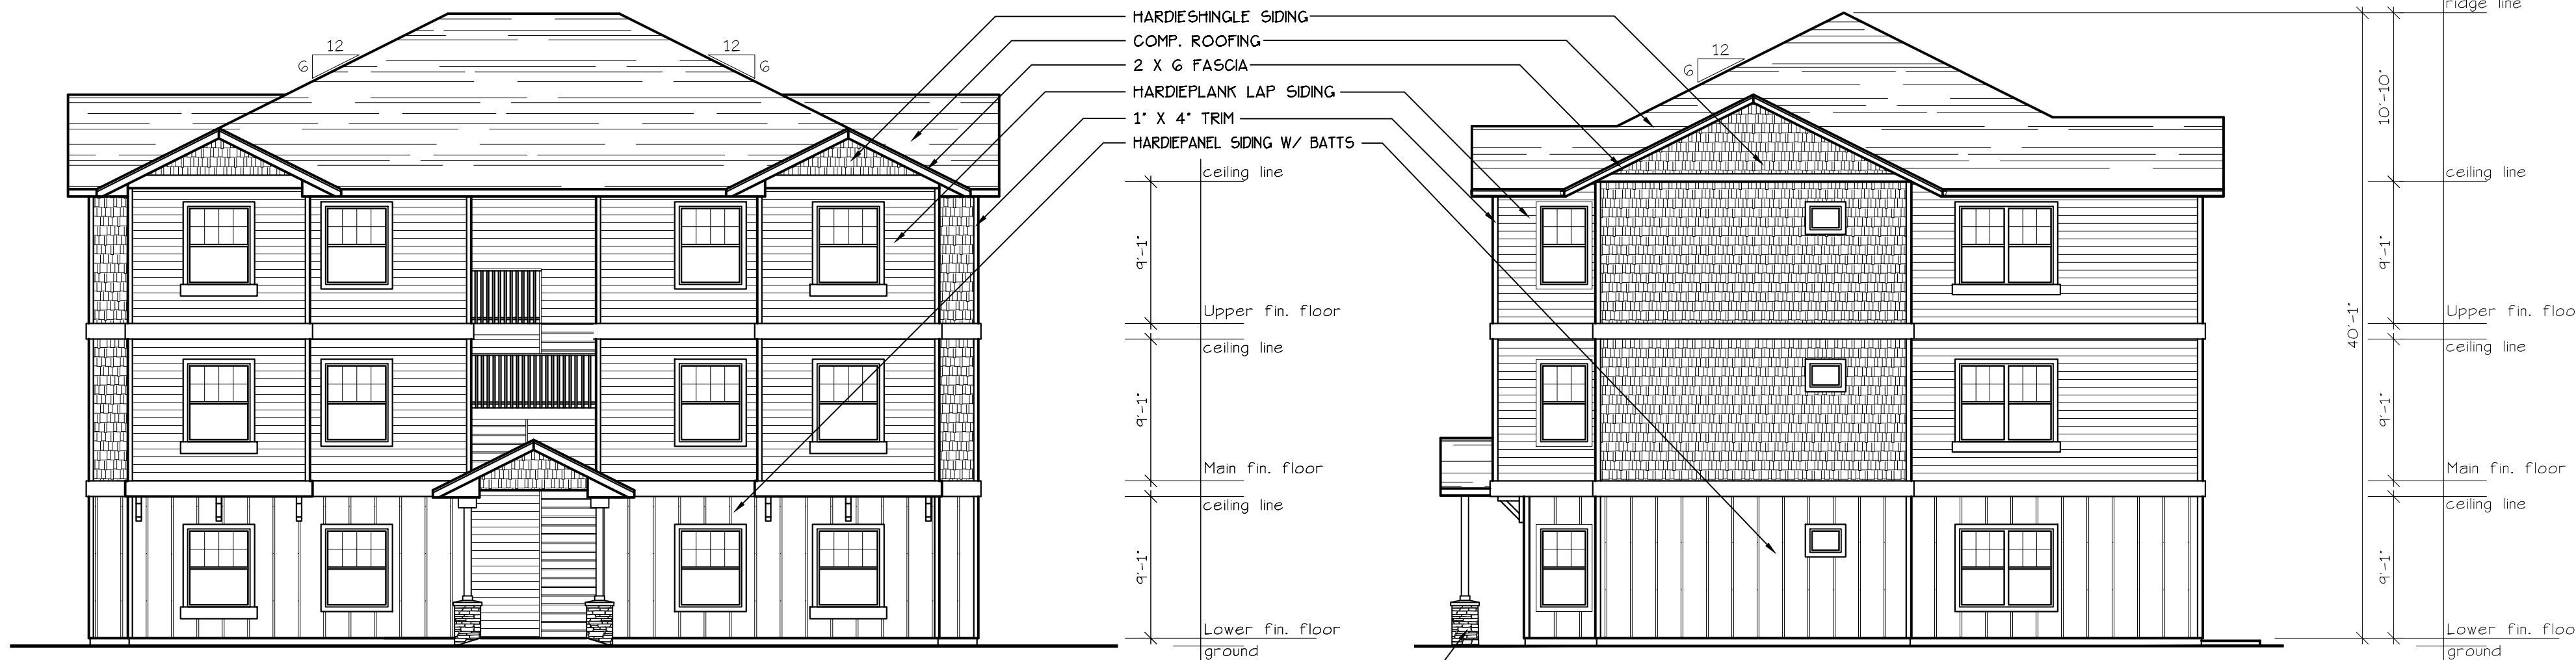


NORTH ELEVATION (TYPE A UNITS)
SCALE: 1/8" = 1'-0"
BLD. 28

WEST ELEVATION (TYPE A UNITS)
SCALE: 1/8" = 1'-0"
BLD. 28

NO CHANGES, MODIFICATIONS OR
REVISIONS TO BE MADE TO
DRAWINGS WITHOUT THE
AUTHORIZATION FROM THE DESIGN
ENGINEER.
DIMENSIONS & NOTES TAKE
PRECEDENCE OVER GRAPHICAL
REPRESENTATION.

Design: P.L.M.
Drawn: G.I.D.
Checked: M.D.G.
Date: Dec-20
Scale: AS SHOWN

JOB # 7111

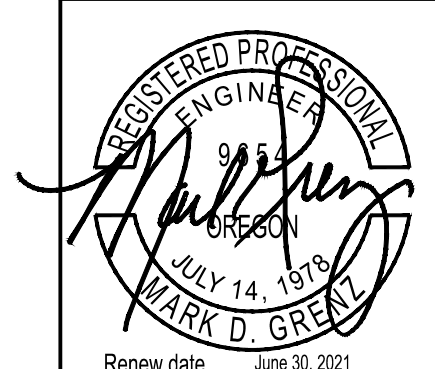

Renew date: June 30, 2021