


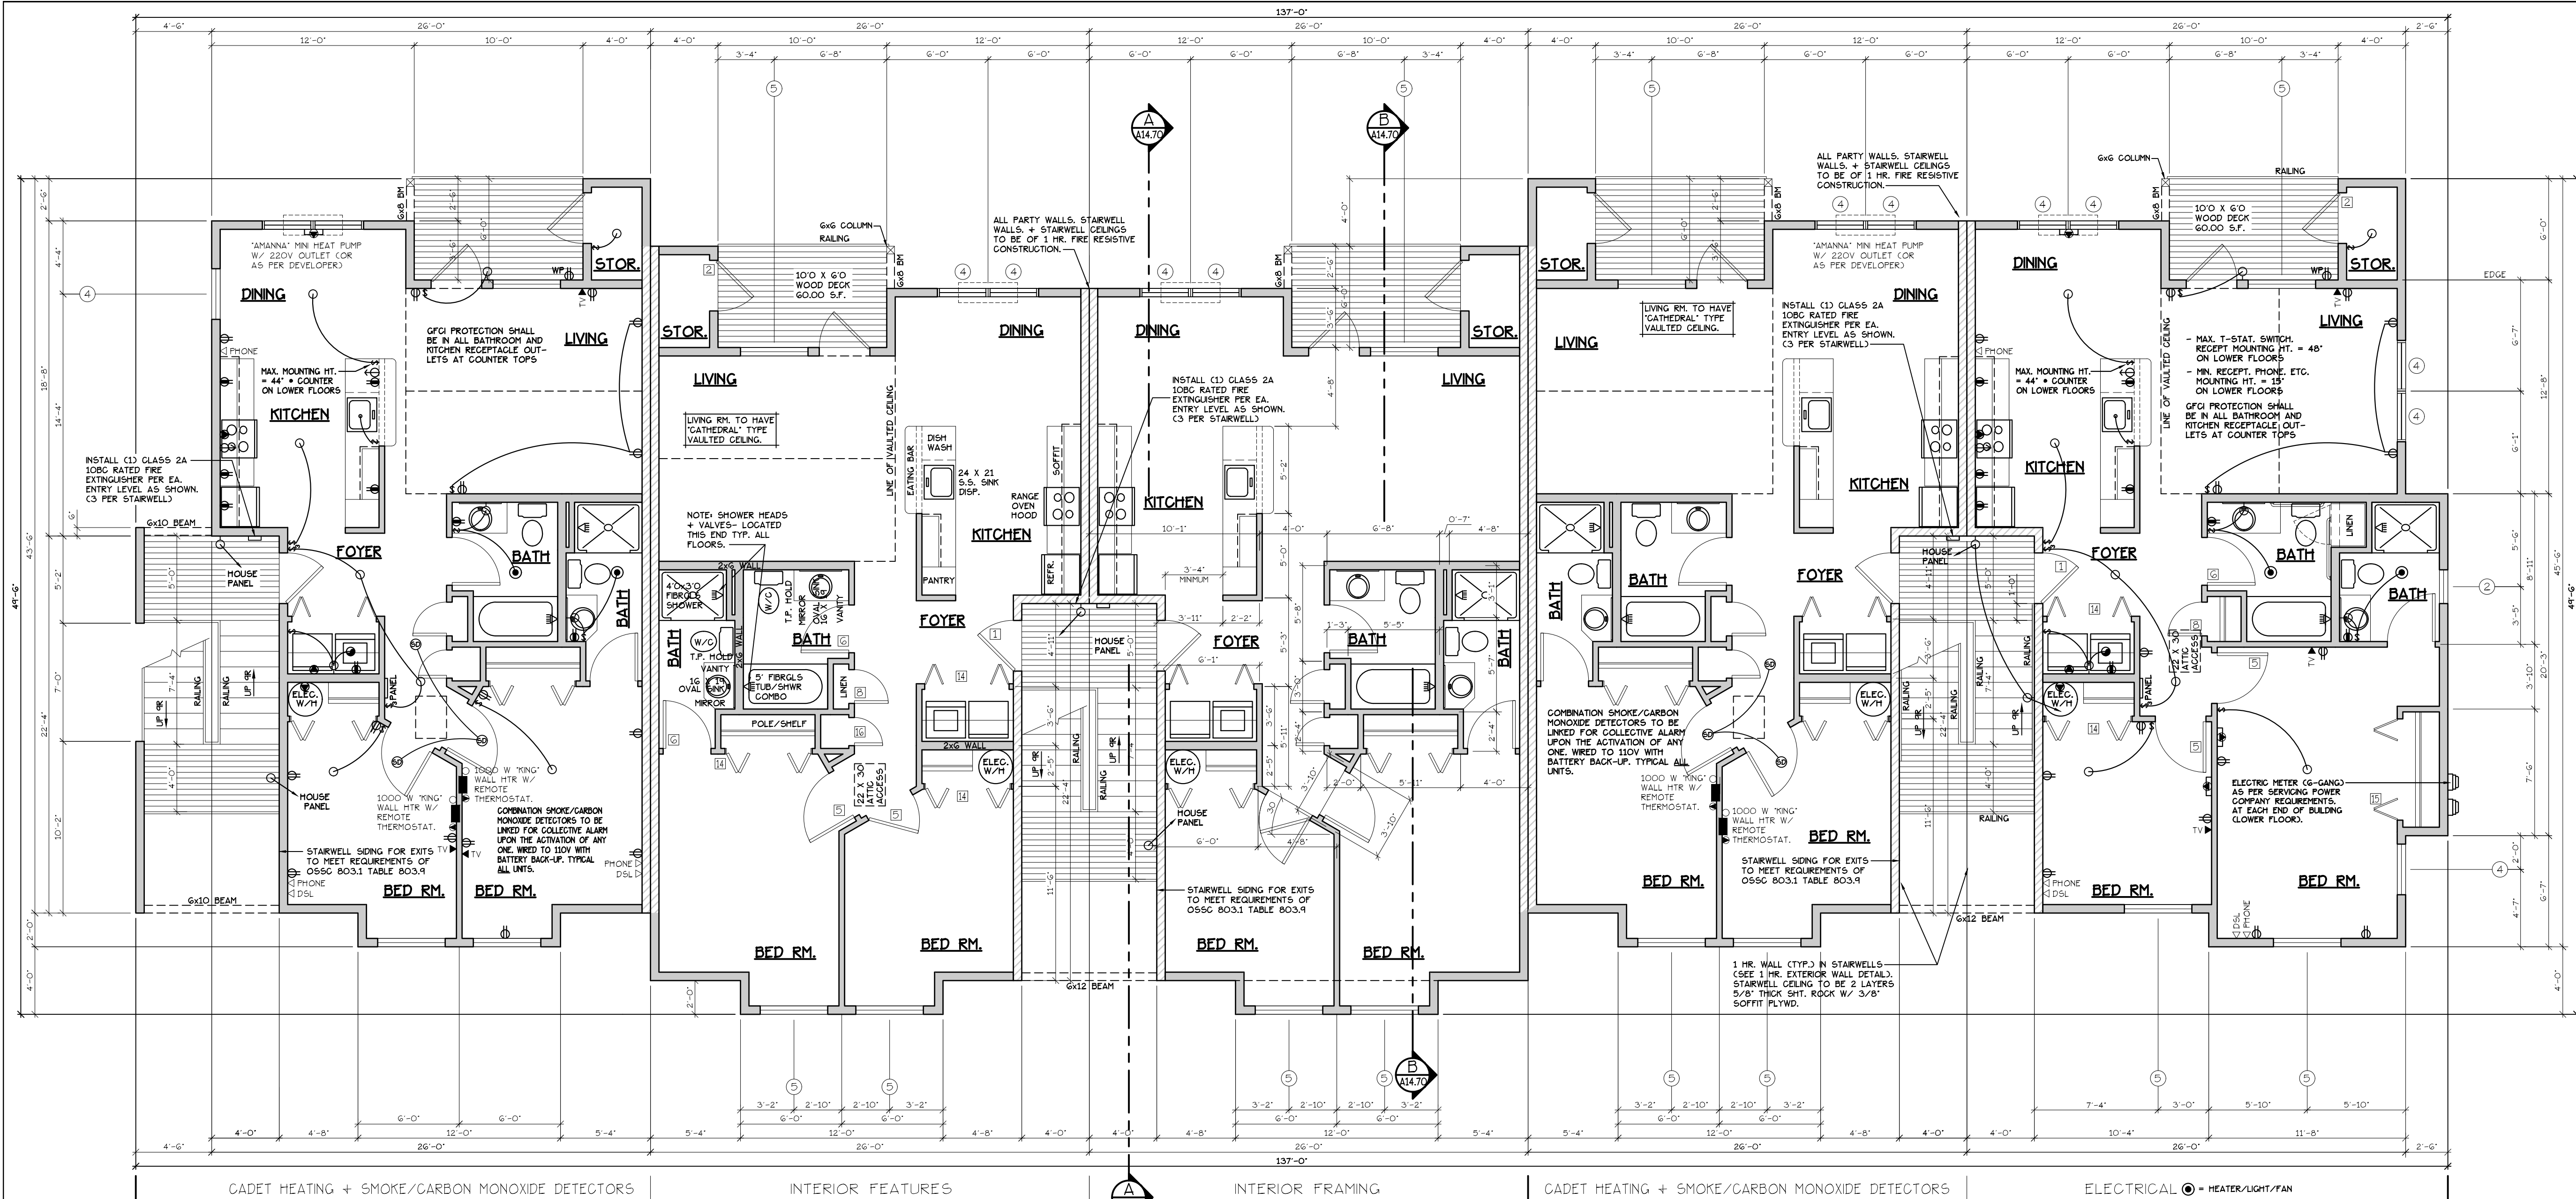

UPPER FLOOR PLAN
SCALE: 3/32" = 1'-0"
"A" UNIT = 952 S.F.
BLD. 21+29

DOOR SCHEDULE									
DOORS					FRAMES				
#	WIDTH	HEIGHT	THICK	TYP.	MATL.	FIN.	TYP.	MATL.	FIN.
1	3'-0"	6'-8"	1 3/4"	M.T.L.	GLAD	PAINT	A	METAL	PAINT
2	3'-0"	6'-8"	1 3/4"	M.T.L.	GLAD	PAINT	B	METAL	PAINT
3	3'-0"	6'-8"	1 3/4"	M.T.L.	GLAD	PAINT	C	METAL	PAINT
4	2'-6"	6'-8"	1 3/4"	M.T.L.	GLAD	PAINT	D	METAL	PAINT
5	3'-0"	6'-8"	1 3/8"	H.G.	BRCH	STAIN	E	HEMLOCK	STAIN
6	2'-10"	6'-8"	1 3/8"	H.G.	BRCH	STAIN	F	HEMLOCK	STAIN
7	2'-6"	6'-8"	1 3/8"	H.G.	BRCH	STAIN	G	HEMLOCK	STAIN
8	2'-10"	6'-8"	1 3/8"	H.G.	BRCH	STAIN	H	HEMLOCK	STAIN
9	2'-6"	6'-8"	1 3/8"	H.G.	BRCH	STAIN	I	HEMLOCK	STAIN
10	4'-0"	6'-8"	1 3/8"	H.G.	BRCH	STAIN	J	HEMLOCK	STAIN
11	5'-8"	6'-8"	1 3/8"	H.G.	BRCH	STAIN	K	HEMLOCK	STAIN
12	6'-0"	6'-8"	1 3/8"	H.G.	BRCH	STAIN	L	HEMLOCK	STAIN
13	4'-0"	6'-8"	1 3/8"	H.G.	BRCH	STAIN	M	HEMLOCK	STAIN
14	5'-0"	6'-8"	1 3/8"	H.G.	BRCH	STAIN	N	HEMLOCK	STAIN
15	6'-0"	6'-8"	1 3/8"	H.G.	BRCH	STAIN	O	HEMLOCK	STAIN
16	1'-8"	6'-8"	1 3/8"	H.G.	BRCH	STAIN	P	HEMLOCK	STAIN
17	3'-0"	6'-8"	1 3/4"	M.T.L.	GLAD	PAINT	Q	METAL	PAINT
18	3'-0"	6'-8"	1 3/8"	S.G.	BRCH	STAIN	R	HEMLOCK	STAIN
19	2'-4"	6'-8"	1 3/8"	H.G.	BRCH	STAIN	S	HEMLOCK	STAIN

WINDOW SCHEDULE									
#	SIZE	TYPE	MFG.	COLOR	INSUL.	REMARKS	HEADERS		
1	1'6" X 1'6"	VNTL STAT.	MILGARD	WHITE	YES	STATIONARY	DF#1 4x12		
2	2'0" X 1'6"	VNTL STAT.	MILGARD	WHITE	YES	STATIONARY	DF#1 4x12		
3	3'0" X 4'0"	VNTL SGH.	MILGARD	WHITE	YES	SINGLE HUNG W/ SCREEN	DF#1 4x12		
4	3'0" X 5'0"	VNTL SGH.	MILGARD	WHITE	YES	SINGLE HUNG W/ SCREEN	DF#1 6x8 (SEE ALT. HEADER DETAIL SHT. A20.40)		
5	4'0" X 5'0"	VNTL SGH.	MILGARD	WHITE	YES	SINGLE HUNG W/ SCREEN	DF#1 6x8 (SEE ALT. HEADER DETAIL SHT. A20.40)		
6	5'0" X 5'0"	VNTL SGH.	MILGARD	WHITE	YES	SINGLE HUNG W/ SCREEN	DF#1 6x8 (SEE ALT. HEADER DETAIL SHT. A20.40)		
7	3'0" X 4'6"	VNTL SGH.	MILGARD	WHITE	YES	SINGLE HUNG W/ SCREEN	DF#1 4x12		
8	3'0" X 4'6"	CASEMENT	MILGARD	WHITE	YES	CASEMENT W/ SCREEN	DF#1 4x12		
9	2'0" X 5'0"	VNTL STAT.	MILGARD	WHITE	YES	STATIONARY	DF#1 6x8 (SEE ALT. HEADER DETAIL SHT. A20.40)		

NOTE: ALL ACCESSIBLE DOORS SHALL BE PROVIDED WITH LEVER DOOR HARDWARE + OTHER OPERATING DEVICES IN COMPLIANCE WITH ICC/ANSI A117.1 SECTIONS 309.4. AND 404.2.G.

NOTE: MAX. U-VALUE FOR ALL WINDOWS AS PER TABLE 401.1(2) OEE5C U=0.32.

NOTE: WINDOW SILLS MORE THAN 72" ABOVE FINISH GRADE SHALL BE A MINIMUM OF 36" ABOVE FINISH FLOOR SURFACE (COR) BE INSTALLED WITH WINDOW OPENING CONTROL DEVICES IN COMPLIANCE WITH THE 2014 O55C SECTIONS 1013.8.1 AND 1029.4.

NOTE: MAIN + UPPER FLOOR DOORS ARE SIZED THE SAME AS LOWER FLOOR DOORS. DOOR SIZE OPTIONS FOR MAIN + UPPER FLOORS ARE AS FOLLOWS:
BED RM. = 2'-6" DOOR
BATH RM. = 2'-4" DOOR.

SEE "GENERAL STRUCTURAL NOTES" ON SHEET A14.2 BEFORE BEGINNING ANY CONSTRUCTION.

- GENERAL NOTES:
- ALL EXTERIOR WALLS TO BE 2 X 6 STUDS. ALL OTHER WALLS TO BE 2 X 4 STUDS UNLESS OTHERWISE NOTED.
 - FIRE BLOCK CONCEALED SPACES (VERTICAL + HORIZONTAL) AS PER O55C 718.2.2 AND O55C 718.2.3.
 - PRIOR TO INSTALLATION OF FIBERGLASS TUB/SHOWER + SHOWER UNITS, SHEET ROCK SHALL BE APPLIED TO STUD WALLS AS INDICATED ON PLANS.
 - ALL BATH FANS TO HAVE MIN. 80 CFM. RANGE HOOD EXHAUST FANS TO HAVE MIN. 150 CFM.
 - ELECTRIC OUTLETS IN 1 HR. WALL MAY NOT BE BACK TO BACK AND MUST BE SEPARATED BY HORIZONTAL DISTANCE OF 2'-0".
 - ALL EXTERIOR FLOOD LIGHTING SHALL BE CONNECTED TO HOUSE PANELS LOCATED IN ON-SITE UTILITY ROOMS + STORAGE BLD'S.
 - AS PER OEE5C HIGH-EFFICIENCY LIGHTING SYSTEMS - A MINIMUM OF 50 PERCENT OF THE LAMPS IN PERMANENTLY INSTALLED LIGHTING FIXTURES SHALL BE COMPACT OR LINEAR FLOURESCENT, OR A LIGHTING SOURCE THAT HAS A MINIMUM EFFICACY OF 40 LUMENS PER INPUT WATT.
 - ALL "TYPE A" ACCESSIBLE UNITS REQUIRE THE PATIO TO BE AT SAME LEVEL AS DWELLING UNIT.

MULTI / TECH
CONSULTANTS
ENGINEERING SERVICES, INC.
1125 13th ST. S.E. SALEM, OR 97302
PHONE: (503) 343 - 9227 • FAX: (503) 344-1280
www.multitech.ws office@multitech.ws

UPPER FLOOR PLAN

THE GROVE AT FAIRVIEW 2

NO CHANGES, MODIFICATIONS OR REVISIONS TO BE MADE TO THIS DRAWING WITHOUT THE AUTHORIZATION FROM THE DESIGN ENGINEER.
DIMENSIONS & NOTES TAKE PRECEDENCE OVER GRAPHICAL REPRESENTATION.

Design: P.L.M.
Drawn: G.L.D.
Checked: M.D.G.
Date: Dec-20
Scale: AS SHOWN
JOB # 7111

REGISTERED PROFESSIONAL ENGINEER
JULY 14, 1998
MARK D. GREY
Renew date: June 30, 2021

A2.50