


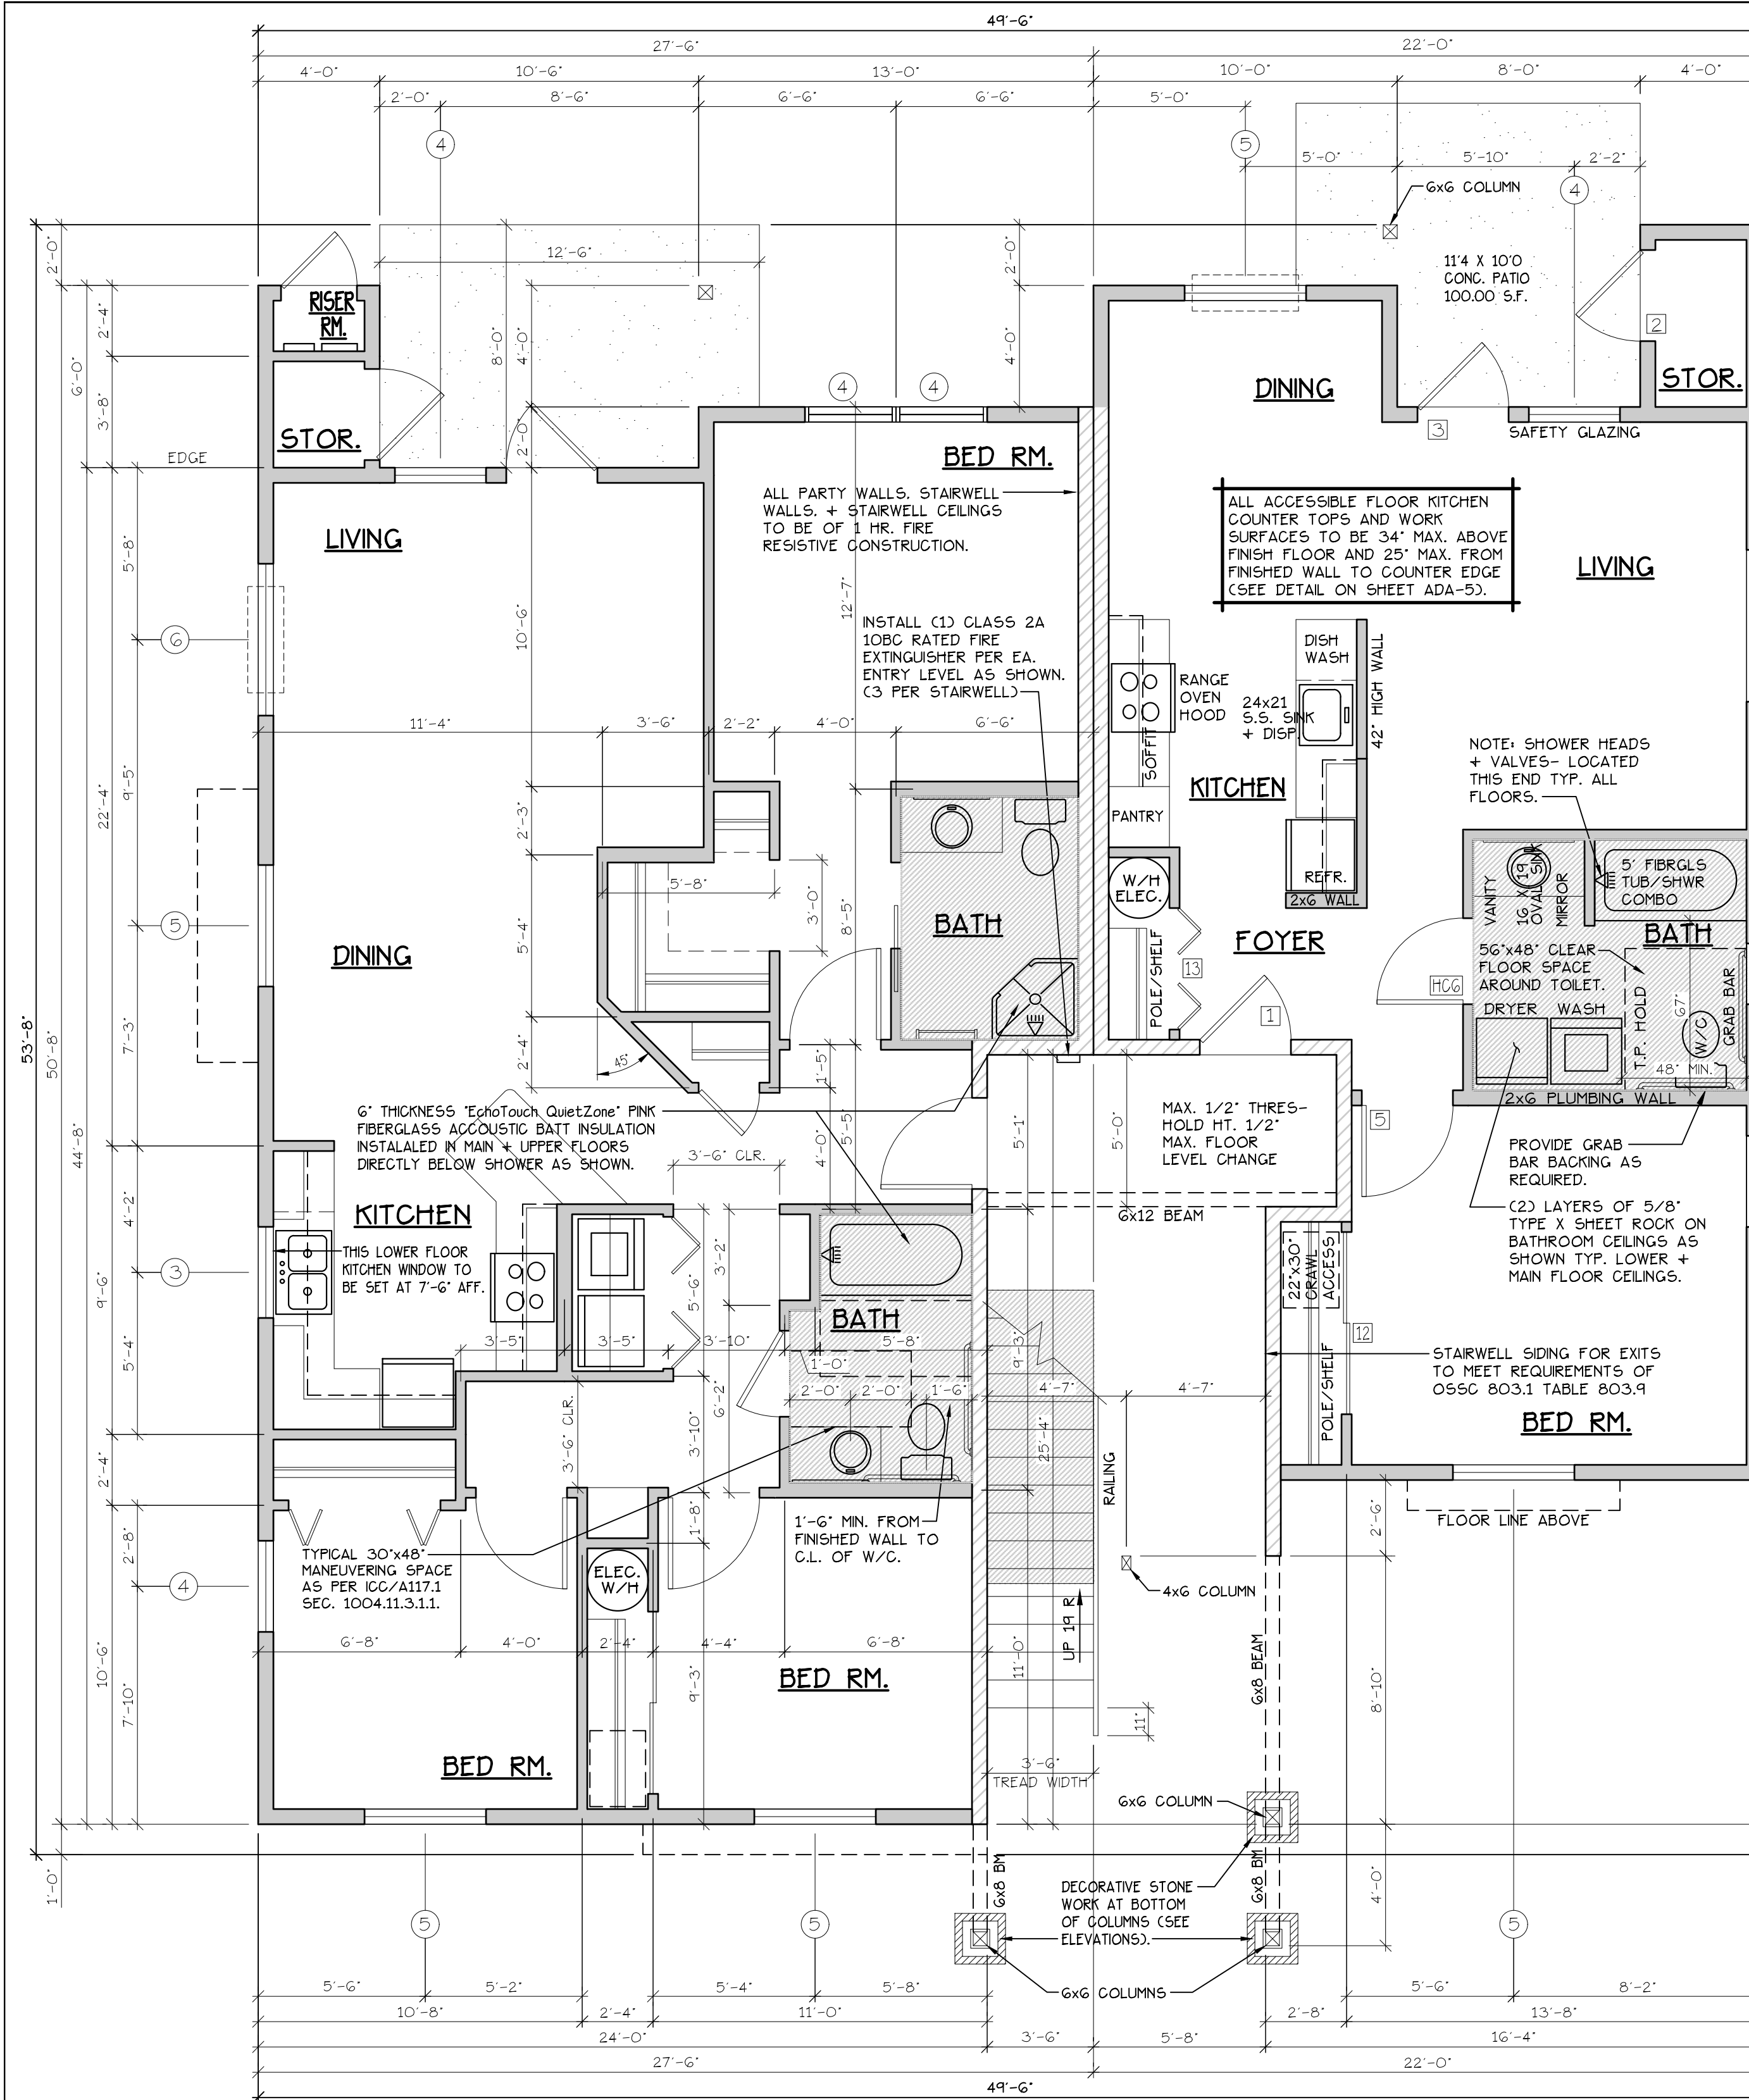

LOWER FLOOR PLAN (CHANDICAP ADAPTABLE/ACCESSIBLE) BLD. 25


CONSTRUCTION TYPE V B SPRINKLED SEE WALL DETAIL SHEETS FOR SHEETROCK APPLICATION.

| DOOR SCHEDULE |        |        |        |      |         |       |      |         |       |
|---------------|--------|--------|--------|------|---------|-------|------|---------|-------|
| DOORS         |        |        |        |      | REMARKS |       |      |         |       |
| NO.           | WIDTH  | HEIGHT | THICK. | TYP. | MATL.   | FIN.  | TYP. | MATL.   | FIN.  |
| [1]           | 3'-0"  | 6'-8"  | 1-3/4" | MTL. | GLAD.   | PAINT | A    | METAL   | PAINT |
| [2]           | 3'-0"  | 6'-8"  | 1-3/4" | MTL. | GLAD.   | PAINT | B    | METAL   | PAINT |
| [3]           | 3'-0"  | 6'-8"  | 1-3/4" | MTL. | GLAD.   | PAINT | C    | METAL   | PAINT |
| [4]           | 2'-6"  | 6'-8"  | 1-3/4" | MTL. | GLAD.   | PAINT | D    | METAL   | PAINT |
| [5]           | 3'-0"  | 6'-8"  | 1-3/8" | H.G. | BRCH.   | STAIN | E    | HEMLOCK | STAIN |
| [6]           | 2'-10" | 6'-8"  | 1-3/8" | H.G. | BRCH.   | STAIN | F    | HEMLOCK | STAIN |
| [7]           | 2'-10" | 6'-8"  | 1-3/8" | H.G. | BRCH.   | STAIN | G    | HEMLOCK | STAIN |
| [8]           | 2'-10" | 6'-8"  | 1-3/8" | H.G. | BRCH.   | STAIN | H    | HEMLOCK | STAIN |
| [9]           | 4'-0"  | 6'-8"  | 1-3/8" | H.G. | BRCH.   | STAIN | I    | HEMLOCK | STAIN |
| [10]          | 4'-0"  | 6'-8"  | 1-3/8" | H.G. | BRCH.   | STAIN | J    | HEMLOCK | STAIN |
| [11]          | 5'-8"  | 6'-8"  | 1-3/8" | H.G. | BRCH.   | STAIN | K    | HEMLOCK | STAIN |
| [12]          | 6'-0"  | 6'-8"  | 1-3/8" | H.G. | BRCH.   | STAIN | L    | HEMLOCK | STAIN |
| [13]          | 4'-0"  | 6'-8"  | 1-3/8" | H.G. | BRCH.   | STAIN | M    | HEMLOCK | STAIN |
| [14]          | 6'-0"  | 6'-8"  | 1-3/8" | H.G. | BRCH.   | STAIN | N    | HEMLOCK | STAIN |
| [15]          | 1'-8"  | 6'-8"  | 1-3/8" | H.G. | BRCH.   | STAIN | O    | HEMLOCK | STAIN |
| [16]          | 3'-0"  | 6'-8"  | 1-3/4" | MTL. | GLAD.   | PAINT | P    | METAL   | PAINT |
| [17]          | 3'-0"  | 6'-8"  | 1-3/4" | MTL. | GLAD.   | PAINT | Q    | METAL   | PAINT |
| [18]          | 2'-4"  | 6'-8"  | 1-3/8" | H.G. | BRCH.   | STAIN | R    | HEMLOCK | STAIN |

| WINDOW SCHEDULE |             |             |         |       |        |                       |                                               |  |  |
|-----------------|-------------|-------------|---------|-------|--------|-----------------------|-----------------------------------------------|--|--|
| NO.             | SIZE        | TYPE        | MFG.    | COLOR | INSUL. | REMARKS               | HEADERS                                       |  |  |
| [1]             | 1'6" x 1'6" | VNTL. STAT. | MILGARD | WHITE | YES    | STATIONARY            | DF#1 4x12                                     |  |  |
| [2]             | 2'0" x 1'6" | VNTL. STAT. | MILGARD | WHITE | YES    | STATIONARY            | DF#1 4x12                                     |  |  |
| [3]             | 3'0" x 4'0" | VNTL. SGL.  | MILGARD | WHITE | YES    | SINGLE HUNG W/ SCREEN | DF#1 4x12                                     |  |  |
| [4]             | 3'0" x 5'0" | VNTL. SGL.  | MILGARD | WHITE | YES    | SINGLE HUNG W/ SCREEN | DF#1 6x8 (SEE ALT. HEADER DETAIL SHT. A20.40) |  |  |
| [5]             | 4'0" x 5'0" | VNTL. SGL.  | MILGARD | WHITE | YES    | SINGLE HUNG W/ SCREEN | DF#1 6x8 (SEE ALT. HEADER DETAIL SHT. A20.40) |  |  |
| [6]             | 5'0" x 5'0" | VNTL. SGL.  | MILGARD | WHITE | YES    | SINGLE HUNG W/ SCREEN | DF#1 6x8 (SEE ALT. HEADER DETAIL SHT. A20.40) |  |  |
| [7]             | 3'0" x 4'6" | VNTL. SGL.  | MILGARD | WHITE | YES    | SINGLE HUNG W/ SCREEN | DF#1 4x12                                     |  |  |
| [8]             | 3'0" x 4'6" | CASEMENT    | MILGARD | WHITE | YES    | CASEMENT W/ SCREEN    | DF#1 4x12                                     |  |  |
| [9]             | 2'0" x 5'0" | VNTL. STAT. | MILGARD | WHITE | YES    | STATIONARY            | DF#1 6x8 (SEE ALT. HEADER DETAIL SHT. A20.40) |  |  |

NOTE: ALL LOWER FLOOR OPERABLE WINDOWS + HARDWARE TO COMPLY WITH O.S.S.C. 2014 CHAPTER 11 SEC. 1107.2 ON TO ICC/ANSI A117.1 THEN SEC. 1002.9. OPERABLE PARTS SHALL COMPLY WITH SEC. 309. SEE 'OPERABLE WINDOWS IN ACCESSIBLE LOCATIONS' DETAIL ON SHEET ADA-5. ALL LOWER FLOOR WINDOW HEADERS TO BE SET MIN. 7'-0" AFF. UNO.

2304.111 Protection against decay and Termites.  
2304.112 Wood used above ground. Wood used above ground in the locations specified in Sections 2304.112.1 through 2304.112.7. 2304.11.3 and 2304.11.5 shall be naturally durable wood or preservative-treated wood using water-borne preservatives. In accordance with AWPA U1 (Commodity Specifications A or F) for above-ground use.

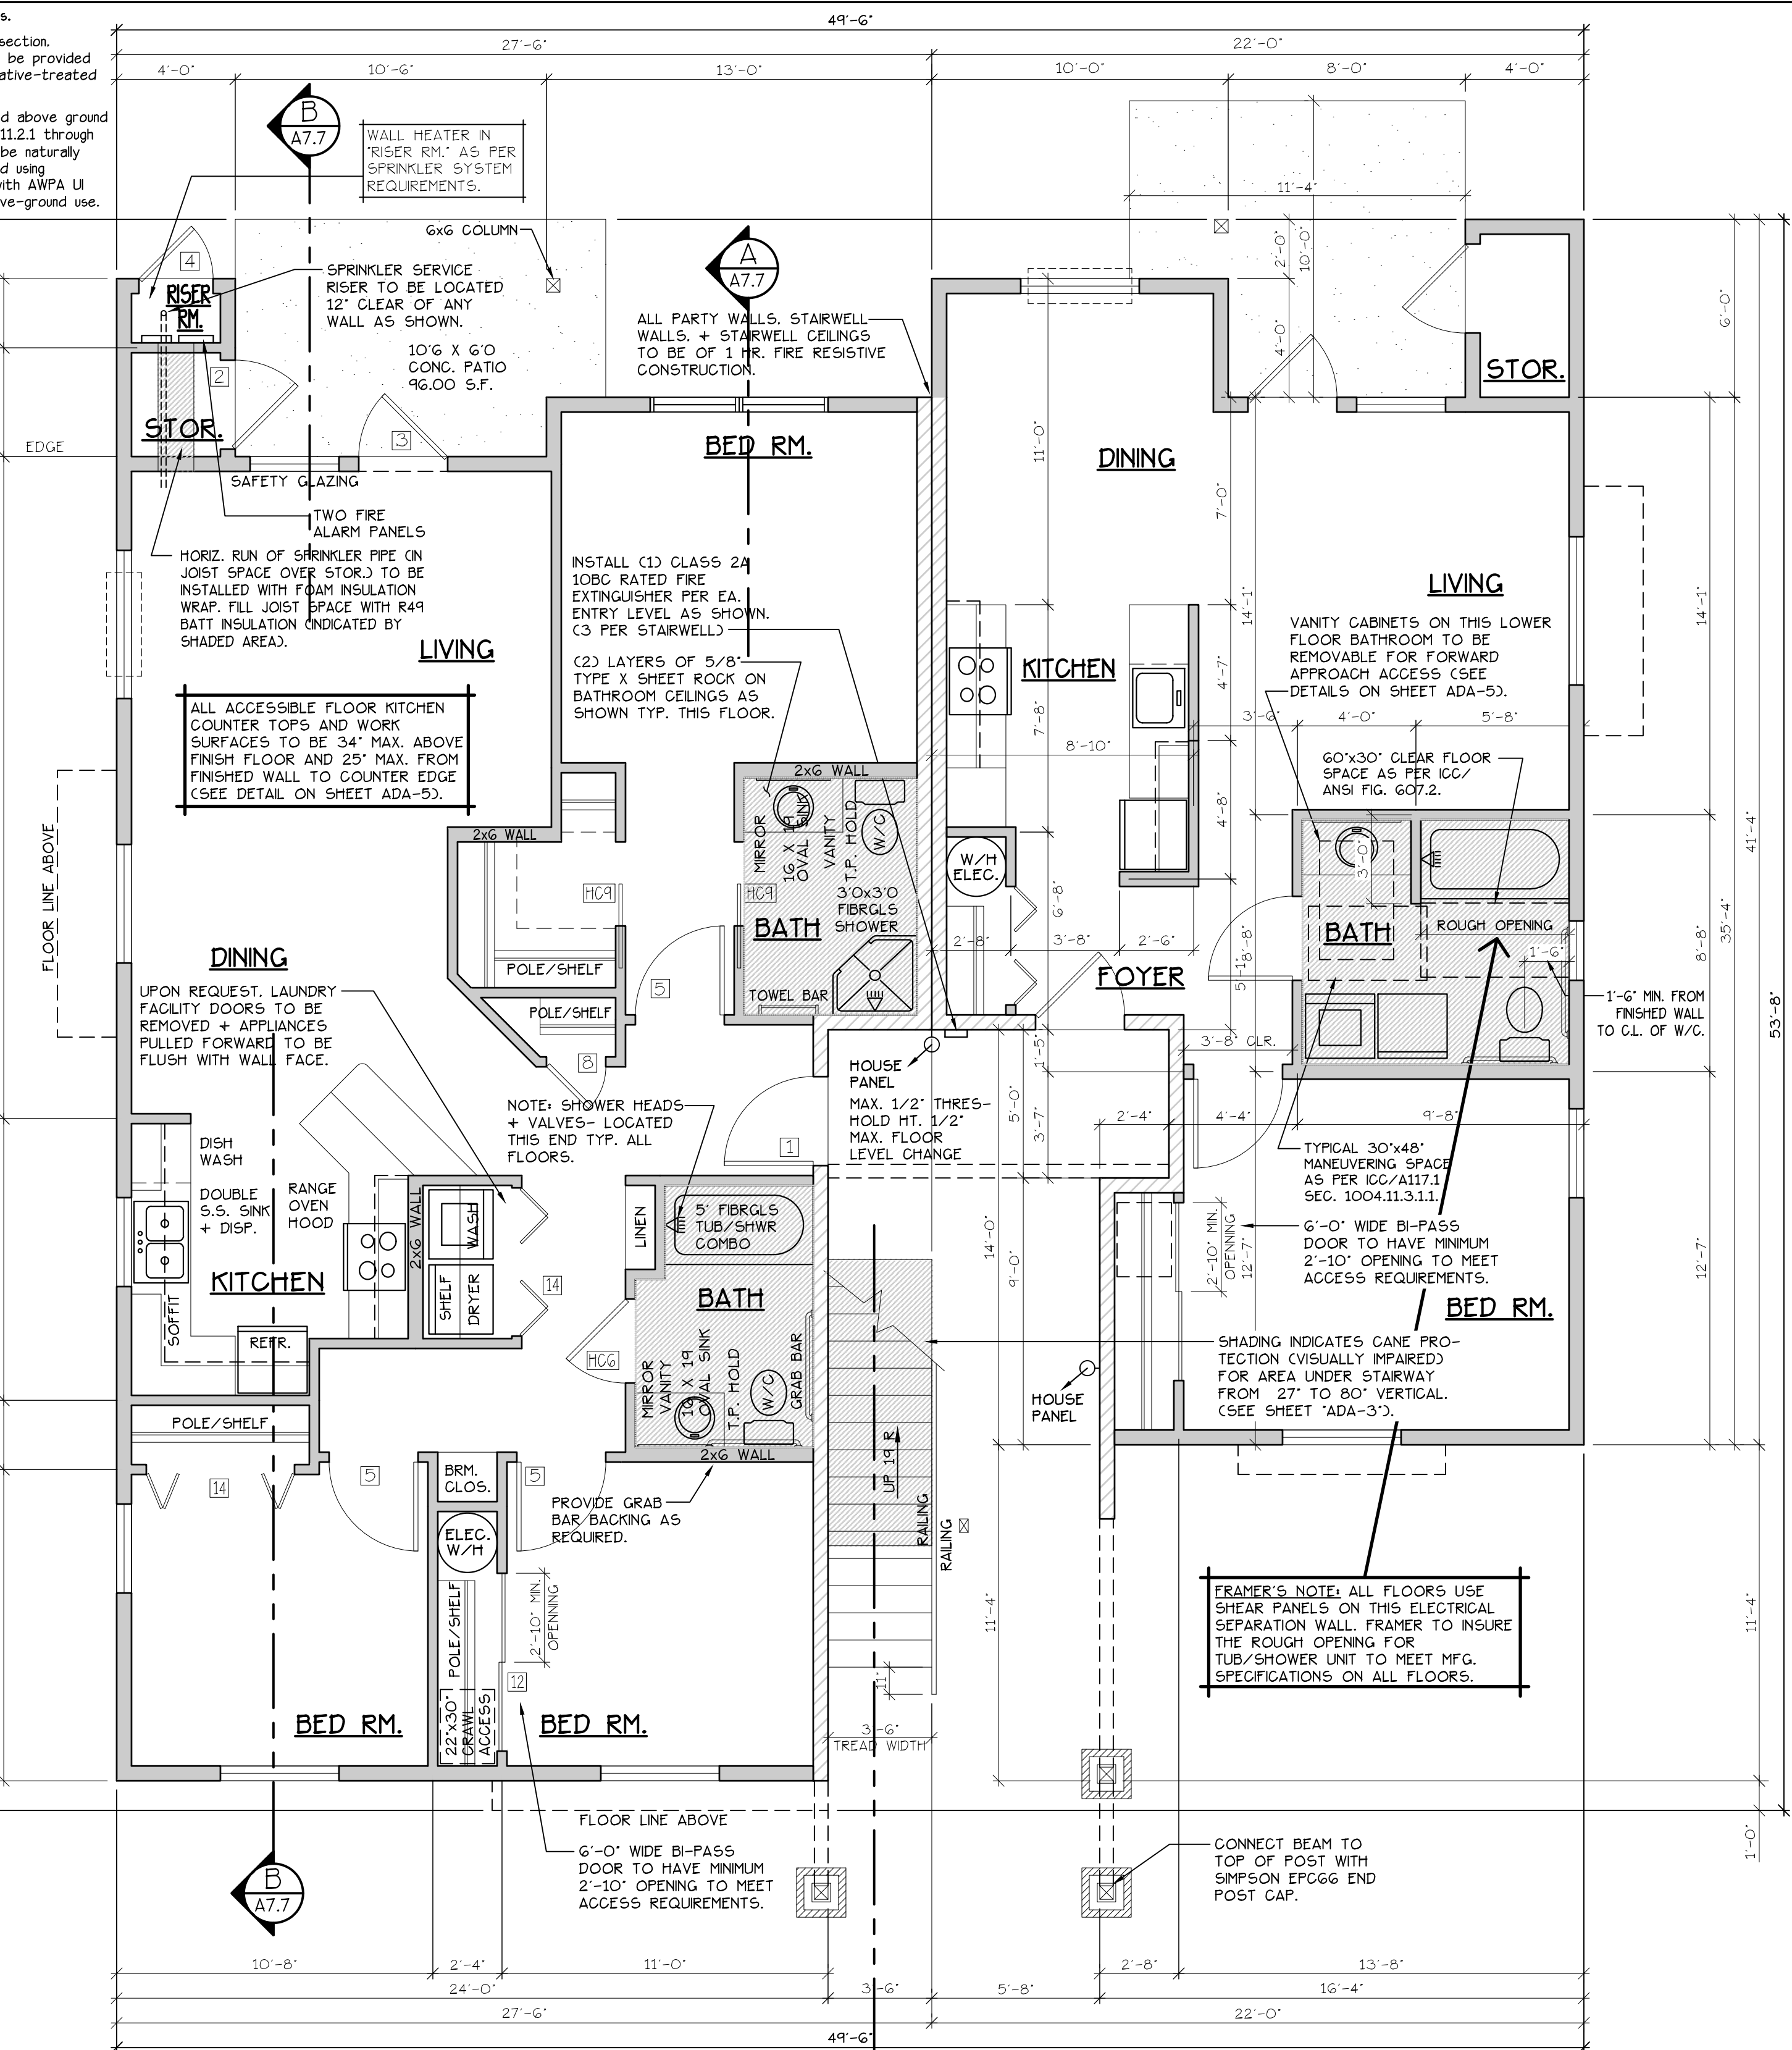

LOWER FLOOR PLAN (CHANDICAP ADAPTABLE/ACCESSIBLE) BLD. 25

CONSTRUCTION TYPE V B SPRINKLED SEE WALL DETAIL SHEETS FOR SHEETROCK APPLICATION.

| DOOR SCHEDULE |        |        |        |      |         |       |      |         |       |
|---------------|--------|--------|--------|------|---------|-------|------|---------|-------|
| DOORS         |        |        |        |      | REMARKS |       |      |         |       |
| NO.           | WIDTH  | HEIGHT | THICK. | TYP. | MATL.   | FIN.  | TYP. | MATL.   | FIN.  |
| [1]           | 3'-0"  | 6'-8"  | 1-3/4" | MTL. | GLAD.   | PAINT | A    | METAL   | PAINT |
| [2]           | 3'-0"  | 6'-8"  | 1-3/4" | MTL. | GLAD.   | PAINT | B    | METAL   | PAINT |
| [3]           | 3'-0"  | 6'-8"  | 1-3/4" | MTL. | GLAD.   | PAINT | C    | METAL   | PAINT |
| [4]           | 2'-6"  | 6'-8"  | 1-3/4" | MTL. | GLAD.   | PAINT | D    | METAL   | PAINT |
| [5]           | 3'-0"  | 6'-8"  | 1-3/8" | H.G. | BRCH.   | STAIN | E    | HEMLOCK | STAIN |
| [6]           | 2'-10" | 6'-8"  | 1-3/8" | H.G. | BRCH.   | STAIN | F    | HEMLOCK | STAIN |
| [7]           | 2'-10" | 6'-8"  | 1-3/8" | H.G. | BRCH.   | STAIN | G    | HEMLOCK | STAIN |
| [8]           | 2'-10" | 6'-8"  | 1-3/8" | H.G. | BRCH.   | STAIN | H    | HEMLOCK | STAIN |
| [9]           | 4'-0"  | 6'-8"  | 1-3/8" | H.G. | BRCH.   | STAIN | I    | HEMLOCK | STAIN |
| [10]          | 4'-0"  | 6'-8"  | 1-3/8" | H.G. | BRCH.   | STAIN | J    | HEMLOCK | STAIN |
| [11]          | 5'-8"  | 6'-8"  | 1-3/8" | H.G. | BRCH.   | STAIN | K    | HEMLOCK | STAIN |
| [12]          | 6'-0"  | 6'-8"  | 1-3/8" | H.G. | BRCH.   | STAIN | L    | HEMLOCK | STAIN |
| [13]          | 4'-0"  | 6'-8"  | 1-3/8" | H.G. | BRCH.   | STAIN | M    | HEMLOCK | STAIN |
| [14]          | 6'-0"  | 6'-8"  | 1-3/8" | H.G. | BRCH.   | STAIN | N    | HEMLOCK | STAIN |
| [15]          | 1'-8"  | 6'-8"  | 1-3/8" | H.G. | BRCH.   | STAIN | O    | HEMLOCK | STAIN |
| [16]          | 3'-0"  | 6'-8"  | 1-3/4" | MTL. | GLAD.   | PAINT | P    | METAL   | PAINT |
| [17]          | 3'-0"  | 6'-8"  | 1-3/4" | MTL. | GLAD.   | PAINT | Q    | METAL   | PAINT |
| [18]          | 2'-4"  | 6'-8"  | 1-3/8" | H.G. | BRCH.   | STAIN | R    | HEMLOCK | STAIN |

NOTE: ALL LOWER FLOOR OPERABLE WINDOWS + HARDWARE TO COMPLY WITH O.S.S.C. 2014 CHAPTER 11 SEC. 1107.2 ON TO ICC/ANSI A117.1 THEN SEC. 1002.9. OPERABLE PARTS SHALL COMPLY WITH SEC. 309. SEE 'OPERABLE WINDOWS IN ACCESSIBLE LOCATIONS' DETAIL ON SHEET ADA-5. ALL LOWER FLOOR WINDOW HEADERS TO BE SET MIN. 7'-0" AFF. UNO.

2304.111 Protection against decay and Termites.  
2304.112 Wood used above ground. Wood used above ground in the locations specified in Sections 2304.112.1 through 2304.112.7. 2304.11.3 and 2304.11.5 shall be naturally durable wood or preservative-treated wood using water-borne preservatives. In accordance with AWPA U1 (Commodity Specifications A or F) for above-ground use.

MULTI / TECH  
CONSULTANTS  
ENGINEERING SERVICES, INC.  
1125 13th ST. S.E. SALEM, OR 97302  
PHONE: (503) 343 - 9227 • FAX: (503) 344-1240  
www.multitech.us office@multitech.us

LOWER FLOOR PLAN  
AT FAIRVIEW 2

NO CHANGES, MODIFICATIONS OR REVISIONS TO BE MADE TO THIS DRAWING WITHOUT THE AUTHORIZATION OF THE DESIGN ENGINEER.  
DIMENSIONS & NOTES TAKE PRECEDENCE OVER GRAPHICAL REPRESENTATION.

Design: P.L.M.  
Drawn: G.L.D.  
Checked: M.D.G.  
Date: Dec-20  
Scale: AS SHOWN

JOB # 7111

REGISTERED PROFESSIONAL ENGINEER  
JULY 14, 1998  
MARK D. GREY  
Renew date: June 30, 2021

A8.31