


I:\7111\7111-Highway\Main\2\Draw - 20\7111.dwg, SDR19-EC, 7/19/2021 2:15:58 AM, C:\winme

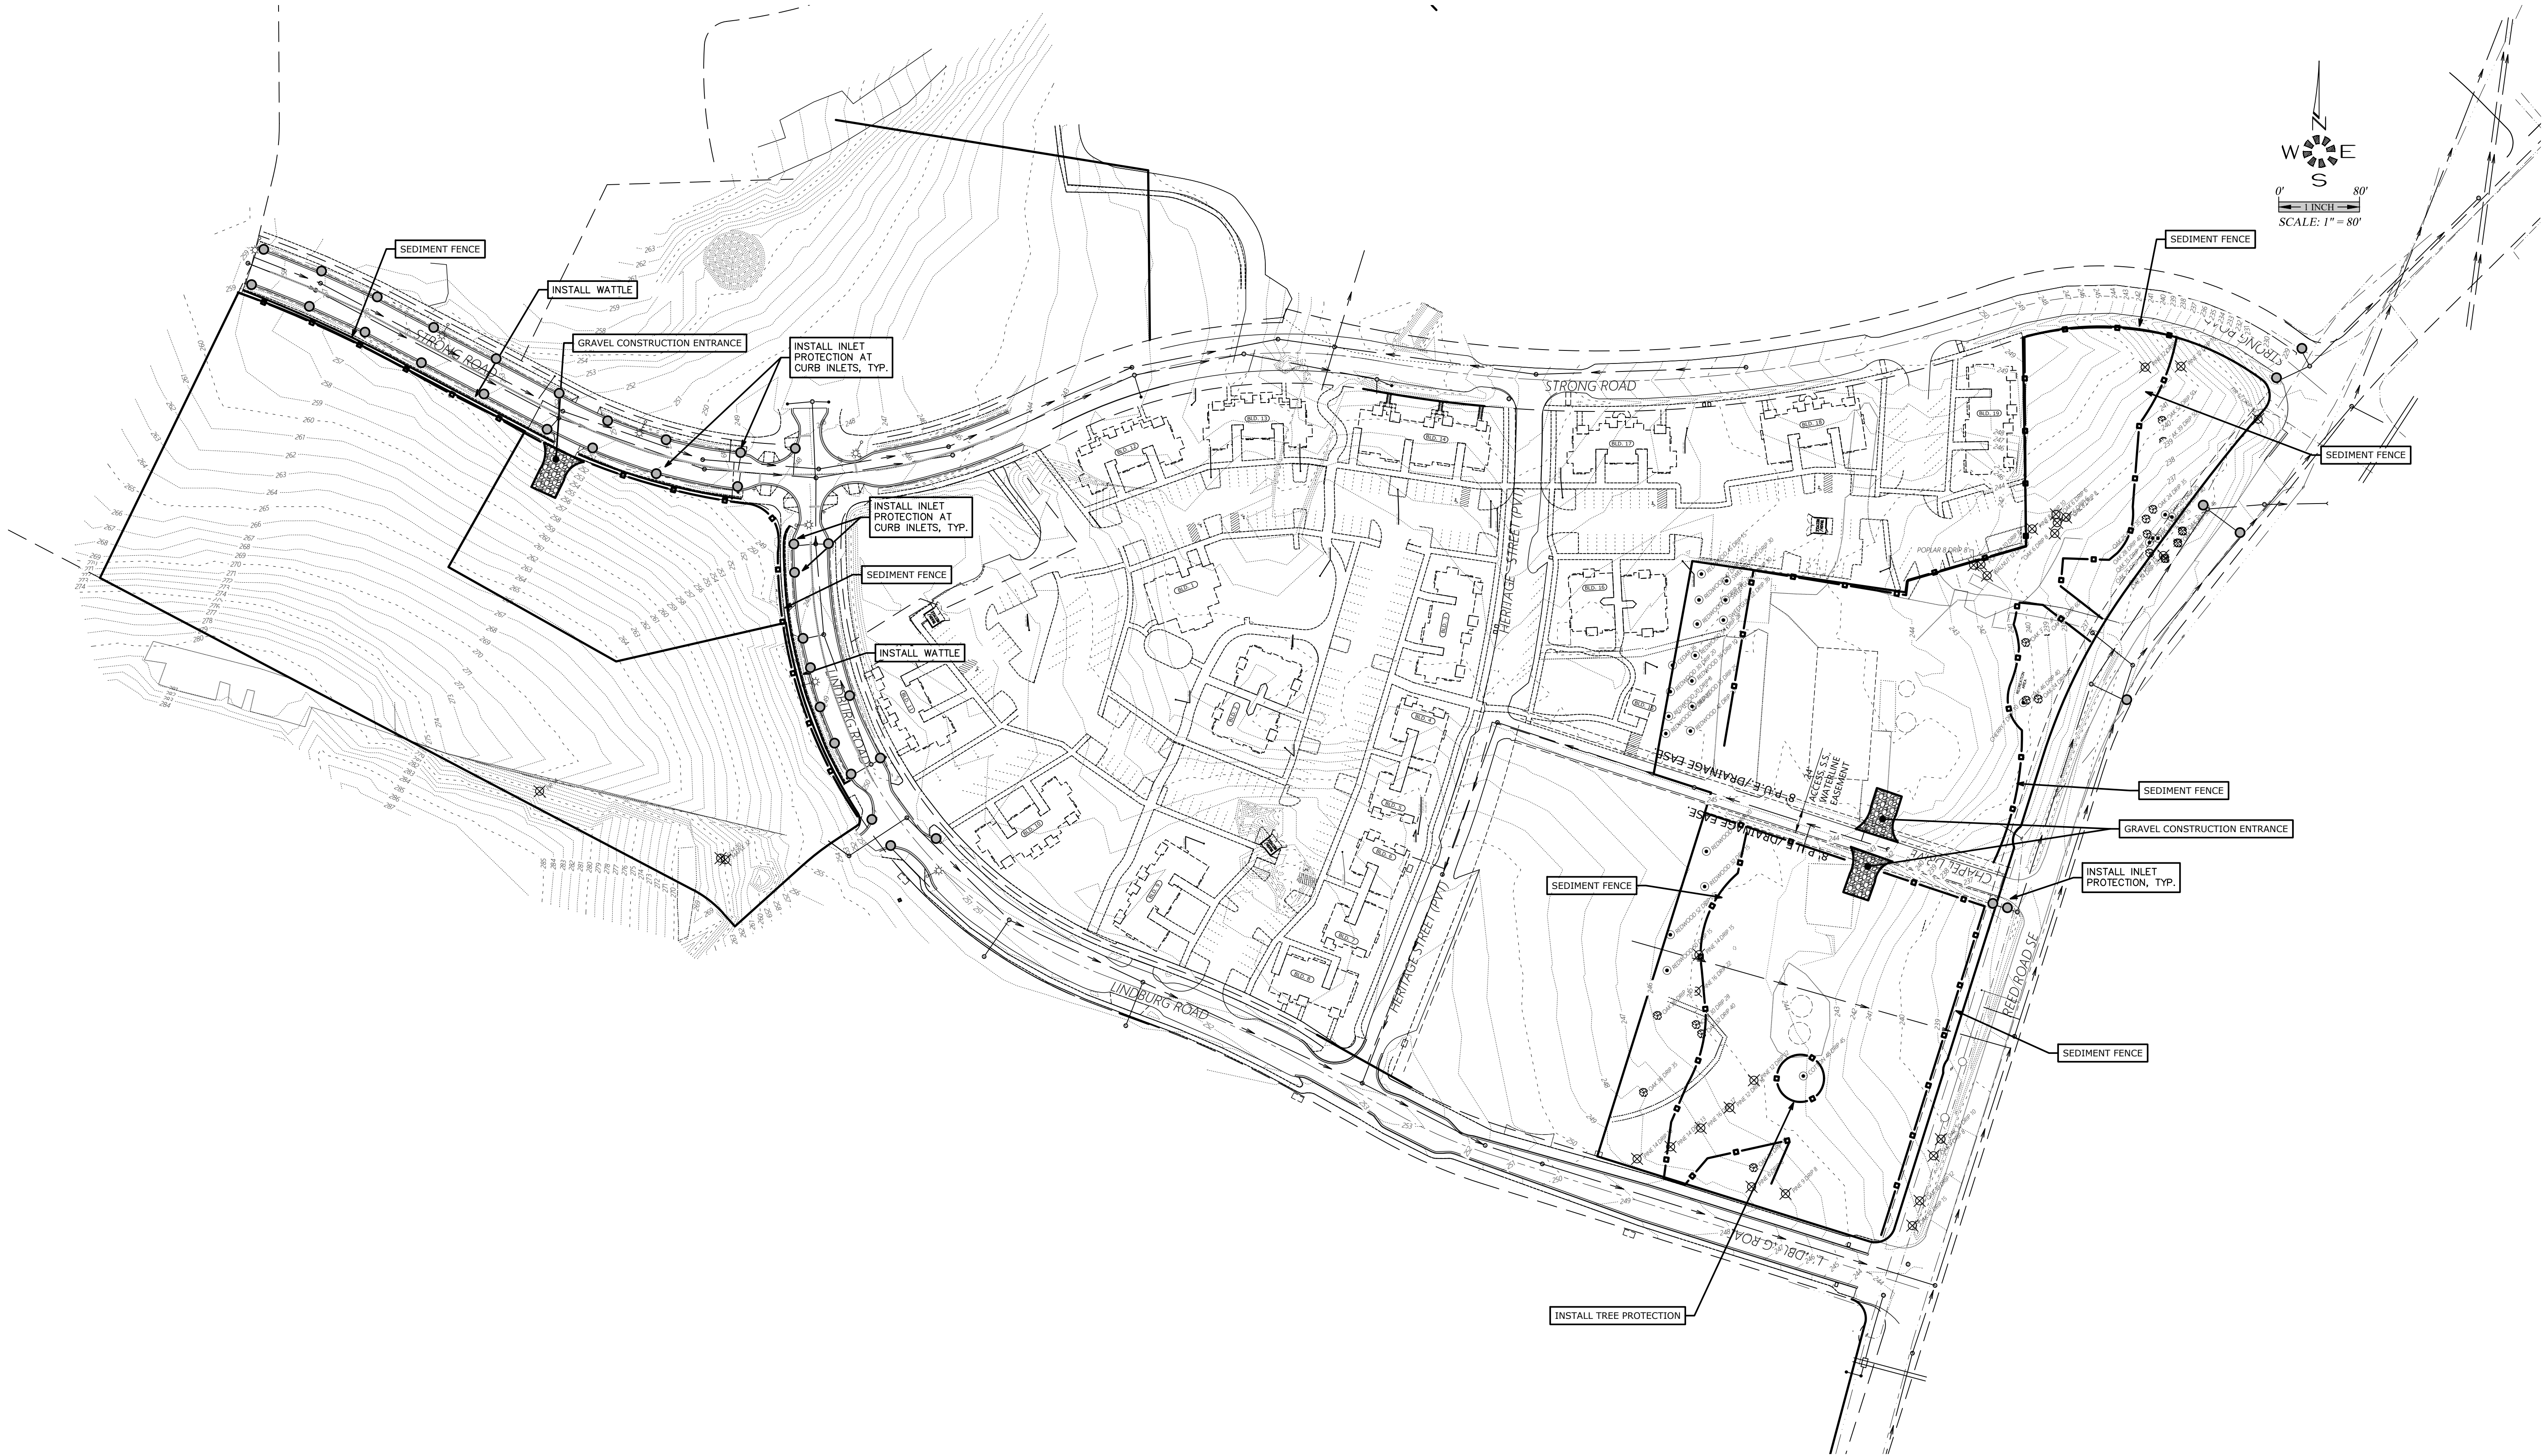

EROSION CONTROL PLAN -
STAGE 1 SITE CLEARING

THE GROVE AT FAIRVIEW 2

NO CHANGES, MODIFICATIONS
OR REPRODUCTIONS TO BE
MADE TO THESE DRAWINGS
WITHOUT WRITTEN
AUTHORIZATION FROM THE
DESIGN ENGINEER.
DIMENSIONS & NOTES TAKE
PRECEDENCE OVER
GRAPHICAL REPRESENTATION.

7111P SDR19-EC
Design: M.D.G.
Drawn: C.D.S.
Checked: B.M.G.
Date: ---
Scale: AS SHOWN



EXPIRES: 06-30-2021

JOB # 7111

SDR19