
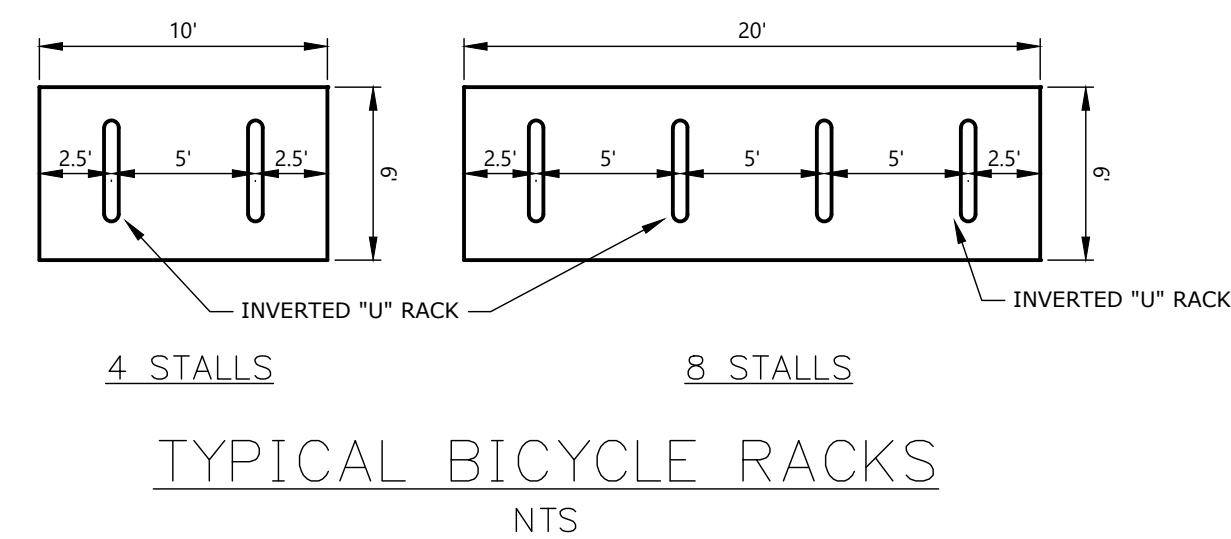
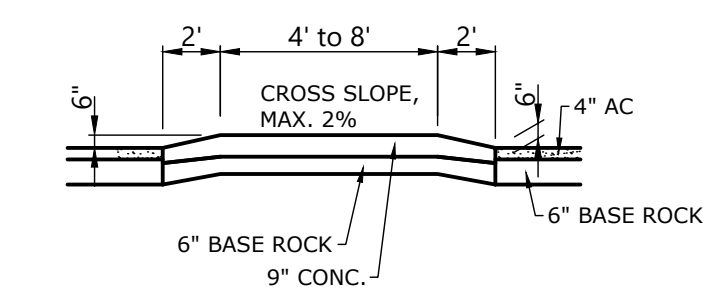


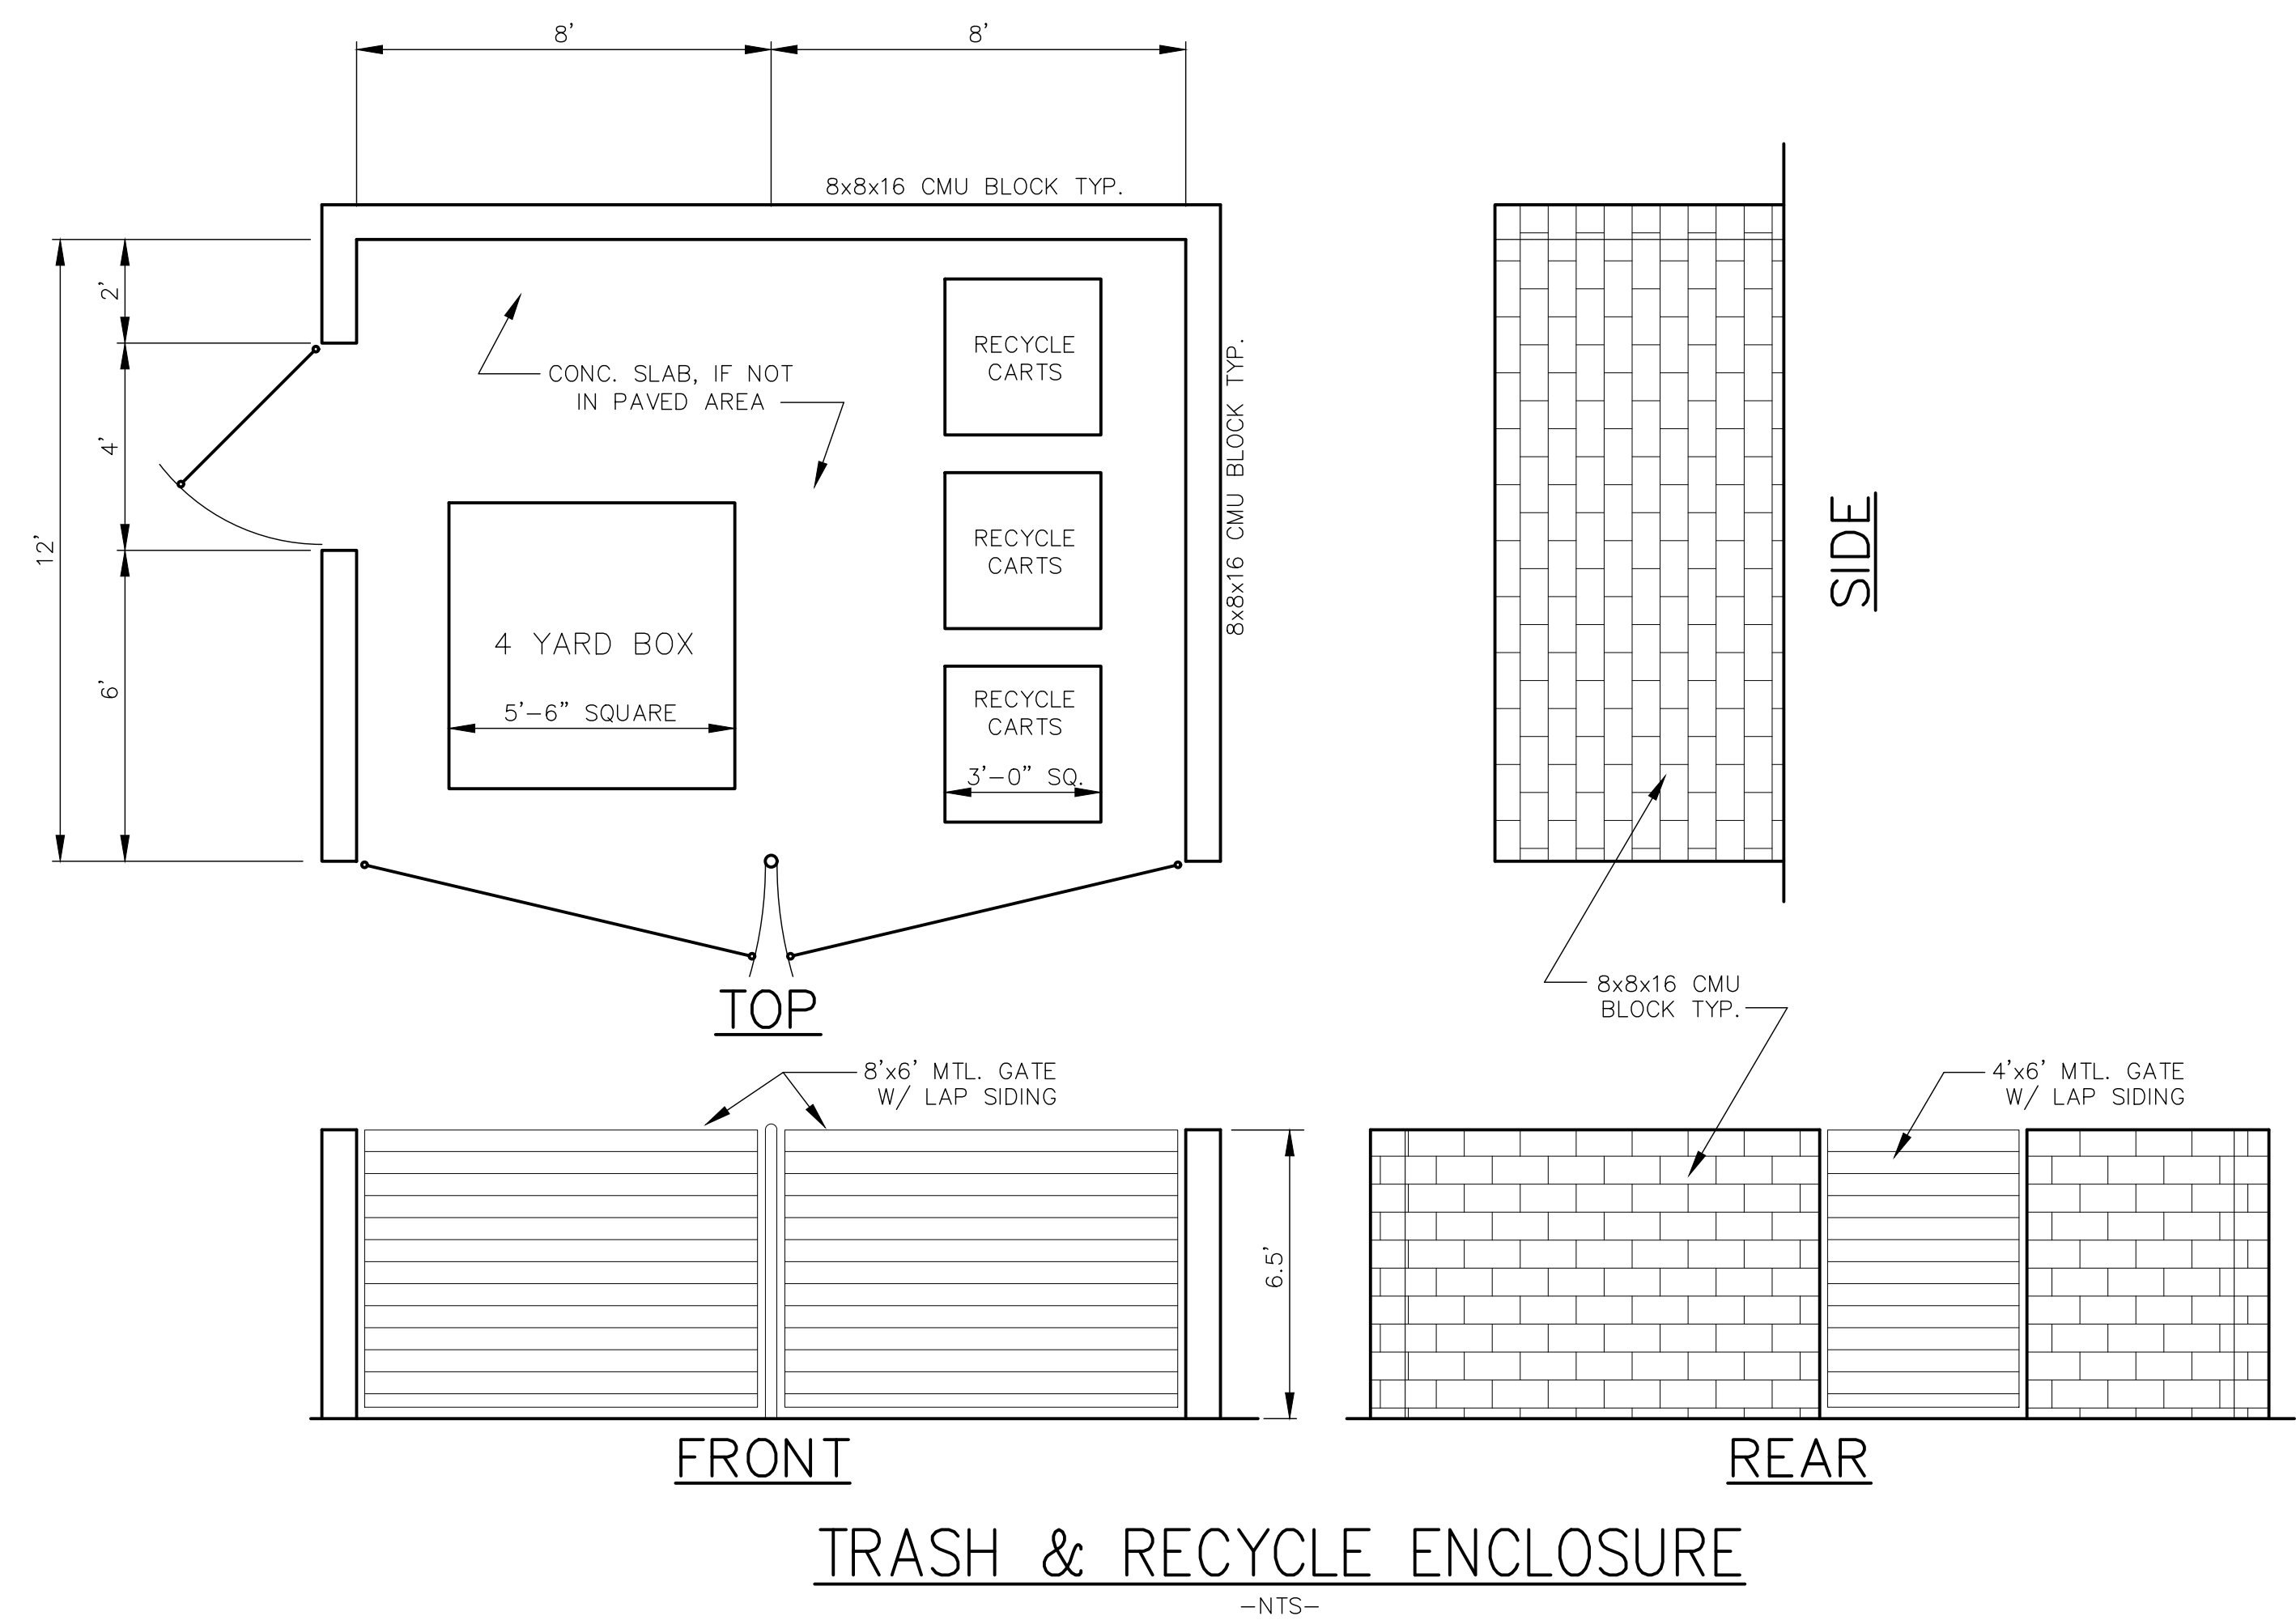

MULTI/TECH
ENGINEERING SERVICES, INC.

1155 13th ST. S.E. SALEM, OR. 97302
PH. (503) 363 - 9227 FAX (503) 364-1260
www.mtengineering.net office@mtengineering.net

SITE PLAN DETAILS

THE GROVE AT FAIRVIEW 2

NO CHANGES, MODIFICATIONS
OR REPRODUCTIONS TO BE
MADE TO THESE DRAWINGS
WITHOUT WRITTEN
AUTHORIZATION FROM THE
DESIGN ENGINEER.

DIMENSIONS & NOTES TAKE
PRECEDENCE OVER
GRAPHICAL REPRESENTATION.

7113P SDR7 SITE

Design: M.D.G.
Drawn: C.D.S.
Checked: B.M.G.
Date: ----
Scale: AS SHOWN

EXPIRES: 06-30-2021

JOB # 7111

SDR7