




REAR ELEVATION (TYPE A UNITS)
SCALE: 1/8" = 1'-0"
BLD. 21+29

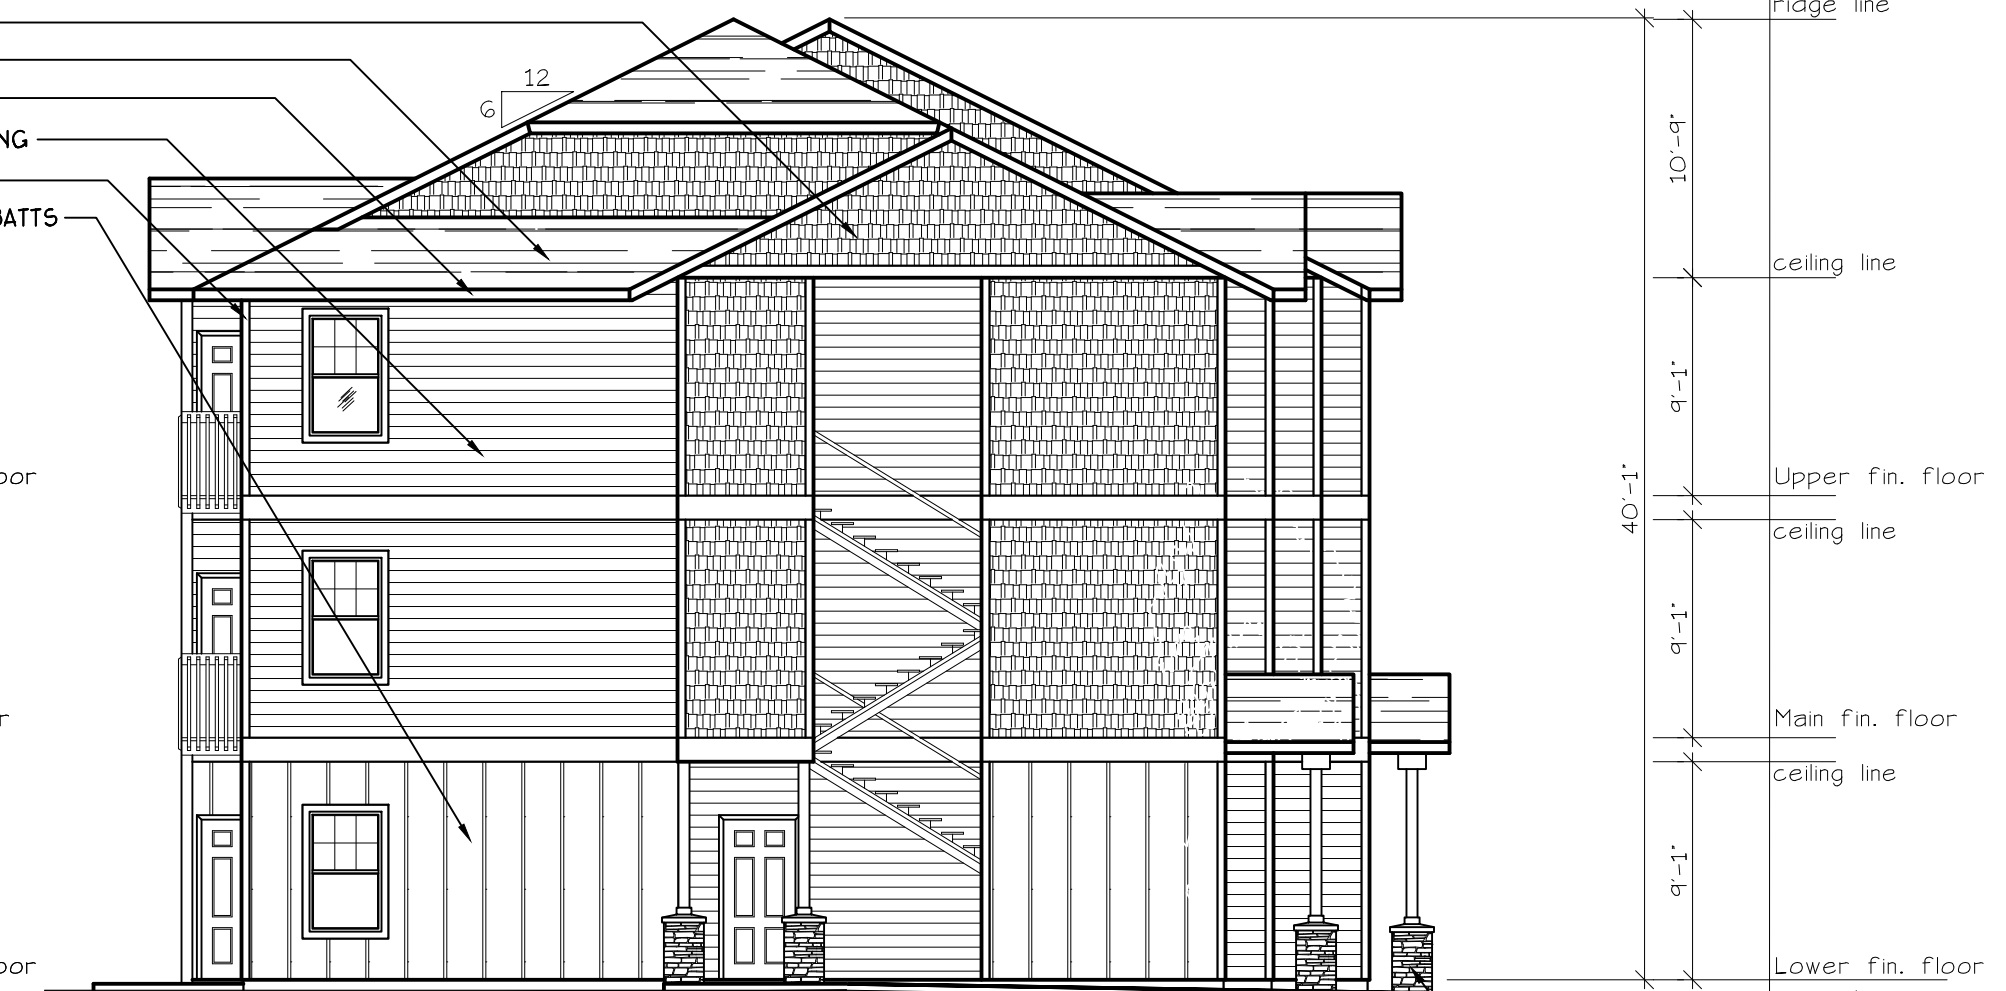

END ELEVATION (TYPE A UNITS)
SCALE: 1/8" = 1'-0"
BLD. 21+29



FRONT ELEVATION (TYPE A UNITS)
SCALE: 1/8" = 1'-0"
BLD. 21+29



END ELEVATION (TYPE A UNITS)
SCALE: 1/8" = 1'-0"
BLD. 21+29