


REAR ELEVATION (BLD. 24.30+34)
SCALE: 1/8" = 1'-0"

END ELEVATION (BLD. 24.30+34)
SCALE: 1/8" = 1'-0"

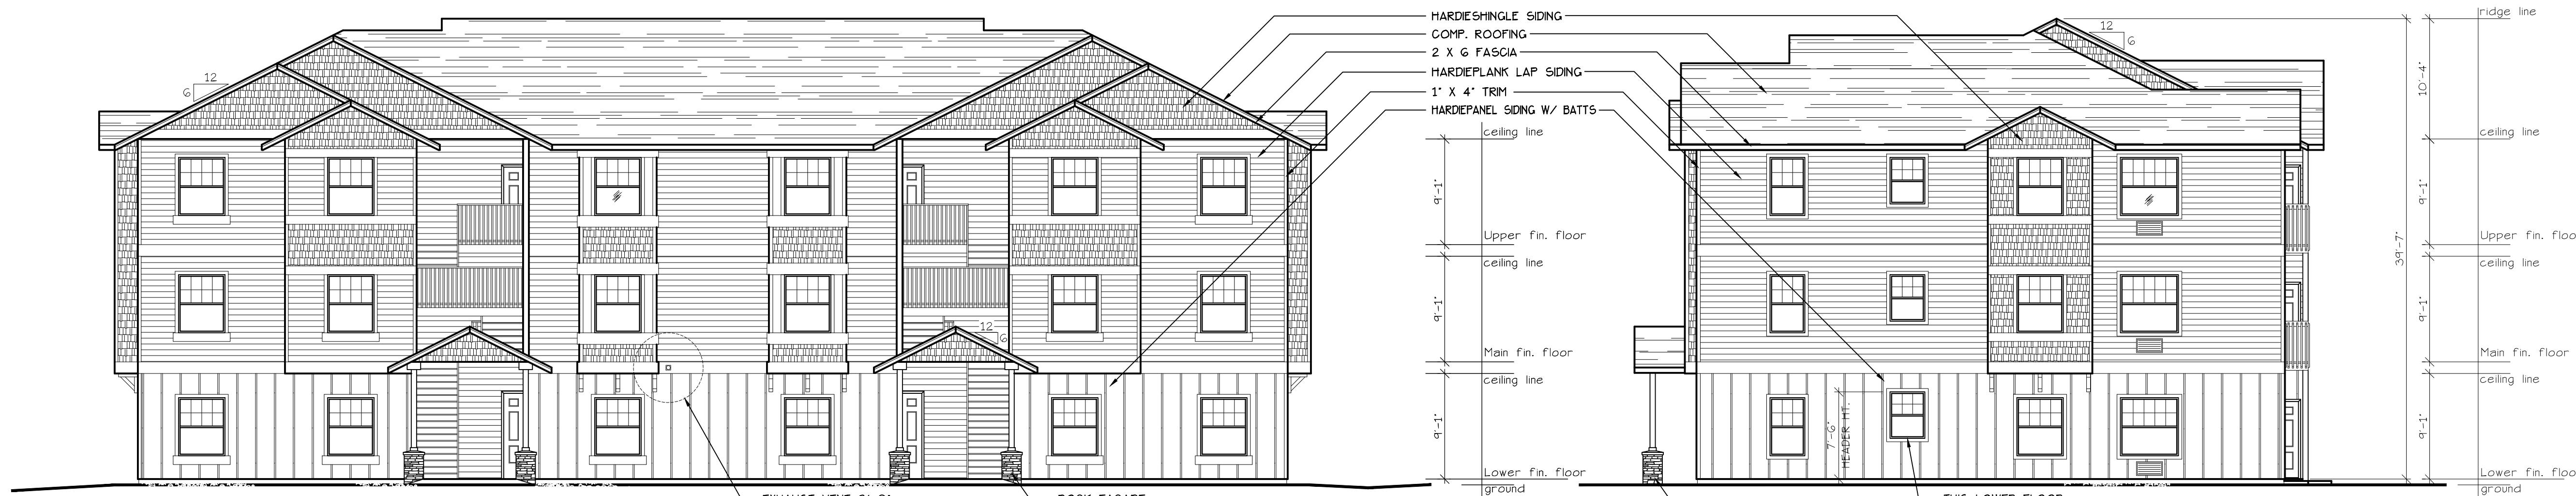

FRONT ELEVATION (BLD. 24.30+34)
SCALE: 1/8" = 1'-0"

END ELEVATION (BLD. 24.30+34)
SCALE: 1/8" = 1'-0"