

**BUILDING
 ELEVATIONS**

**THE GROVE
 AT FAIRVIEW 2**


NO CHANGES, MODIFICATIONS OR
 REVISIONS TO BE MADE TO
 THIS DRAWING WITHOUT THE
 AUTHORIZATION FROM THE DESIGN
 ENGINEER.
 DIMENSIONS & NOTES TAKE
 PRECEDENCE OVER GRAPHICAL
 REPRESENTATION.

DESIGN: P.L.M.
 DRAWN: G.L.D.
 CHECKED: M.D.G.
 DATE: Dec-20
 SCALE: AS SHOWN

JOB # 7111




A8.80

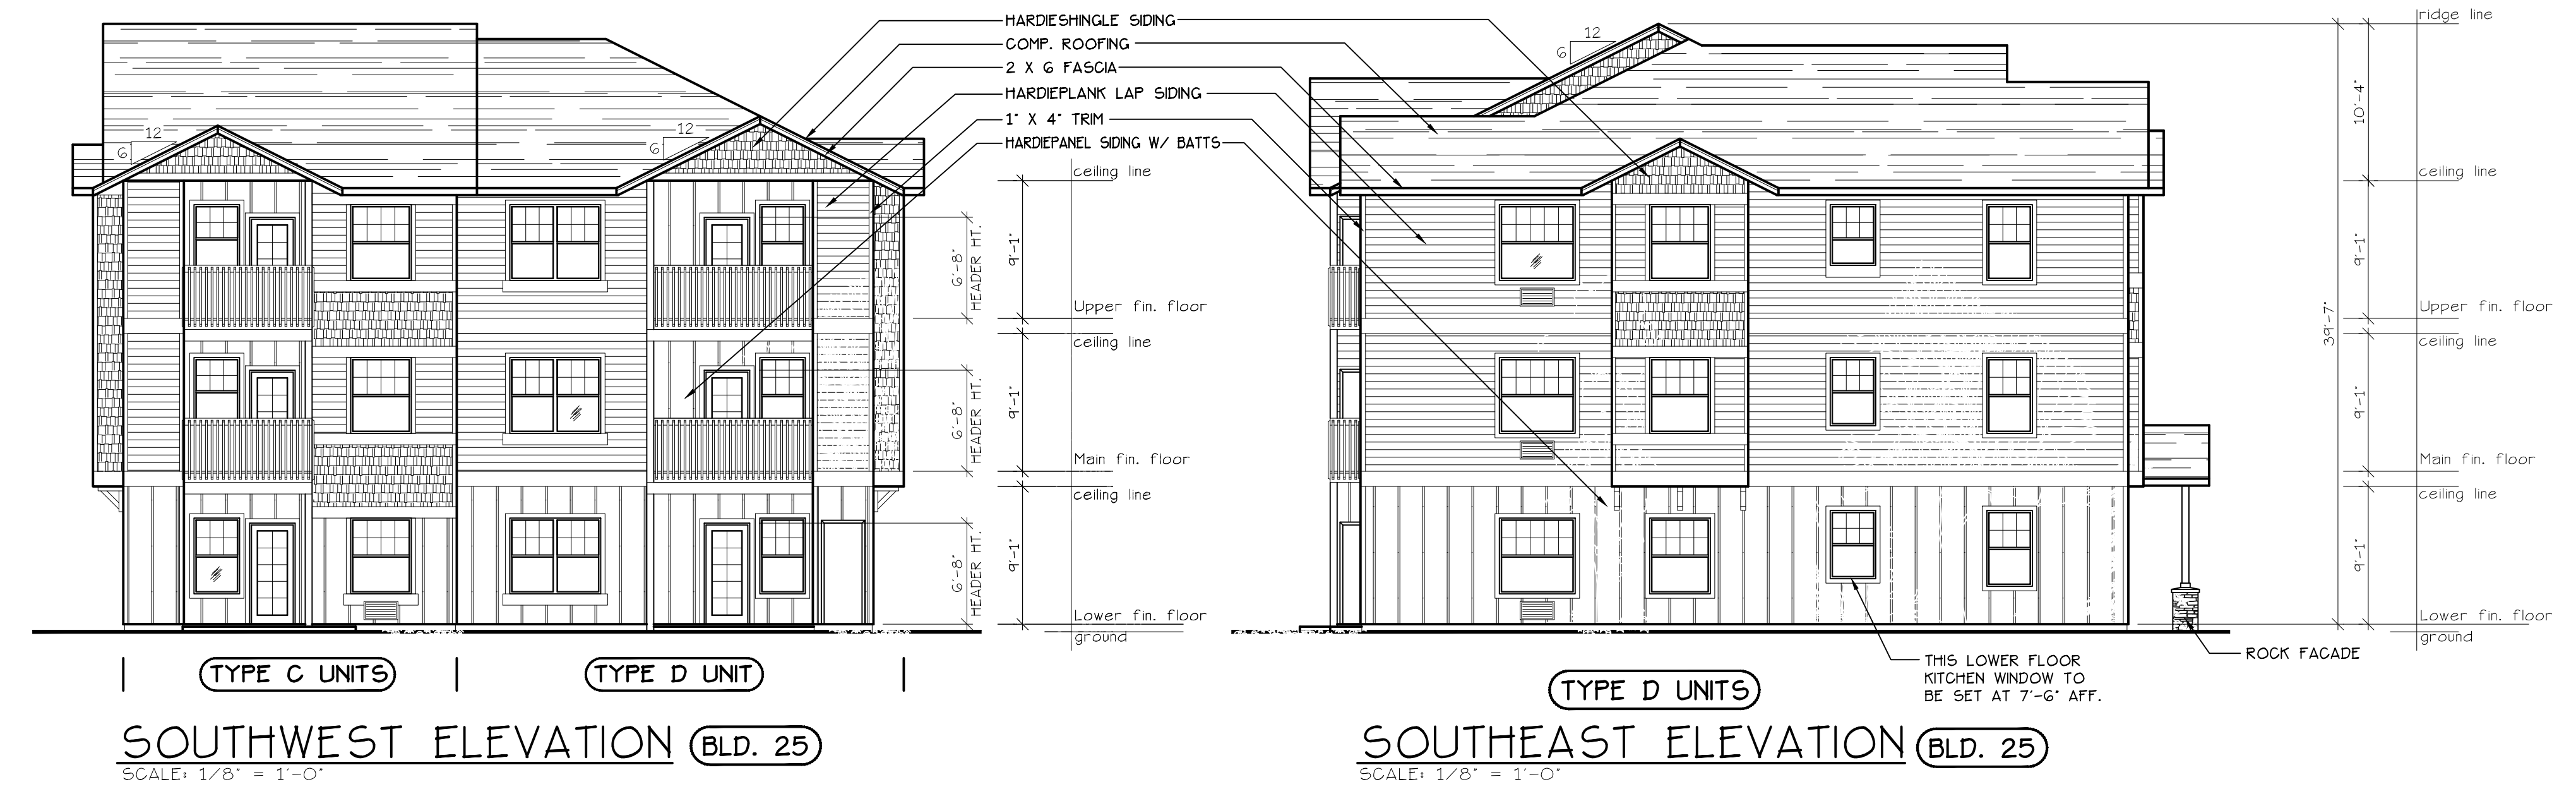

SOUTHWEST ELEVATION (BLD. 25)
 SCALE: 1/8" = 1'-0"

SOUTHEAST ELEVATION (BLD. 25)
 SCALE: 1/8" = 1'-0"

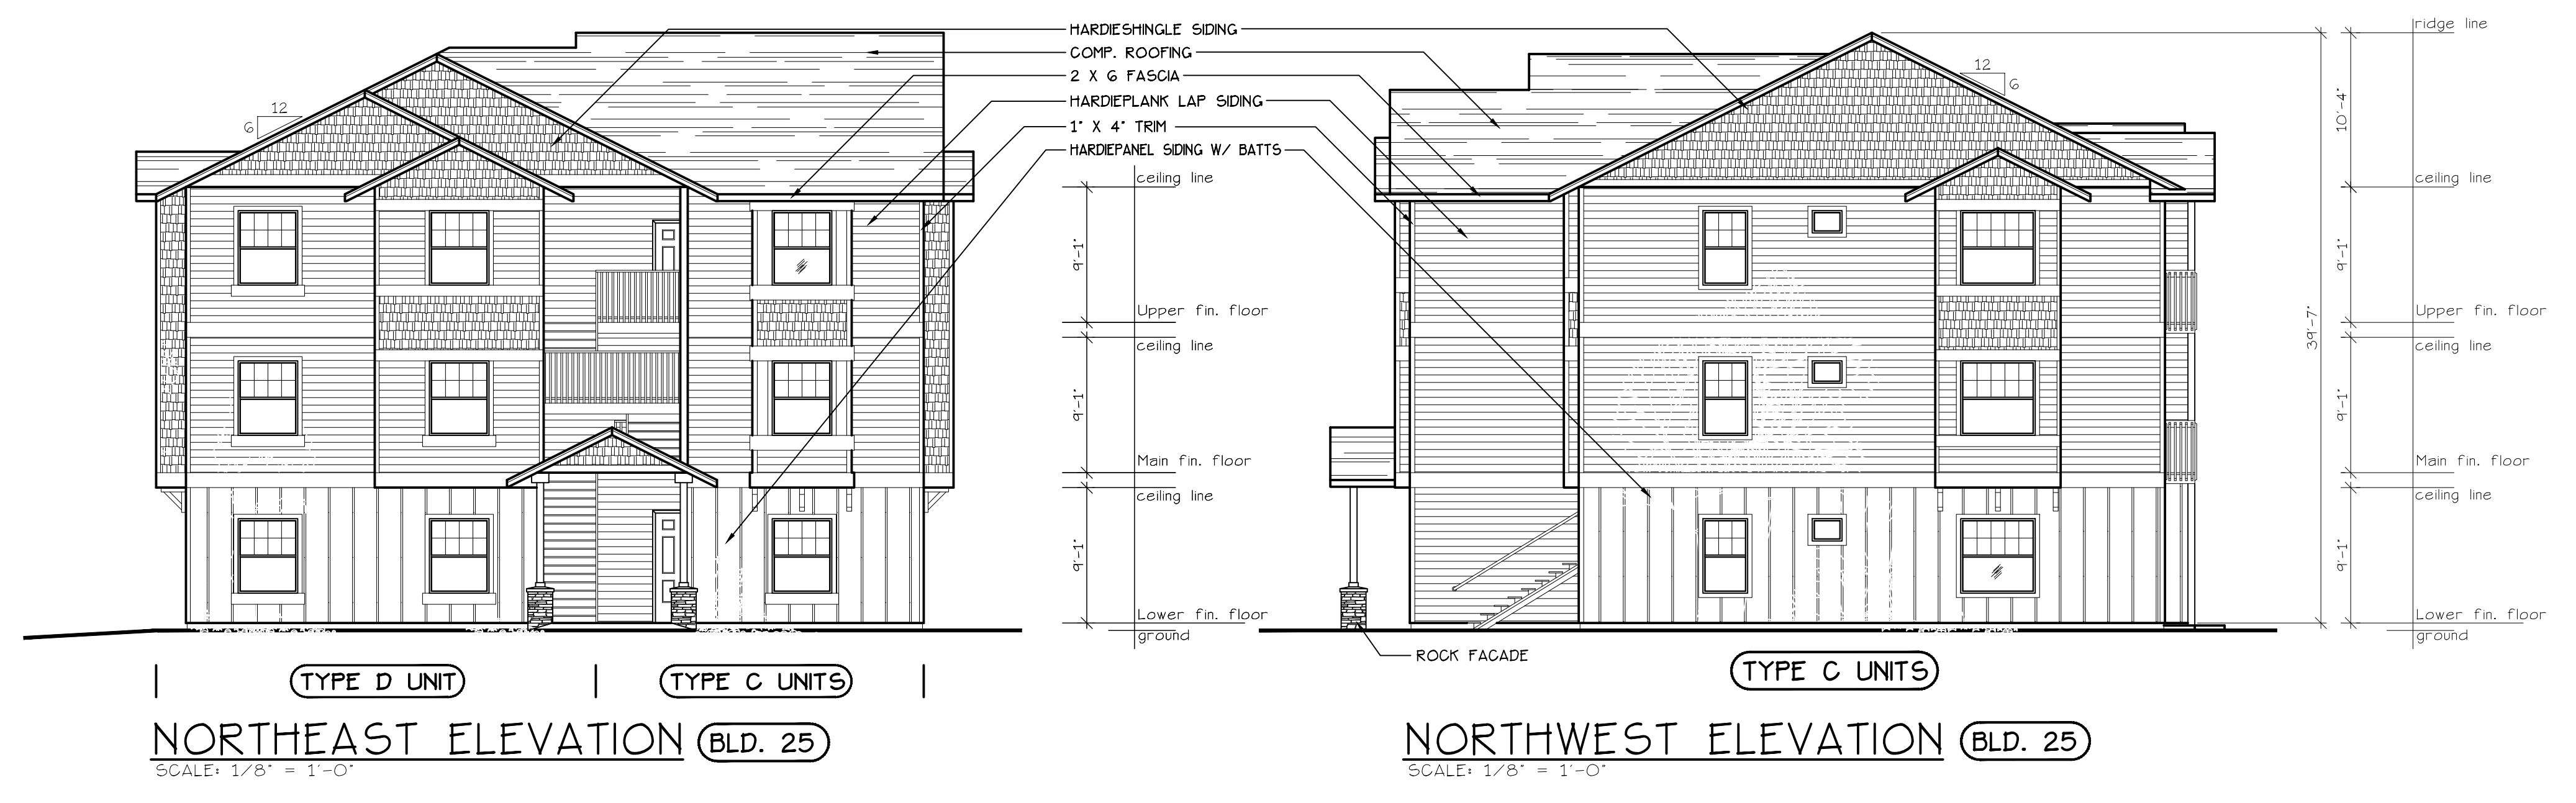

NORTHEAST ELEVATION (BLD. 25)
 SCALE: 1/8" = 1'-0"

NORTHWEST ELEVATION (BLD. 25)
 SCALE: 1/8" = 1'-0"