

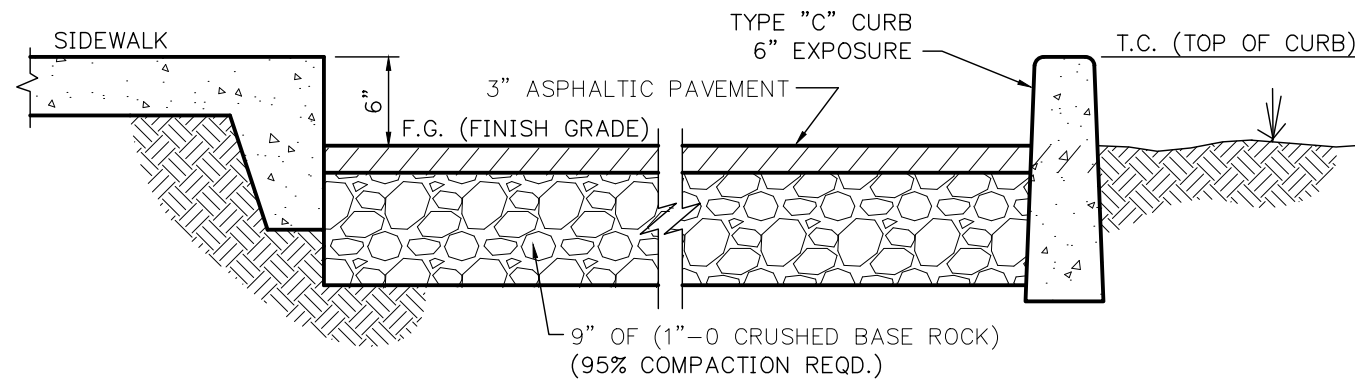


J:\7111\7111-1\Groves\Grades\7111.dwg 2/21/2021 10:53:38 AM CSchneider

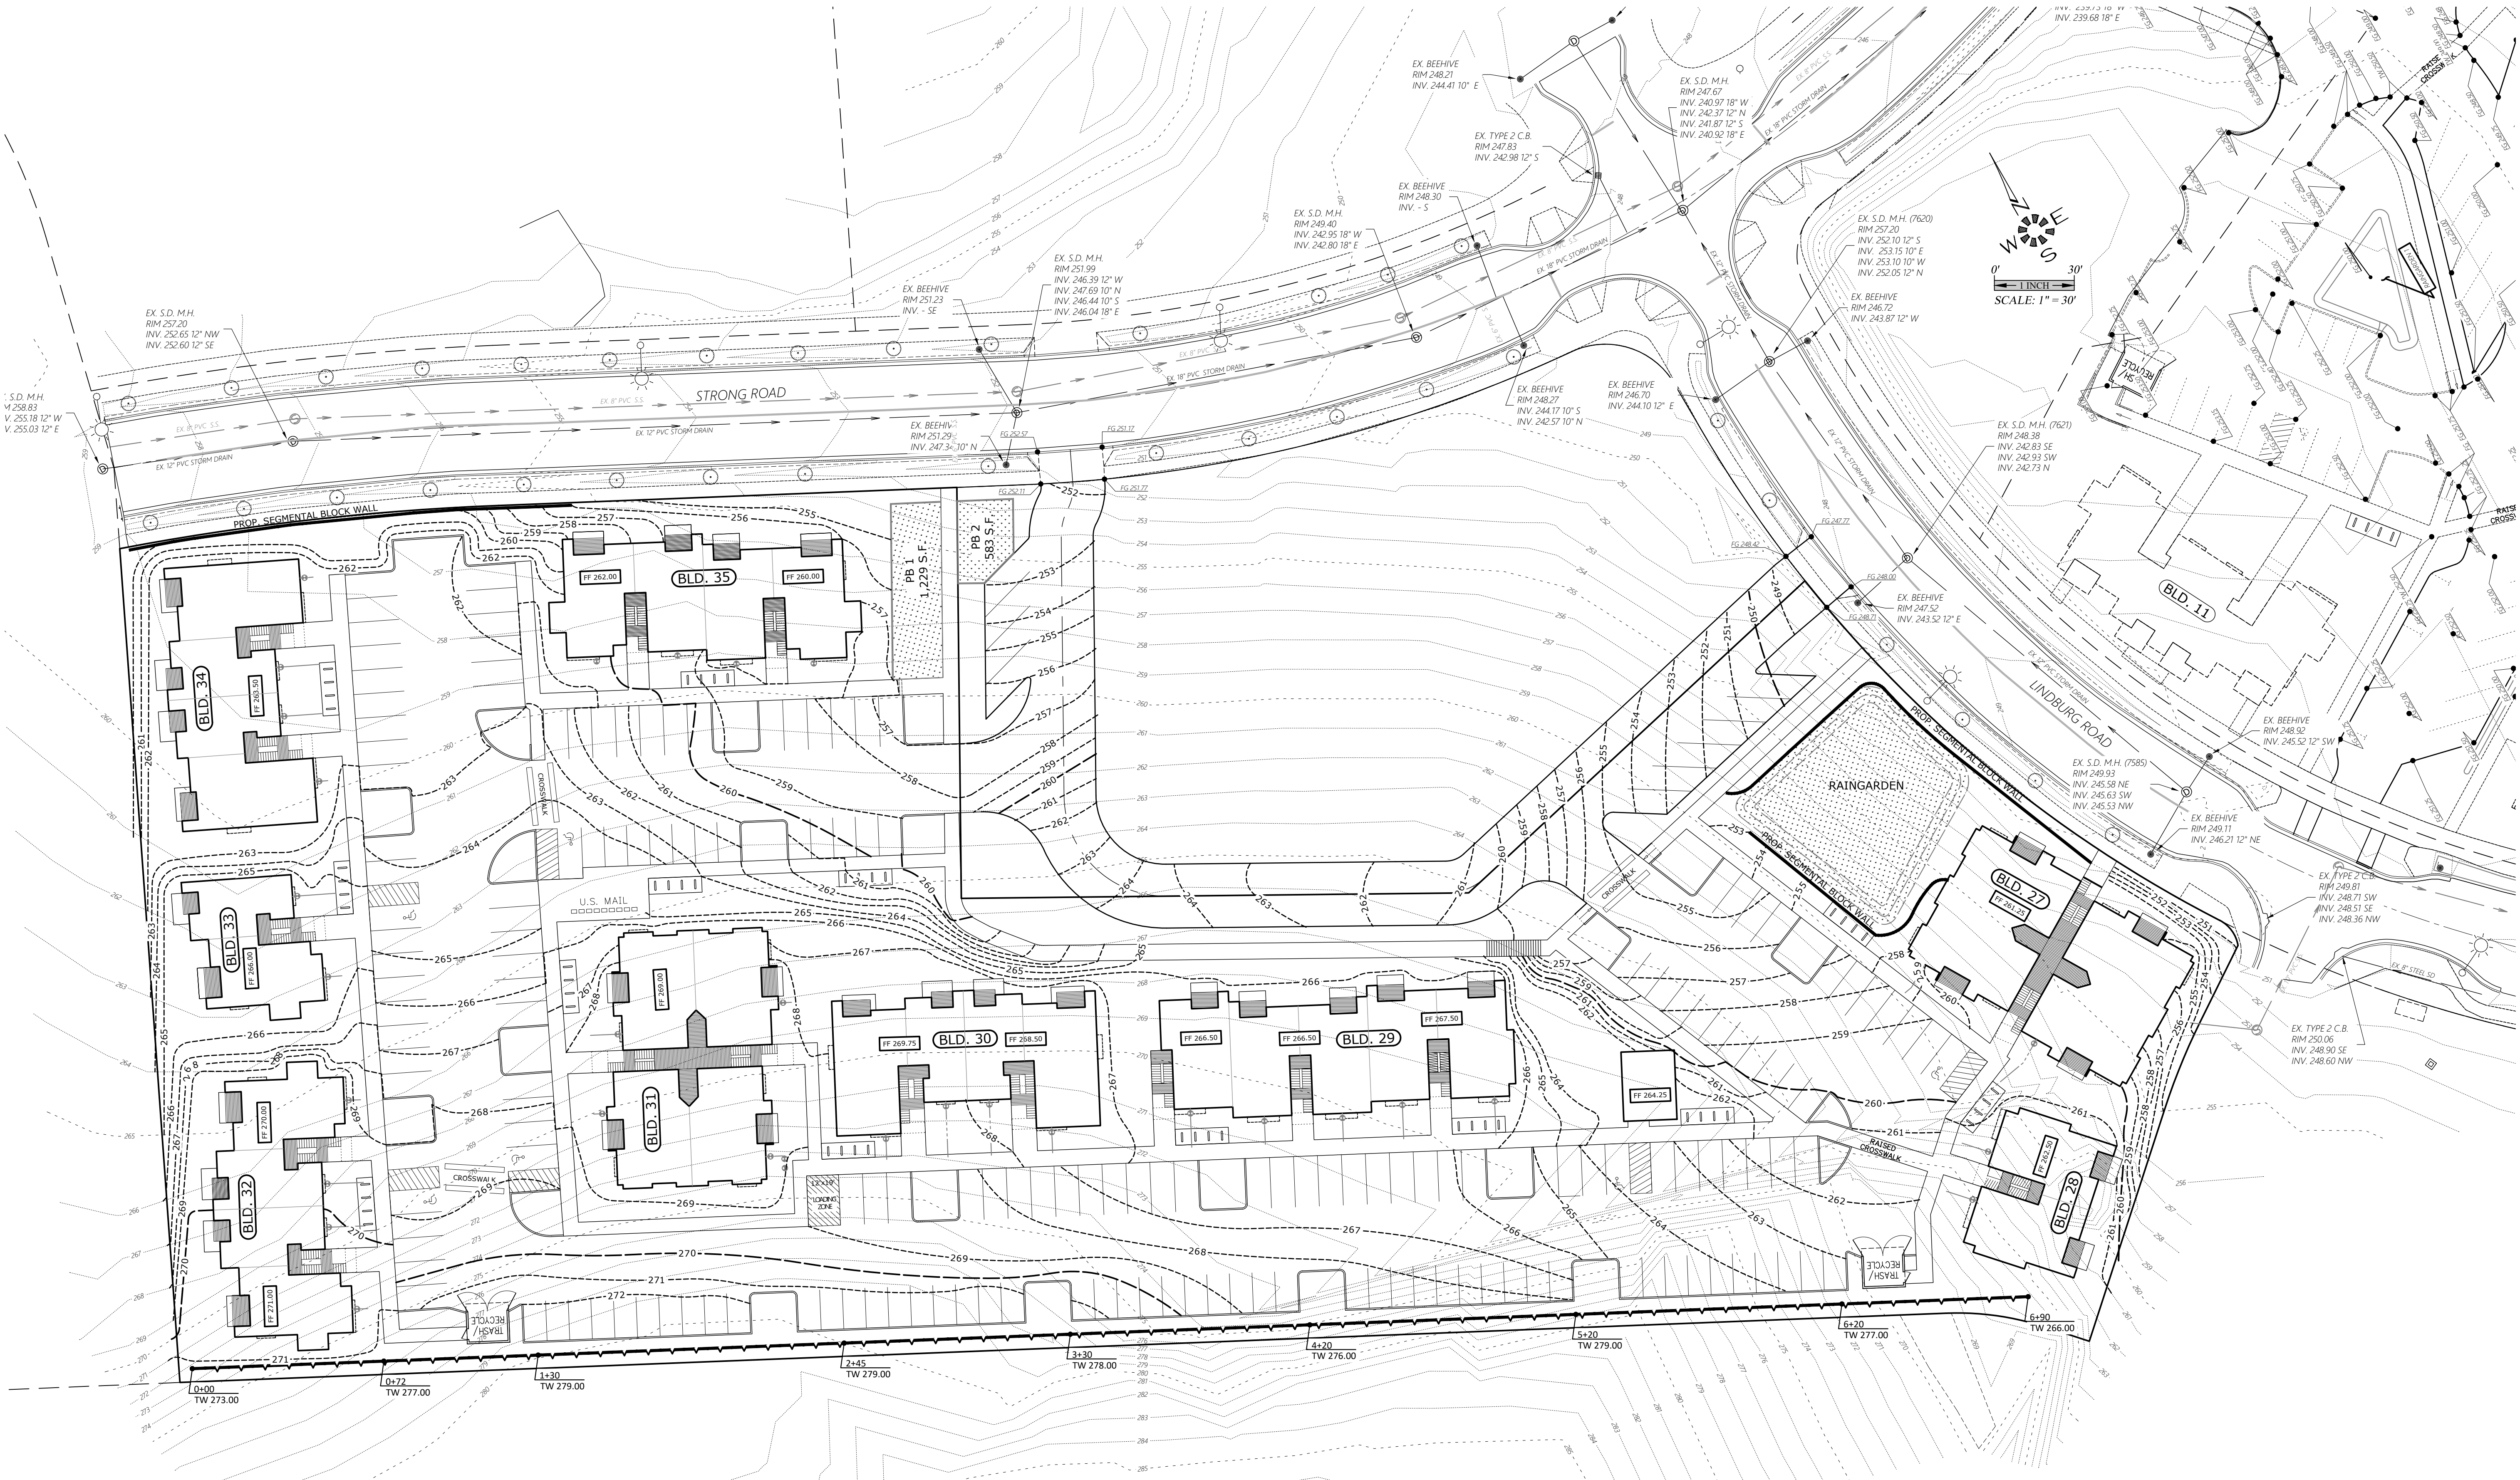

TYPICAL SIDEWALK AND
PARKING SECTION

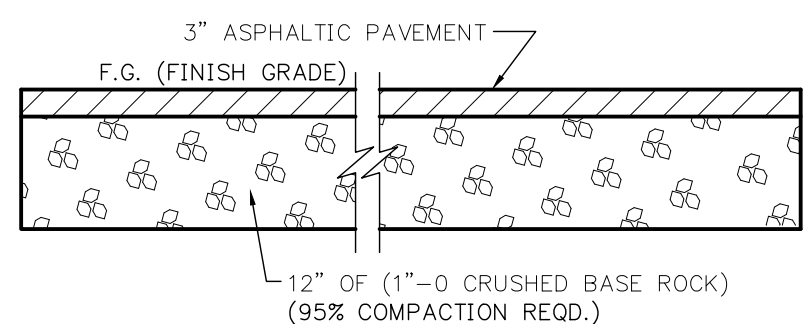

TYPICAL PRIVATE ROAD AND
DRIVE AISLE SECTION

GRADING & DRAINAGE PLAN
(WEST)

THE GROVE AT FAIRVIEW 2

NO CHANGES, MODIFICATIONS
OR REPRODUCTIONS TO BE
MADE TO THESE DRAWINGS
WITHOUT WRITTEN
AUTHORIZATION FROM THE
DESIGN ENGINEER.
DIMENSIONS & NOTES TAKE
PRECEDENCE OVER
GRAPHICAL REPRESENTATION.

Design: M.D.G.
Drawn: C.D.S.
Checked: B.M.G.
Date: ---
Scale: AS SHOWN



EXPIRES: 06-30-2021
JOB # 7111