


I:\Projects\7111-RegrowFairview\Drawings\SDR20-01.dwg 08/11/2021 11:29 AM CS/olm

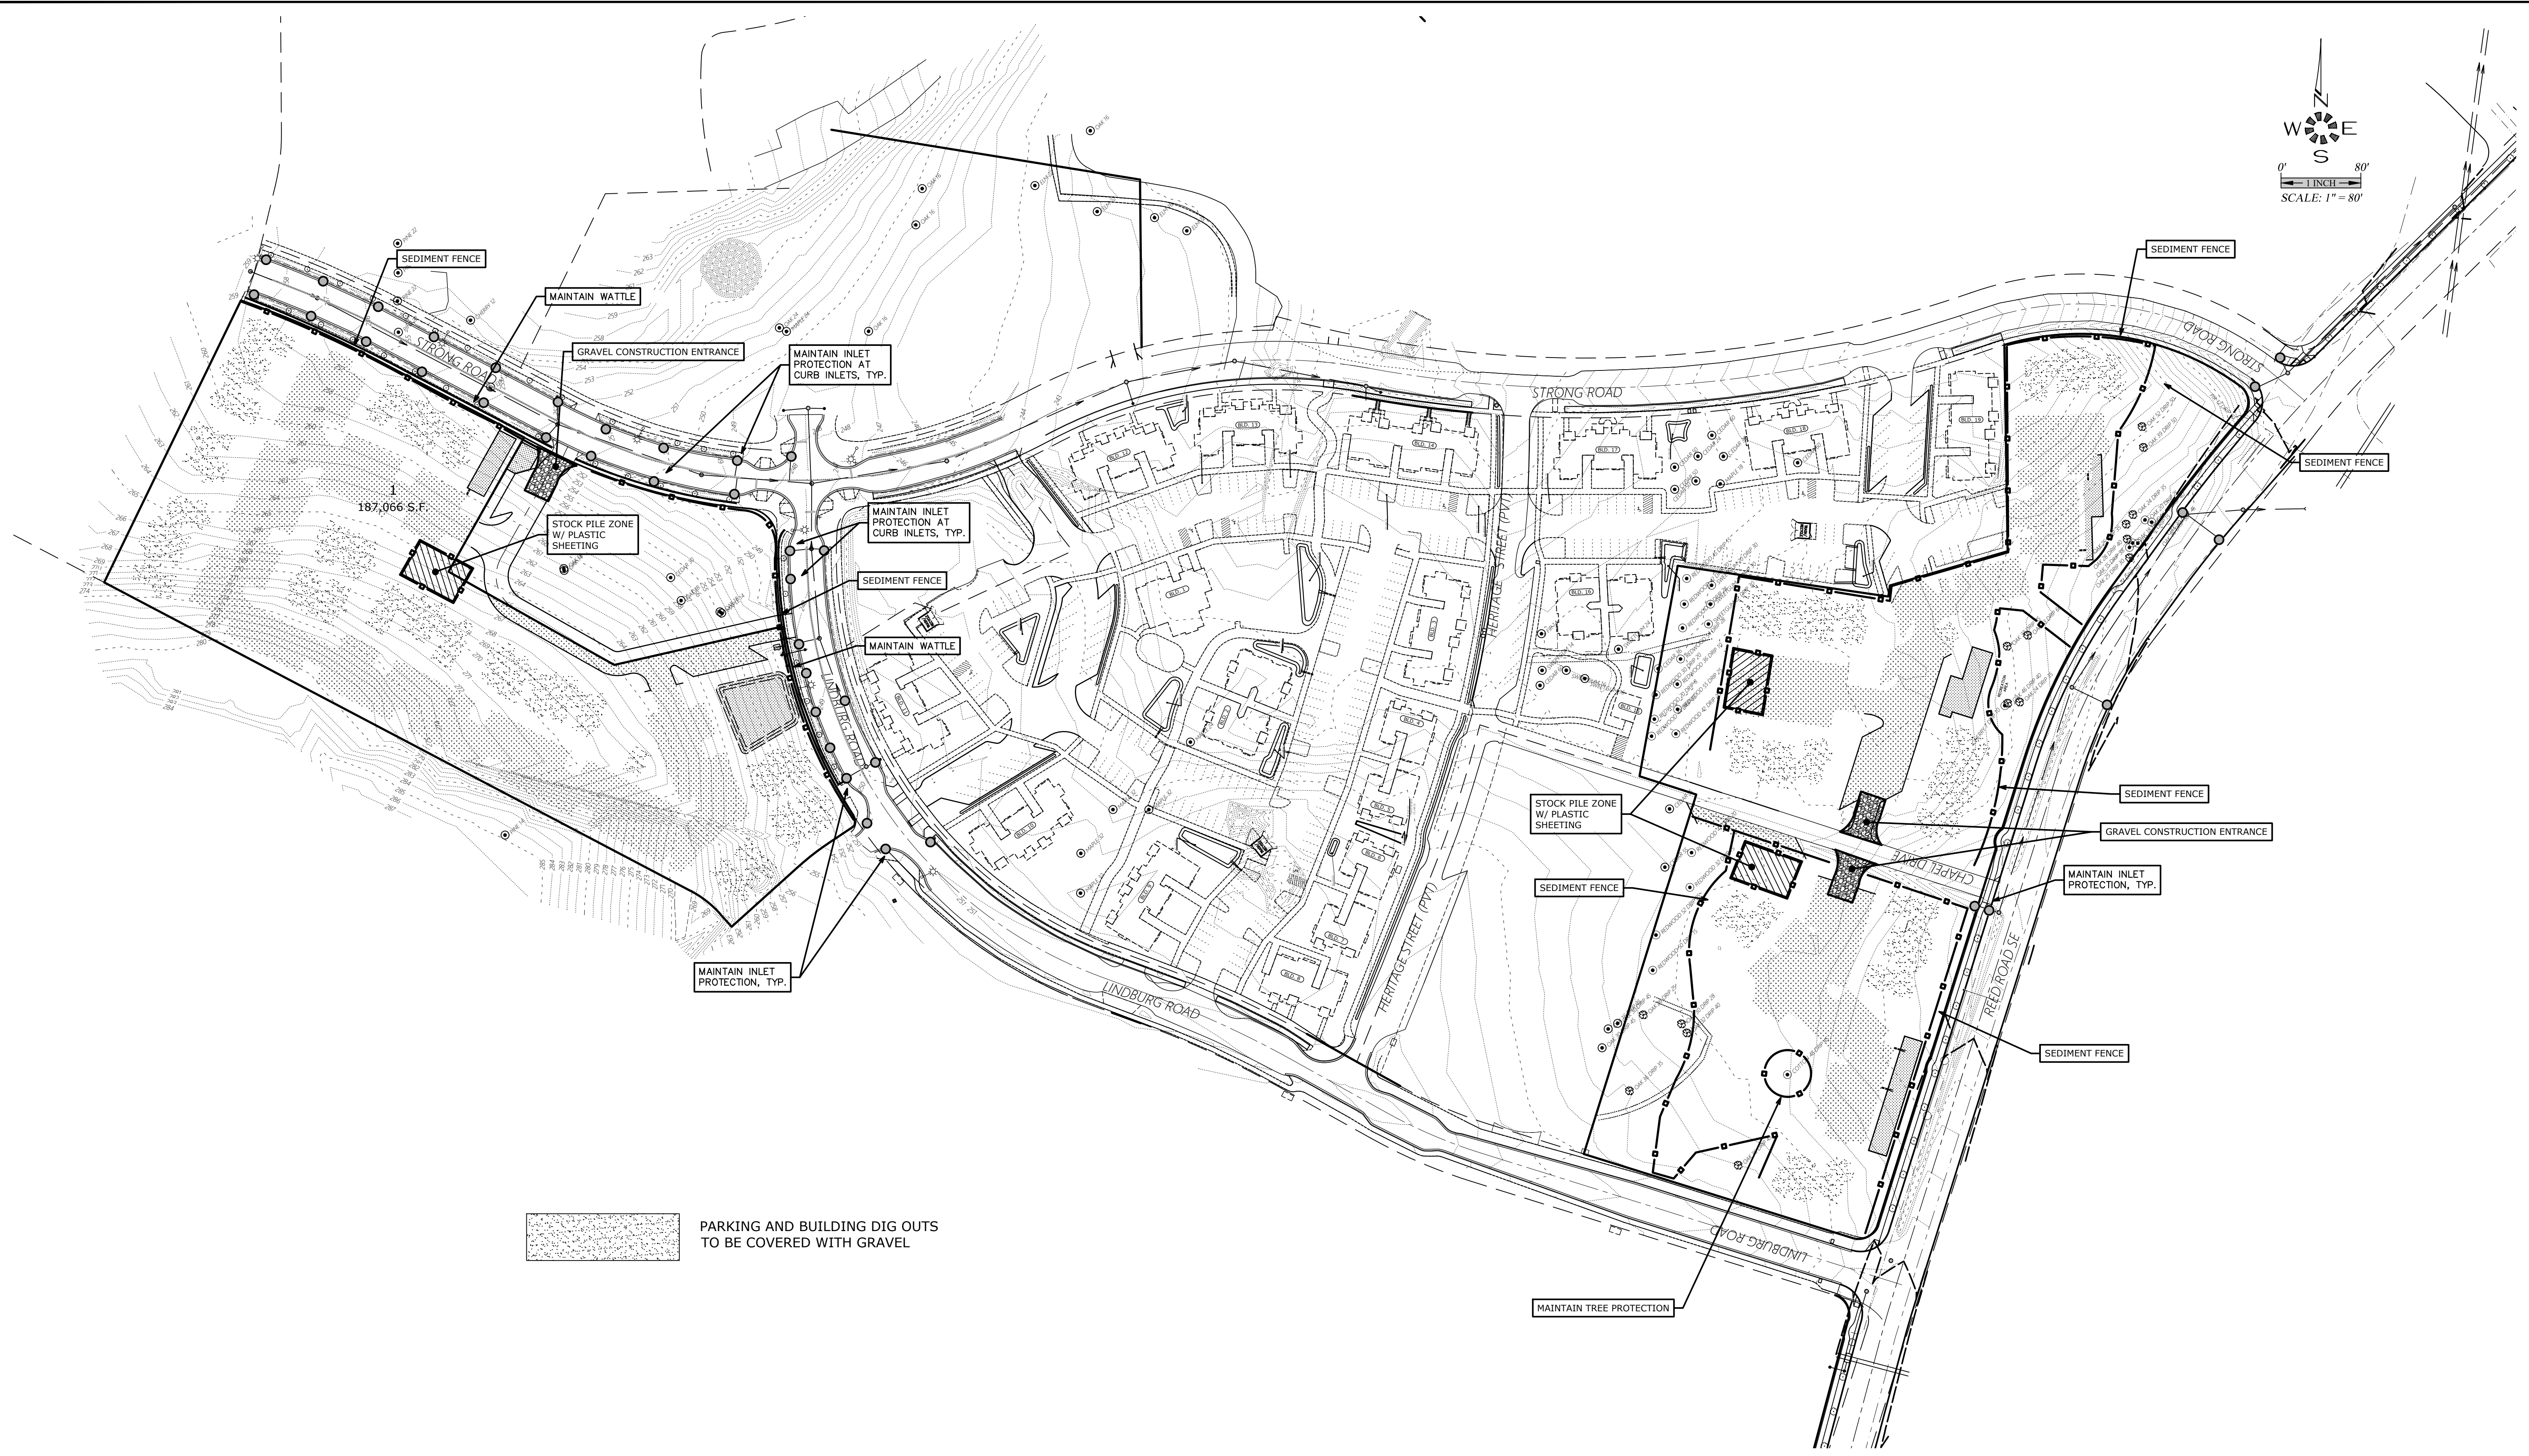


 PARKING AND BUILDING DIG OUTS TO BE COVERED WITH GRAVEL

**EROSION CONTROL PLAN -  
 STAGE 2 SITE GRADING**

**THE GROVE AT FAIRVIEW 2**

NO CHANGES, MODIFICATIONS OR REPRODUCTIONS TO BE MADE TO THESE DRAWINGS WITHOUT WRITTEN AUTHORIZATION FROM THE DESIGN ENGINEER.  
 DIMENSIONS & NOTES TAKE PRECEDENCE OVER GRAPHICAL REPRESENTATION.

7111P SDR20-01  
 Design: M.D.G.  
 Drawn: C.D.S.  
 Checked: B.M.G.  
 Date: \_\_\_\_\_  
 Scale: AS SHOWN

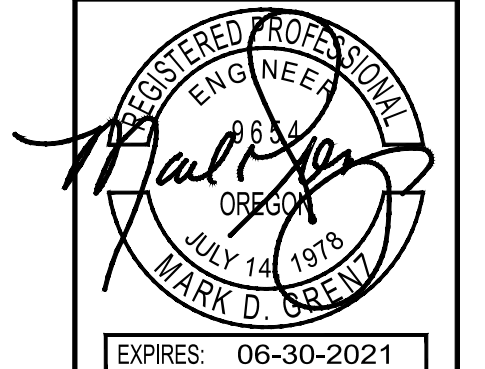

EXPIRES: 06-30-2021  
 JOB # 7111

**SDR20**