


A:\6500-6599\6502-DevonAvenueSubdivision\dwg\65020220.dwg, P301 UT, 1/20/2021 2:56:35 PM, P5ounders

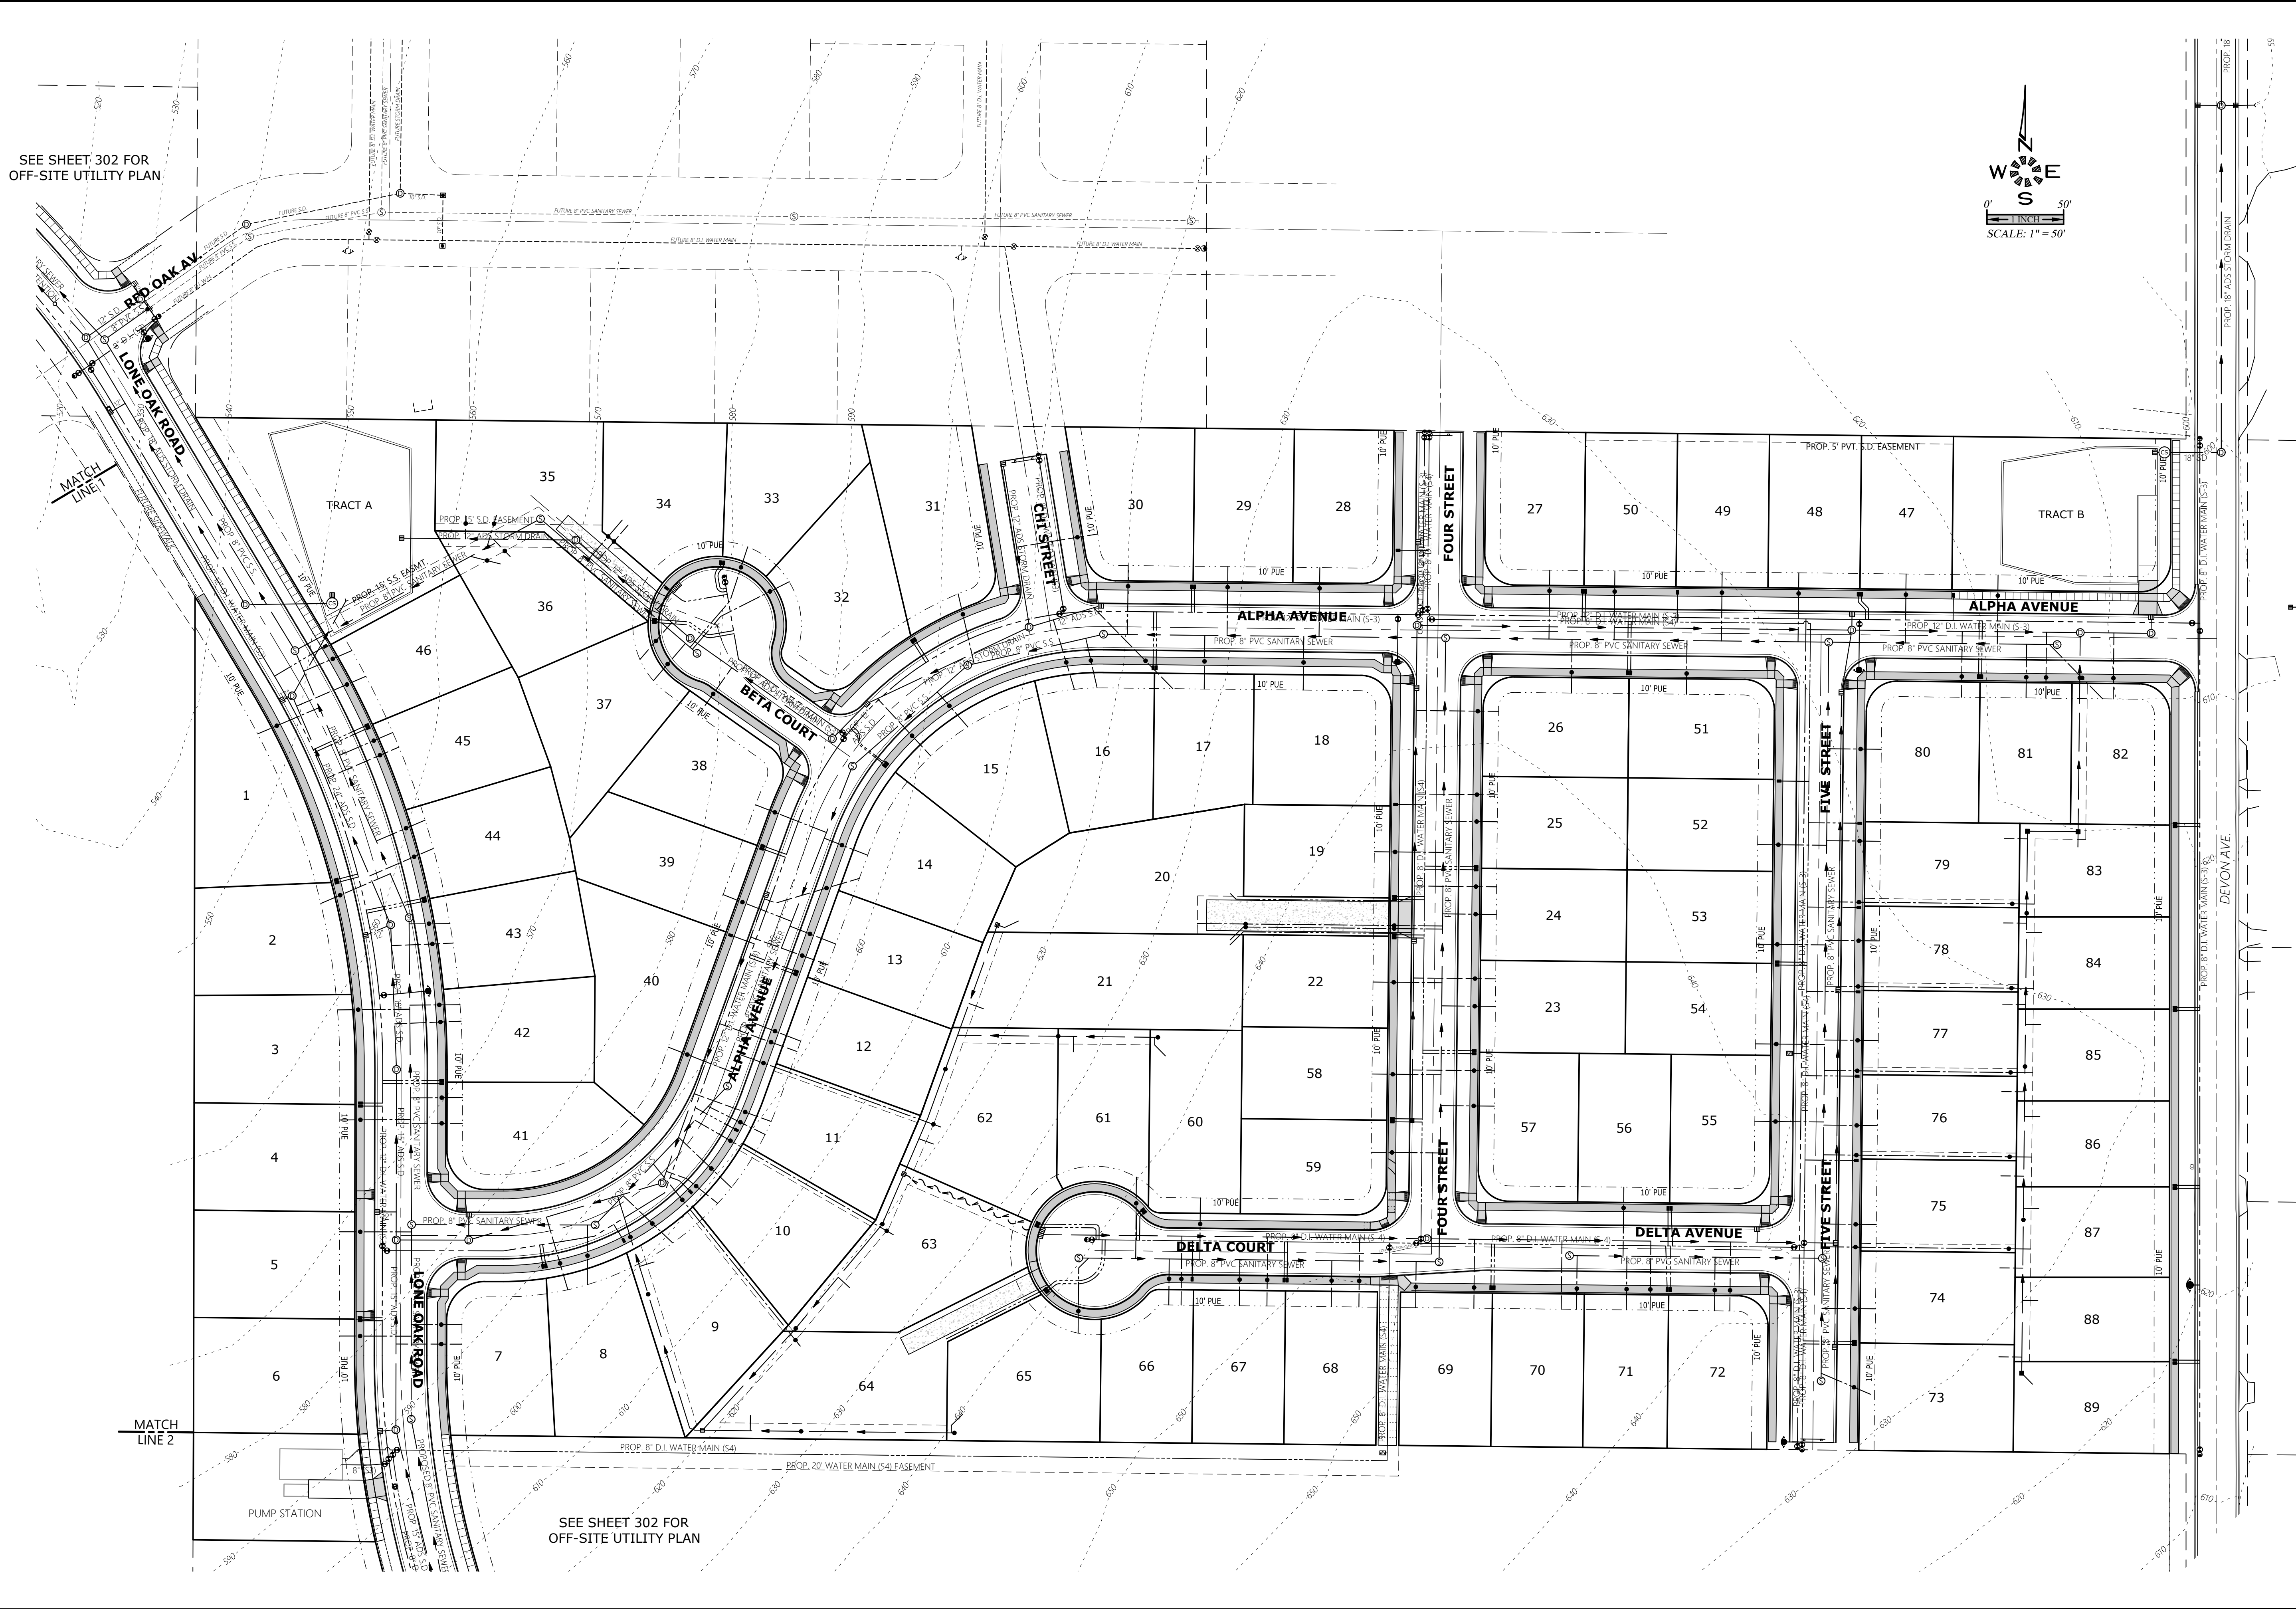

MULTI/TECH
ENGINEERING SERVICES, INC.
1155 13th ST. S.E. SALEM, OR. 97302
PH: (503) 363-5277 FAX: (503) 366-5860
www.mtengr.com office@mtengr.com

**PRELIMINARY
UTILITY PLAN - ONSITE**

DEVON ESTATES

NO CHANGES, MODIFICATIONS
OR REVISIONS SHALL BE
MADE TO THESE DRAWINGS
WITHOUT WRITTEN
AUTHORIZATION FROM THE
DESIGN ENGINEER.
DIMENSIONS & NOTES TAKE
PRECEDENCE OVER
GRAPHICAL REPRESENTATION.

6502020 P301UT

Design:	M.D.G.
Drawn:	P.H.S.
Checked:	M.D.G.
Date:	NOV. 2017
Scale:	AS SHOWN
As-Built:	----

REGISTERED PROFESSIONAL
ENGINEER
NO. 3614
STATE OF OREGON
JULY 1, 1978
MARK D. GWYN

EXPIRES: 06-30-2021

JOB # 6502

P301