


A:\6502-6599\6502-DevonAvenueSubdivision\dwg\6502020.dwg, P306P00, 1/20/2021 2:58:52 PM, P3ounders

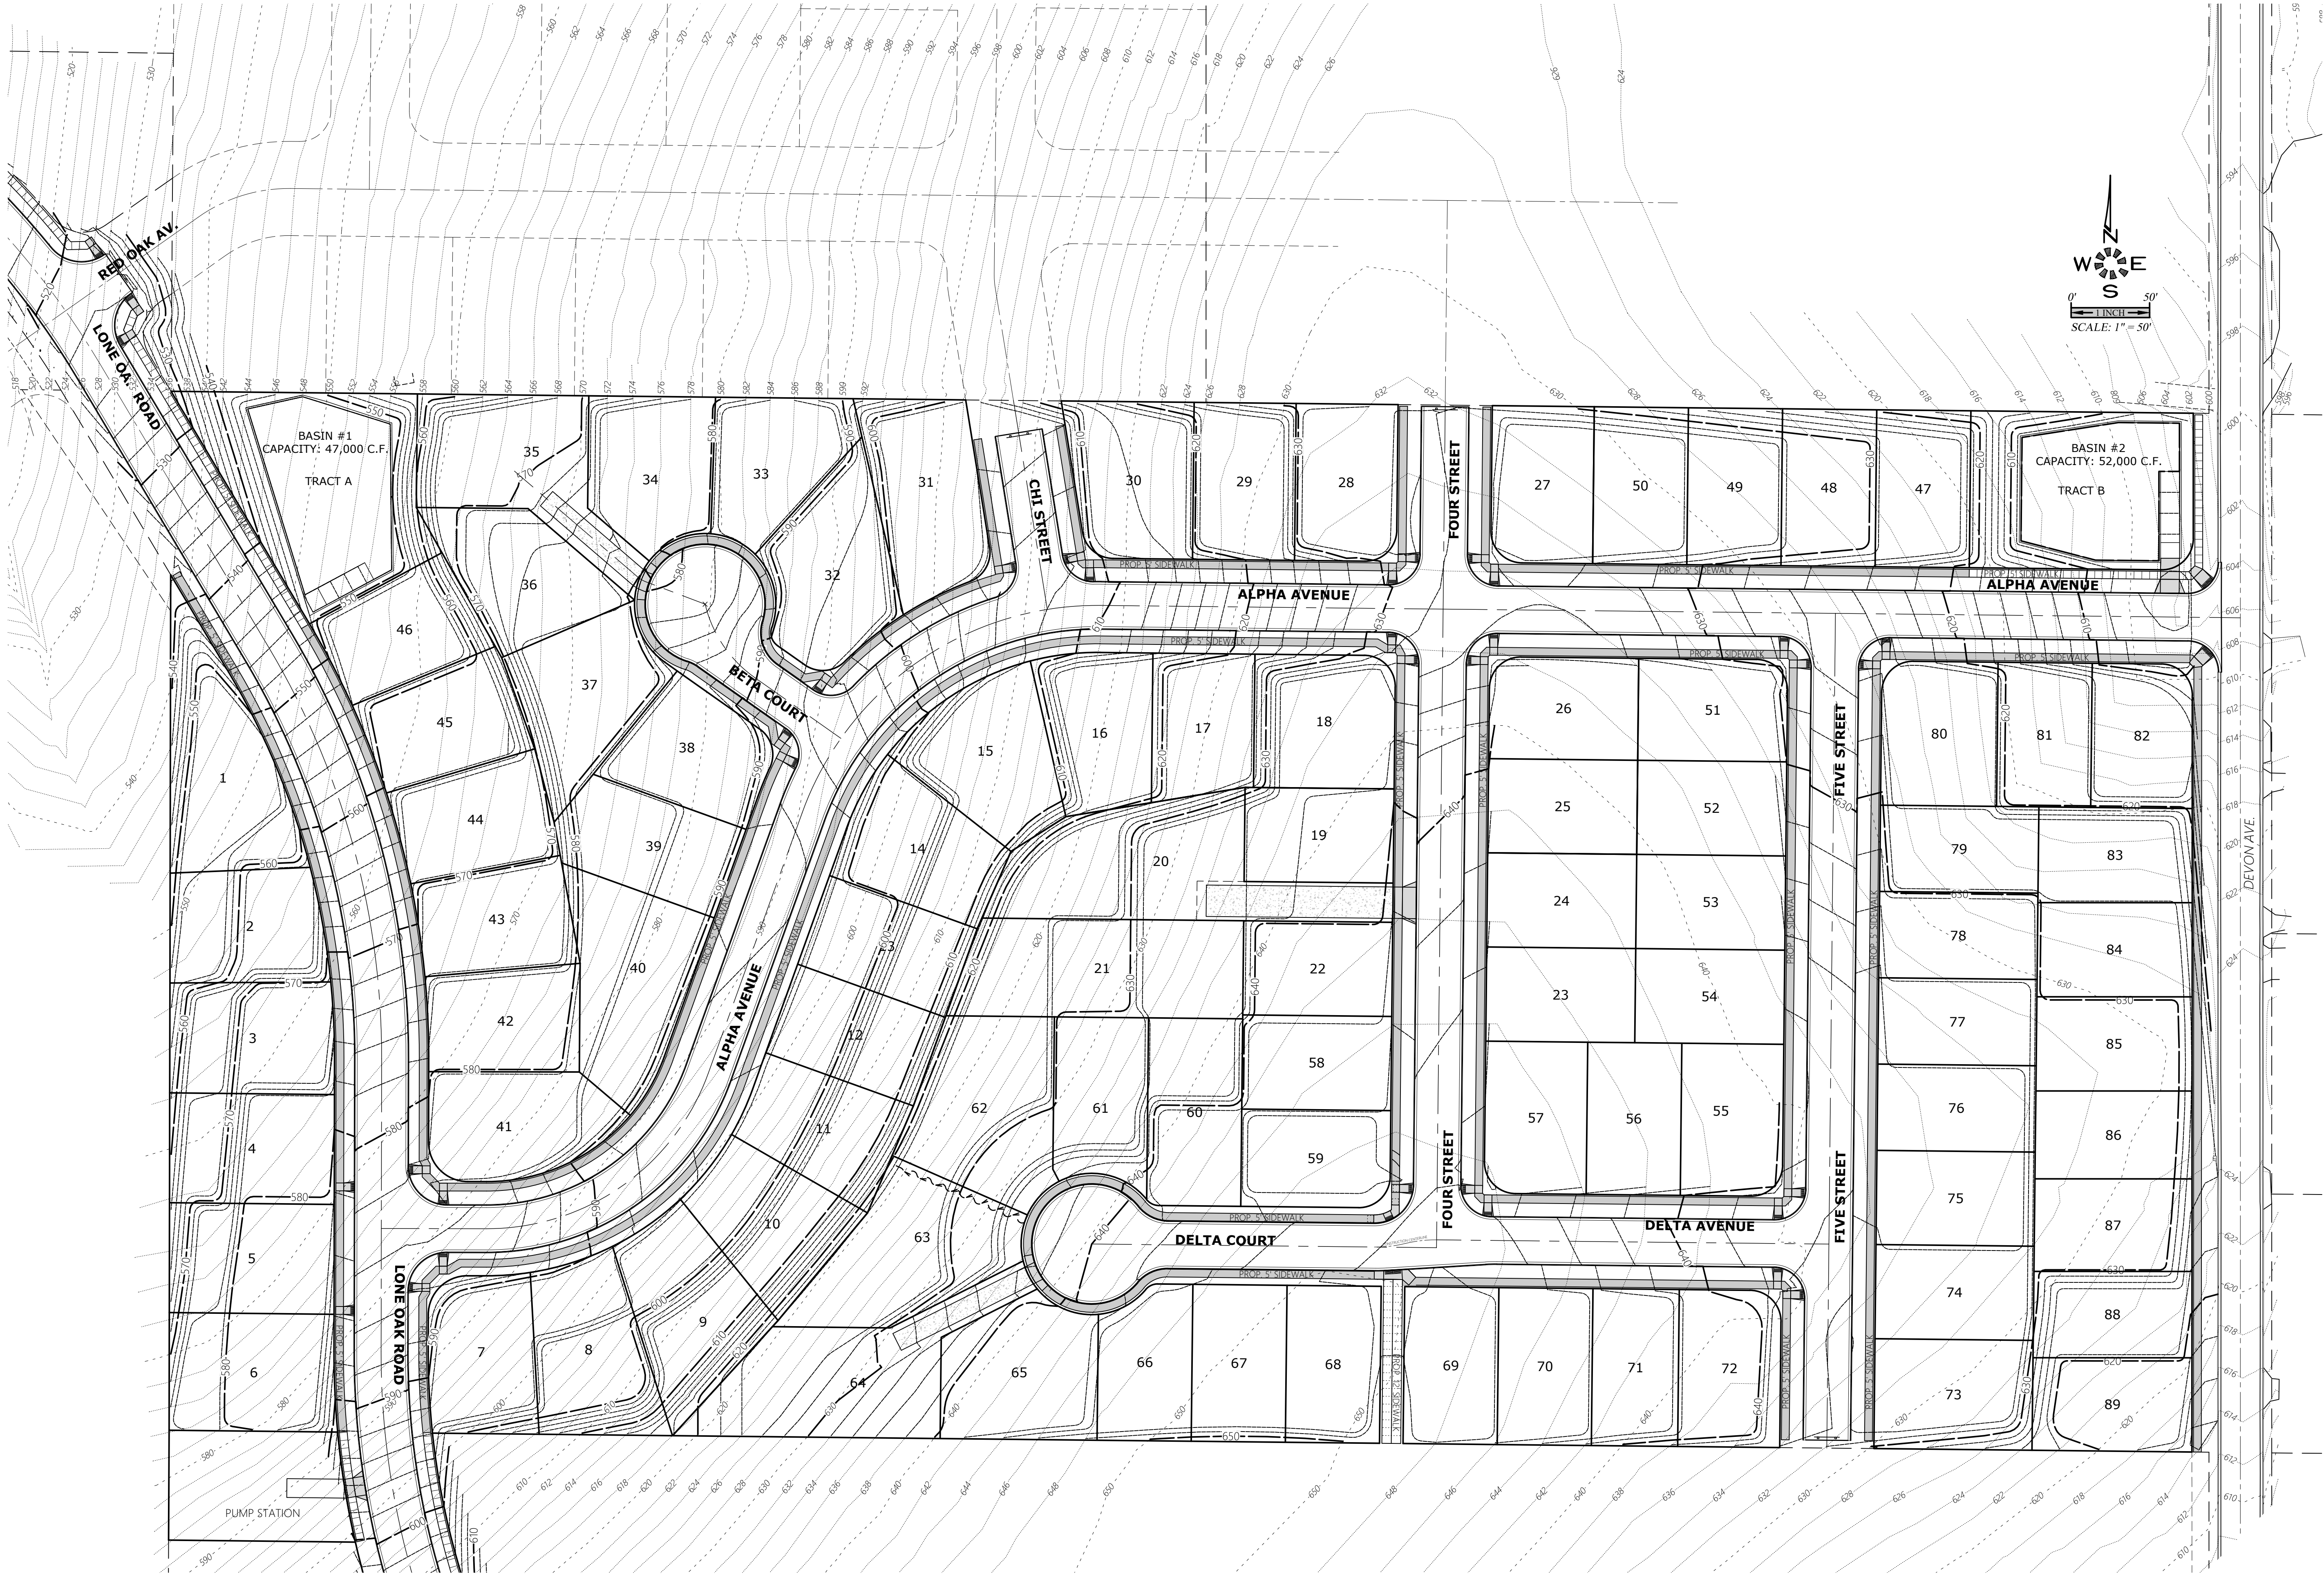


**PRELIMINARY
GRADING PLAN - ONSITE**

DEVON ESTATES

NO CHANGES, MODIFICATIONS
OR REVISIONS SHALL BE
MADE TO THESE DRAWINGS
WITHOUT WRITTEN
AUTHORIZATION FROM THE
DESIGN ENGINEER.
DIMENSIONS & NOTES TAKE
PRECEDENCE OVER
GRAPHICAL REPRESENTATION.

Design: M.D.G.
Drawn: P.H.S.
Checked: M.D.G.
Date: NOV. 2017
Scale: AS SHOWN
As-Built: ----

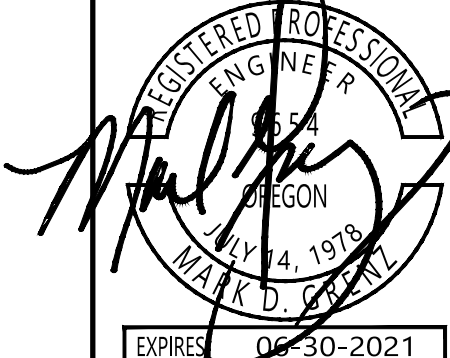

P306