

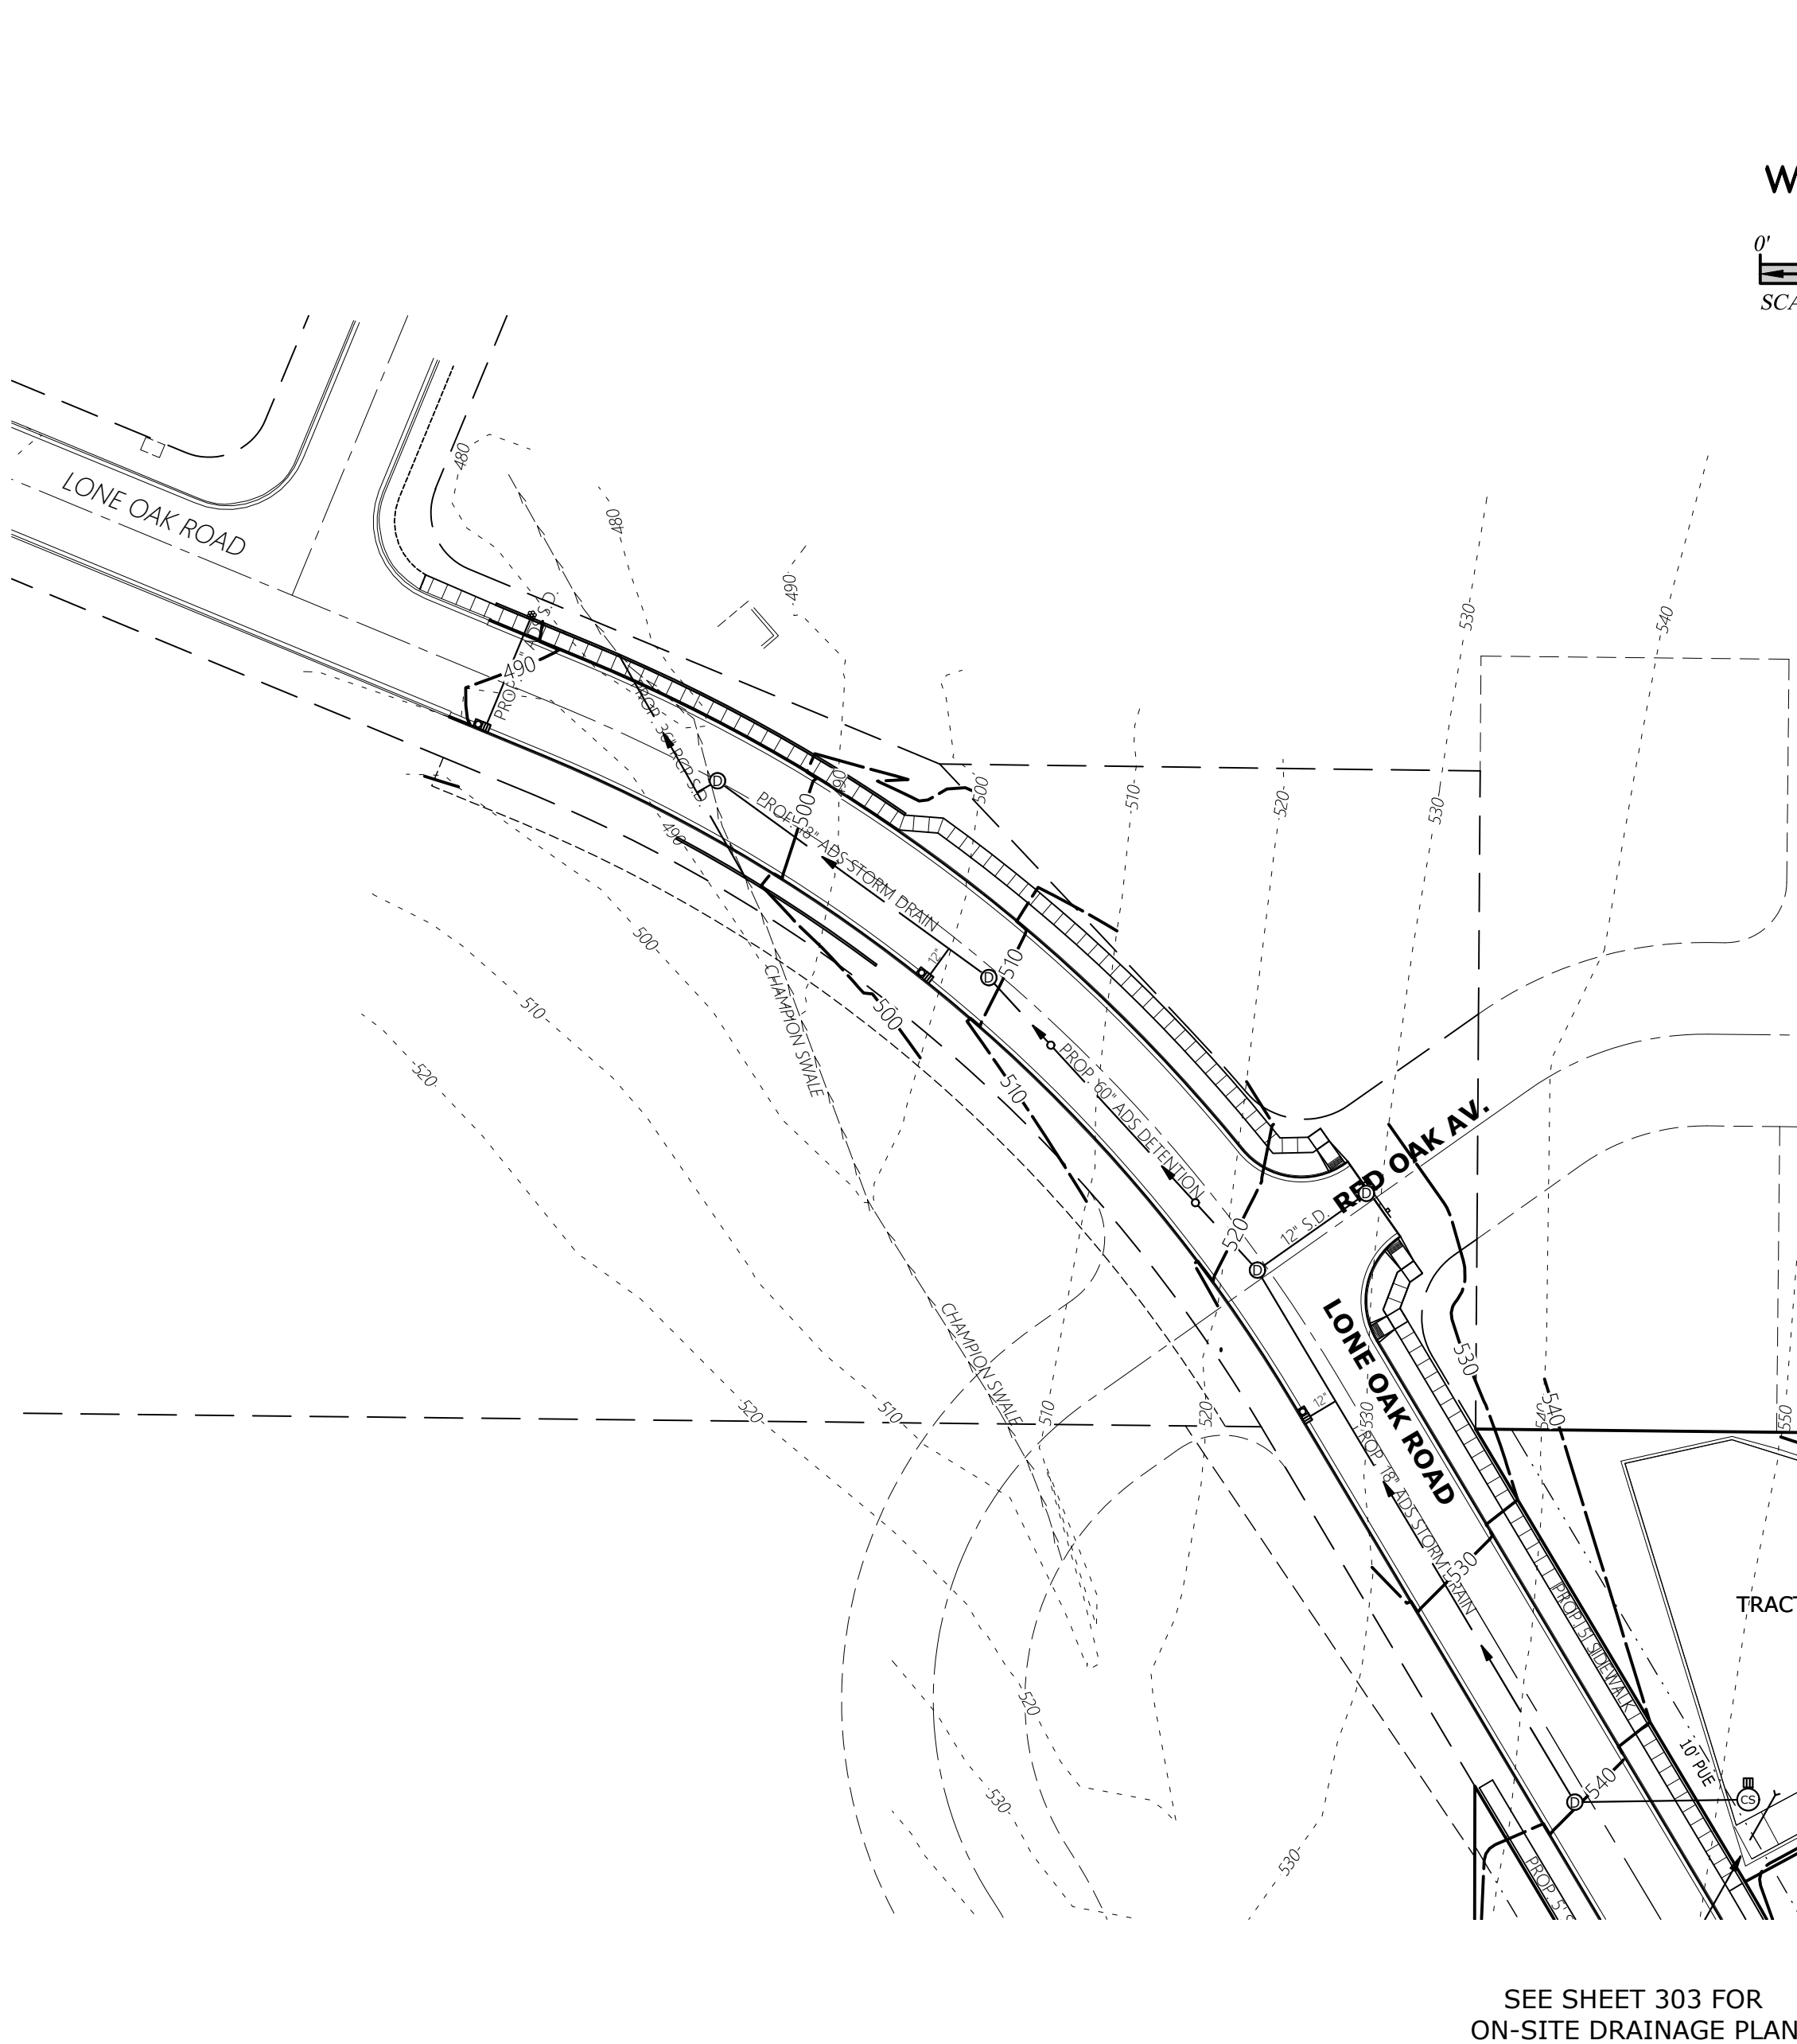


J:\6502-6599\6502-DevonAvenueSubdivision\Drawings\6502020.dwg, P304.DRW, 1/20/2021 2:57:45 PM, P.Saunders

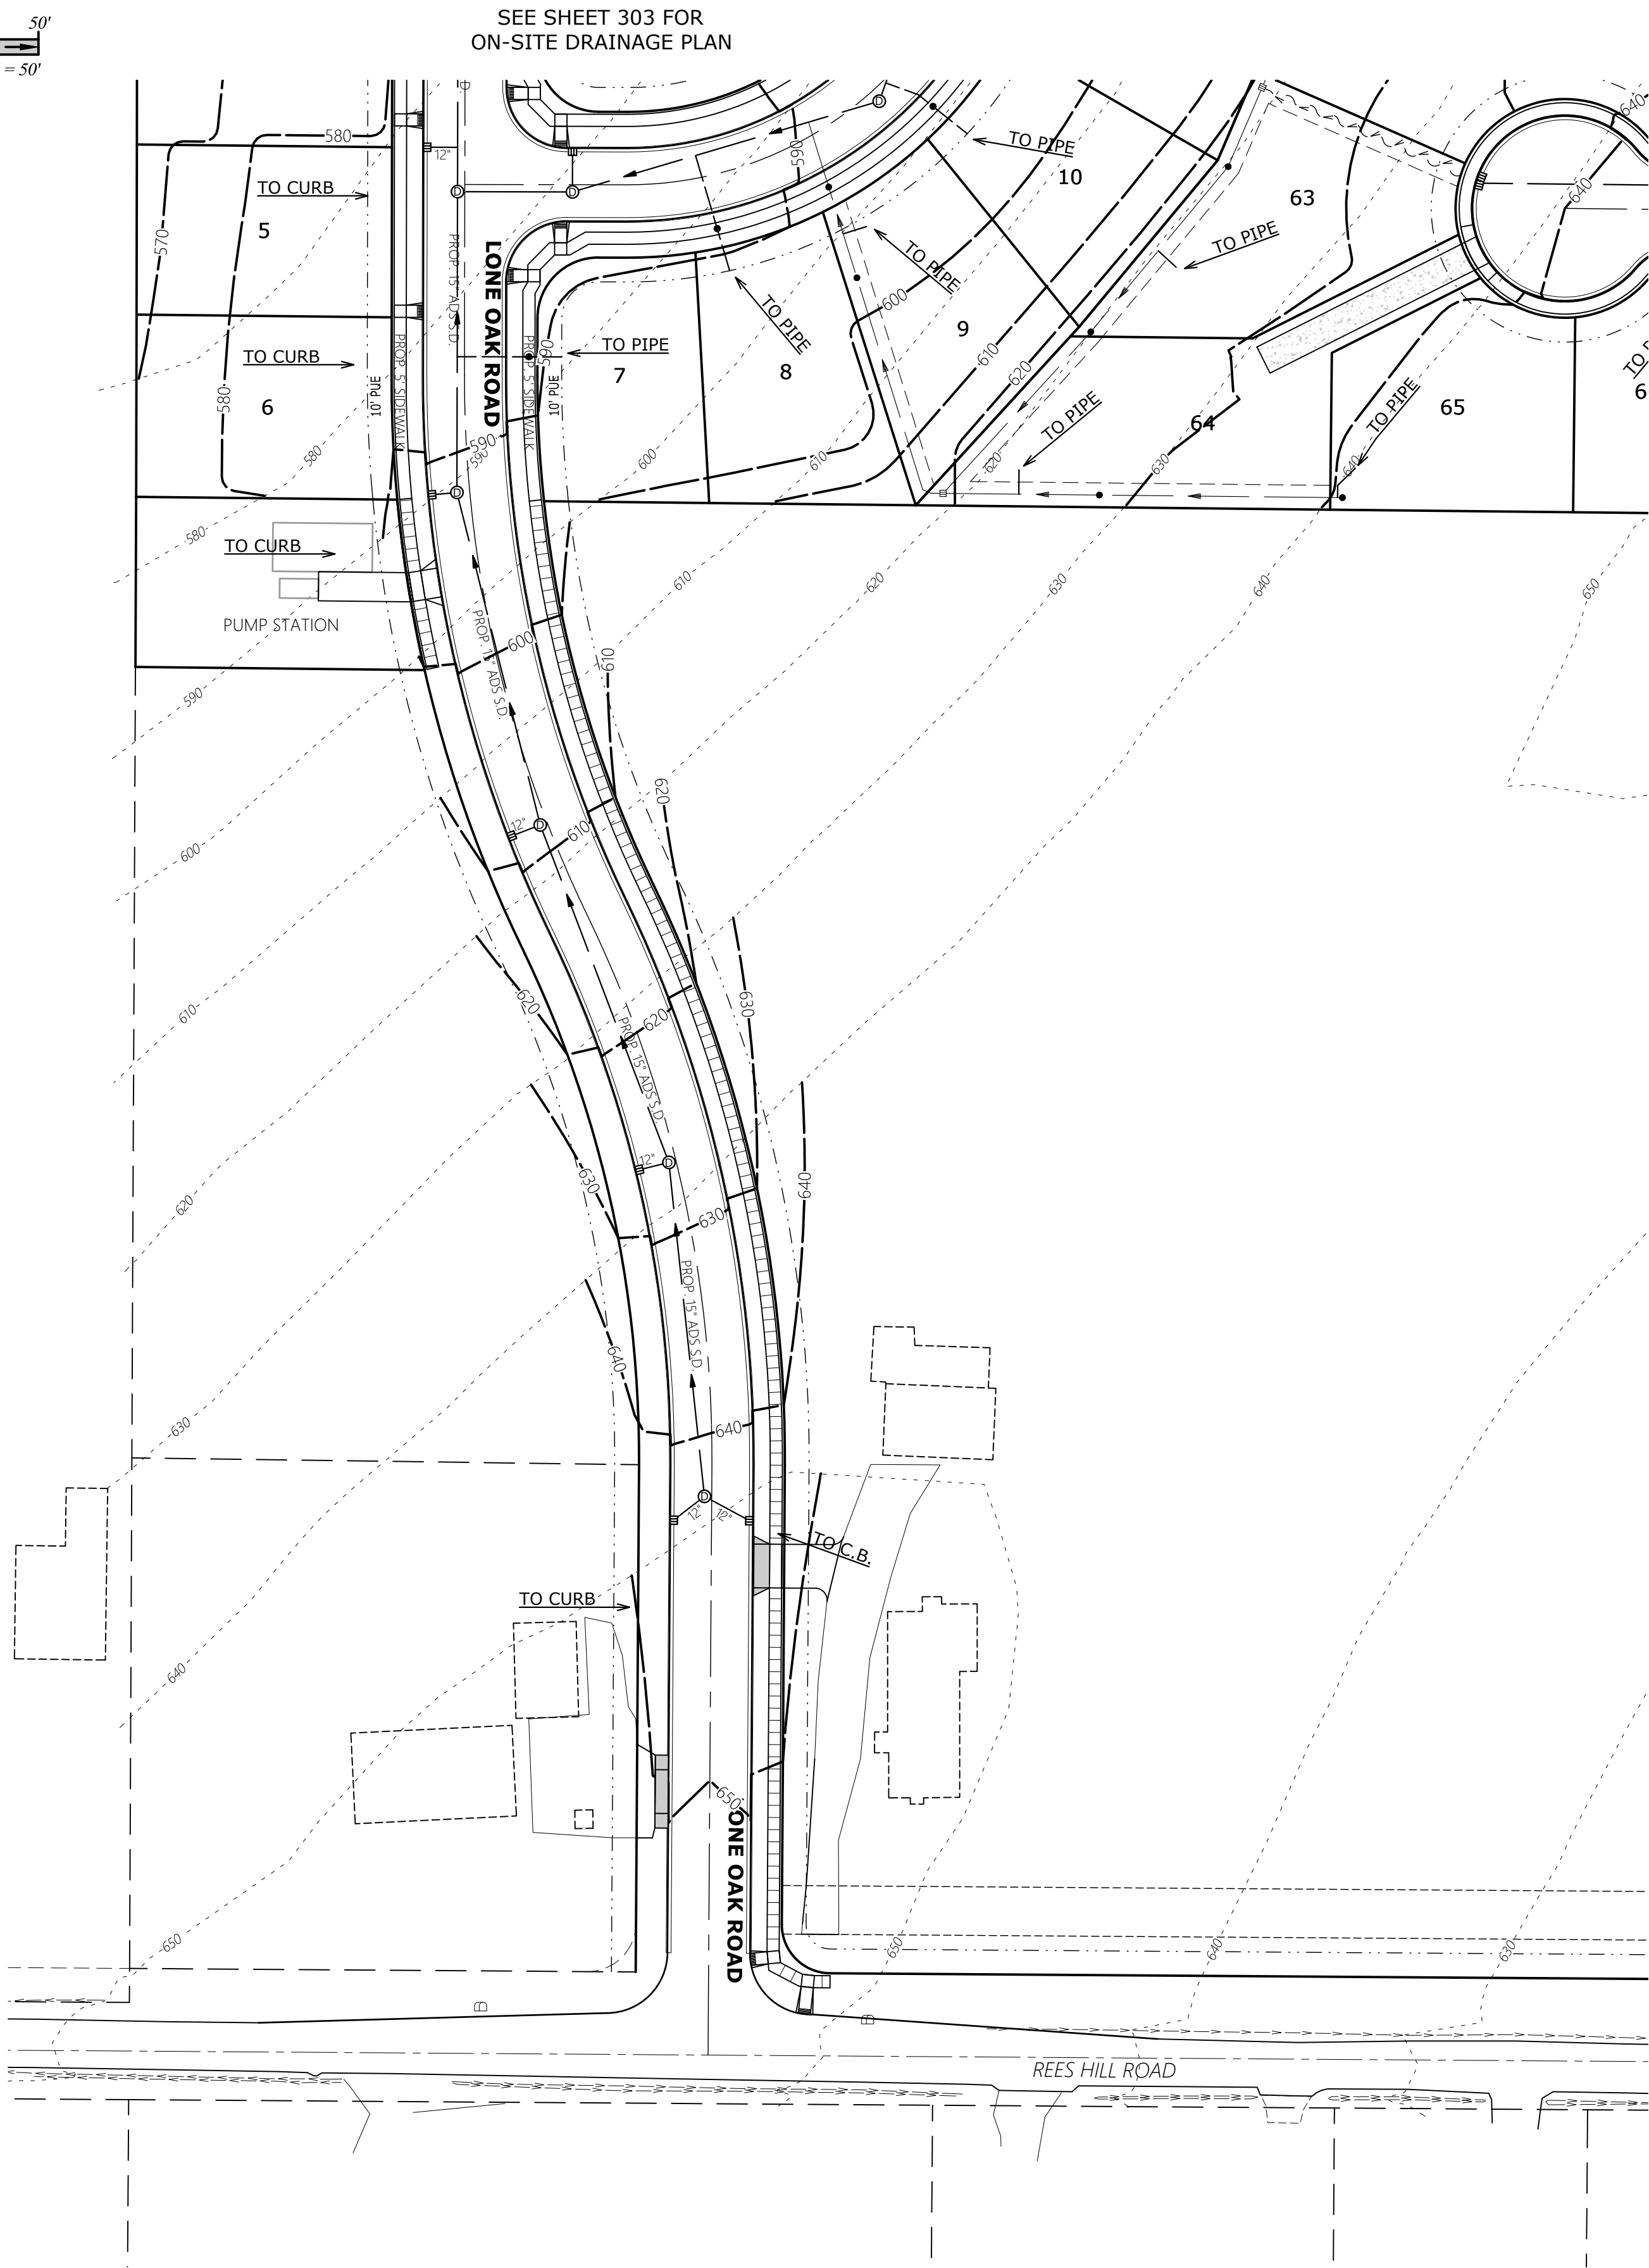

SEE SHEET 303 FOR
ON-SITE DRAINAGE PLAN

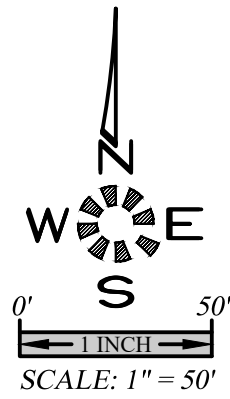

SEE SHEET 303 FOR
ON-SITE DRAINAGE PLAN



PRELIMINARY
DRAINAGE PLAN - OFFSITE:
SOUTH & NORTHWEST

DEVON ESTATES

NO CHANGES, MODIFICATIONS
OR REDUCTIONS SHALL BE
MADE TO THESE DRAWINGS
WITHOUT WRITTEN
AUTHORIZATION FROM THE
DESIGN ENGINEER.
DIMENSIONS & NOTES TAKE
PRECEDENCE OVER
GRAPHICAL REPRESENTATION.

6502020 P304.DRW
Design: M.D.G.
Drawn: P.H.S.
Checked: M.D.G.
Date: NOV. 2017
Scale: AS SHOWN
As-Built: ----



EXPIRES: 06-30-2021

JOB # 6502

P304