


J:\6234\6234-ReedRd\dwg\2016\6234-2020.dwg, P2025, 1/13/2021 2:45:38 PM, P5bunders

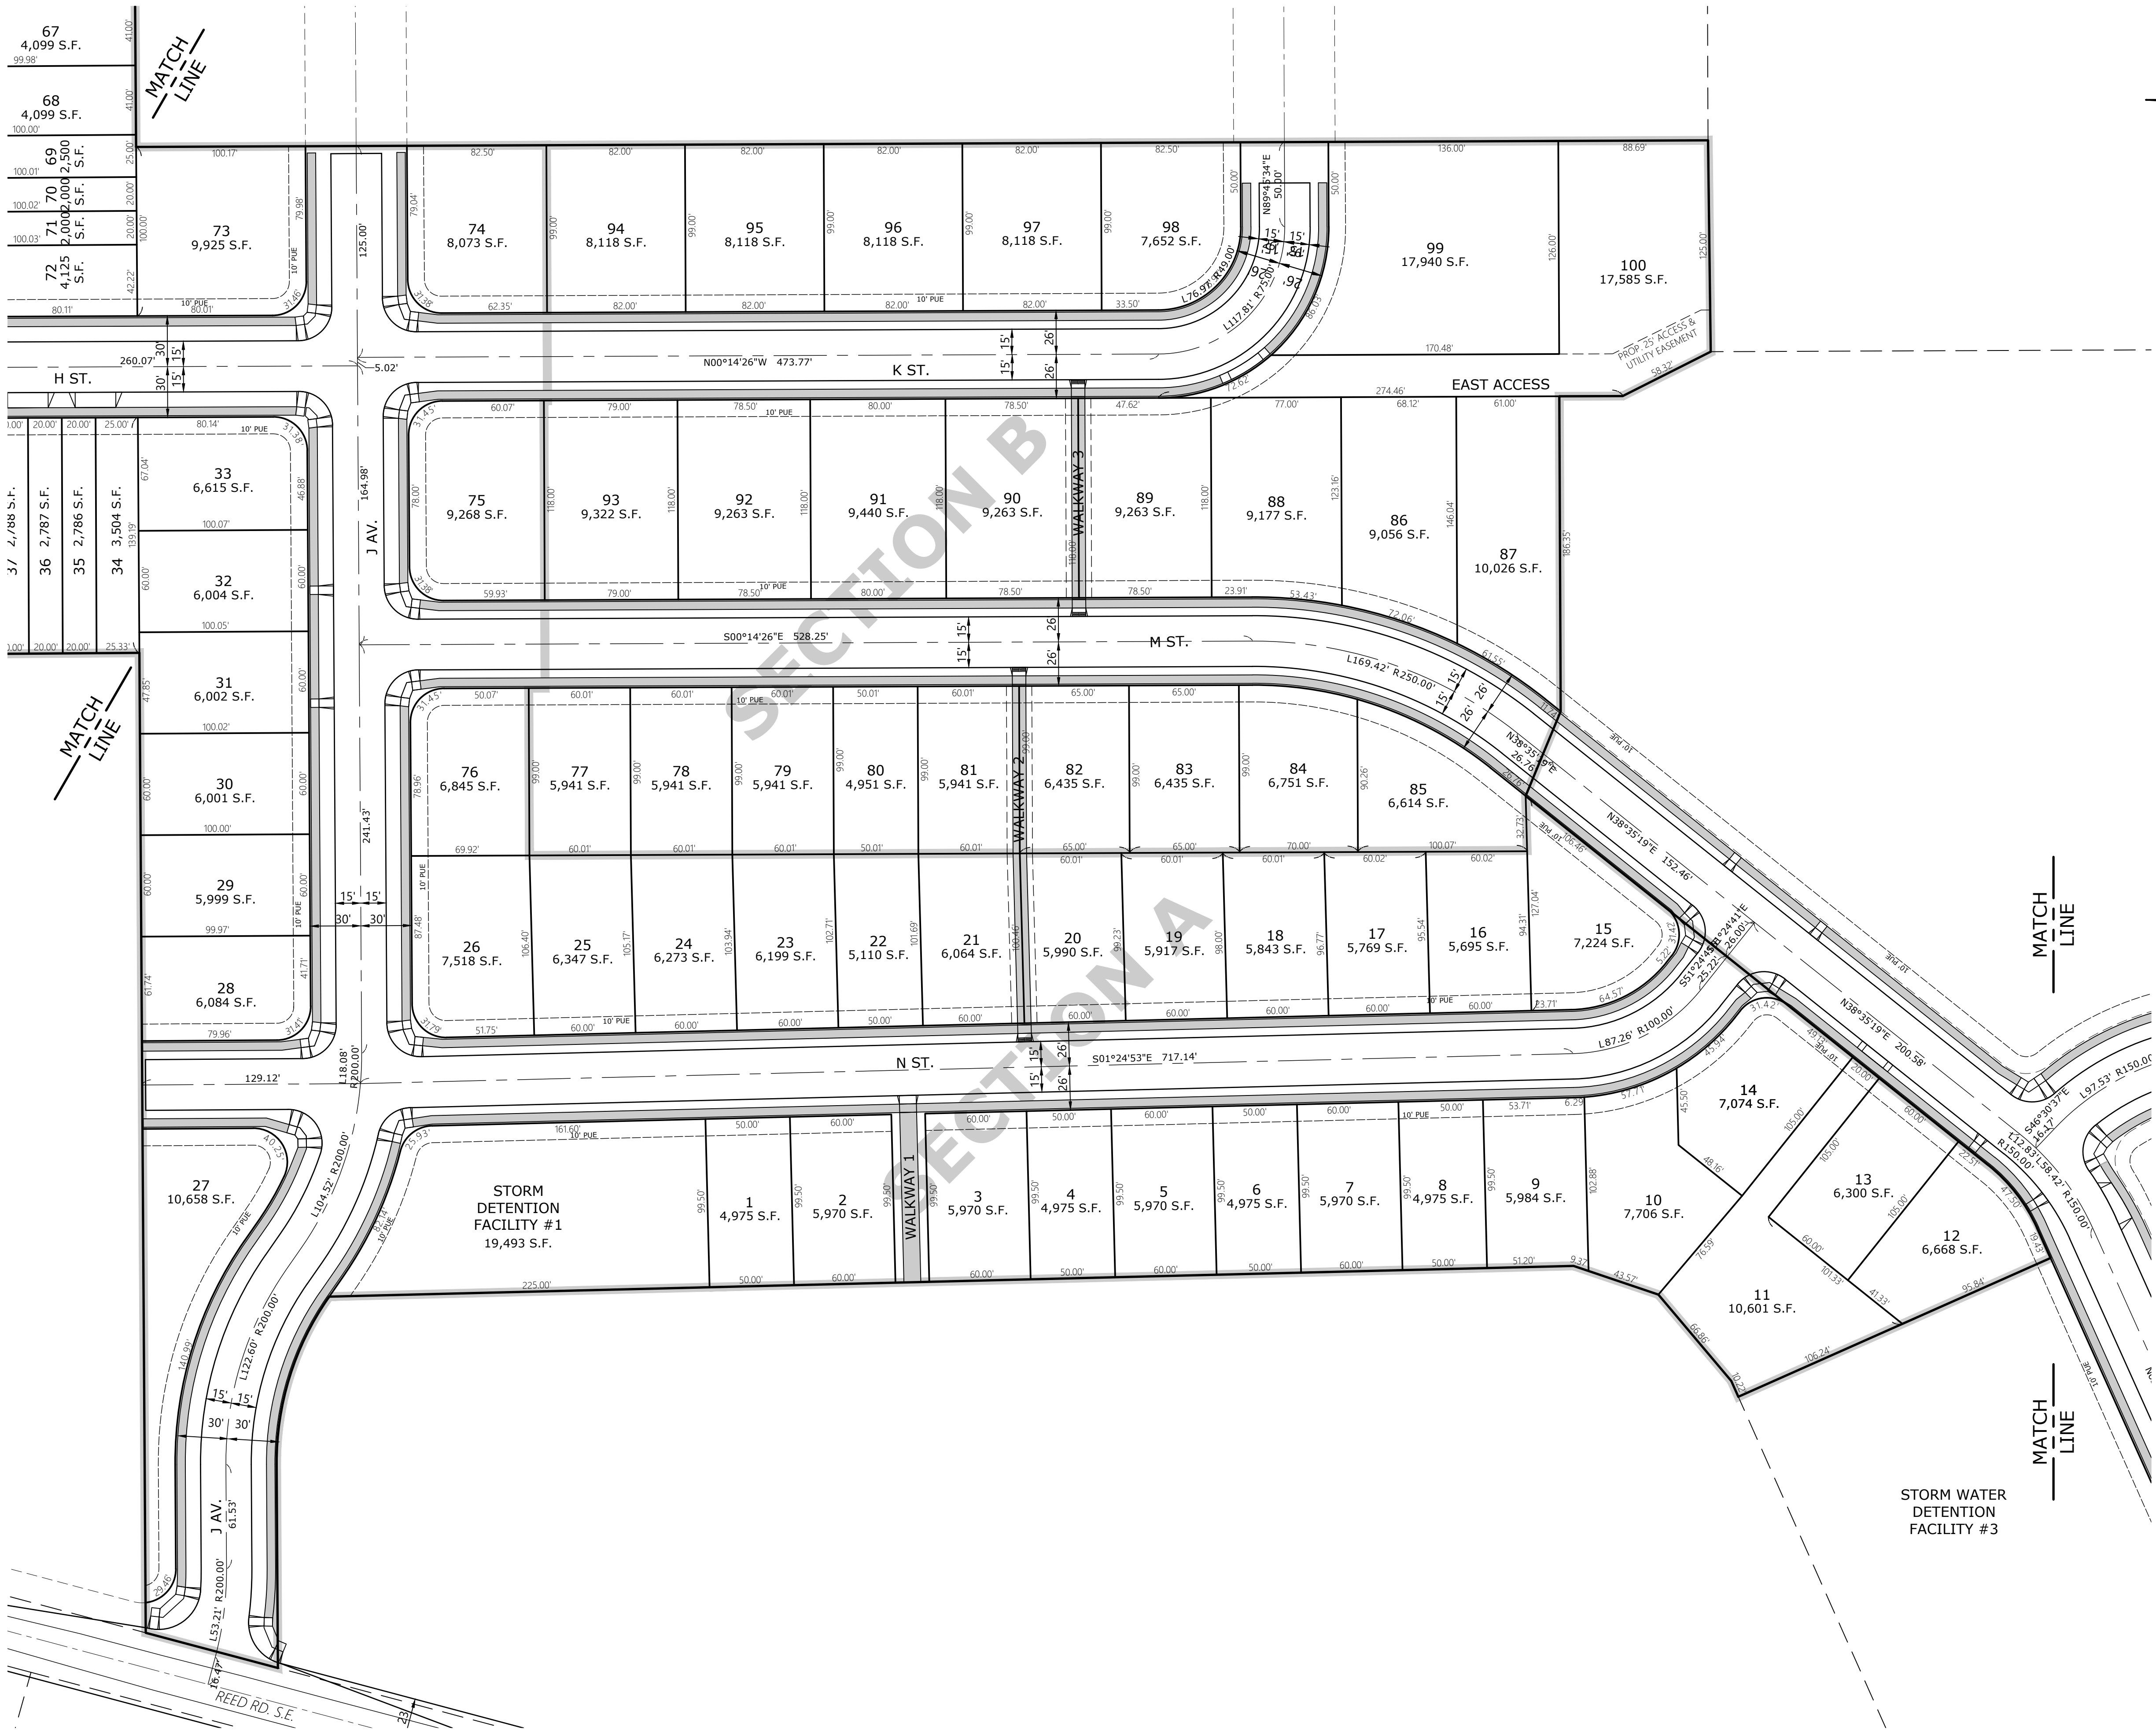

MULTI/TECH
ENGINEERING SERVICES, INC.
1155 13th ST. S.E. SALEM, OR. 97302
PH. (503) 363-9227 FAX (503) 364-1260
www.mtengineering.net office@mtengineering.net

**SITE PLAN -
CENTRAL**

**COBURN GRAND VIEW
ESTATES**

NO CHANGES, MODIFICATIONS
OR REVISIONS TO BE
MADE WITHOUT WRITTEN
AUTHORIZATION FROM THE
DESIGN ENGINEER.
DIMENSIONS & NOTES TAKE
PRECEDENCE OVER
GRAPHICAL REPRESENTATION.

Design: M.D.G.
Drawn: P.H.S.
Checked: J.J.G.
Date: JUNE 2018
Scale: AS SHOWN
As-Built: ----

6234p202 P2025P
REGISTERED PROFESSIONAL
ENGINEER
JUL 14 1978
MARK D. GREEN
EXPIRES: 06-30-2021
JOB # 6234

P202