


J:\6234-6234-ReadRoad\img-2016\6234\2020.dwg, P601.dwg, 1/13/2021, 5:08:49 PM, P5ounders

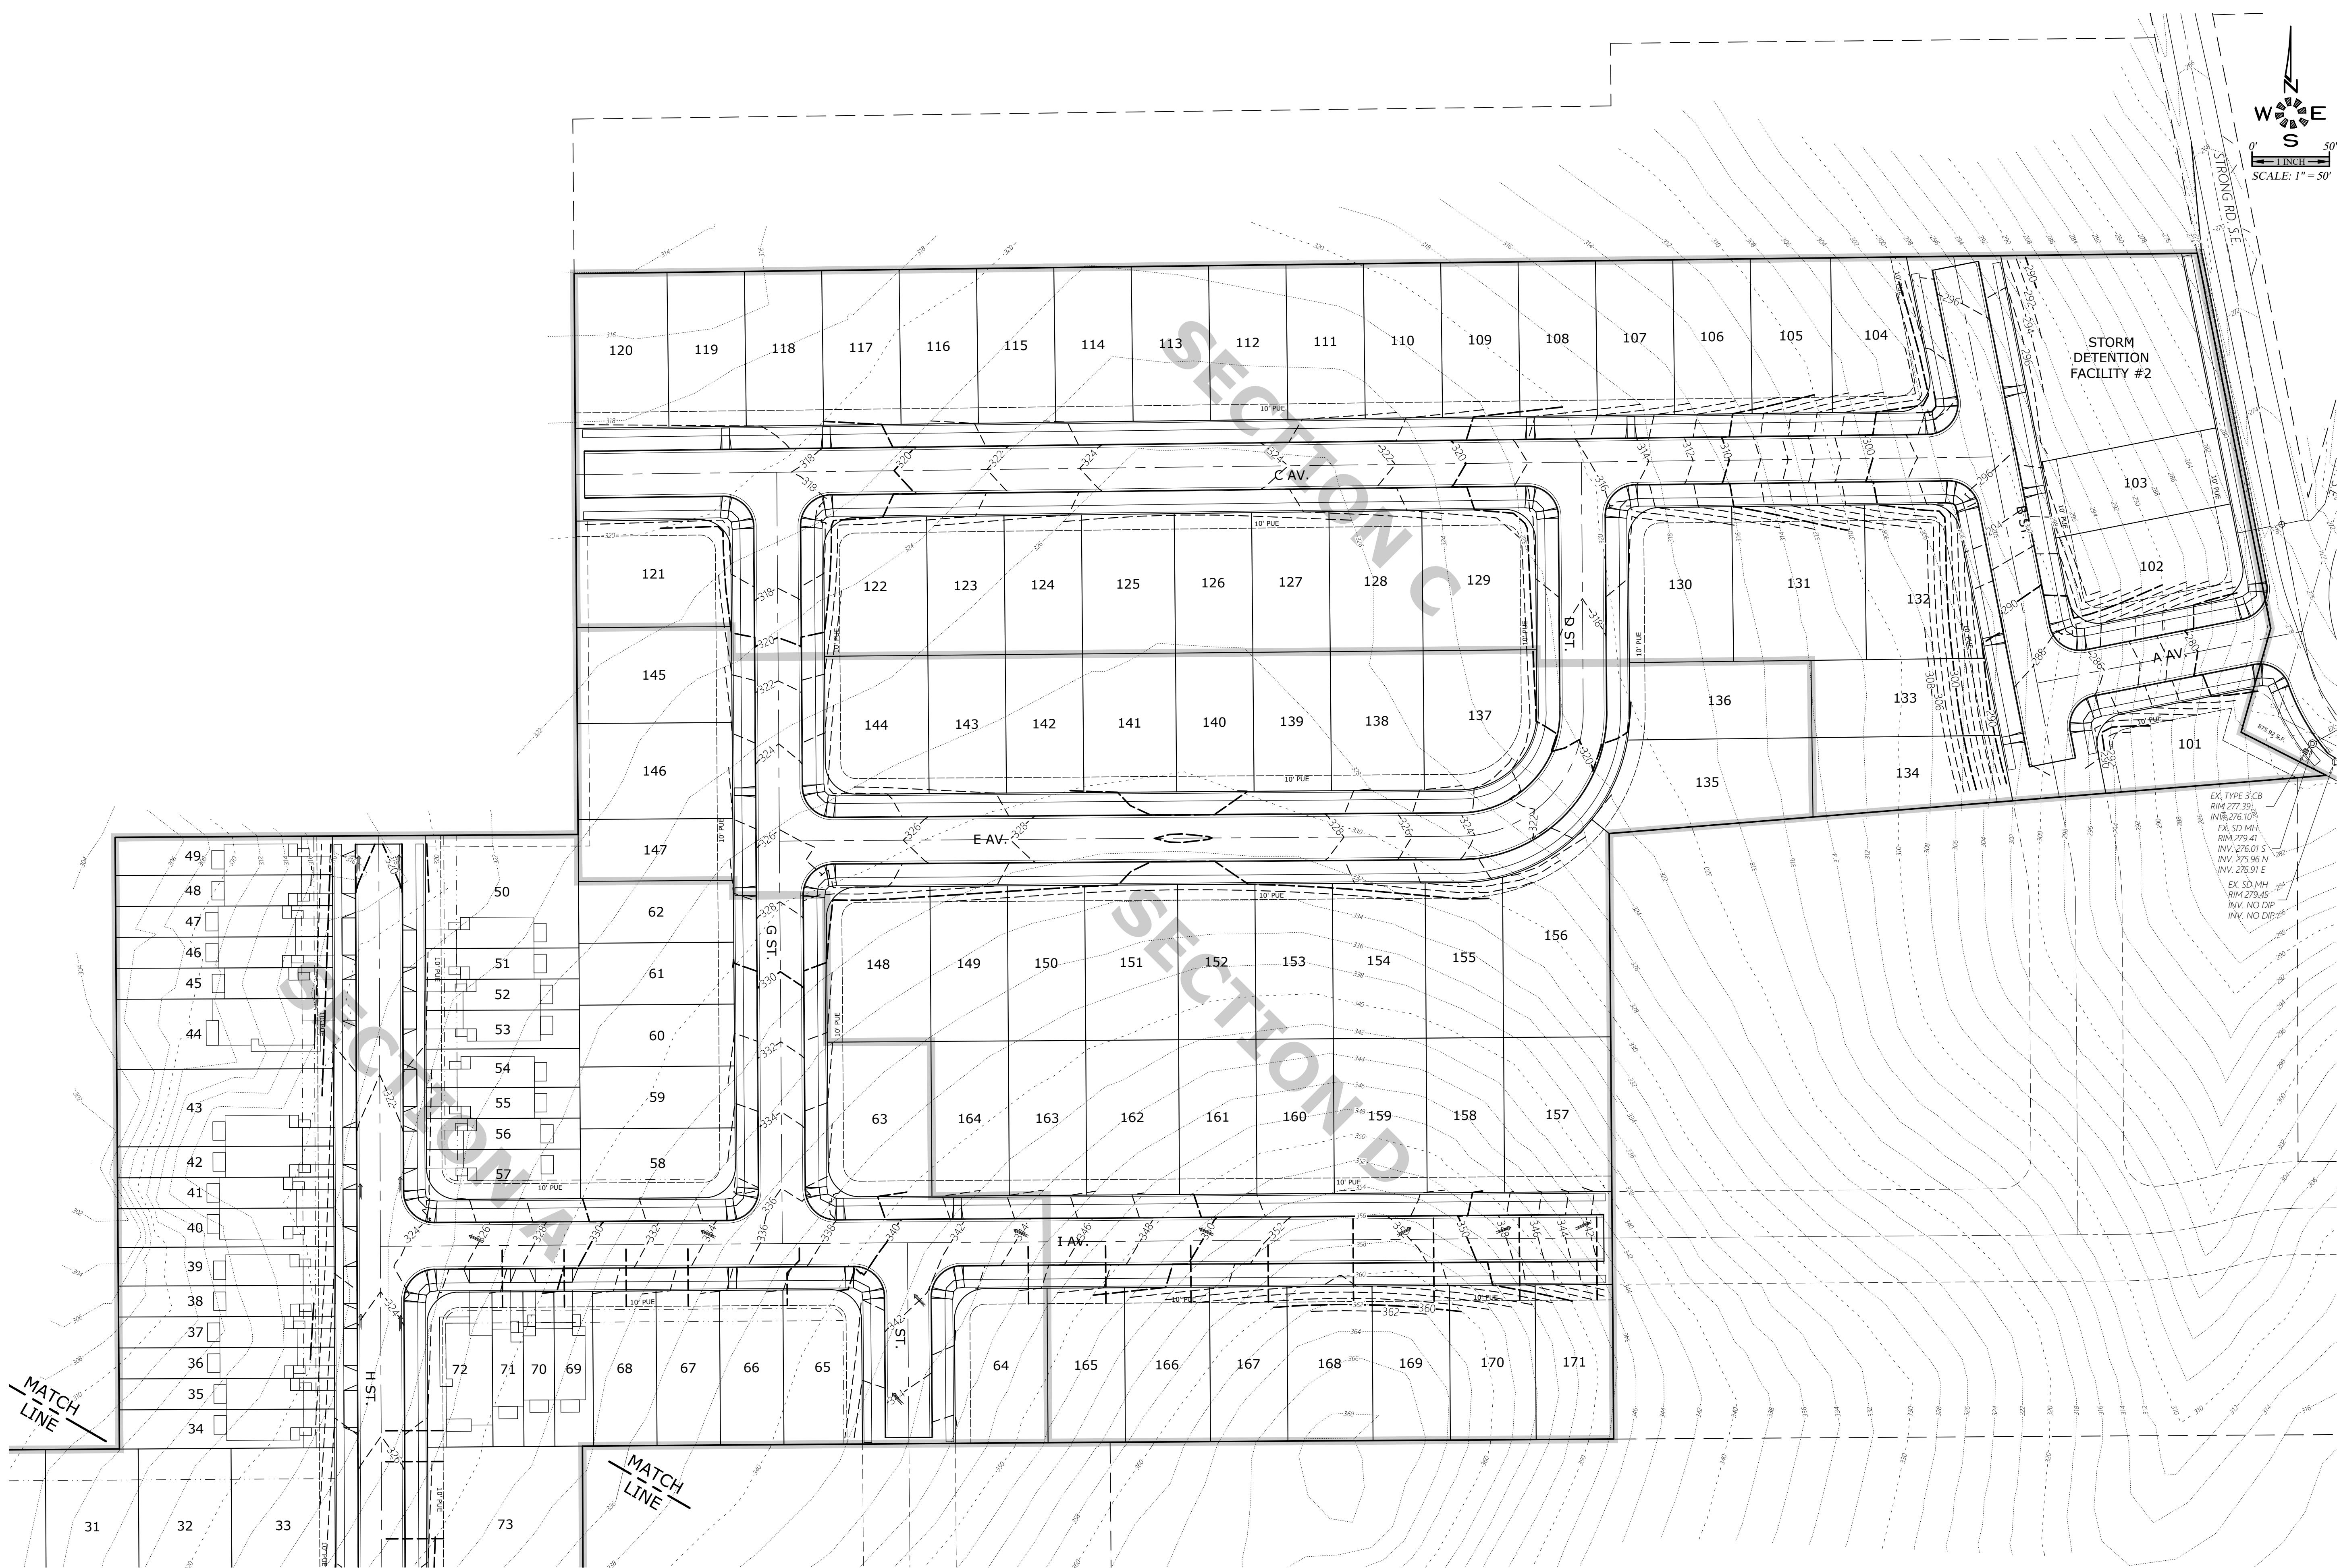

MULTI/TECH
ENGINEERING SERVICES, INC.
1155 13th ST. S.E. SALEM, OR. 97302
PH. (503) 363-5277 FAX (503) 366-5660
www.mtengr.com office@mtengr.com

GRADING PLAN
- NORTH -

COBURN GRAND VIEW
ESTATES

NO CHANGES, MODIFICATIONS
OR REVISIONS SHALL BE
MADE TO THESE DRAWINGS
WITHOUT WRITTEN
AUTHORIZATION FROM THE
DESIGN ENGINEER.
DIMENSIONS & NOTES TAKE
PRECEDENCE OVER
GRAPHICAL REPRESENTATION.

6234p601.dwg
Design: M.D.G.
Drawn: P.H.S.
Checked: J.J.G.
Date: JUNE 2018
Scale: AS SHOWN
As-Built: -----

REGISTERED PROFESSIONAL
ENGINEER
OREGON
MARK D. GALLOWAY
JULY 14, 1978
EXPIRES: 06-30-2021
JOB # 6234

P601