


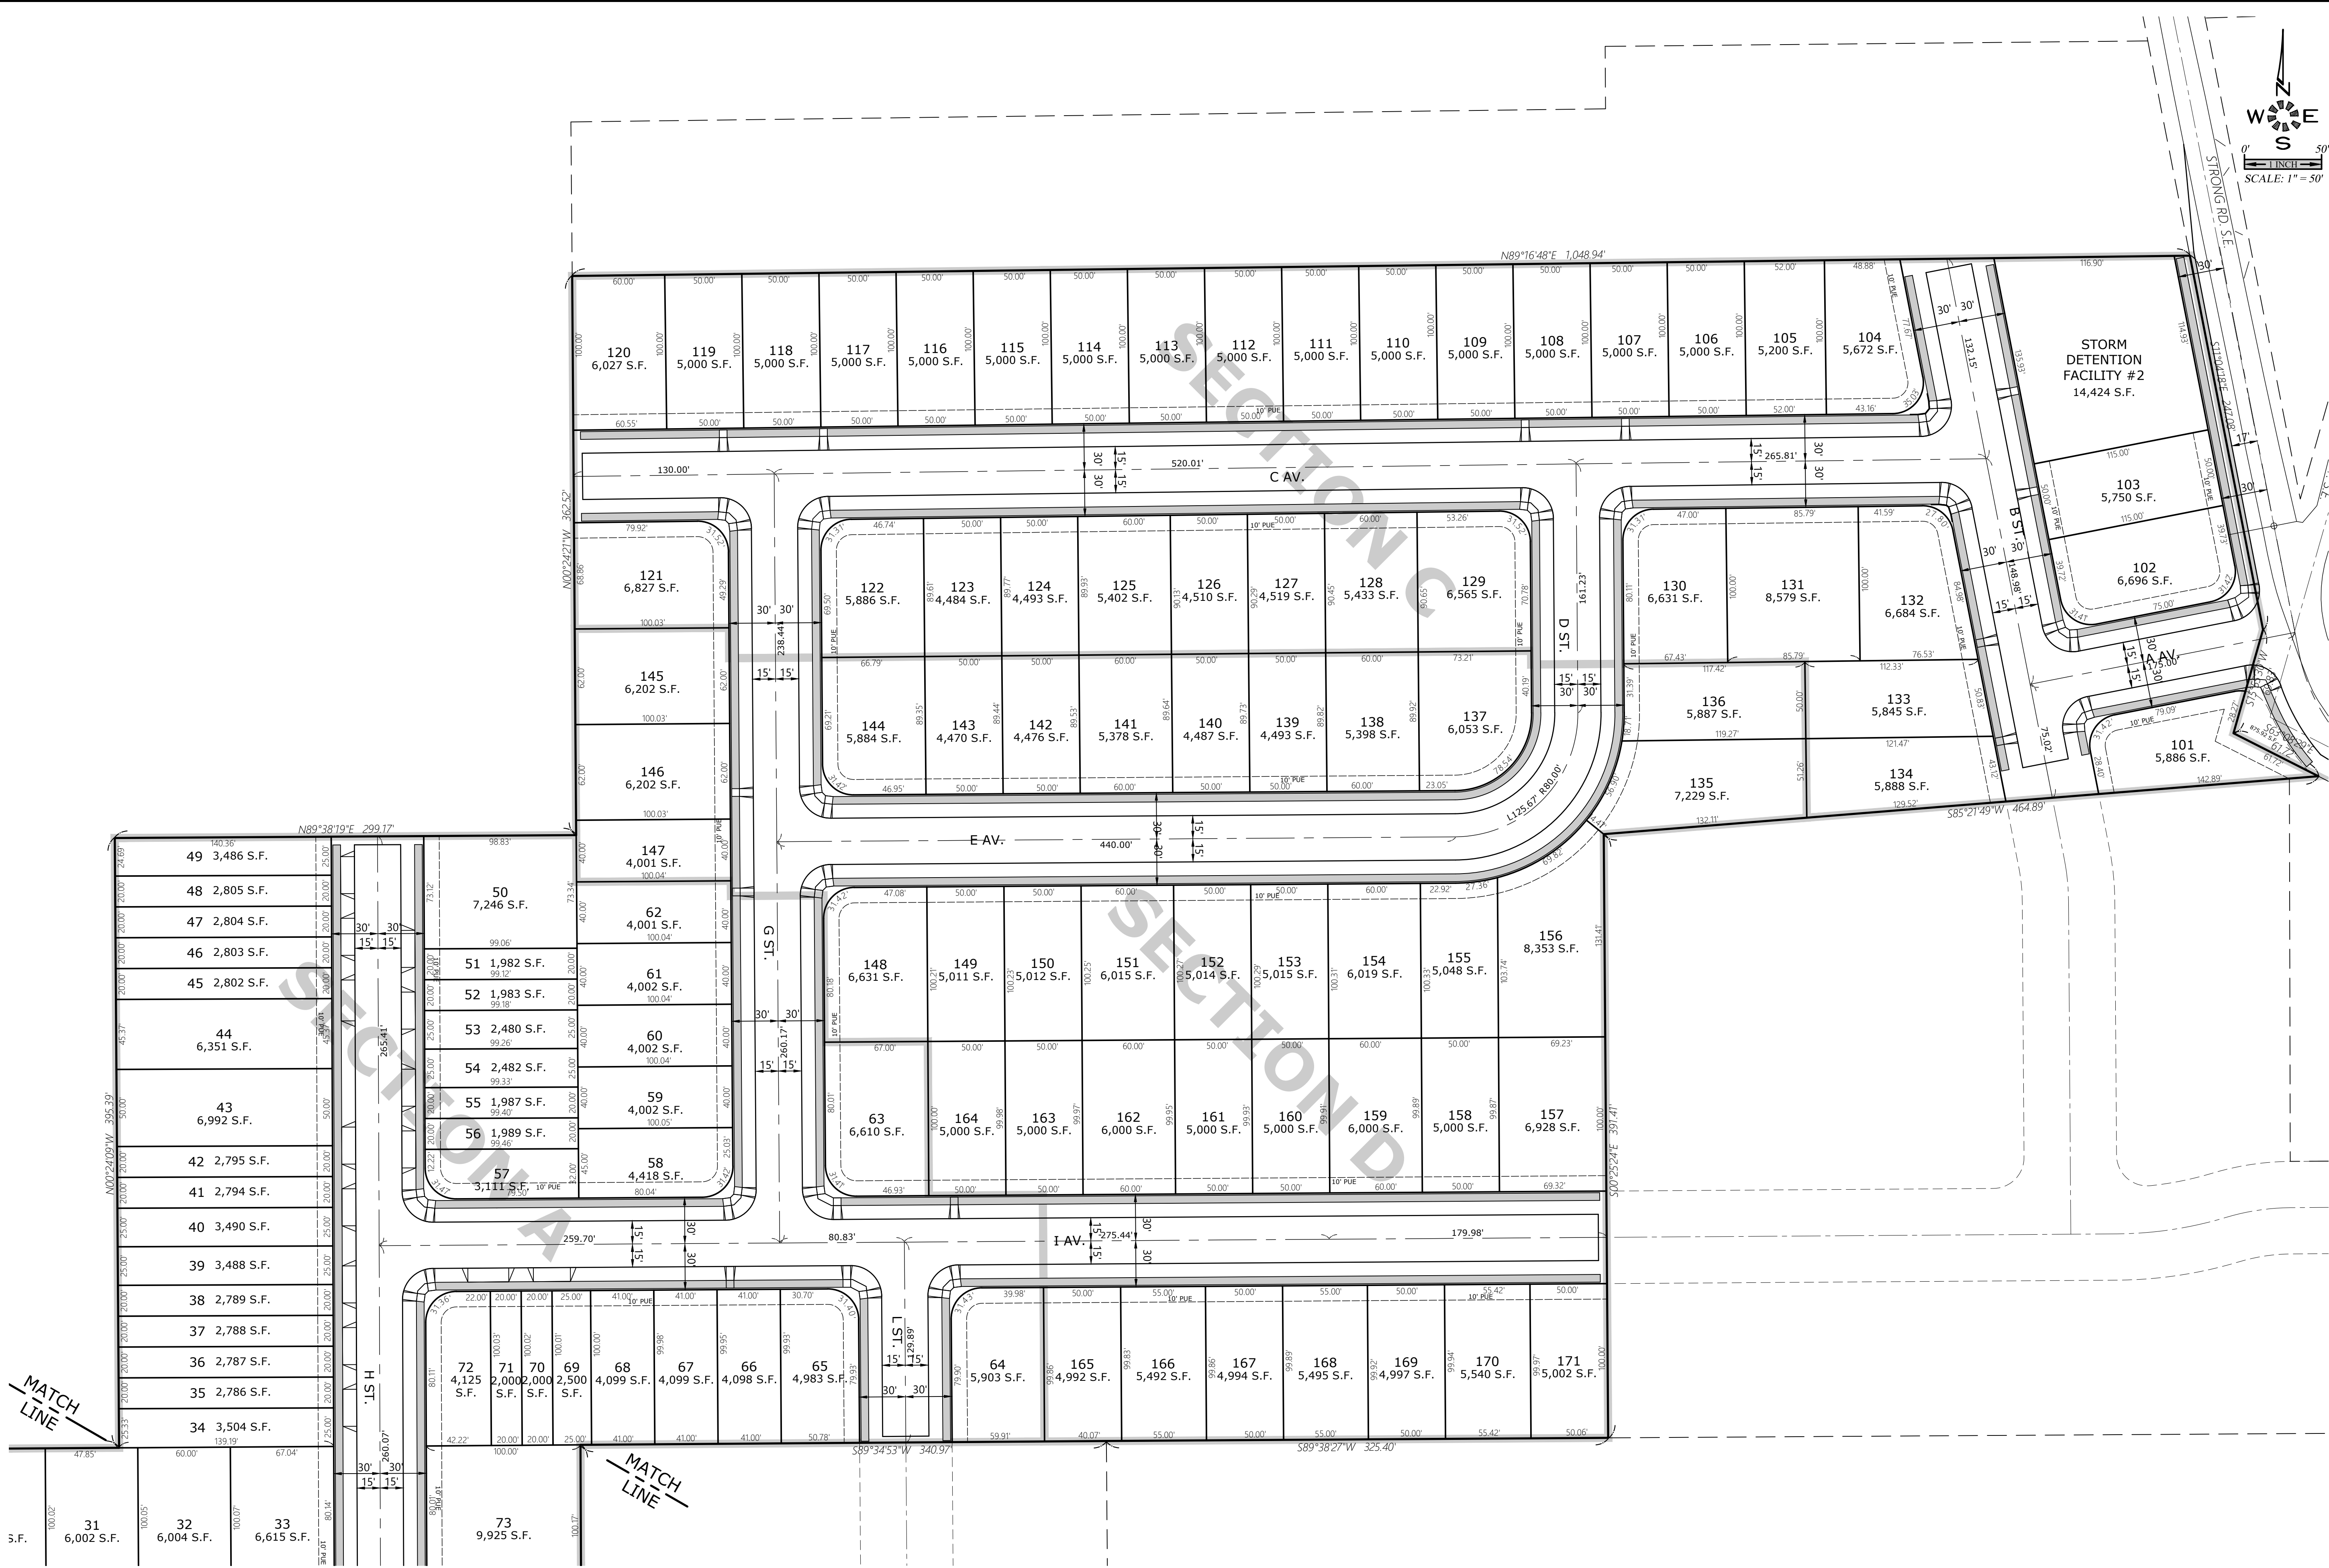

ENGINEERING SERVICES, INC.
1155 13th ST. S.E. SALEM, OR. 97302
PH. (503) 363-5227 FAX (503) 364-1260
www.mtengr.com office@mtengr.com

SITE PLAN
- NORTH -

COBURN GRAND VIEW
ESTATES

NO CHANGES, MODIFICATIONS OR REVISIONS TO BE MADE WITHOUT WRITTEN AUTHORIZATION FROM THE DESIGN ENGINEER.
DIMENSIONS & NOTES TAKE PRECEDENCE OVER GRAPHICAL REPRESENTATION.

Design:	M.D.G.
Drawn:	P.H.S.
Checked:	J.J.G.
Date:	JUNE 2018
Scale:	AS SHOWN
As-Built:	----

REGISTERED PROFESSIONAL ENGINEER
MARK D. GENTRY
NO. 100630
OREGON
EXPIRES: 06-30-2021

P201