


J:\62xx\6234-Redford\fig_6234\6234p301.dwg, P301UT, 1/13/2021, 2:47:24 PM, P301.dwg



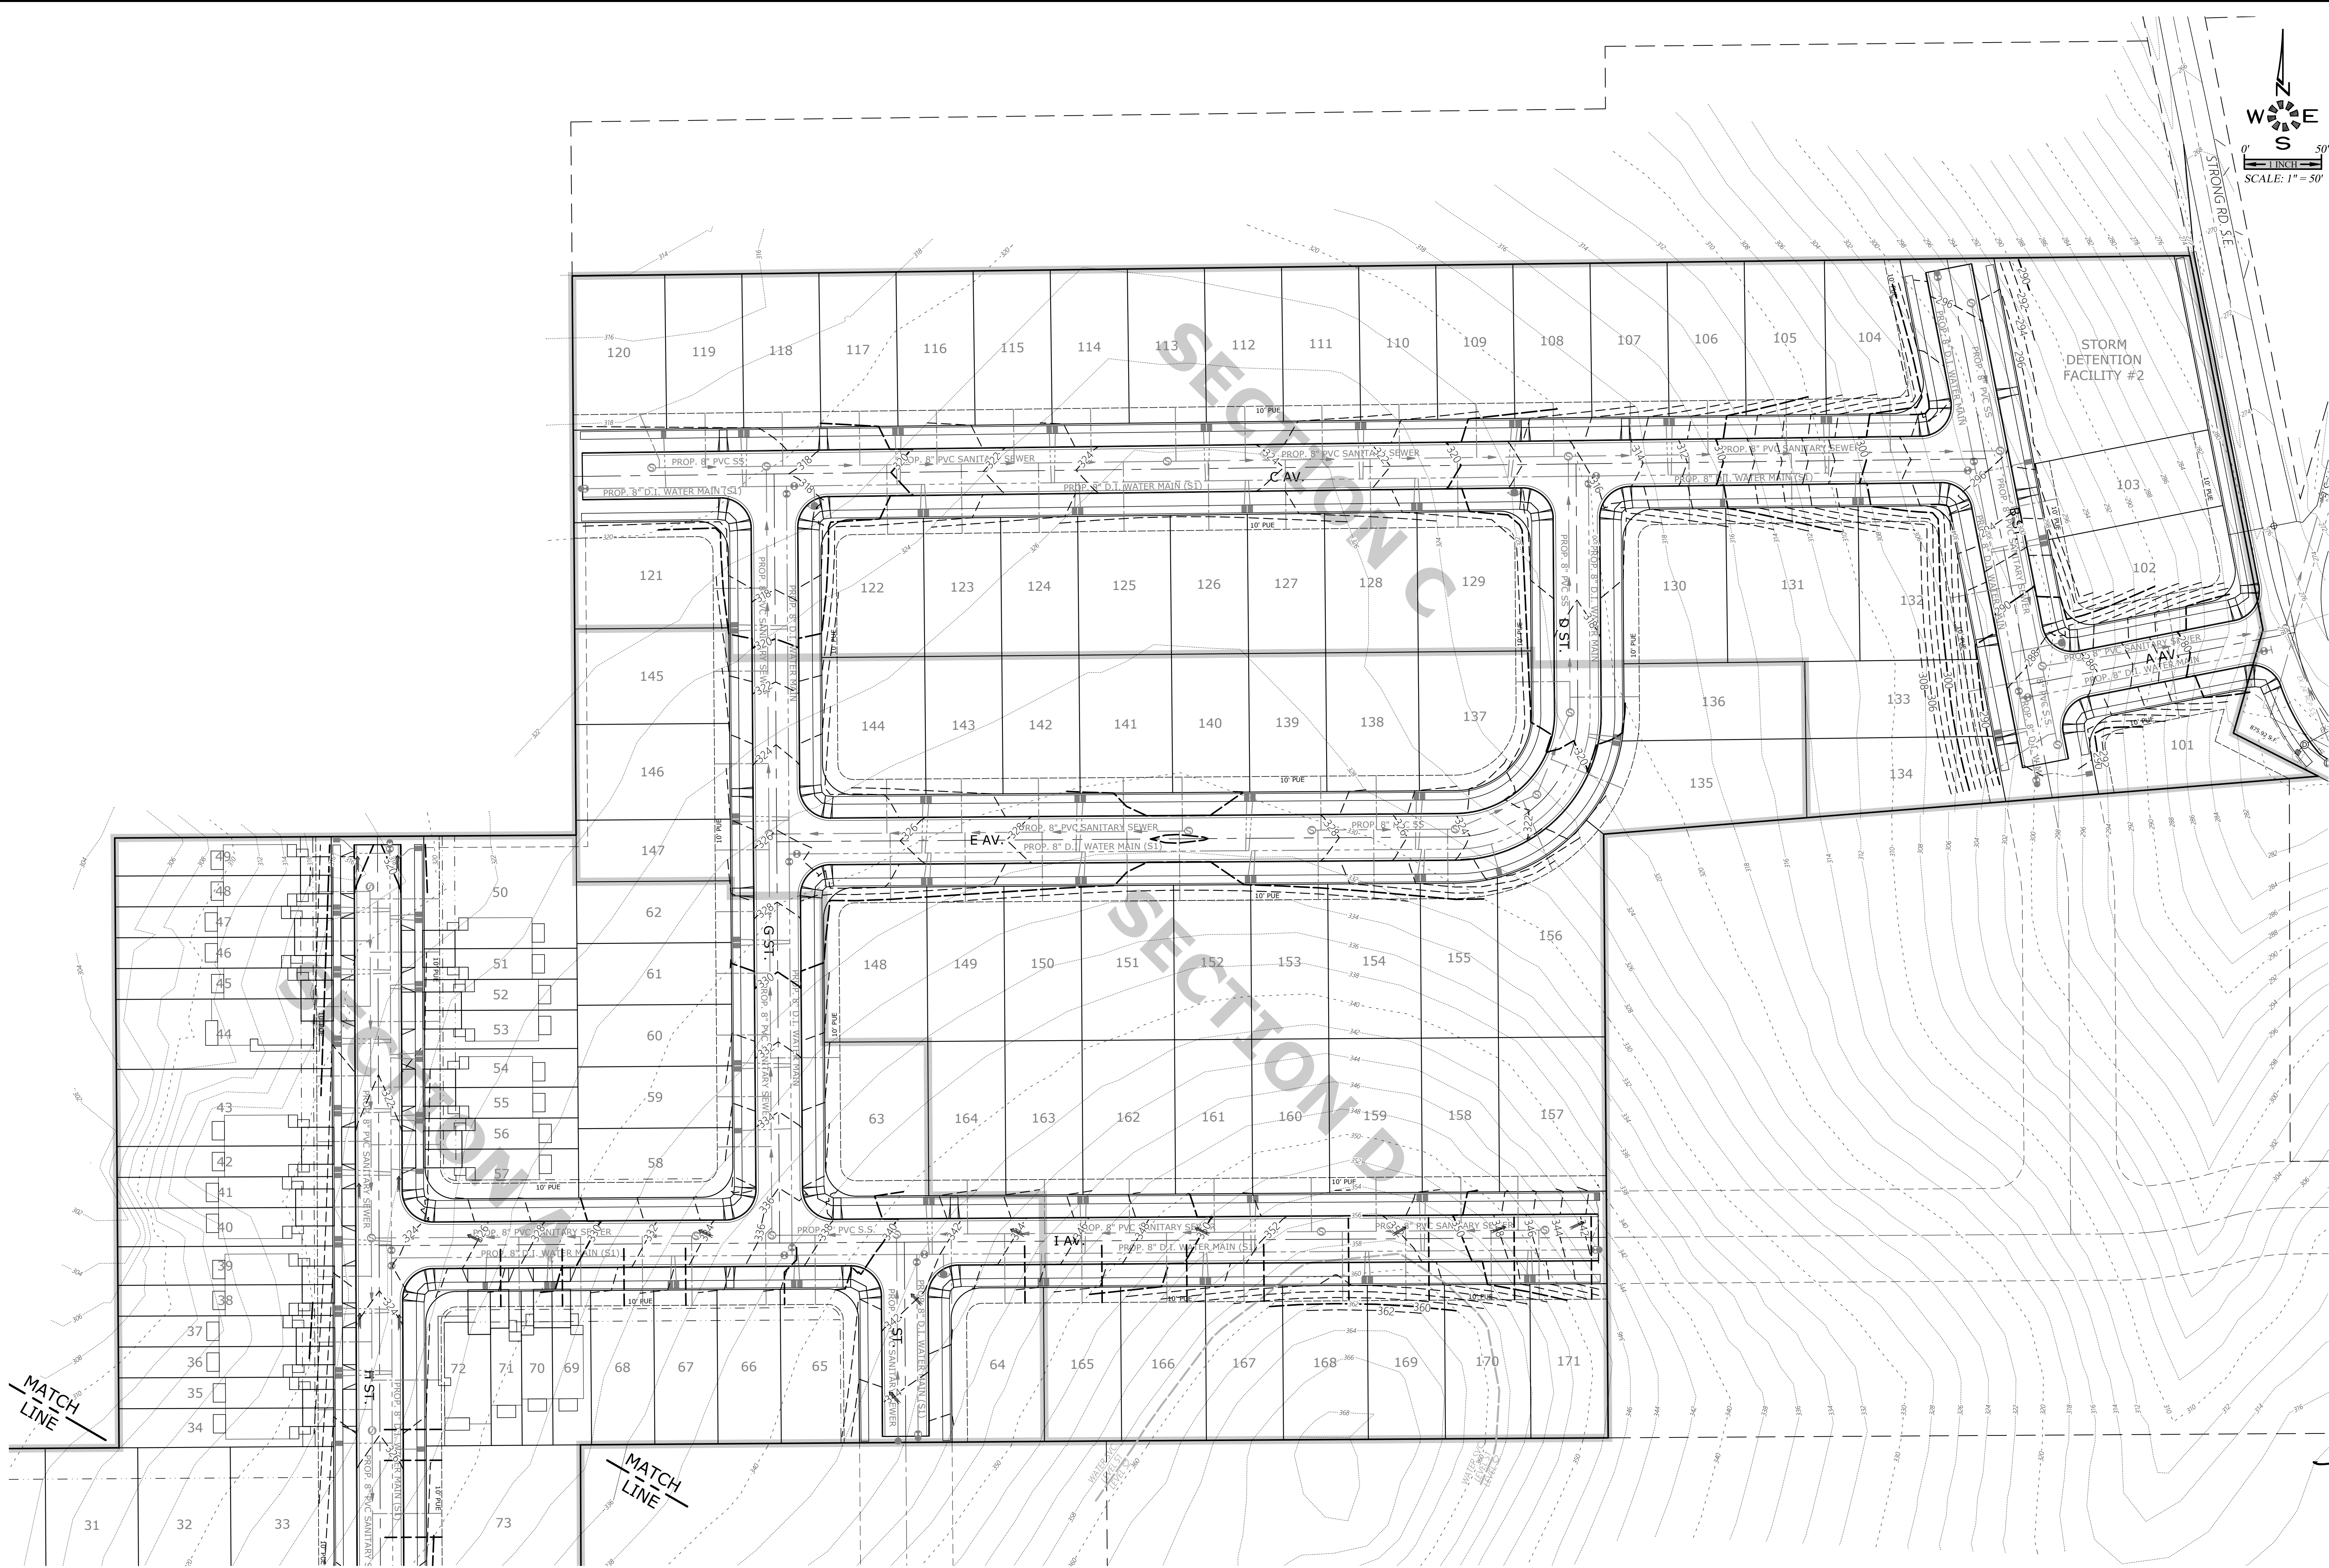

MULTI/TECH
ENGINEERING SERVICES, INC.
1155 13th ST. S.E. SALEM, OR. 97302
PH: (503) 363-5277 FAX: (503) 366-2660
www.mtengr.com office@mtengr.com

UTILITY PLAN
- NORTH -

COBURN GRAND VIEW
ESTATES

NO CHANGES, MODIFICATIONS
OR REVISIONS SHALL BE
MADE TO THESE DRAWINGS
WITHOUT WRITTEN
AUTHORIZATION FROM THE
DESIGN ENGINEER.
DIMENSIONS & NOTES TAKE
PRECEDENCE OVER
GRAPHICAL REPRESENTATION.

6234p301 P301UT

Design:	M.D.G.
Drawn:	P.H.S.
Checked:	J.J.G.
Date:	JUNE 2018
Scale:	AS SHOWN
As-Built:	----



EXPIRES: 06-30-2021
JOB # 6234

P301