
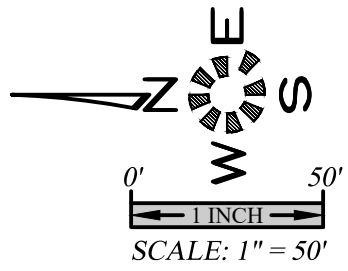


J:\62xx\6234-ReedRoad\img\6234p342020.dwg, P30201, 1/13/2021, 2:47:45 PM, P30201.dwg

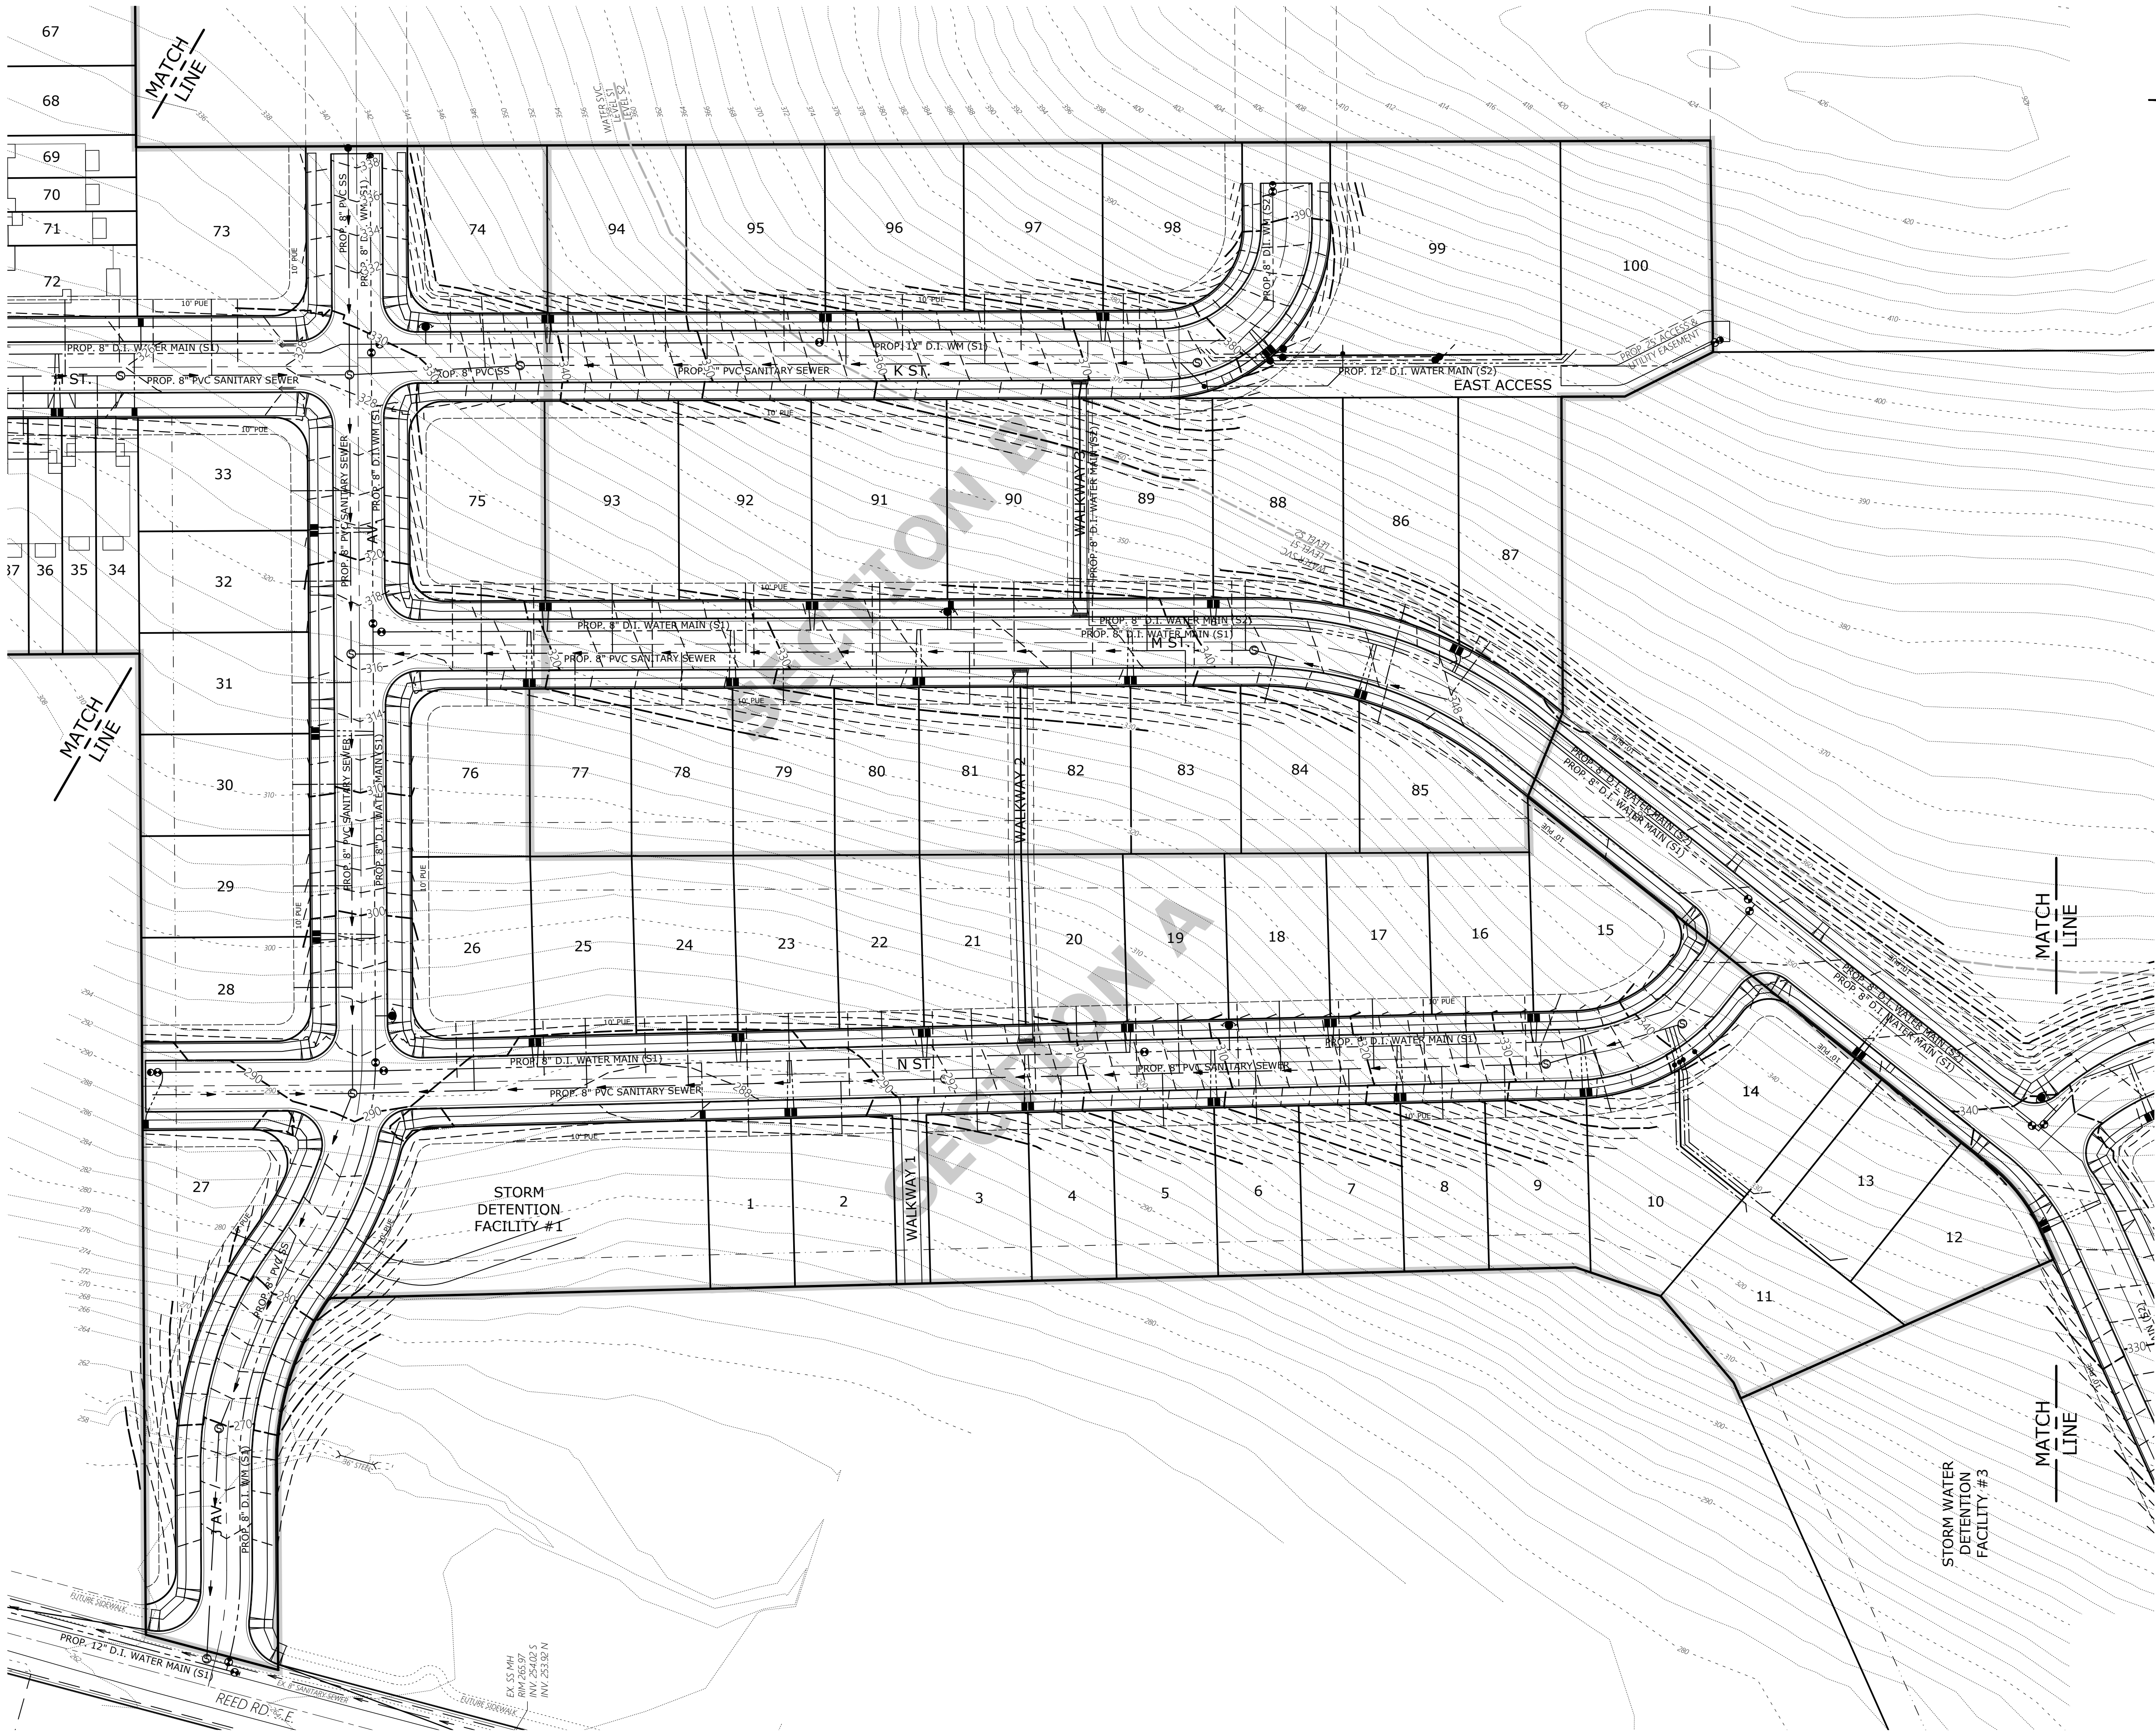

UTILITY PLAN - CENTRAL -

COBURN GRAND VIEW ESTATES

NO CHANGES, MODIFICATIONS
OR REVISIONS SHALL BE
MADE TO THESE DRAWINGS
WITHOUT WRITTEN
AUTHORIZATION FROM THE
DESIGN ENGINEER.
DIMENSIONS & NOTES TAKE
PRECEDENCE OVER
GRAPHICAL REPRESENTATION.

Design: M.D.G.
Drawn: P.H.S.
Checked: J.J.G.
Date: JUNE 2018
Scale: AS SHOWN
As-Built: ---



EXPIRES: 06-30-2021

JOB # 6234

P302