
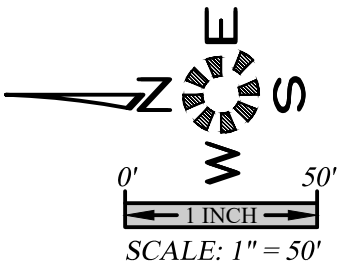


J:\6234\6234-ReedRoad\img\6234\6234p6020.dwg, P6020A, 1/13/2021, 5:08:13 PM, P5ounders

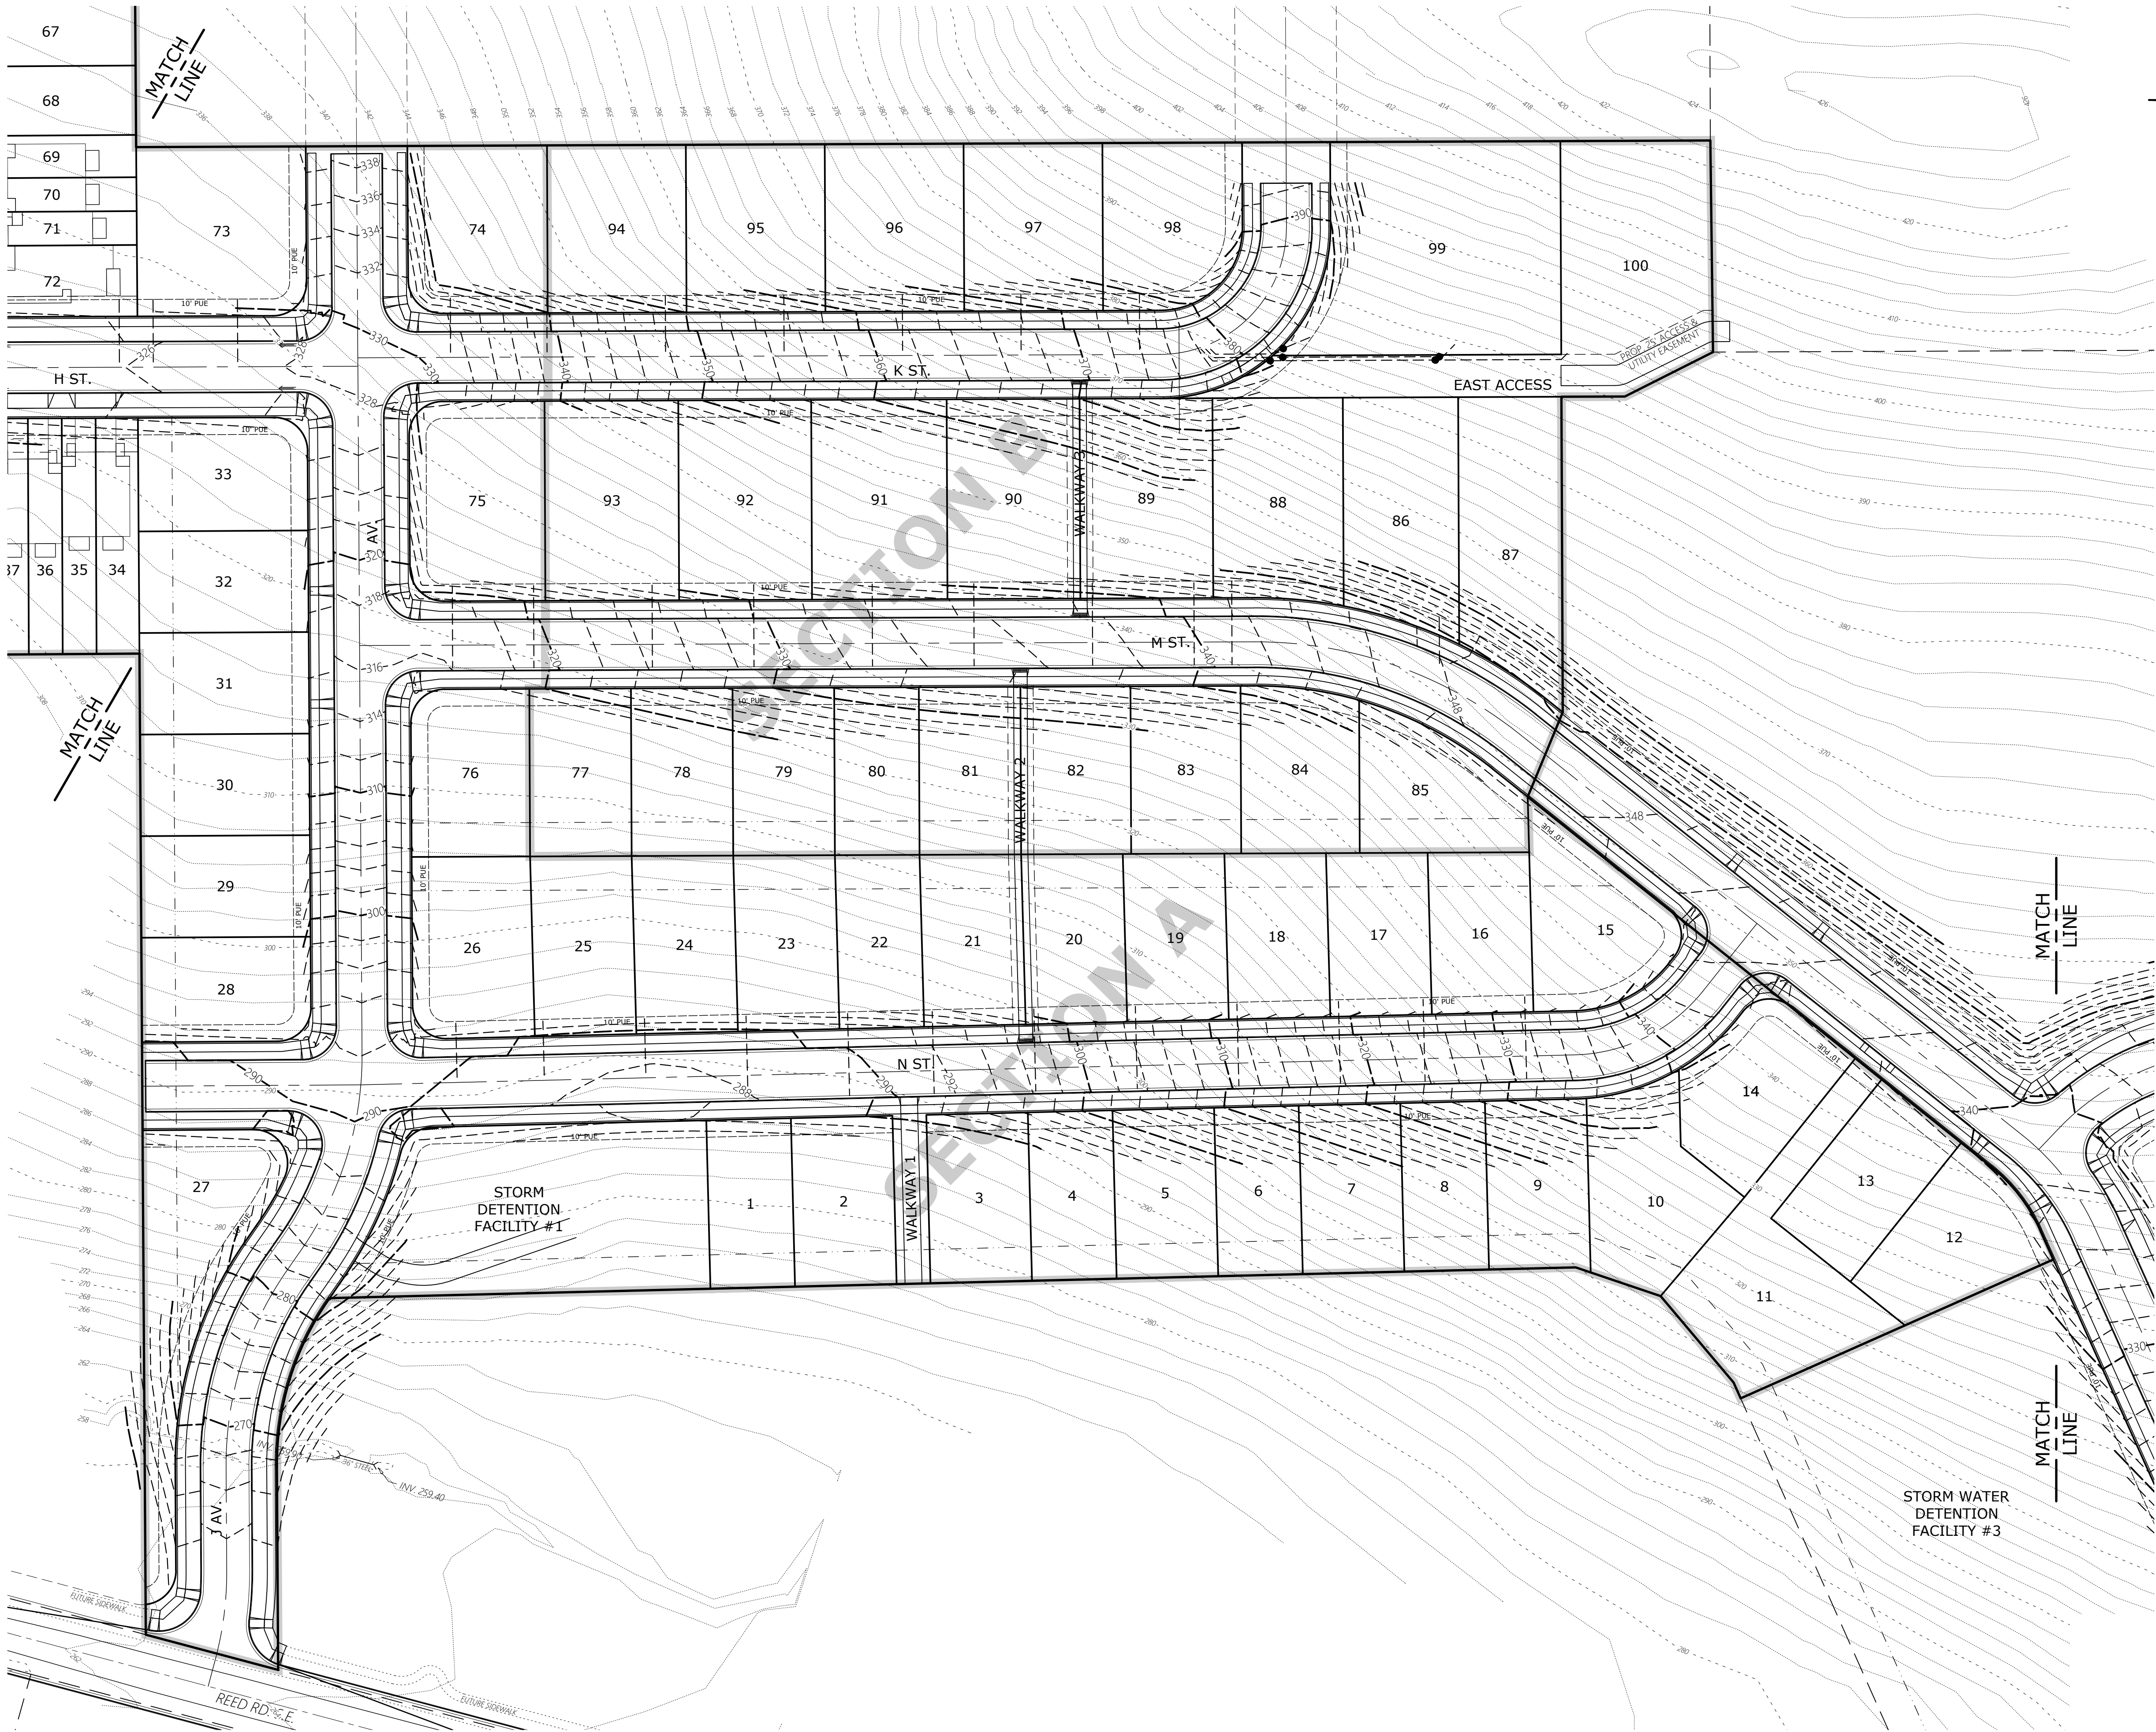

MULTI/TECH
ENGINEERING SERVICES, INC.
1155 13th ST. S.E. SALEM, OR. 97302
PH. (503) 363-5277 FAX (503) 366-5660
www.mtengr.com office@mtengr.com

**GRADING PLAN
- CENTRAL -**

**COBURN GRAND VIEW
ESTATES**

NO CHANGES, MODIFICATIONS
OR REVISIONS SHALL BE
MADE TO THESE DRAWINGS
WITHOUT WRITTEN
AUTHORIZATION FROM THE
DESIGN ENGINEER.
DIMENSIONS & NOTES TAKE
PRECEDENCE OVER
GRAPHICAL REPRESENTATION.

Design: M.D.G.
Drawn: P.H.S.
Checked: J.J.G.
Date: JUNE 2018
Scale: AS SHOWN
As-Built: ----



EXPIRES: 06-30-2021
JOB # 6234

P602