
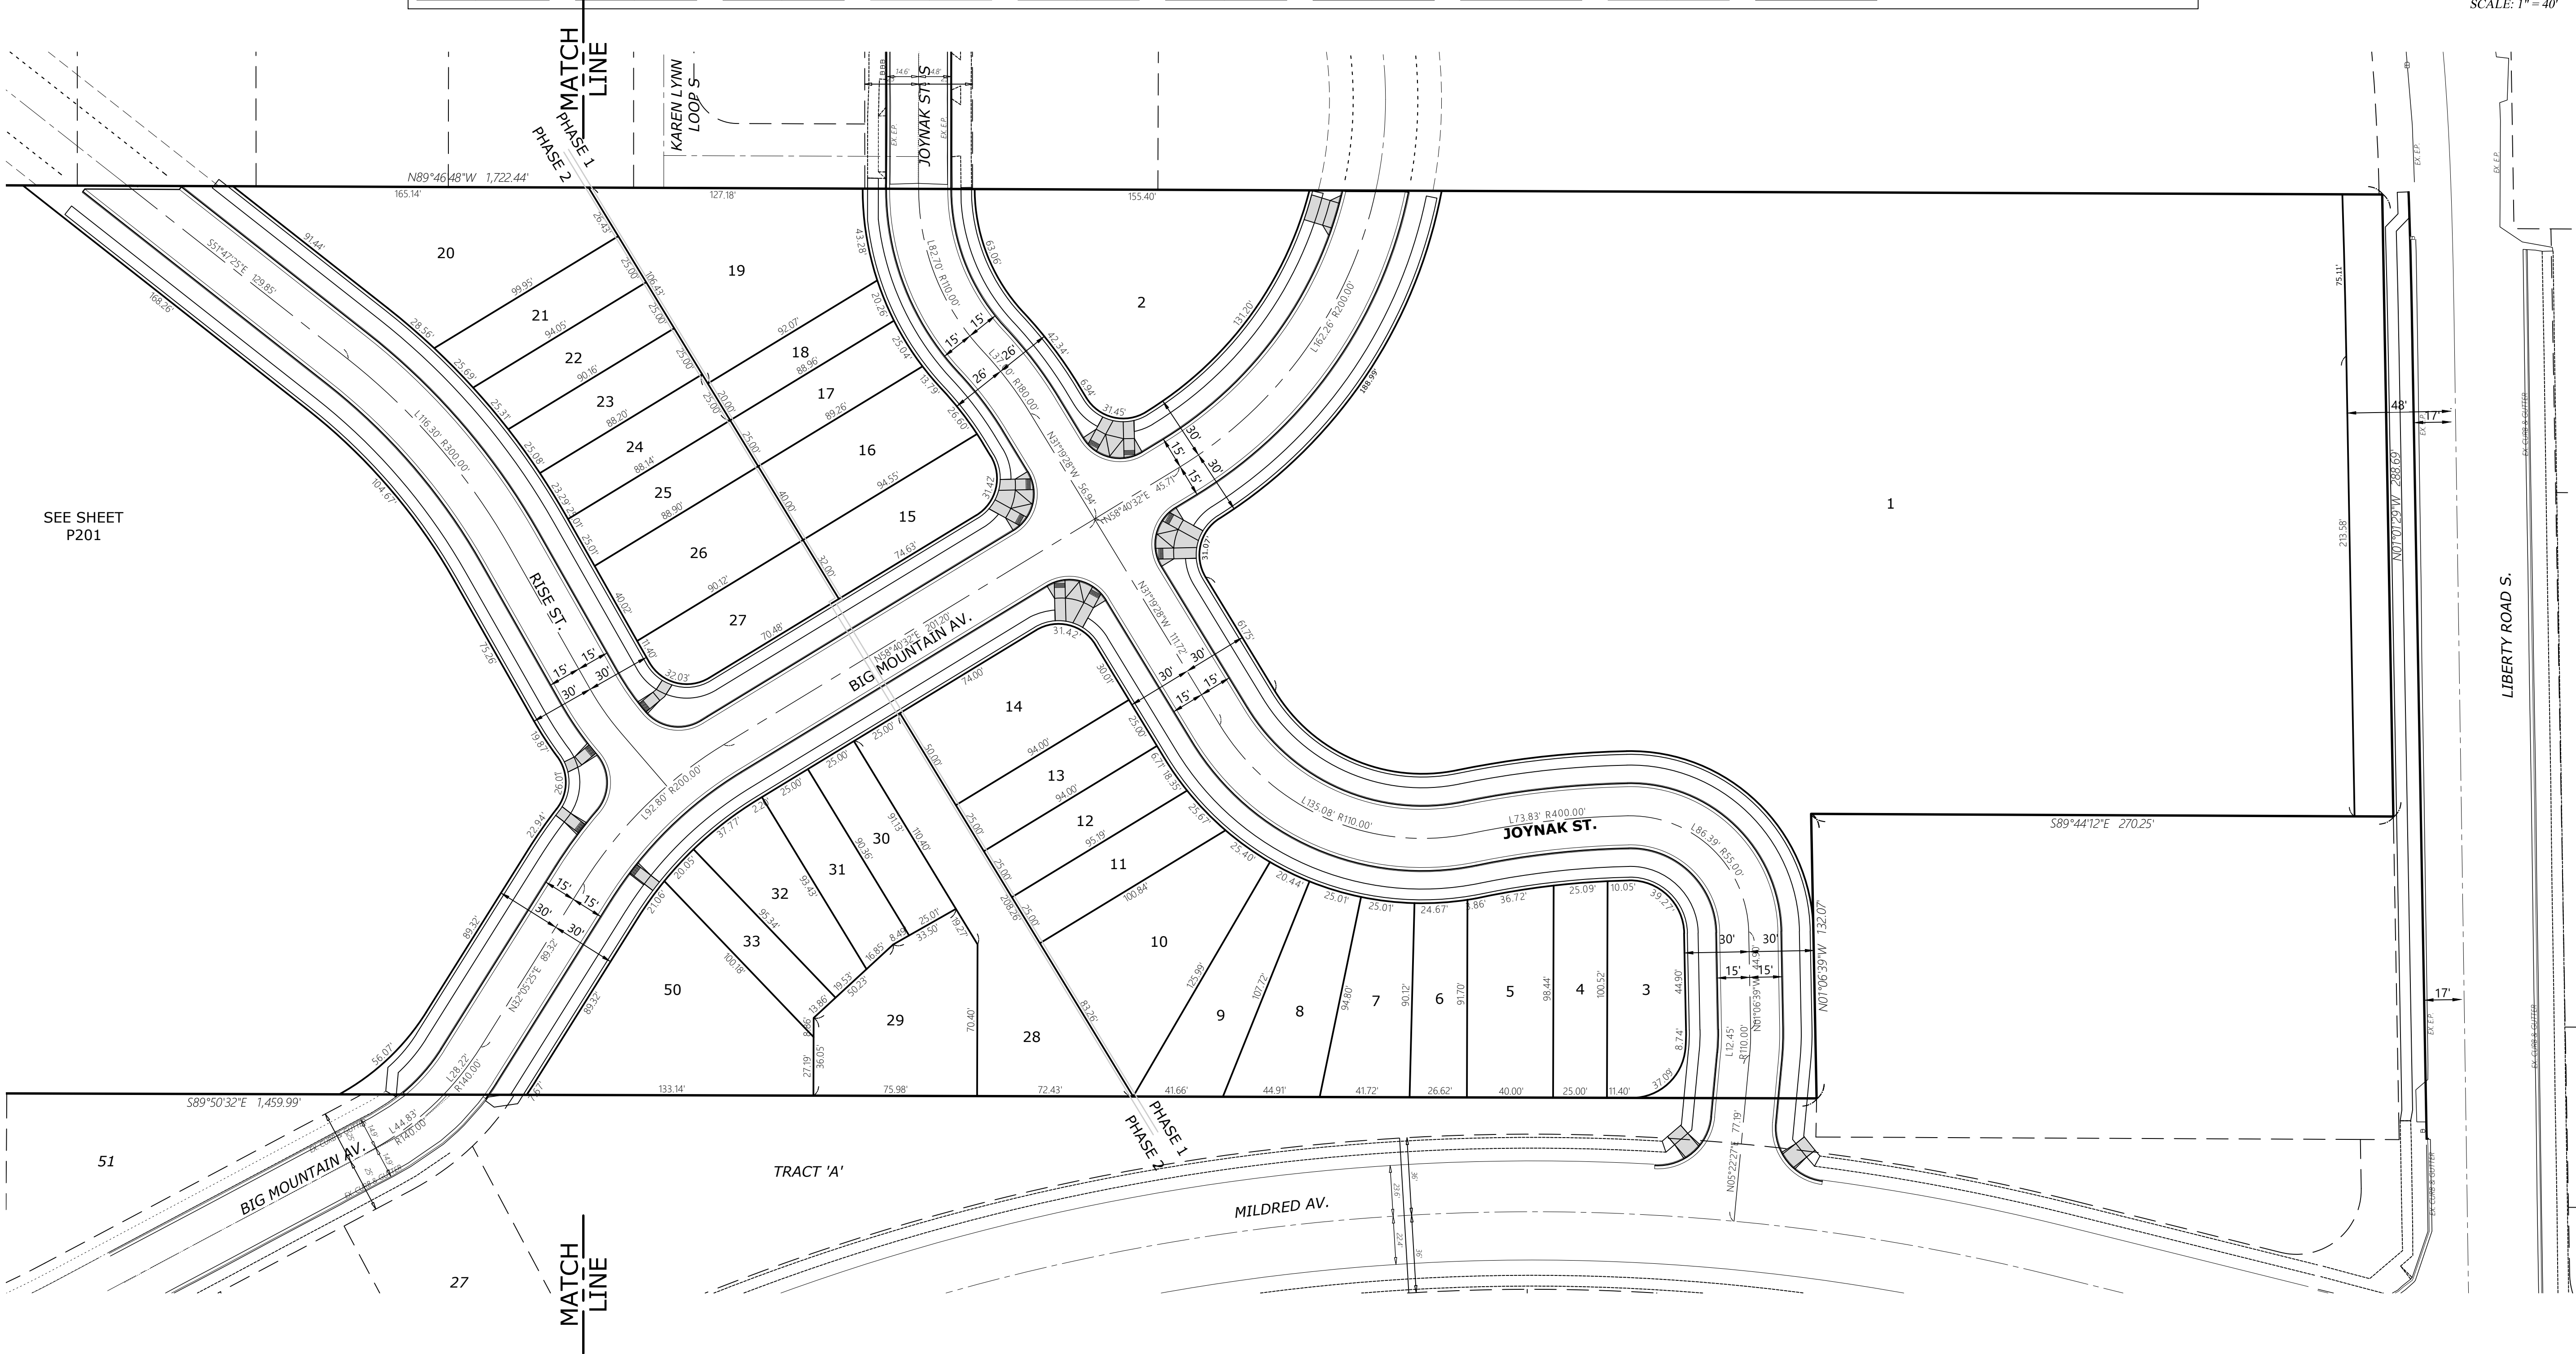


Z:\6720-6799\6727-Liberty\5871\Drawings\6727-P202.dwg, P202.dwg, 1/28/2021 11:44:57 AM, P:\saunders

Parcel Table		Parcel Table		Parcel Table		Parcel Table		Parcel Table		Parcel Table		Parcel Table		Parcel Table		Parcel Table		Parcel Table	
Parcel #	Area S.F.	Parcel #	Area S.F.	Parcel #	Area S.F.	Parcel #	Area S.F.	Parcel #	Area S.F.	Parcel #	Area S.F.	Parcel #	Area S.F.	Parcel #	Area S.F.	Parcel #	Area S.F.	Parcel #	Area S.F.
1	133,972.57	7	3,049.41	12	2,357.24	19	7,554.86	24	2,200.33	28	6,532.48	33	1,914.07	40	2,146.93	45	8,179.80	50	7,616.85
3	3,370.06	8	3,416.36	13	2,350.00	20	7,435.48	25	2,213.00	29	5,031.87	36	3,418.22	41	2,151.40	43	5,355.04	46	8,199.10
4	2,490.53	9	3,361.63	14	4,614.76	21	2,420.64	26	3,580.42	30	2,268.63	37	1,707.19	41	5,226.66	44	1,731.48	47	8,218.39
5	3,813.91	10	5,779.03	17	2,218.20	22	2,298.44	27	2,807.33	31	2,281.17	38	2,138.01	42	2,155.86	44	5,226.66	48	8,201.21
6	2,317.52	11	2,440.37	18	1,805.27	23	2,225.44	27	7,072.47	32	2,814.45	39	2,142.47	42	5,298.75	45	2,697.80	49	7,746.16

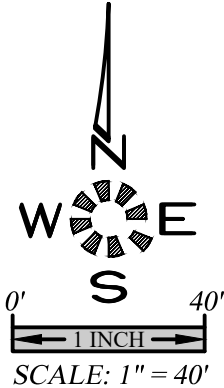

MULTI/TECH

ENGINEERING SERVICES, INC.
1155 13th ST. S.E. SALEM, OR. 97302
PH. (503) 363-3637 FAX (503) 366-3660
www.mttechengr.com office@mttechengr.com

PRELIMINARY
SITE PLAN
PARCELS - EAST

LIBERTY ROAD
SUBDIVISION

2. RE-ALIGN JOYNAK STREET.
1. WIDEN STREETS AND ADJACENT LOTS.

P.H.S. 01/21/2021
P.H.S. 11/25/2020

Design: M.D.G.
Drawn: P.H.S.
Checked: M.D.G.
Date: JAN. 2020
Scale: AS SHOWN
As-Built: ---

REGISTERED PROFESSIONAL
ENGINEER
OREGON
JULY 14, 1978
MARK D. GREW
EXPIRES: 06-30-2021
JOB # 6727

P202