


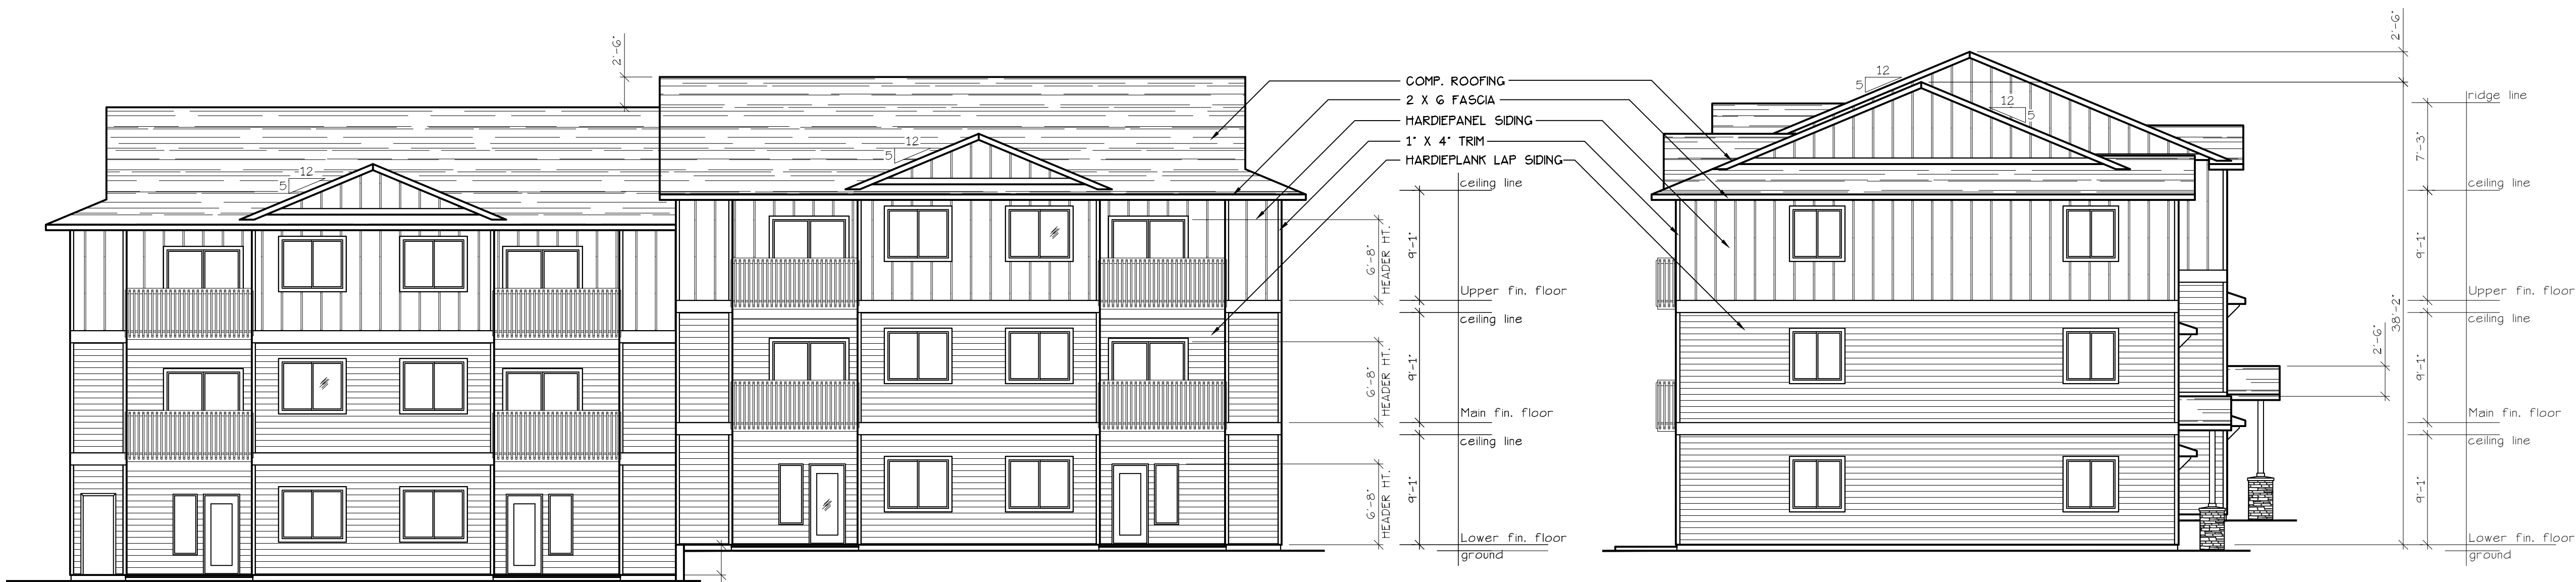

NORTHWEST ELEVATION (TYPE A UNITS)
SCALE: 1/8" = 1'-0"
BLD. 1

SOUTHWEST ELEVATION (TYPE A UNITS)
SCALE: 1/8" = 1'-0"
BLD. 1



SOUTHEAST ELEVATION (TYPE A UNITS)
SCALE: 1/8" = 1'-0"
BLD. 1



NORTHEAST ELEVATION (TYPE A UNITS)
SCALE: 1/8" = 1'-0"
BLD. 1