




NORTH ELEVATION (TYPE C UNITS)
SCALE: 1/8" = 1'-0"
BLD. 2

- COMP. ROOFING
- 2 X 6 FASCIA
- HARDIEPANEL SIDING
- 1" X 4" TRIM
- HARDIEPLANK LAP SIDING

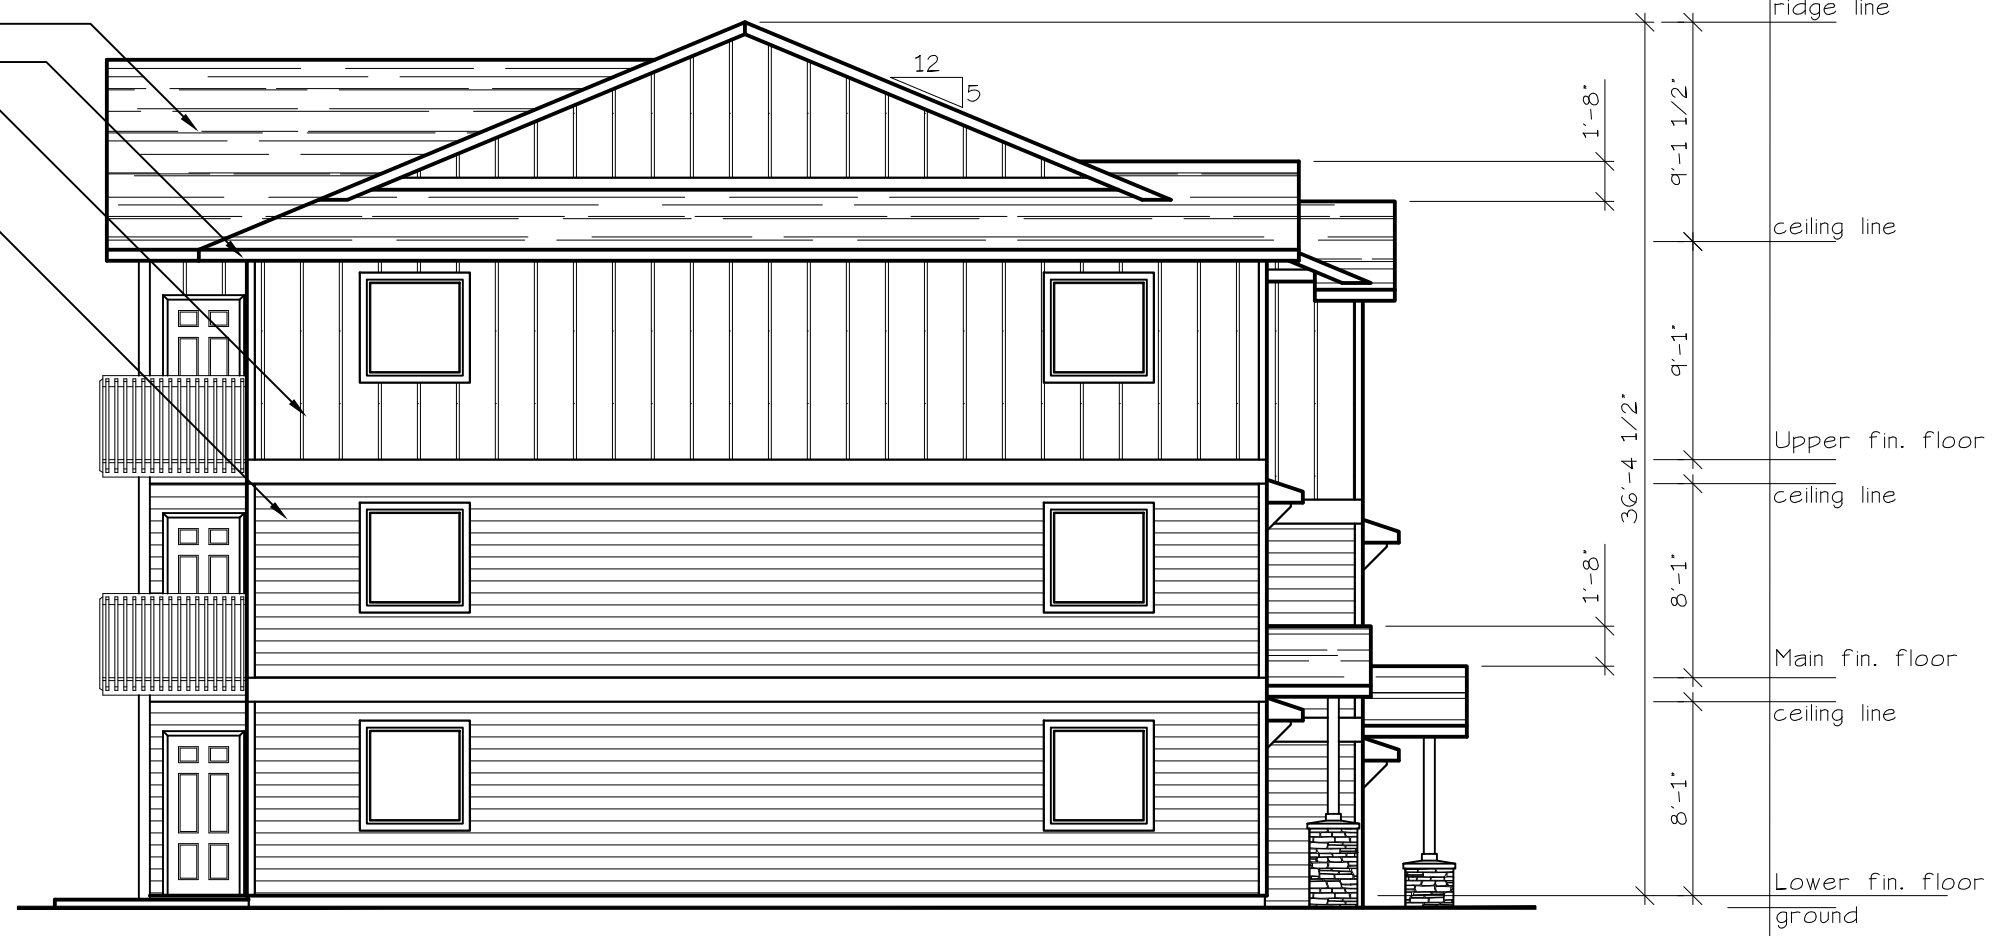

WEST ELEVATION (TYPE C UNITS)
SCALE: 1/8" = 1'-0"
BLD. 2



SOUTH ELEVATION (TYPE C UNITS)
SCALE: 1/8" = 1'-0"
BLD. 2

- COMP. ROOFING
- 2 X 6 FASCIA
- HARDIEPANEL SIDING
- 1" X 4" TRIM
- HARDIEPLANK LAP SIDING



EAST ELEVATION (TYPE C UNITS)
SCALE: 1/8" = 1'-0"
BLD. 2