



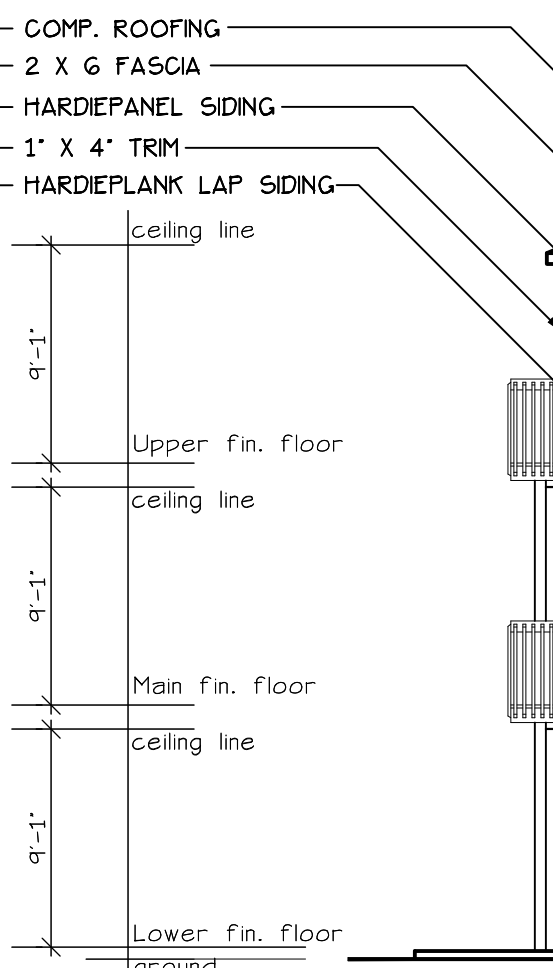



EAST ELEVATION (TYPE B UNITS)
SCALE: 1/8" = 1'-0"
BLD. 4

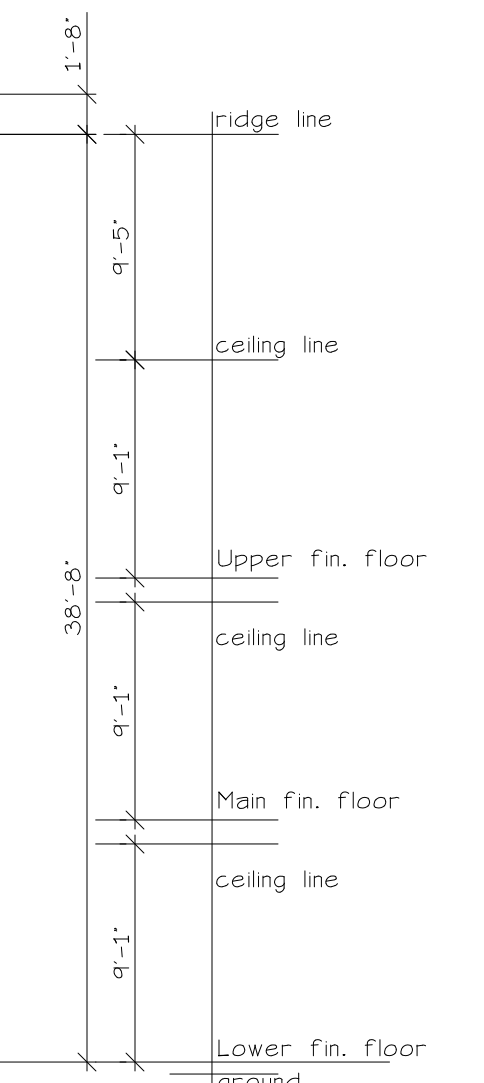

NORTH ELEVATION (TYPE B UNITS)
SCALE: 1/8" = 1'-0"
BLD. 4



WEST ELEVATION (TYPE B UNITS)
SCALE: 1/8" = 1'-0"
BLD. 4

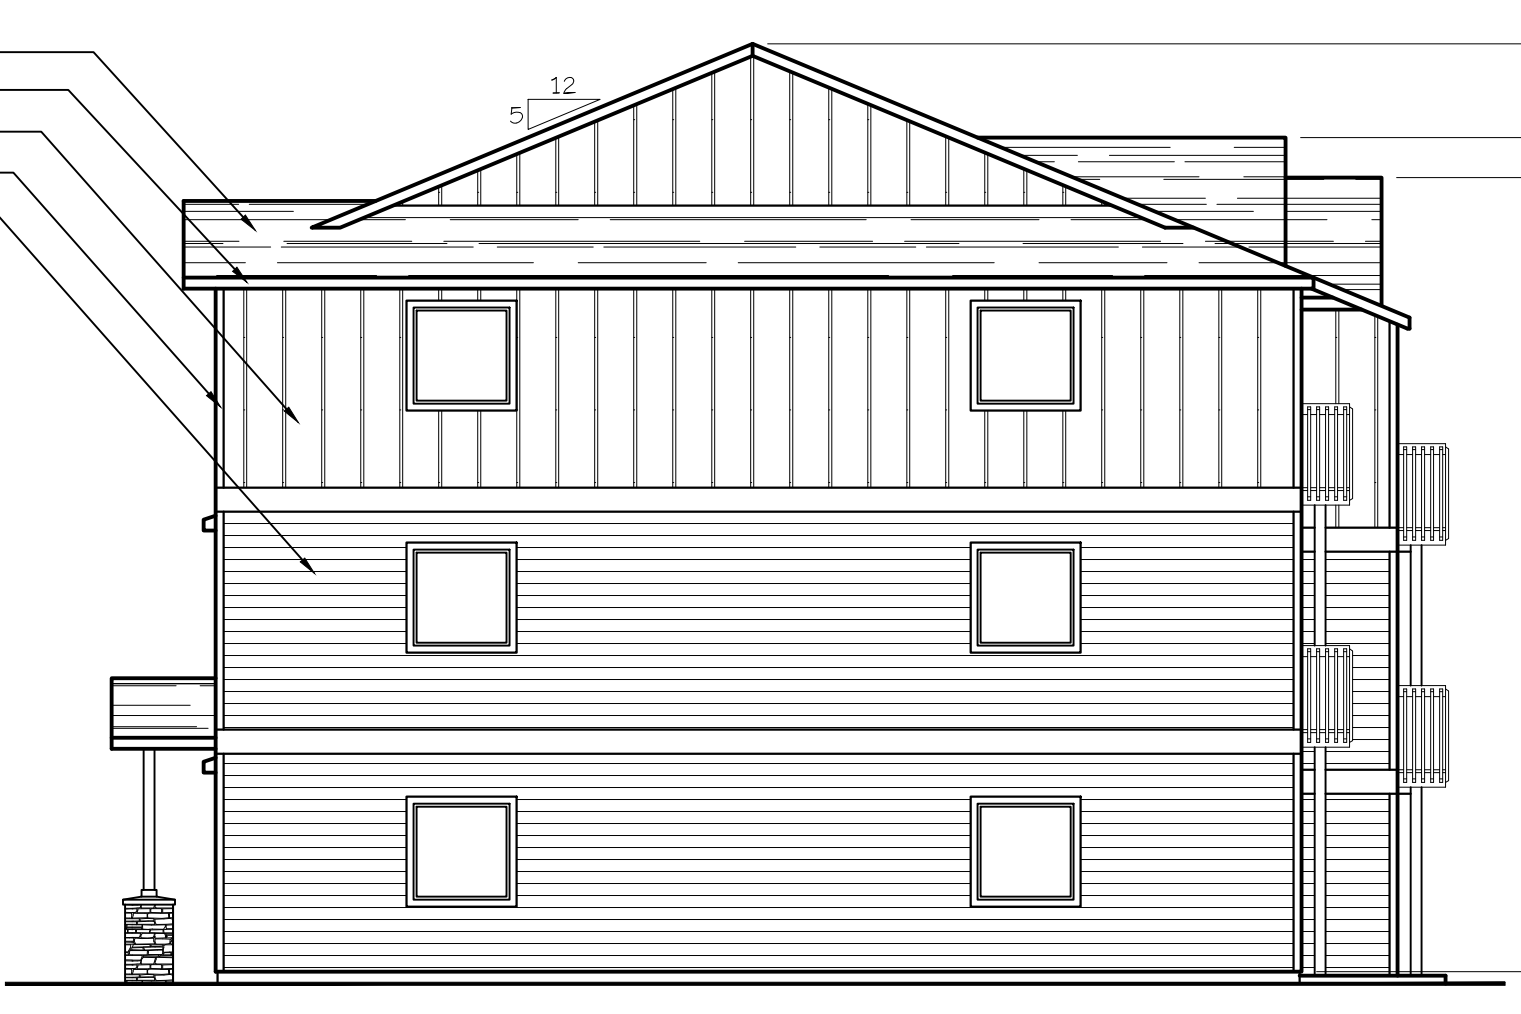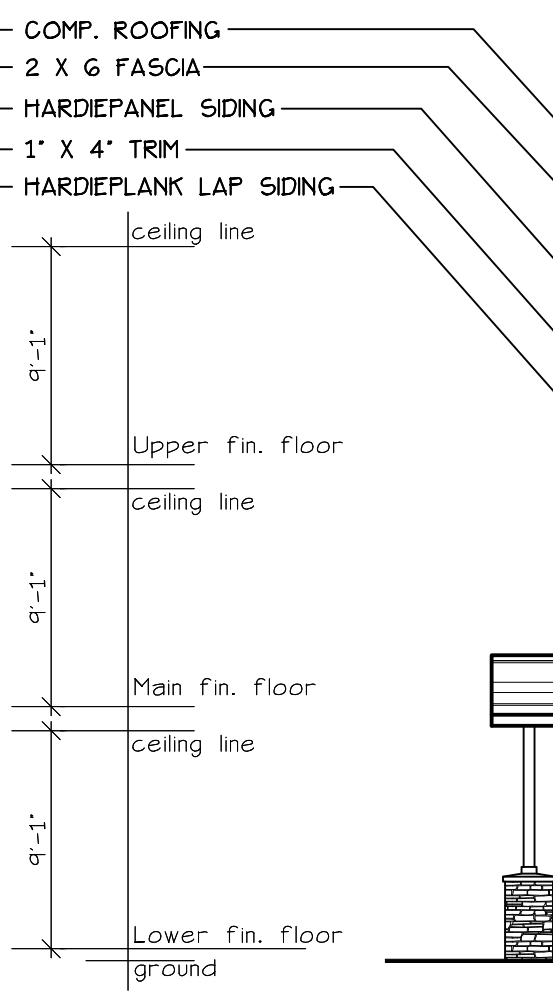

SOUTH ELEVATION (TYPE B UNITS)
SCALE: 1/8" = 1'-0"
BLD. 4

