


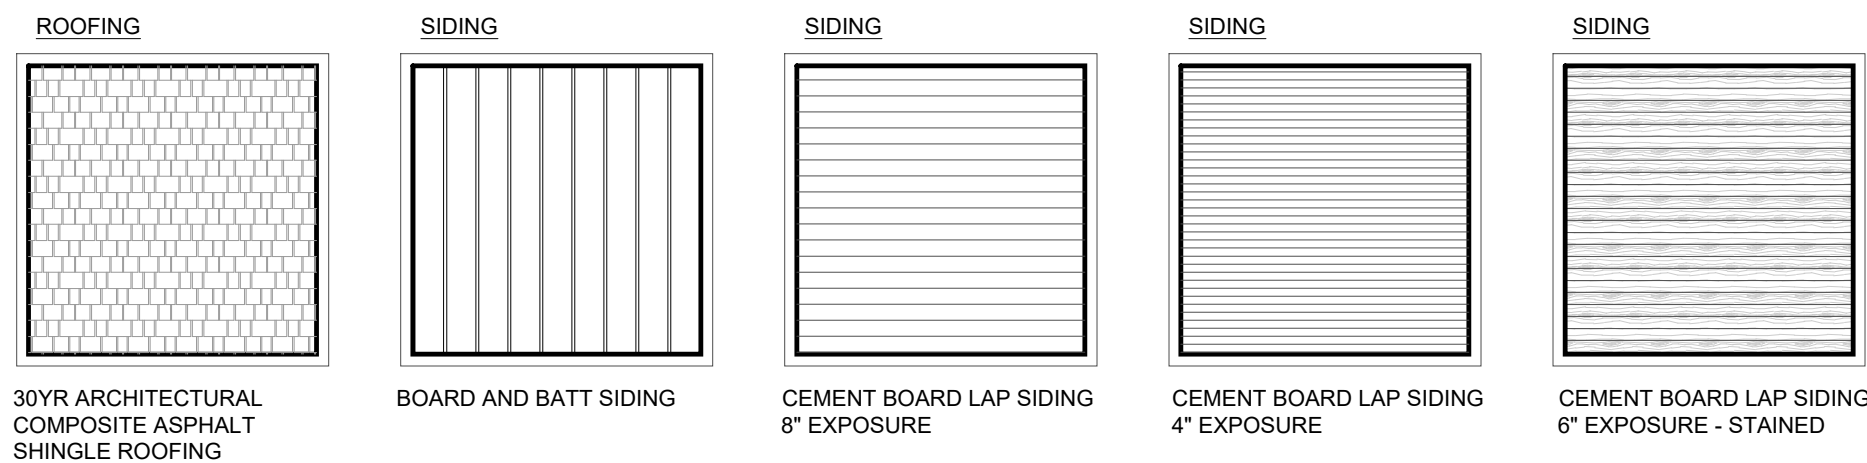


A WEST ELEVATION
SCALE: 1/8"=1'-0"





B SOUTH ELEVATION
SCALE: 1/8"=1'-0"



C EAST ELEVATION (AT WALLACE RD NW)
SCALE: 1/8"=1'-0"

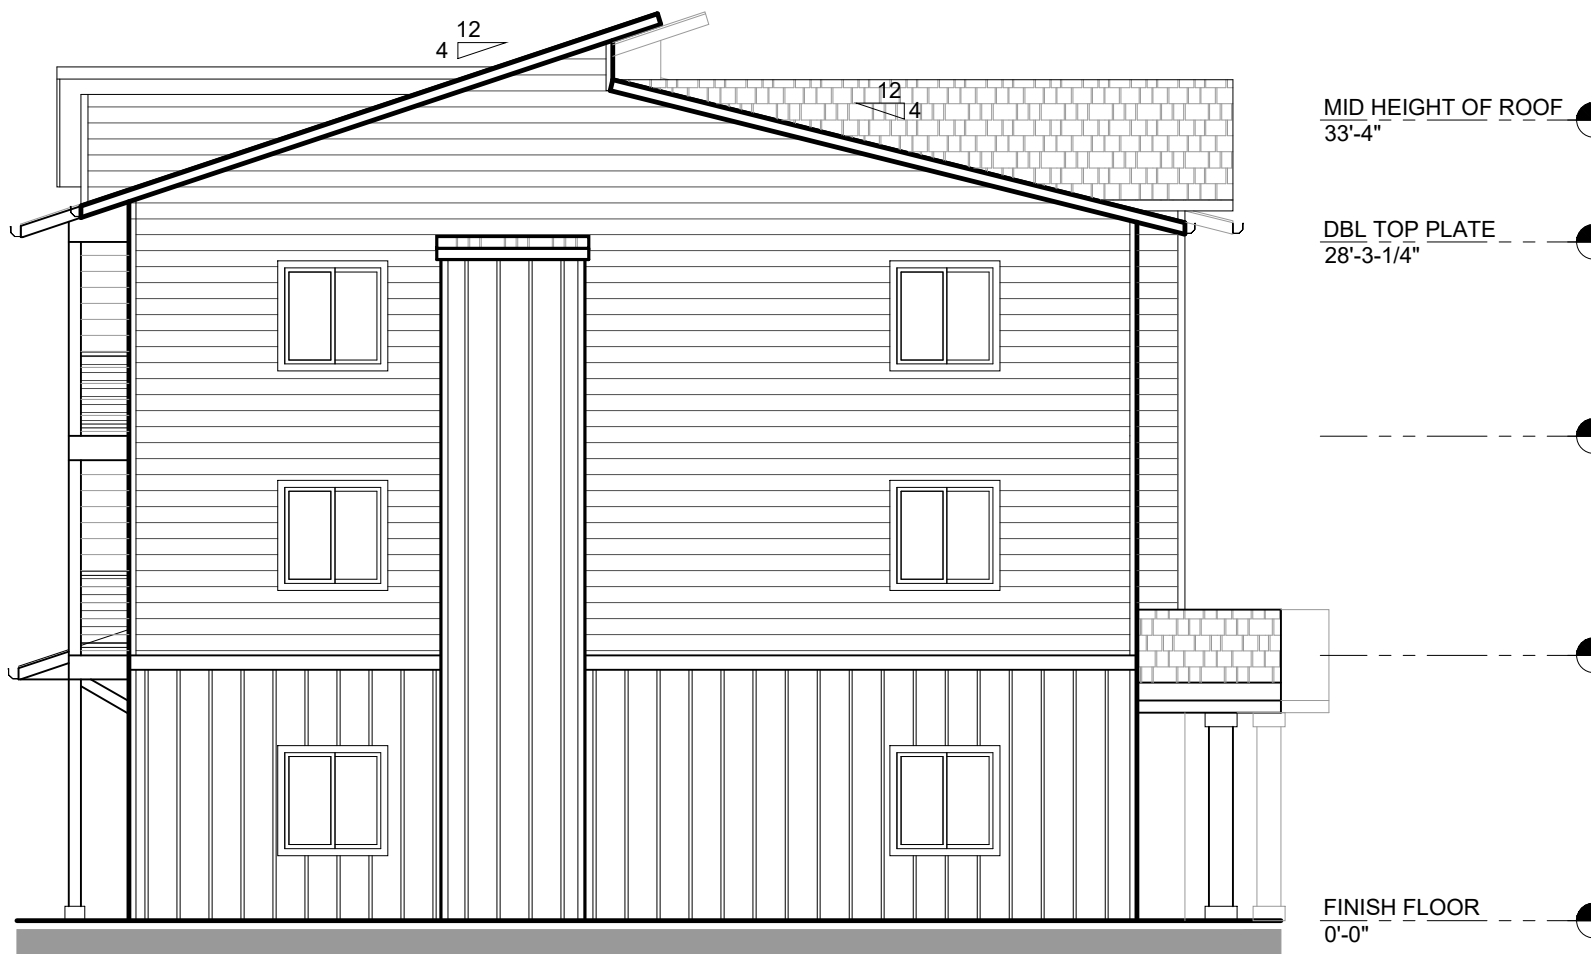

D NORTH ELEVATION
SCALE: 1/8"=1'-0"

 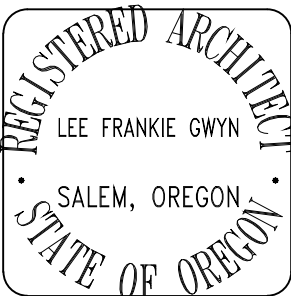

REVERBEND APARTMENTS
PHASE 2
2499 WALLACE RD NW SALEM OR 97304

BUILDING 6
ELEVATIONS
AT WALLACE RD

DATE
03/05/2021
REVISED DATE
SHEET
A6.1

SITE PLAN REVIEW SET 03.05.21