



va-3/1/2021 14:53 PM mapa_pdc3/1/2021 14:55 PM new pluckch1_files/scott martin construction b61223 treverbend or nw salern master plan(rev)pool bldgpool building elevs.dwg A6.4

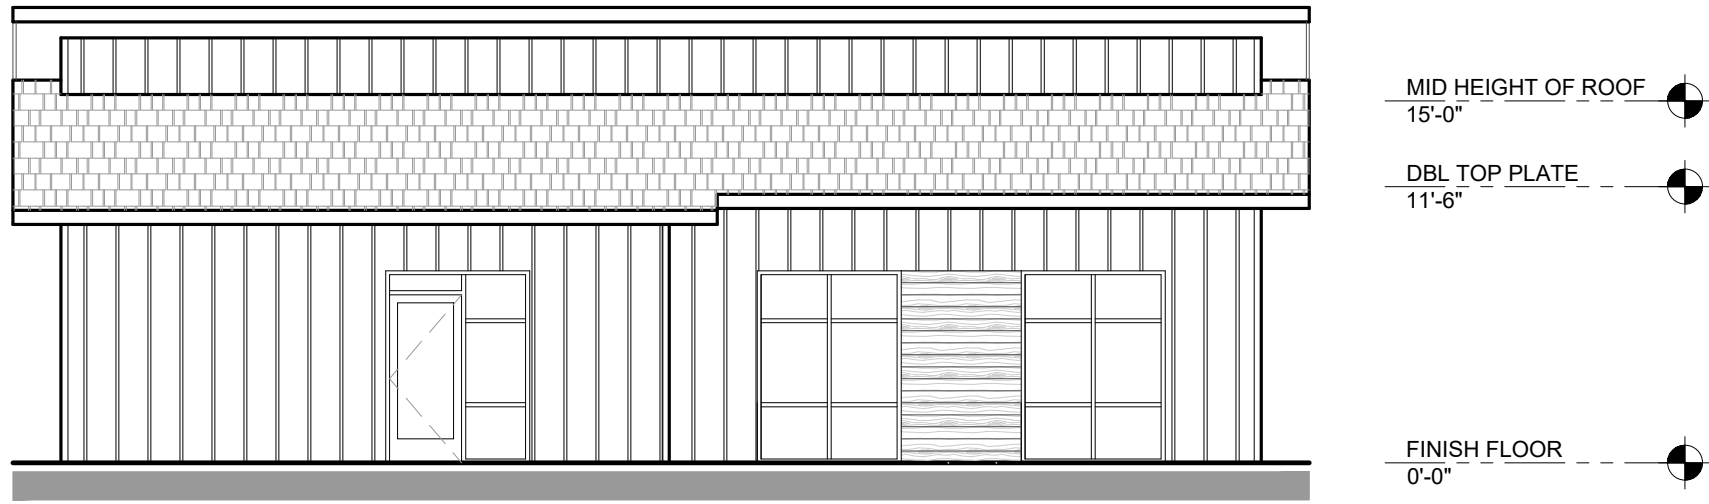


A SOUTH ELEVATION
SCALE: 1/8"=1'-0"

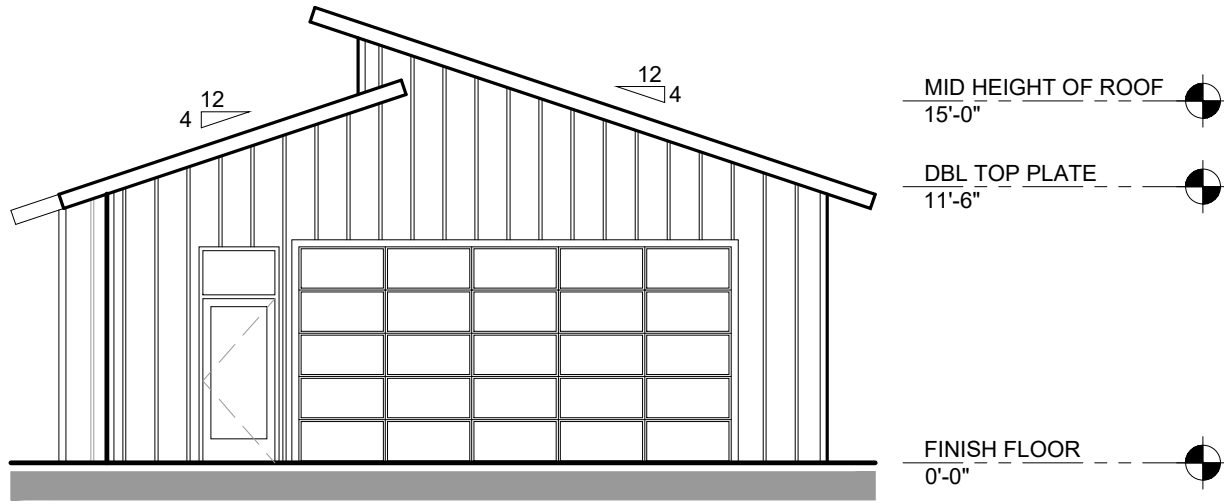


B EAST ELEVATION
SCALE: 1/8"=1'-0"

ROOFING

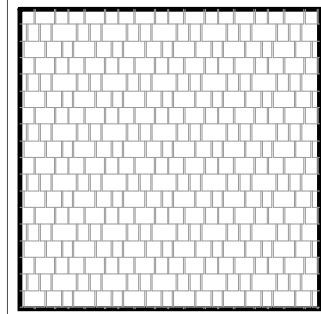


30YR ARCHITECTURAL
COMPOSITE ASPHALT
SHINGLE ROOFING

SIDING

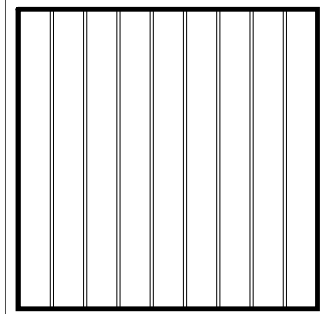


BOARD AND BATT SIDING


SIDING

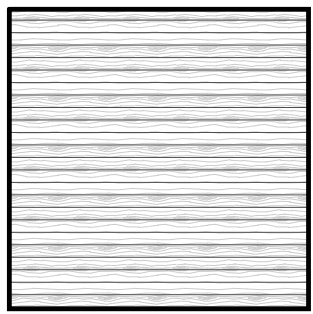



CEMENT BOARD LAP SIDING
6" EXPOSURE - STAINED

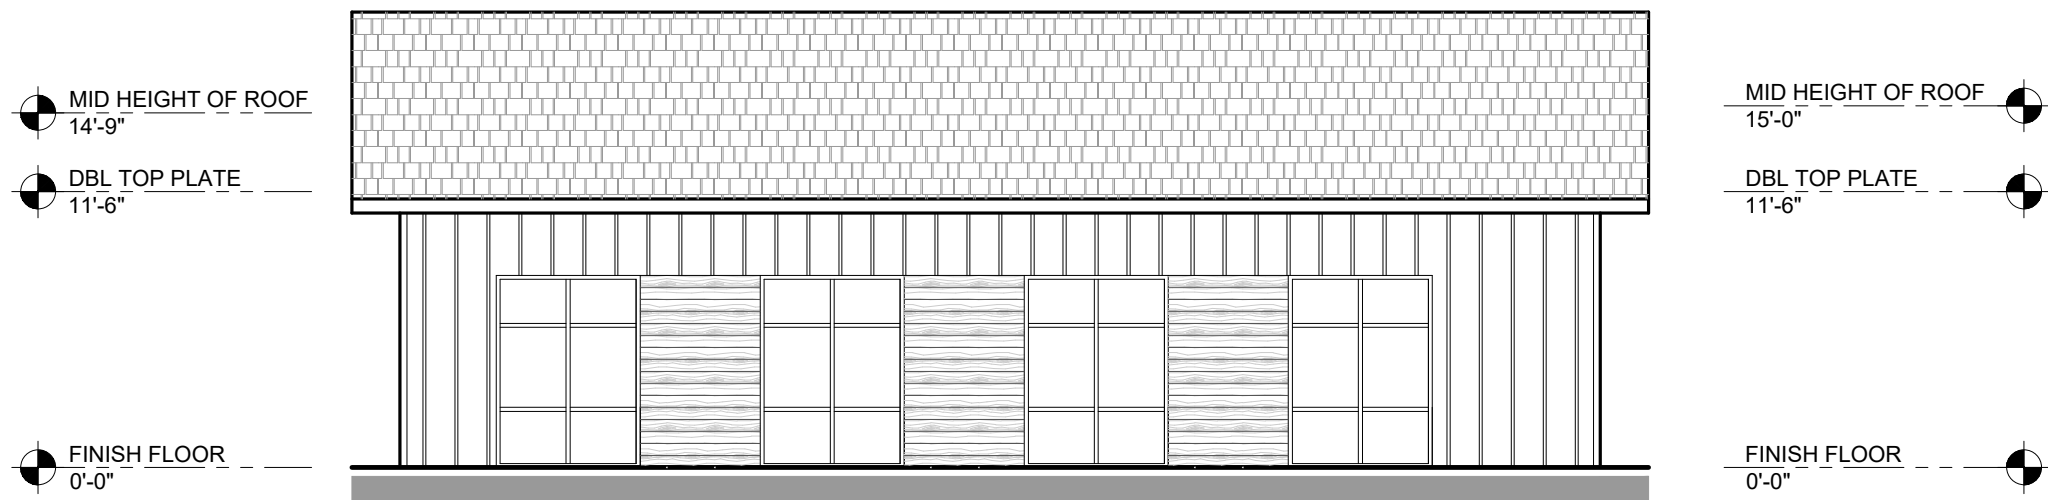

C NORTH ELEVATION
SCALE: 1/8"=1'-0"

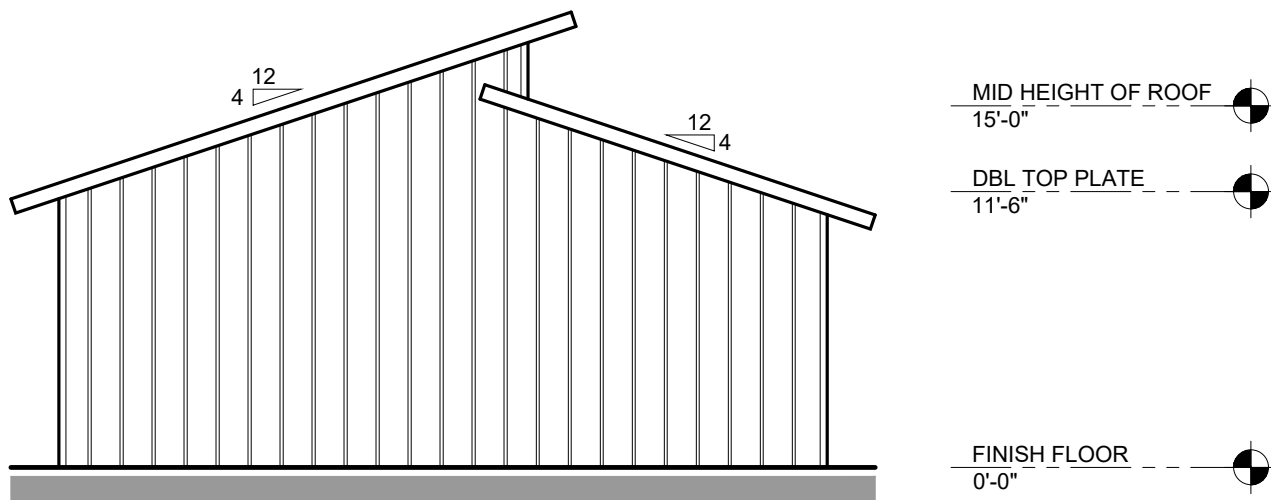

D WEST ELEVATION
SCALE: 1/8"=1'-0"

 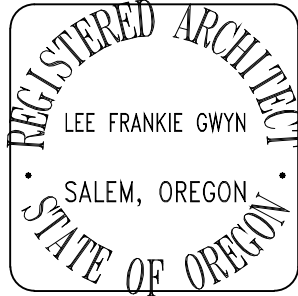

REVERBEND APARTMENTS
PHASE 2
2499 WALLACE RN NW SALEM OR 97304

ELEVATIONS
POOL BUILDING
SITE PLAN REVIEW SET 03.05.21

DATE	03/05/2021
REVISED DATE	
SHEET	A6.4