


J:\P202\A\6234-HeadRoad\Draw - 2D\6234-2020.dwg, P202SP, 4/8/2021 1:01:27 PM, TSVL

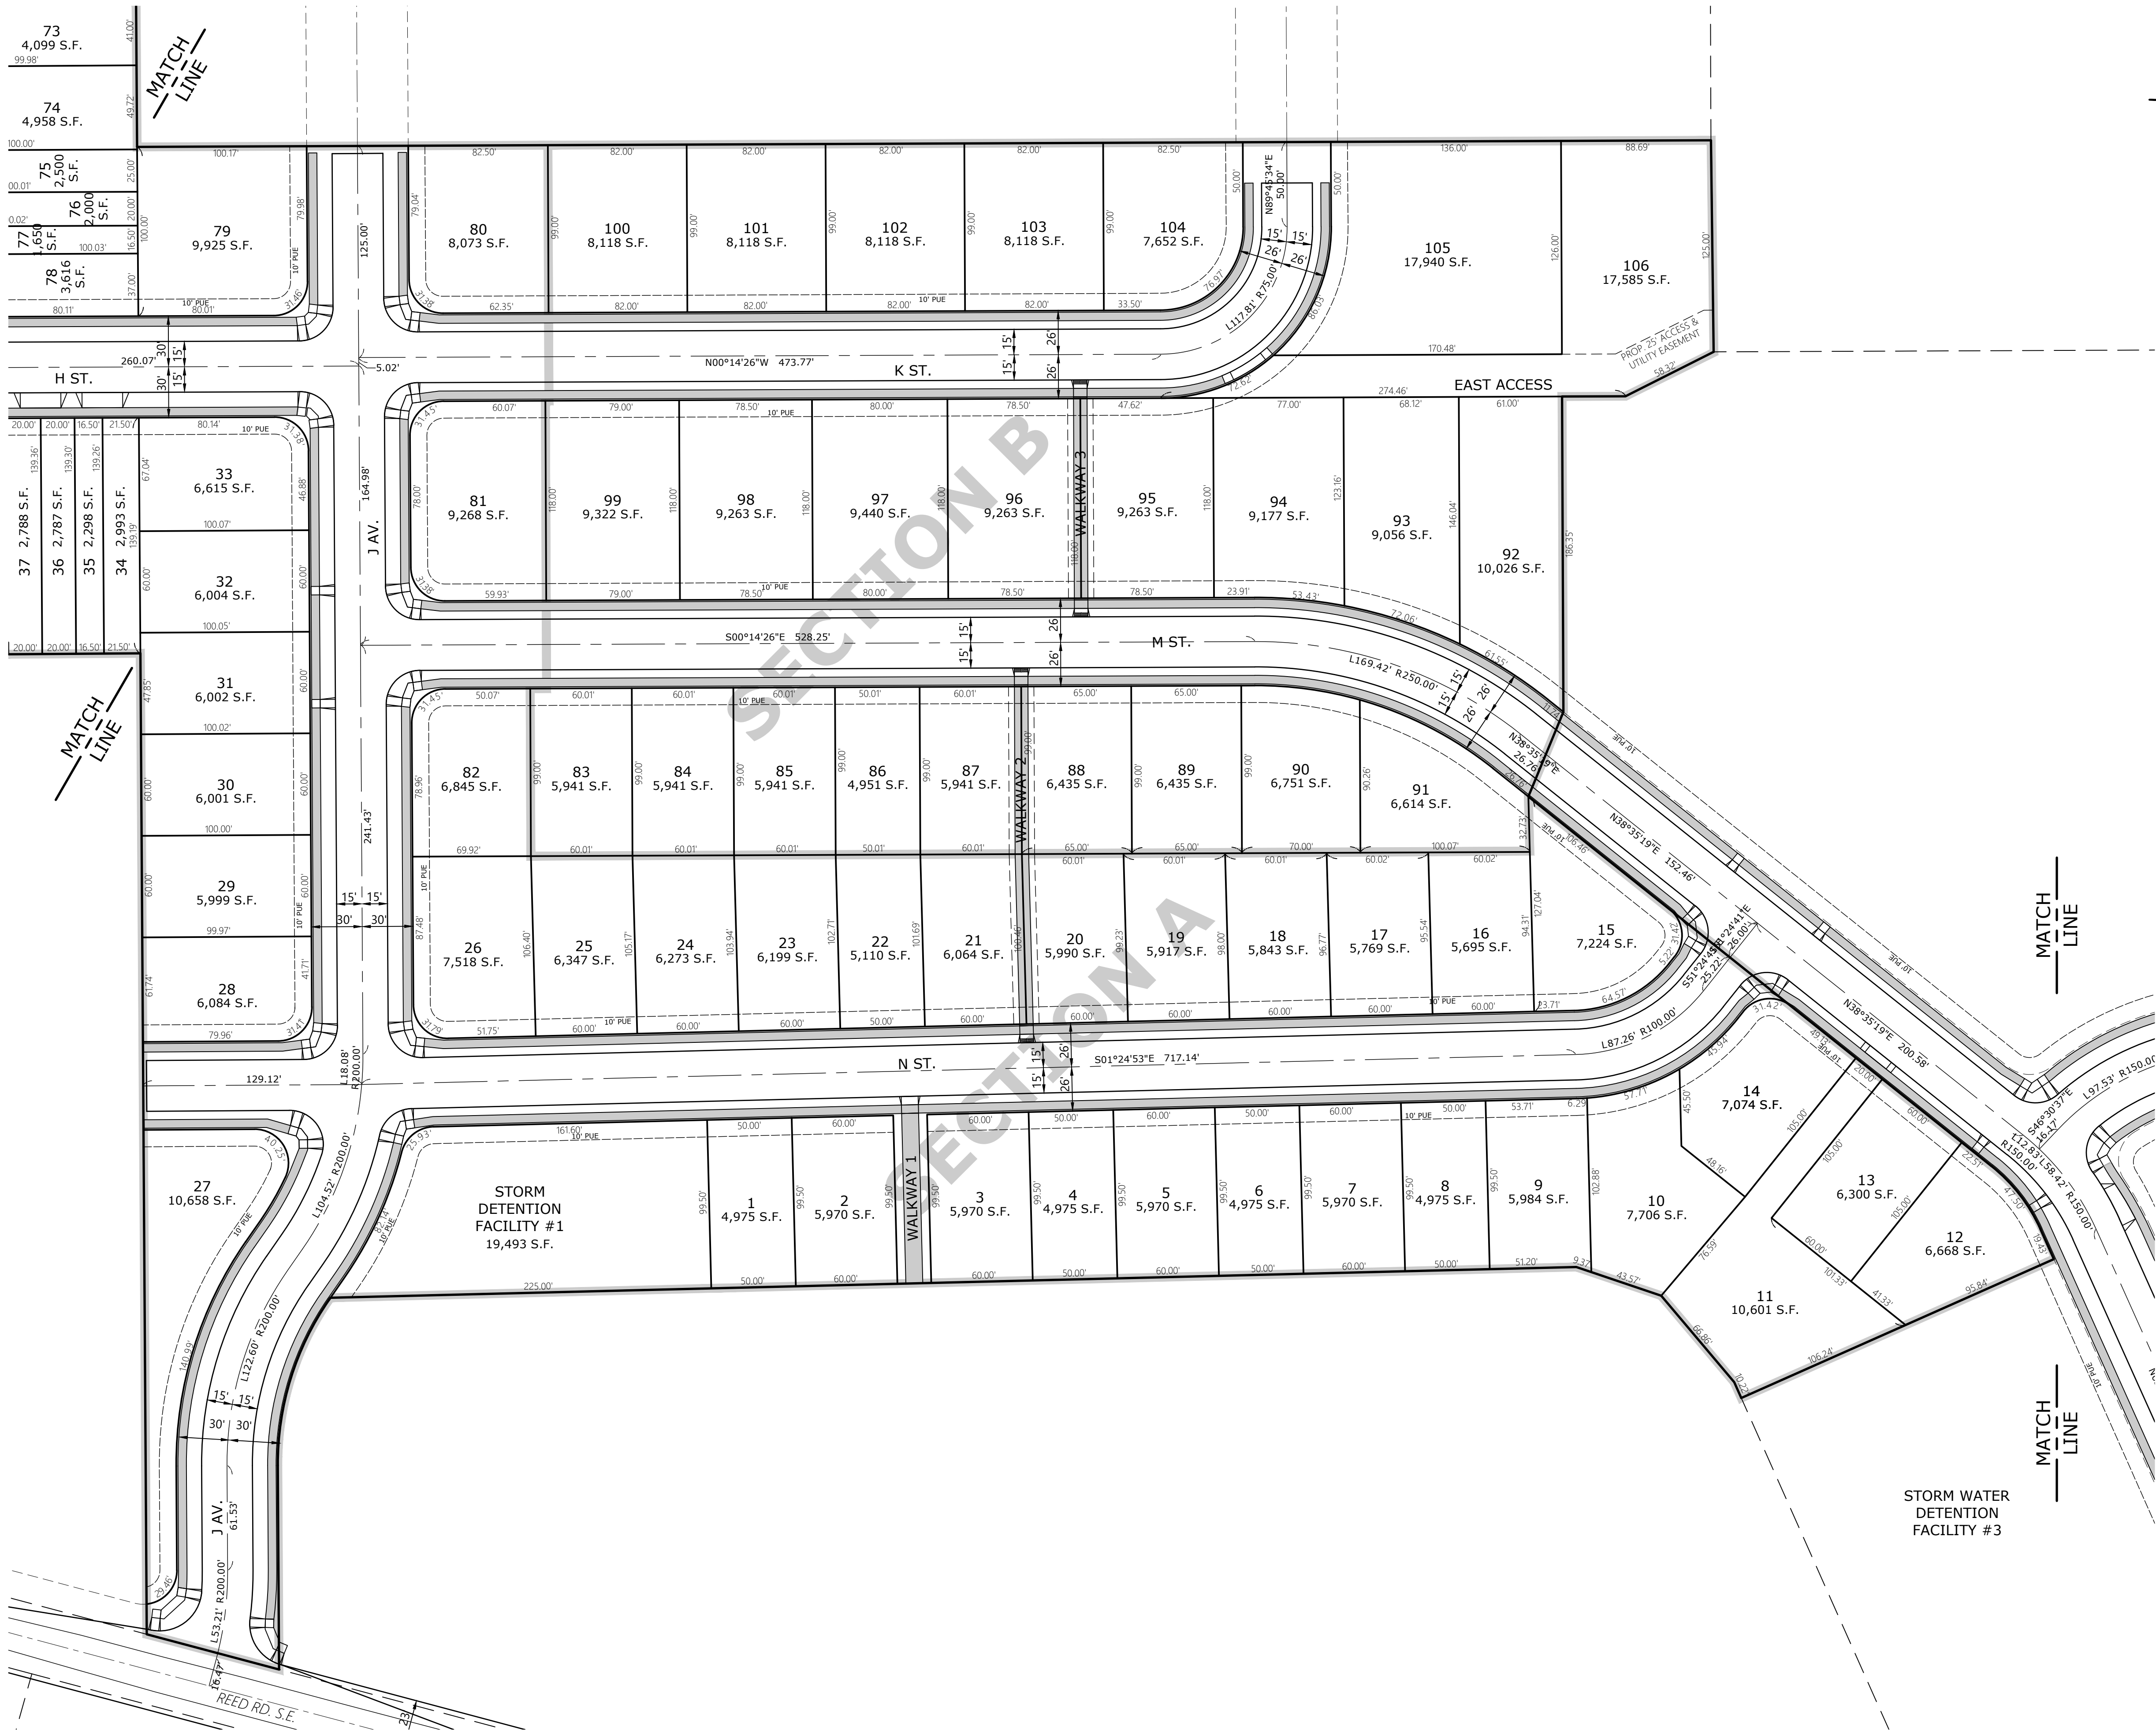


SITE PLAN
- CENTRAL -

COBURN GRAND VIEW
ESTATES

NO CHANGES, MODIFICATIONS
OR REPRODUCTIONS TO BE
MADE TO THESE DRAWINGS
WITHOUT WRITTEN
AUTHORIZATION FROM THE
DESIGN ENGINEER.
DIMENSIONS & NOTES TAKE
PRECEDENCE OVER
GRAPHICAL REPRESENTATION.

Design: M.D.G.
Drawn: P.H.S.
Checked: J.J.G.
Date: JUNE 2018
Scale: AS SHOWN
As-Built: ----

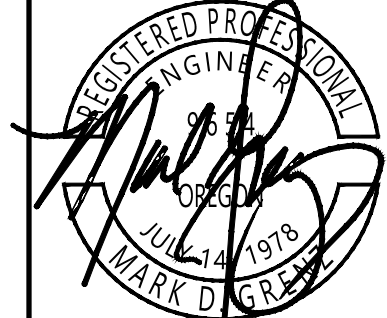

EXPIRES 06-30-2021

JOB # 6234

P202