



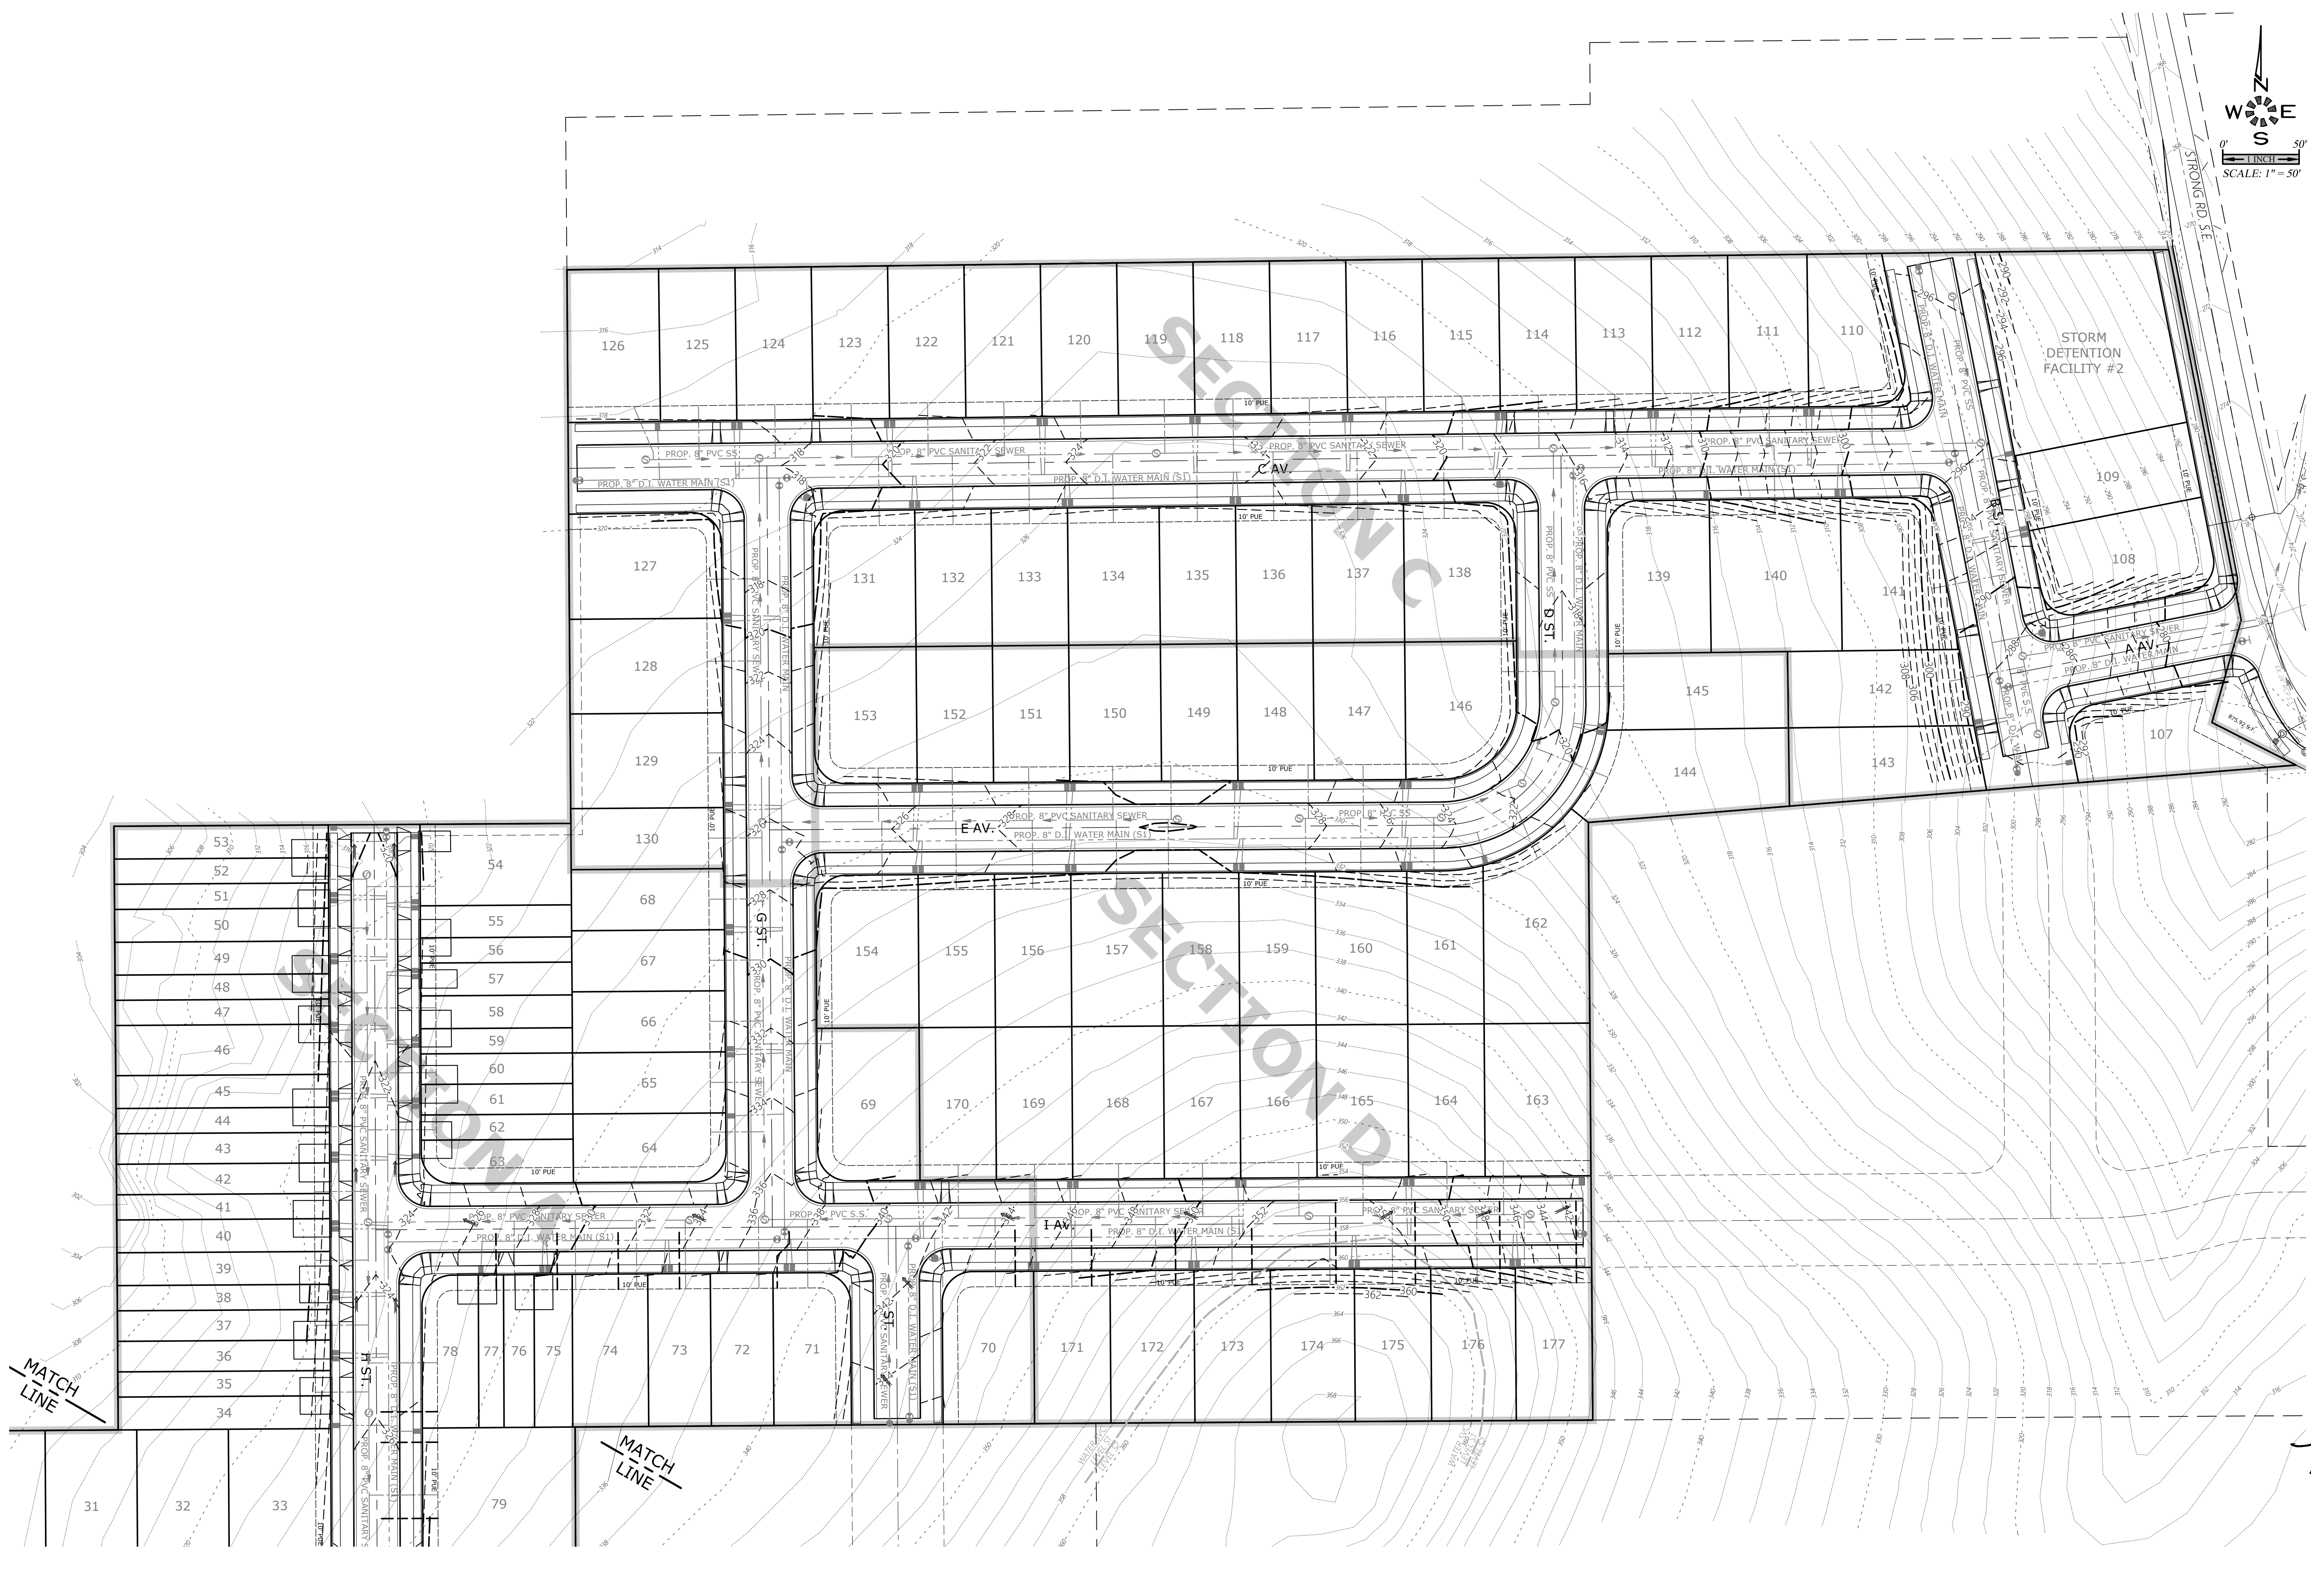

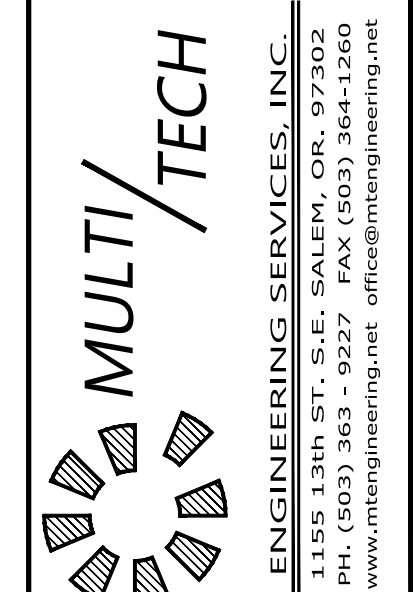

MULTI/TECH
ENGINEERING SERVICES, INC.
1155 13th ST. SE SALEM, OR 97302
PH: (503) 363-9227 FAX: (503) 364-1260
www.mtengineering.net office@mtengineering.net


**UTILITY PLAN
- NORTH -**

**COBURN GRAND VIEW
ESTATES**

NO CHANGES, MODIFICATIONS
OR REPRODUCTIONS TO BE
MADE TO THESE DRAWINGS
WITHOUT WRITTEN
AUTHORIZATION FROM THE
DESIGN ENGINEER.
DIMENSIONS & NOTES TAKE
PRECEDENCE OVER
GRAPHICAL REPRESENTATION.

623402020 P301UT

Design:	M.D.G.
Drawn:	P.H.S.
Checked:	J.J.G.
Date:	JUNE 2018
Scale:	AS SHOWN
As-Built:	----

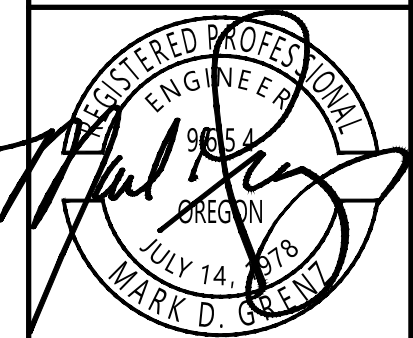

REGISTERED PROFESSIONAL
ENGINEER
STATE OF OREGON
MARK D. GRANT
JULY 14, 2018
EXPIRES 06-30-2021
JOB # 6234

P301