


J:\6234\6234-HeadRoad\Draw_423\6234.dwg, P601 GR, 4/8/2021 10:35:59 PM, TSI:ull



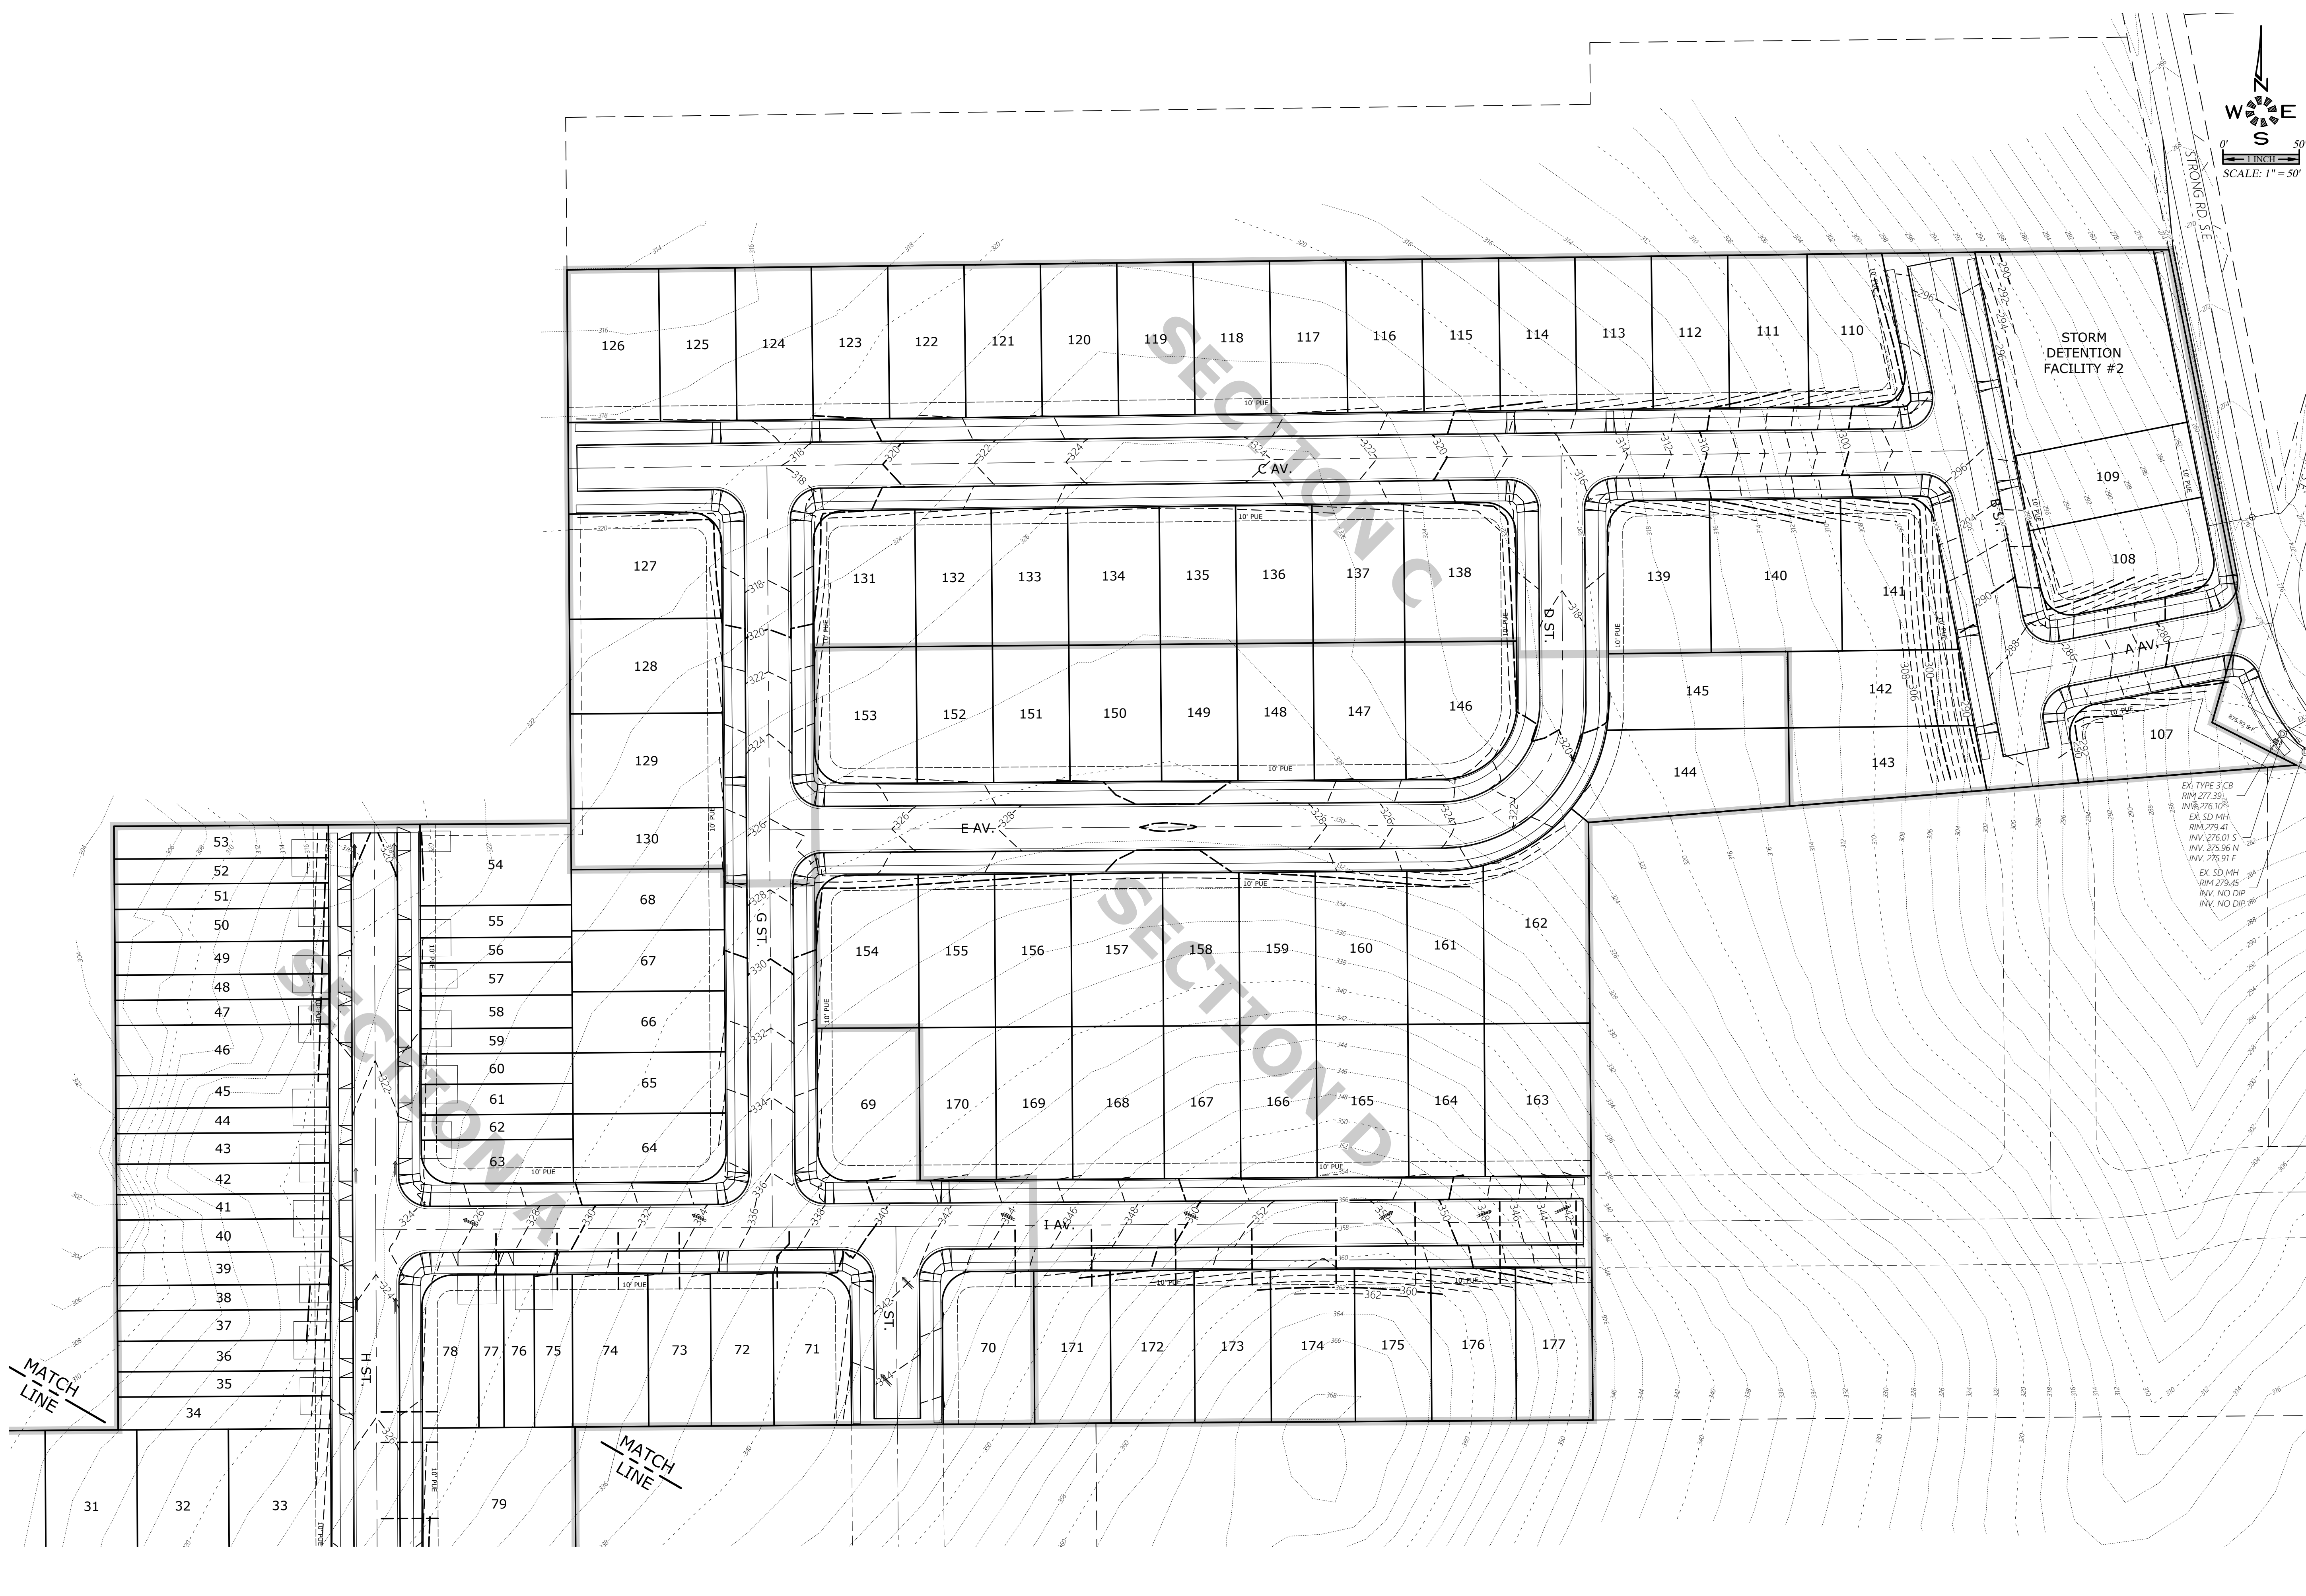

MULTI/TECH
ENGINEERING SERVICES, INC.
1155 13th ST. SE SALEM, OR 97302
PH: (503) 363-9227 FAX: (503) 364-1260
www.mtengineering.net office@mtengineering.net


GRADING PLAN
- NORTH -

COBURN GRAND VIEW
ESTATES

NO CHANGES, MODIFICATIONS
OR REPRODUCTIONS TO BE
MADE TO THESE DRAWINGS
WITHOUT WRITTEN
AUTHORIZATION FROM THE
DESIGN ENGINEER.
DIMENSIONS & NOTES TAKE
PRECEDENCE OVER
GRAPHICAL REPRESENTATION.

6234p0203 P601 GR

Design:	M.D.G.
Drawn:	P.H.S.
Checked:	J.J.G.
Date:	JUNE 2018
Scale:	AS SHOWN
As-Built:	----

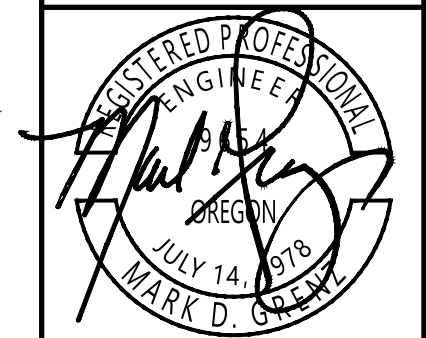

EXPIRES 06-30-2021
JOB # 6234

P601