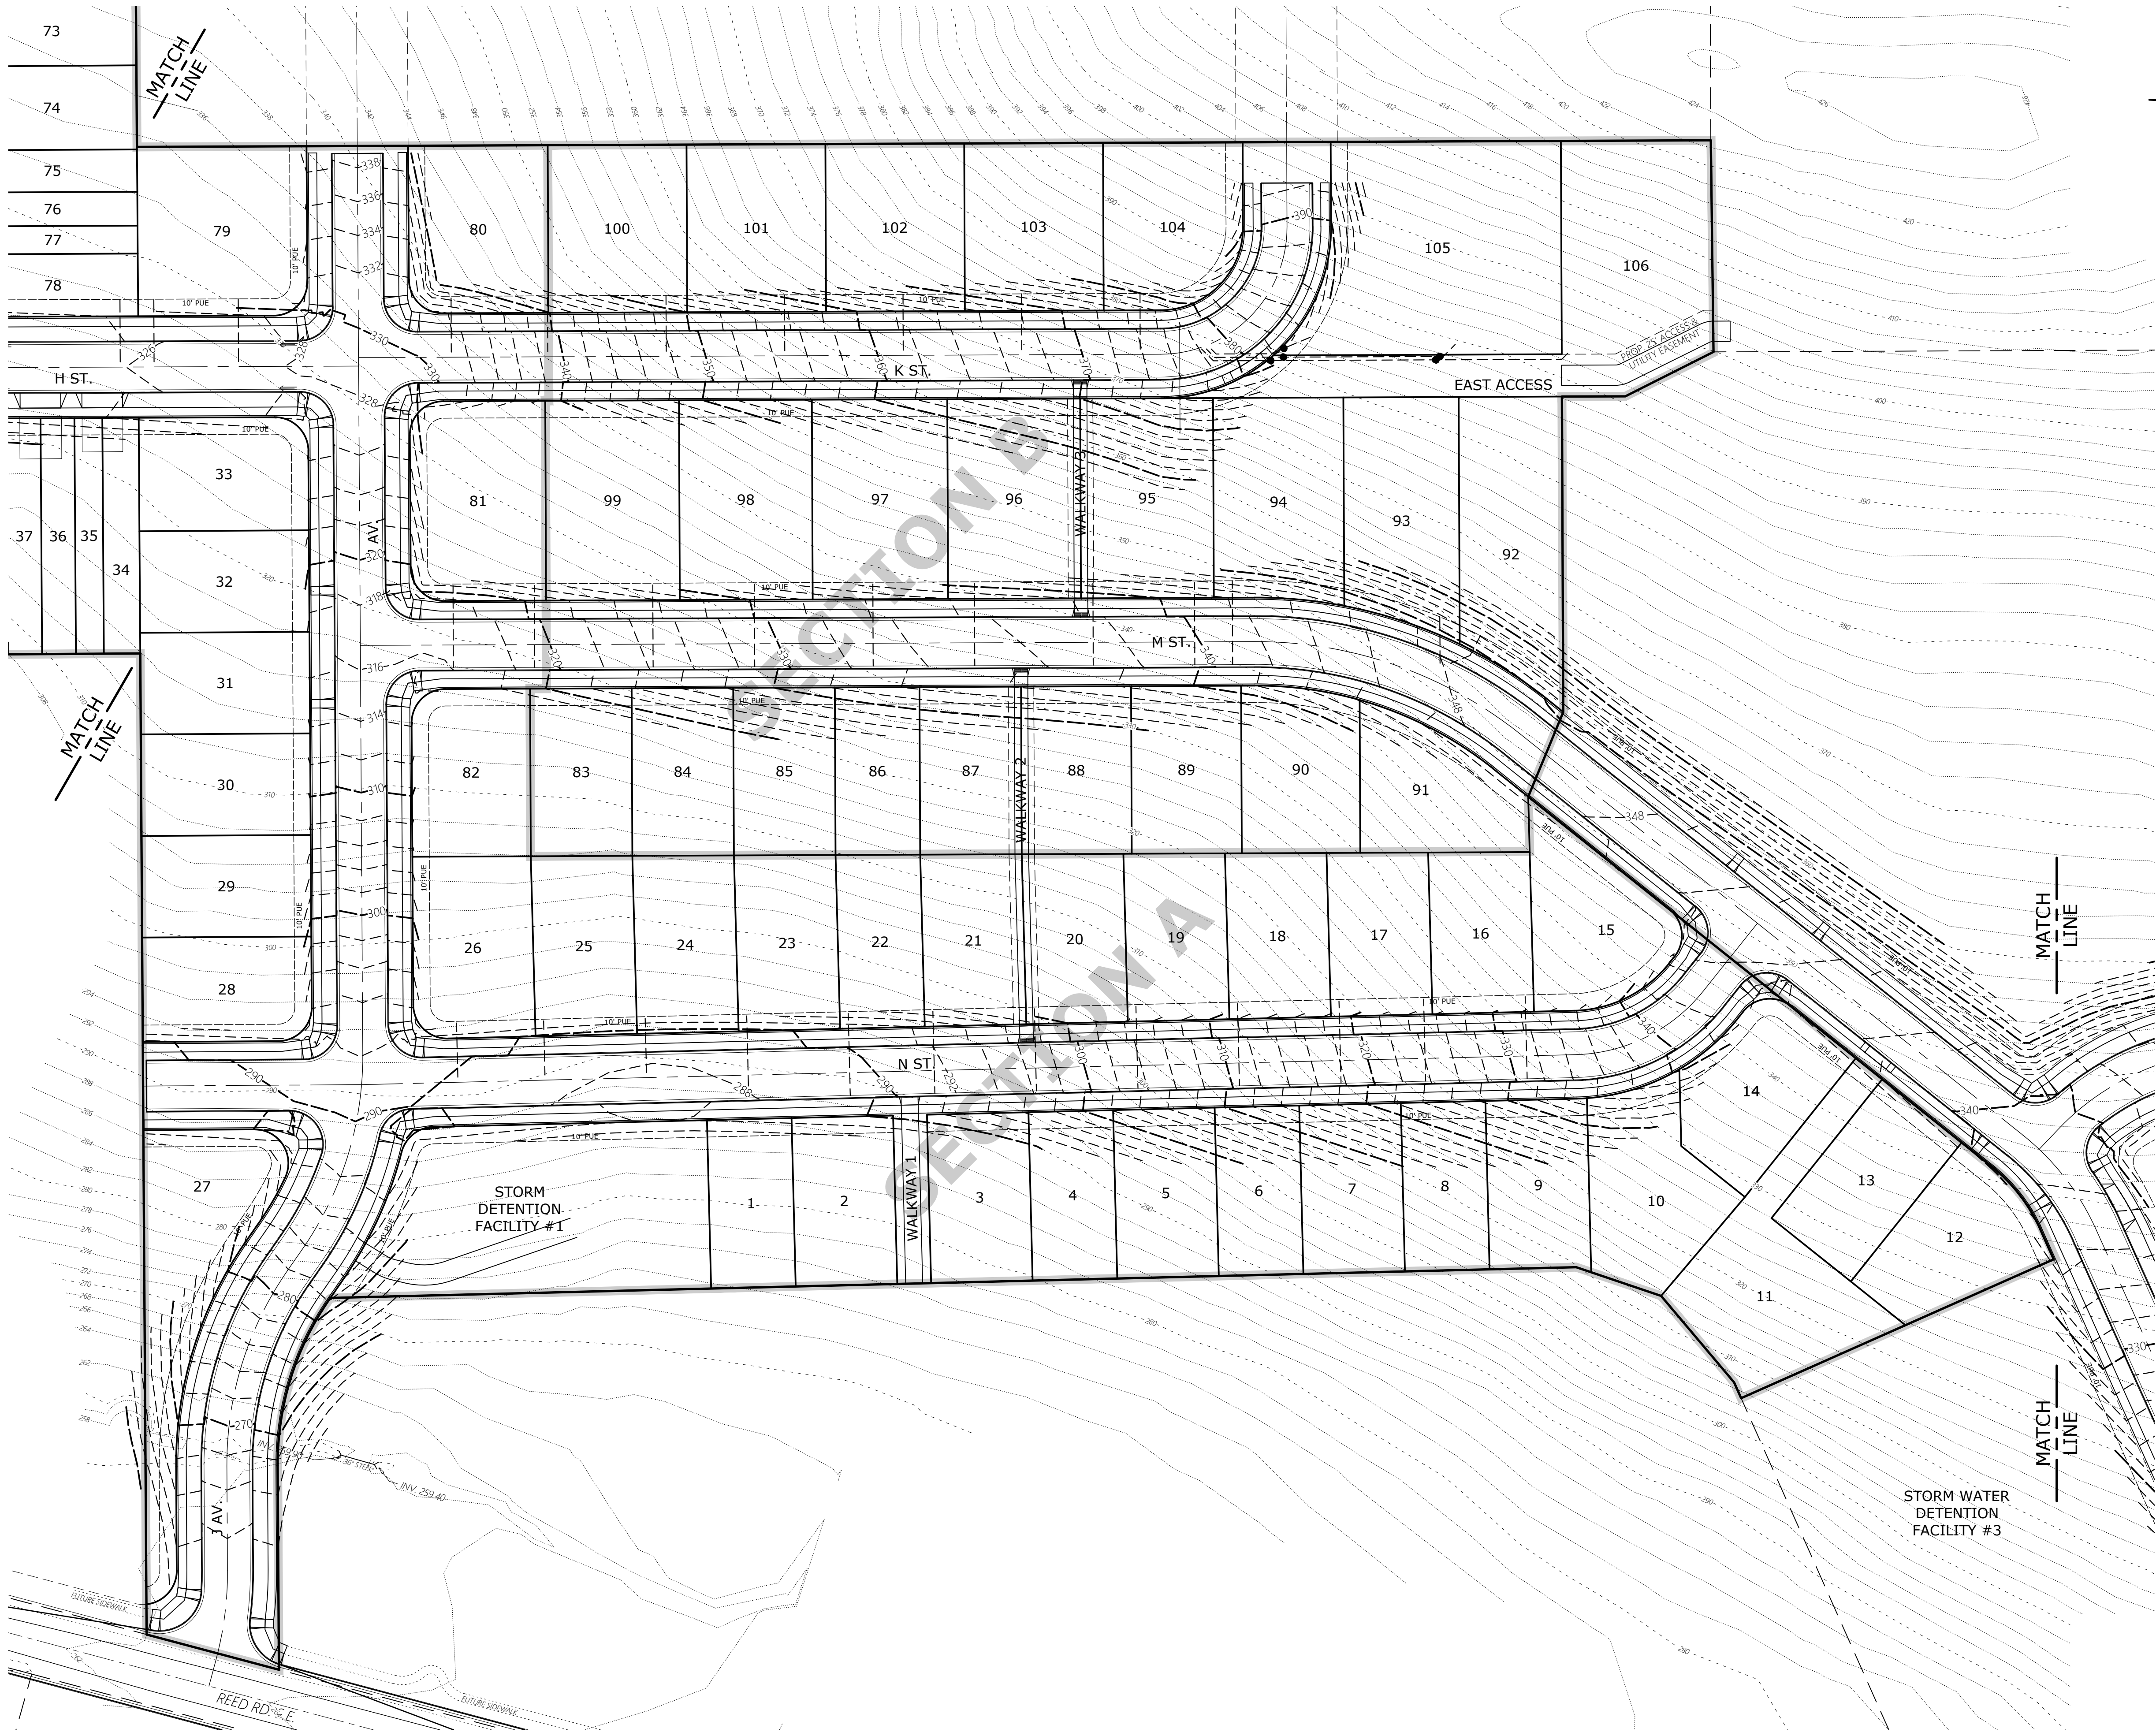


MULTI/TECH

ENGINEERING SERVICES, INC.

1155 13th ST. SE SALEM, OR 97302

PH: (503) 363 - 9227 FAX: (503) 364-1260


www.mtengineering.net office@mtengineering.net

GRADING PLAN
- CENTRAL -

COBURN GRAND VIEW
ESTATES

NO CHANGES, MODIFICATIONS
OR REPRODUCTIONS TO BE
MADE TO THESE DRAWINGS
WITHOUT WRITTEN
AUTHORIZATION FROM THE
DESIGN ENGINEER.
DIMENSIONS & NOTES TAKE
PRECEDENCE OVER
GRAPHICAL REPRESENTATION.

Design: M.D.G.
Drawn: P.H.S.
Checked: J.J.G.
Date: JUNE 2018
Scale: AS SHOWN
As-Built: _____

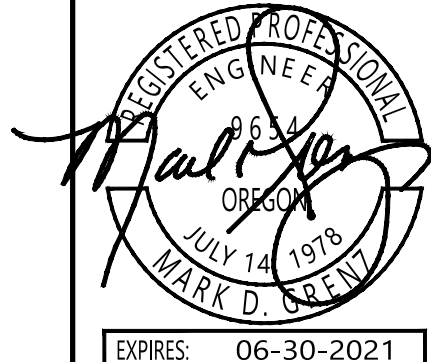

EXPIRES 06-30-2021

JOB # 6234

P602