

TOTAL PARCEL SIZE:
DEVELOPABLE AREA — 32.545 Ac.
NUMBER OF UNITS — 177
DENSITY — 5.439 UNITS/AC.
LARGEST LOT — 17,940 S.F.
SMALLEST LOT — 1,635 S.F.
AVERAGE — 5,545 S.F.

SECTION A:
DEVELOPABLE AREA — 13.492 Ac.
NUMBER OF UNITS — 82
DENSITY — 6.078 UNITS/AC.
LARGEST LOT — 10,658 S.F.
SMALLEST LOT — 1,635 S.F.
AVERAGE — 4,682 S.F.

SECTION B:
DEVELOPABLE AREA — 6.068 Ac.
NUMBER OF UNITS — 24
DENSITY — 3.96 UNITS/AC.
LARGEST LOT — 17,940 S.F.
SMALLEST LOT — 5,941 S.F.
AVERAGE — 5,941 S.F.

SECTION C:
DEVELOPABLE AREA — 6.828 Ac.
NUMBER OF UNITS — 37
DENSITY — 5.419 UNITS/AC.
LARGEST LOT — 8,579 S.F.
SMALLEST LOT — 4,001 S.F.
AVERAGE — 5,548 S.F.

SECTION D:
DEVELOPABLE AREA — 6.155 Ac.
NUMBER OF UNITS — 34
DENSITY — 5.52 UNITS/AC.
LARGEST LOT — 8,353 S.F.
SMALLEST LOT — 4,470 S.F.
AVERAGE — 5,480 S.F.

COBURN GRAND VIEW ESTATES



T. 8 S., R. 3 W., Willamette Meridian
Sec. 11D Tax Lots 100, 200, 400 & 601 - Sec. 12B Tax Lot 1600
City Of Salem, Marion County, Oregon

Owner / Developer:


WESTWOOD HOMES LLC

12700 NW CORNELL RD.
PORTLAND, OREGON 97229

TOWNHOUSES:
DEVELOPABLE AREA — 2.711 AC.
NUMBER OF UNITS — 34
DENSITY — 12.54 UNITS/AC.
LARGEST LOT — 16,388 S.F.
SMALLEST LOT — 1,635 S.F.
AVERAGE — 3,031 S.F.

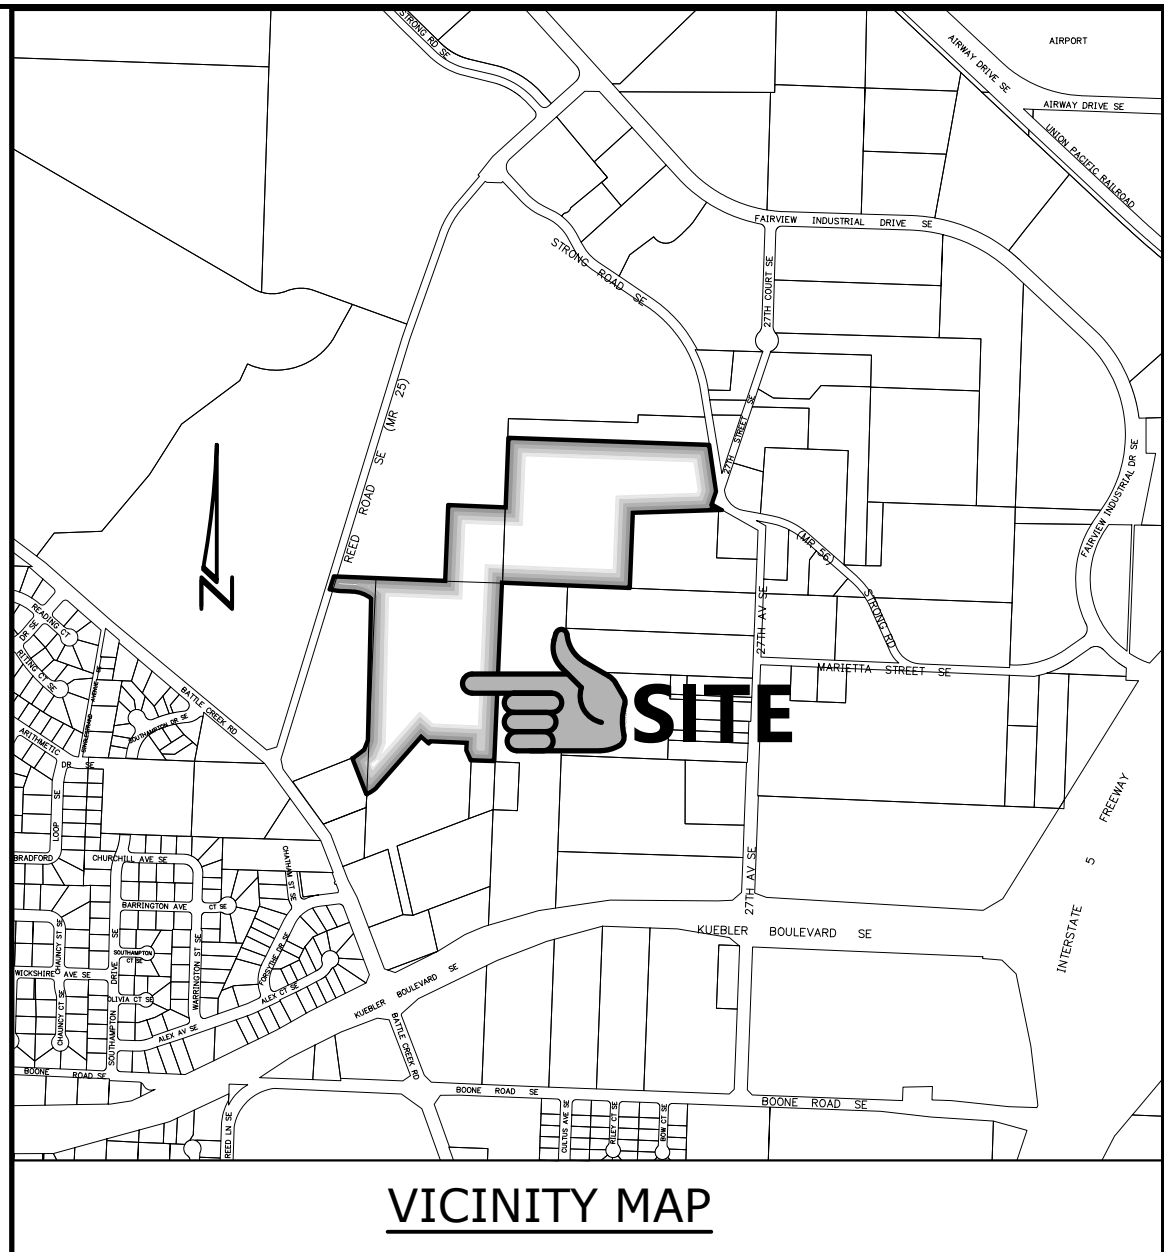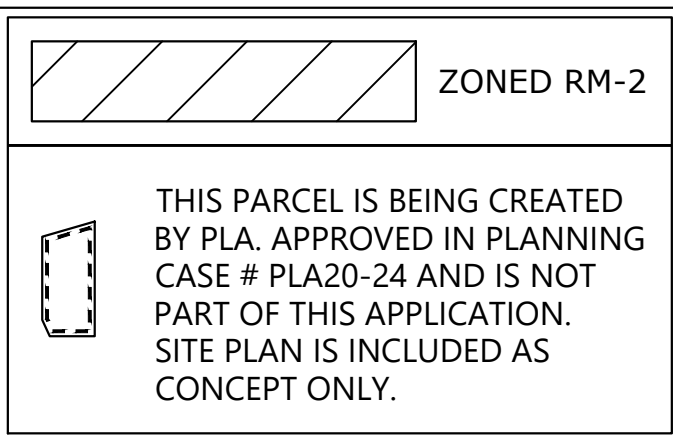



T.B.M. 100.00
THIS IS THE DESCRIPTION & LOCATION OF THE T.B.M. ELEVATION MARKER.
THIS IS THE DESCRIPTION & LOCATION OF THE NEAREST B.M. ELEVATION MARKER WITH THE ELEVATION OF THAT B.M.

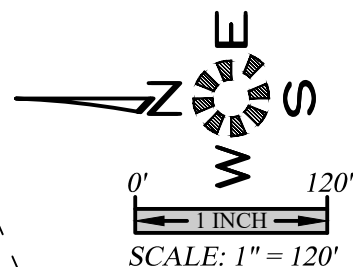

ABBREVIATIONS

A.C.	ASPHALTIC CONCRETE	L.P.	LIGHT POLE
ACMP	ALUMINIZED CMP	M	METER, MAIN
ASSY.	ASSEMBLY	M.H.	MANHOLE
B.O.	BLOW OFF	MTL	METAL
B.F.V.	BUTTERFLY VALVE	O.H.	OVERHEAD
C & G	CURB & GUTTER	PC	POINT OF CURVE
CATV	CABLE TELEVISION	PCC	POINT OF CONTINUING CURVE
C.B.	CATCH BASIN	PED.	PEDESTAL
C.B.C.O.	CATCH BASIN CLEANOUT	PRC	POINT OF REVERSE CURVE
C.B.I.	CATCH BASIN INLET	PROP.	PROPOSED
C.L.	CENTERLINE	PT	POINT OF TANGENCY
CMP	CORRUGATED METAL PIPE	PUB.	PUBLIC
C.O.	CLEANOUT	PUE	PUBLIC UTILITY EASMT.
CONC.	CONCRETE	PVC	POLYVINYL CHLORIDE
CONST.	CONSTRUCT	PVT.	PRIVATE
D.I.	DUCTILE IRON	P.P.	POWER POLE
DIA.	DIAMETER	P.L.	PROPERTY LINE
DWG.	DRAWING	R	RADIUS
EASMT.	EASEMENT	R-	RIM
E.G.	EXIST. GRADE / GROUND	RD	ROOF DRAIN
EOP, E.P.	EDGE OF PAVEMENT	R.O.W.	RIGHT-OF-WAY
ELEC.	ELECTRIC	SAN.S. or S.S.	SANITARY SEWER
ELEV. or EL.	ELEVATION	S	SLOPE
EX. or EXIST.	EXISTING	STA.	STATION
FT.	FEET	STD.	STANDARD
F.F.	FINISH FLOOR	STL.	STEEL
F.G.	FINISH GRADE	STM.DRN. or S.D.	STORM DRAIN
F.H.	FIRE HYDRANT	SVC.	SERVICE
F.M.	FORCE MAIN	SW	SIDEWALK
GUT. or GTR.	GUTTER	T.C.	TOP OF CURB
G.V.	GATE VALVE	TEL.	TELEPHONE
IMP.	IMPROVEMENT	TYP.	TYPICAL
INST.	INSERT	U.G.	UNDERGROUND
INV. or I-	INVERT	VLT.	VAULT
L	LENGTH, LINE	W.M.	WATER MAIN

SYMBOLS

  EXIST. PROP.		EXIST. PROP.	
	BLOW OFF ASSY.		MANHOLE SAN. SEWER
	CATCH BASIN		MANHOLE STORM DRAIN
	CATCH BASIN CLEANOUT		2' DIA. C.O. / M.H.
	CATCH BASIN INLET		MANHOLE TELEPHONE
	CATV PED. / BOX		MANHOLE WATER
	CLEANOUT		REDUCER / INCREASER
	ELEC. PED. / BOX		TEL. PED. / BOX
	FIRE HYDRANT		TRAFFIC PED. / BOX
	GAS LOCATION MARKER		UTILITY / POWER POLE
	GAS VALVE		WATER METER
	MAIL BOX		WATER VALVE
 CABLE TELEVISION		 SANITARY SEWER EXIST.	
 CENTERLINE		 SANITARY SEWER PROP.	
 DITCH C.L.		 STORM DRAIN EXIST.	
 ELECTRICAL LINE		 STORM DRAIN PROP.	
 GAS MAIN		 WATER MAIN EXIST.	
 TELEPHONE LINE		 WATER MAIN PROP.	

PRELIMINARY SHEET INDEX


P101	COVER SHEET
P102	EXISTING CONDITIONS PLAN
P201	SITE PLAN — NORTH
P202	SITE PLAN — CENTRAL
P203	SITE PLAN — SOUTH
P204	SLOPE EXCEPTION AREAS
P301	UTILITY PLAN — NORTH
P302	UTILITY PLAN — CENTRAL
P303	UTILITY PLAN — SOUTH
P401	TREE CONSERVATION PLAN — NORTH
P402	TREE CONSERVATION PLAN — CENTRAL
P403	TREE CONSERVATION PLAN — SOUTH
P404	TREE CONSERVATION PLAN — R.O.W. NORTH
P405	TREE CONSERVATION PLAN — R.O.W. SOUTH
P501	PUBLIC STREET IMPROVEMENTS — A AV. & B ST.
P502	PUBLIC STREET IMPROVEMENTS — C ST.
P503	PUBLIC STREET IMPROVEMENTS — E AV. & D ST.
P504	PUBLIC STREET IMPROVEMENTS — G ST. & H ST.
P505	PUBLIC STREET IMPROVEMENTS — I AV.
P506	PUBLIC STREET IMPROVEMENTS — J AV.
P507	PUBLIC STREET IMPROVEMENTS — K ST. & E. ACCESS
P508	PUBLIC STREET IMPROVEMENTS — L ST. 0+00 TO 12+00
P509	PUBLIC STREET IMPROVEMENTS — M ST. 0+00 TO 8+00
P510	PUBLIC STREET IMPROVEMENTS — M ST. 8+00 TO 15+00
P511	PUBLIC STREET IMPROVEMENTS — N ST.
P512	PUBLIC STREET IMPROVEMENTS — O ST.
P513	PUBLIC STREET IMPROVEMENTS — P ST.
P514	PUBLIC STREET IMPROVEMENTS — WALKWAY 1, 2 & 3
P515	TYPICAL STREET SECTIONS
P601	GRADING PLAN — NORTH
P602	GRADING PLAN — CENTRAL
P603	GRADING PLAN — SOUTH

PRELIMINARY PLAN
COVER SHEET

COBURN GRAND VIEW
ESTATES


NO CHANGES, MODIFICATIONS
OR REVISIONS SHALL BE
MADE TO THESE DRAWINGS
WITHOUT WRITTEN
AUTHORIZATION FROM THE
DESIGN ENGINEER.
DIMENSIONS & NOTES TAKE
PRECEDENCE OVER
GRAPHICAL REPRESENTATION.

Design: M.D.G.
Drawn: P.H.S.
Checked: J.J.G.
Date: JUNE 2018
Scale: AS SHOWN
As-Built: ---

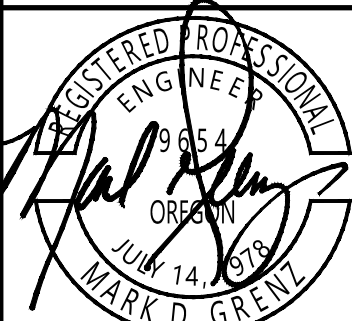

EXPIRES: 06-30-2021
JOB # 6234

P101

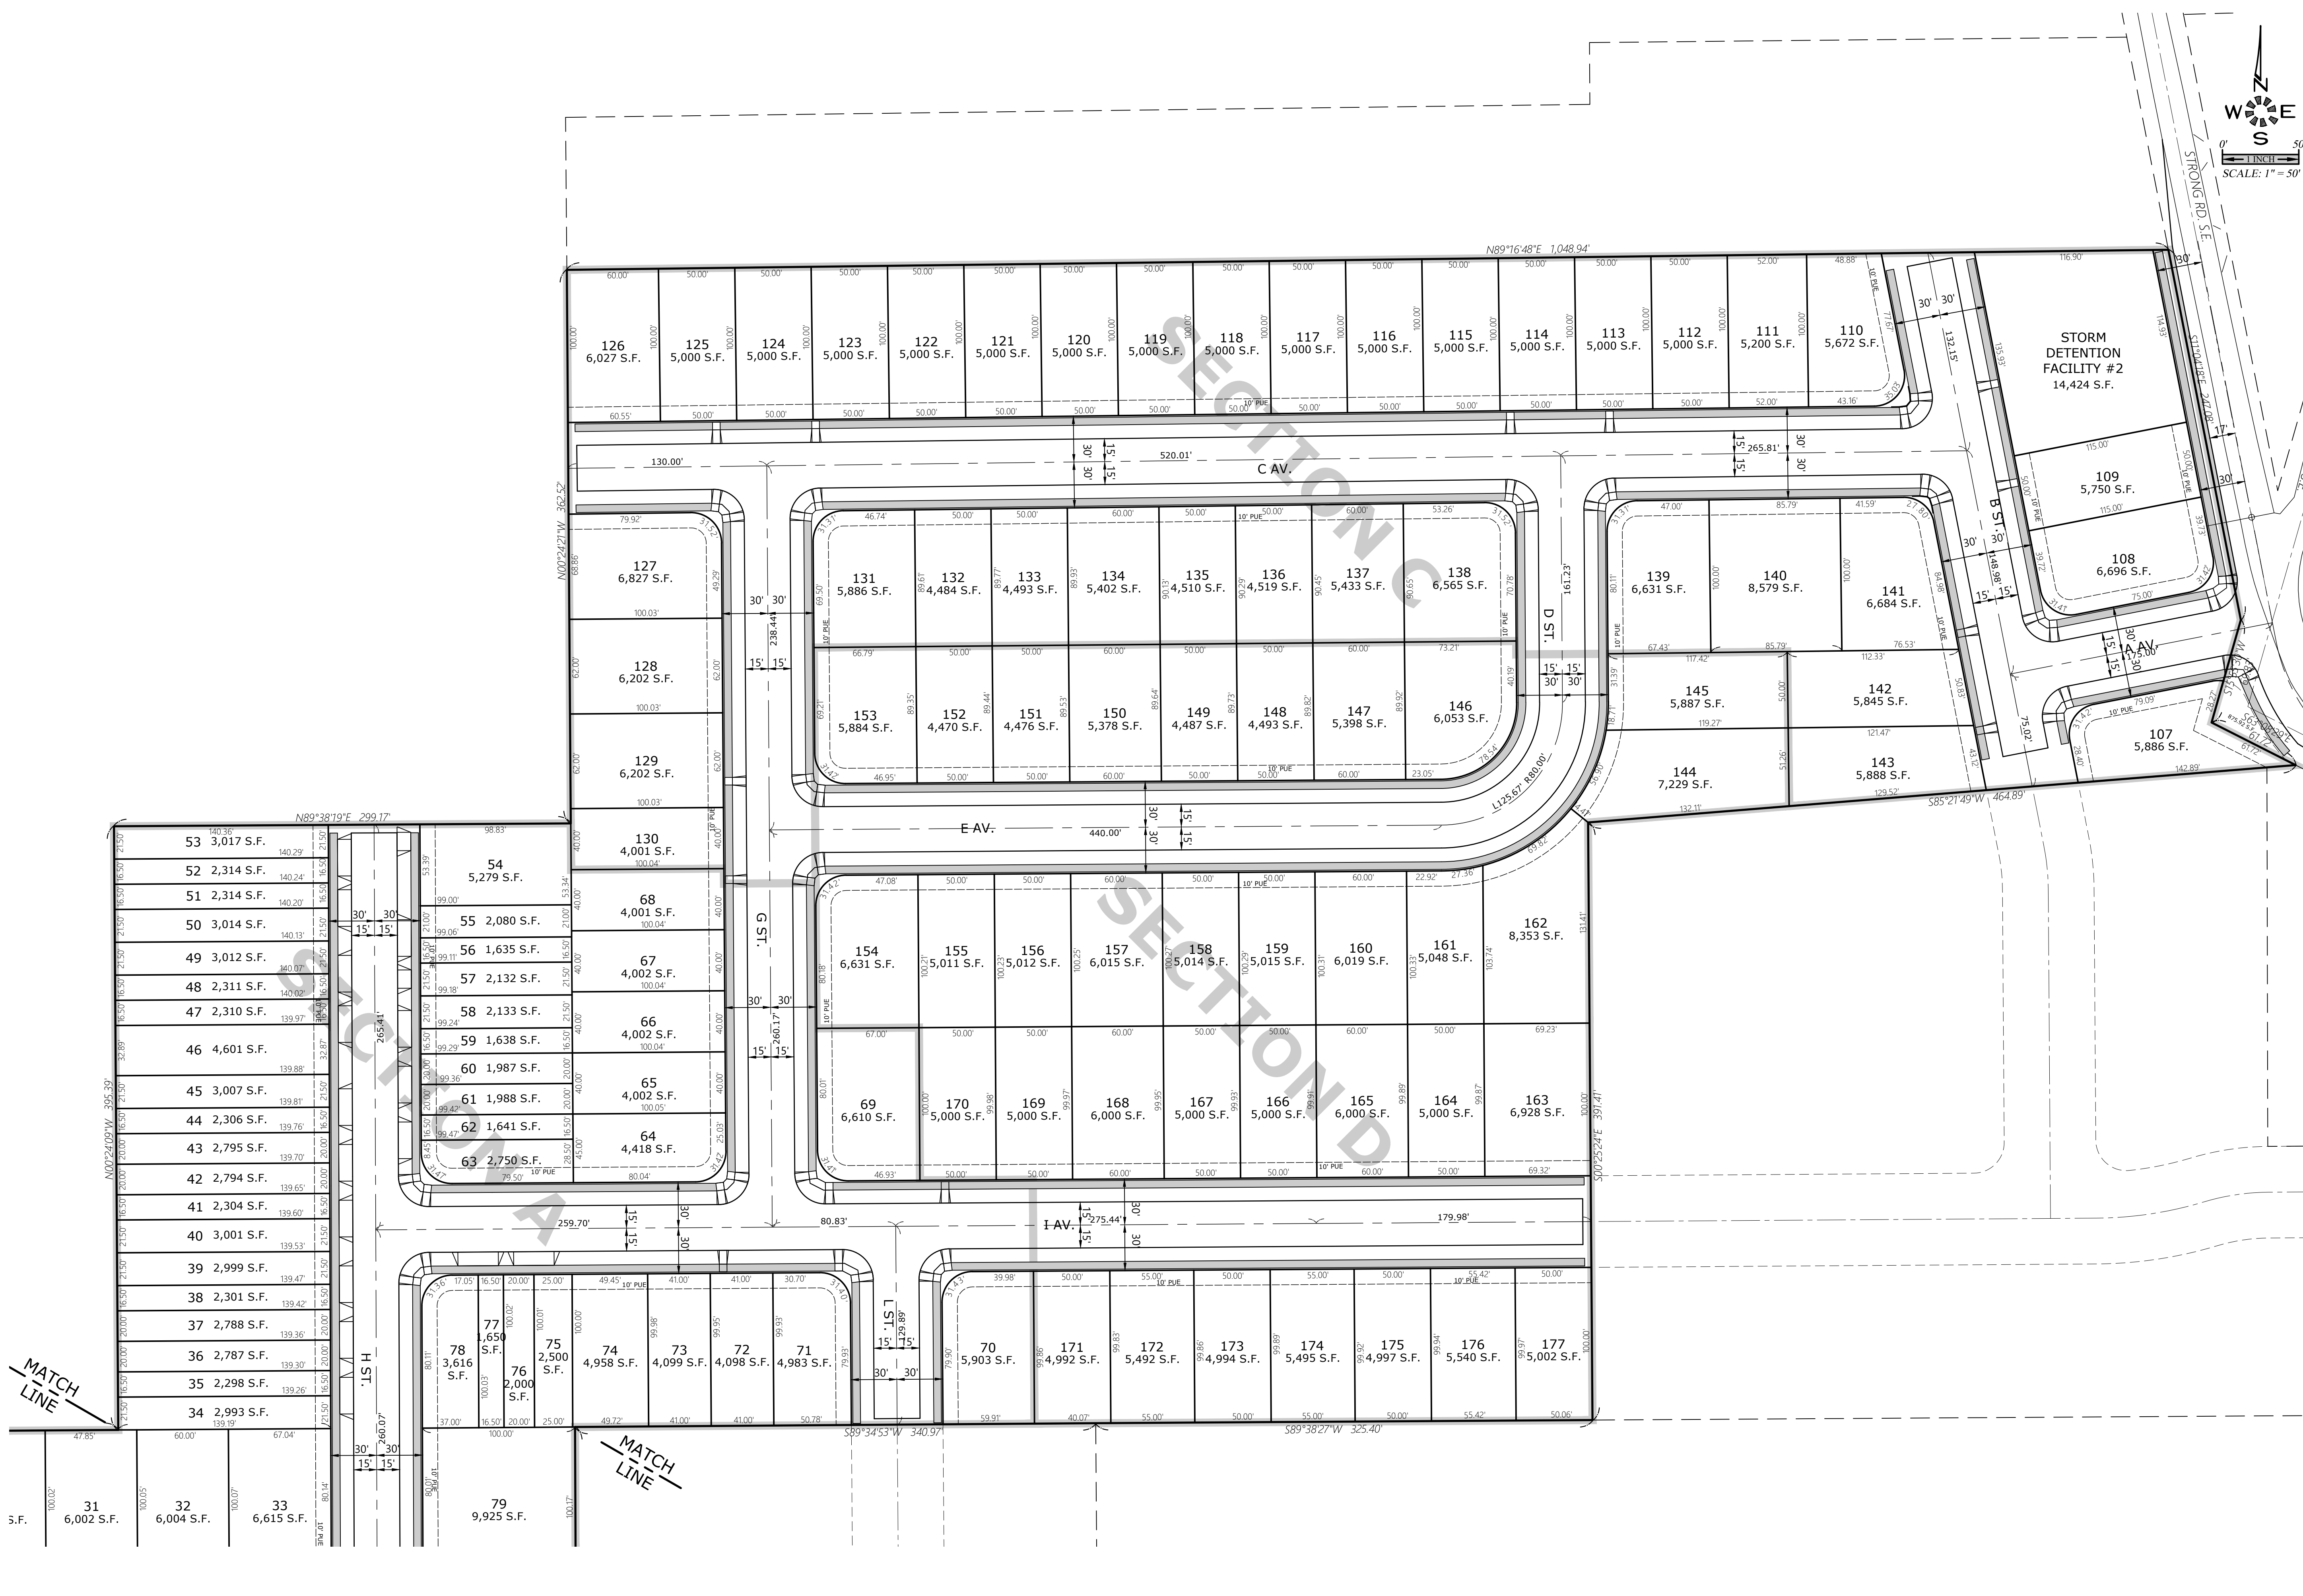

MULTI/TECH
ENGINEERING SERVICES, INC.
1155 13th ST. S.E. SALEM, OR 97302
PH: (503) 363 - 9227 FAX: (503) 364-1260
www.mtengineering.net office@mtengineering.net

SITE PLAN - NORTH -

COBURN GRAND VIEW ESTATES

NO CHANGES, MODIFICATIONS OR REPRODUCTIONS TO BE MADE TO THESE DRAWINGS WITHOUT WRITTEN AUTHORIZATION FROM THE DESIGN ENGINEER.

DIMENSIONS & NOTES TAKE PRECEDENCE OVER GRAPHICAL REPRESENTATION.



Design: M.D.G.
Drawn: P.H.S.
Checked: J.J.G.
Date: JUNE 2018
Scale: AS SHOWN
As-Built: _____

MARK D. GRAY
JUN 11 1978
EXPIRES 06-30-2021

JOB # 6234

P201

J:\P202\A\6234-HeadRoad\Draw - 2D\6234.dwg, P202SP, 4/8/2021 1:01:27 PM, TSV:ul

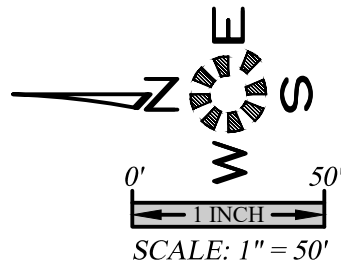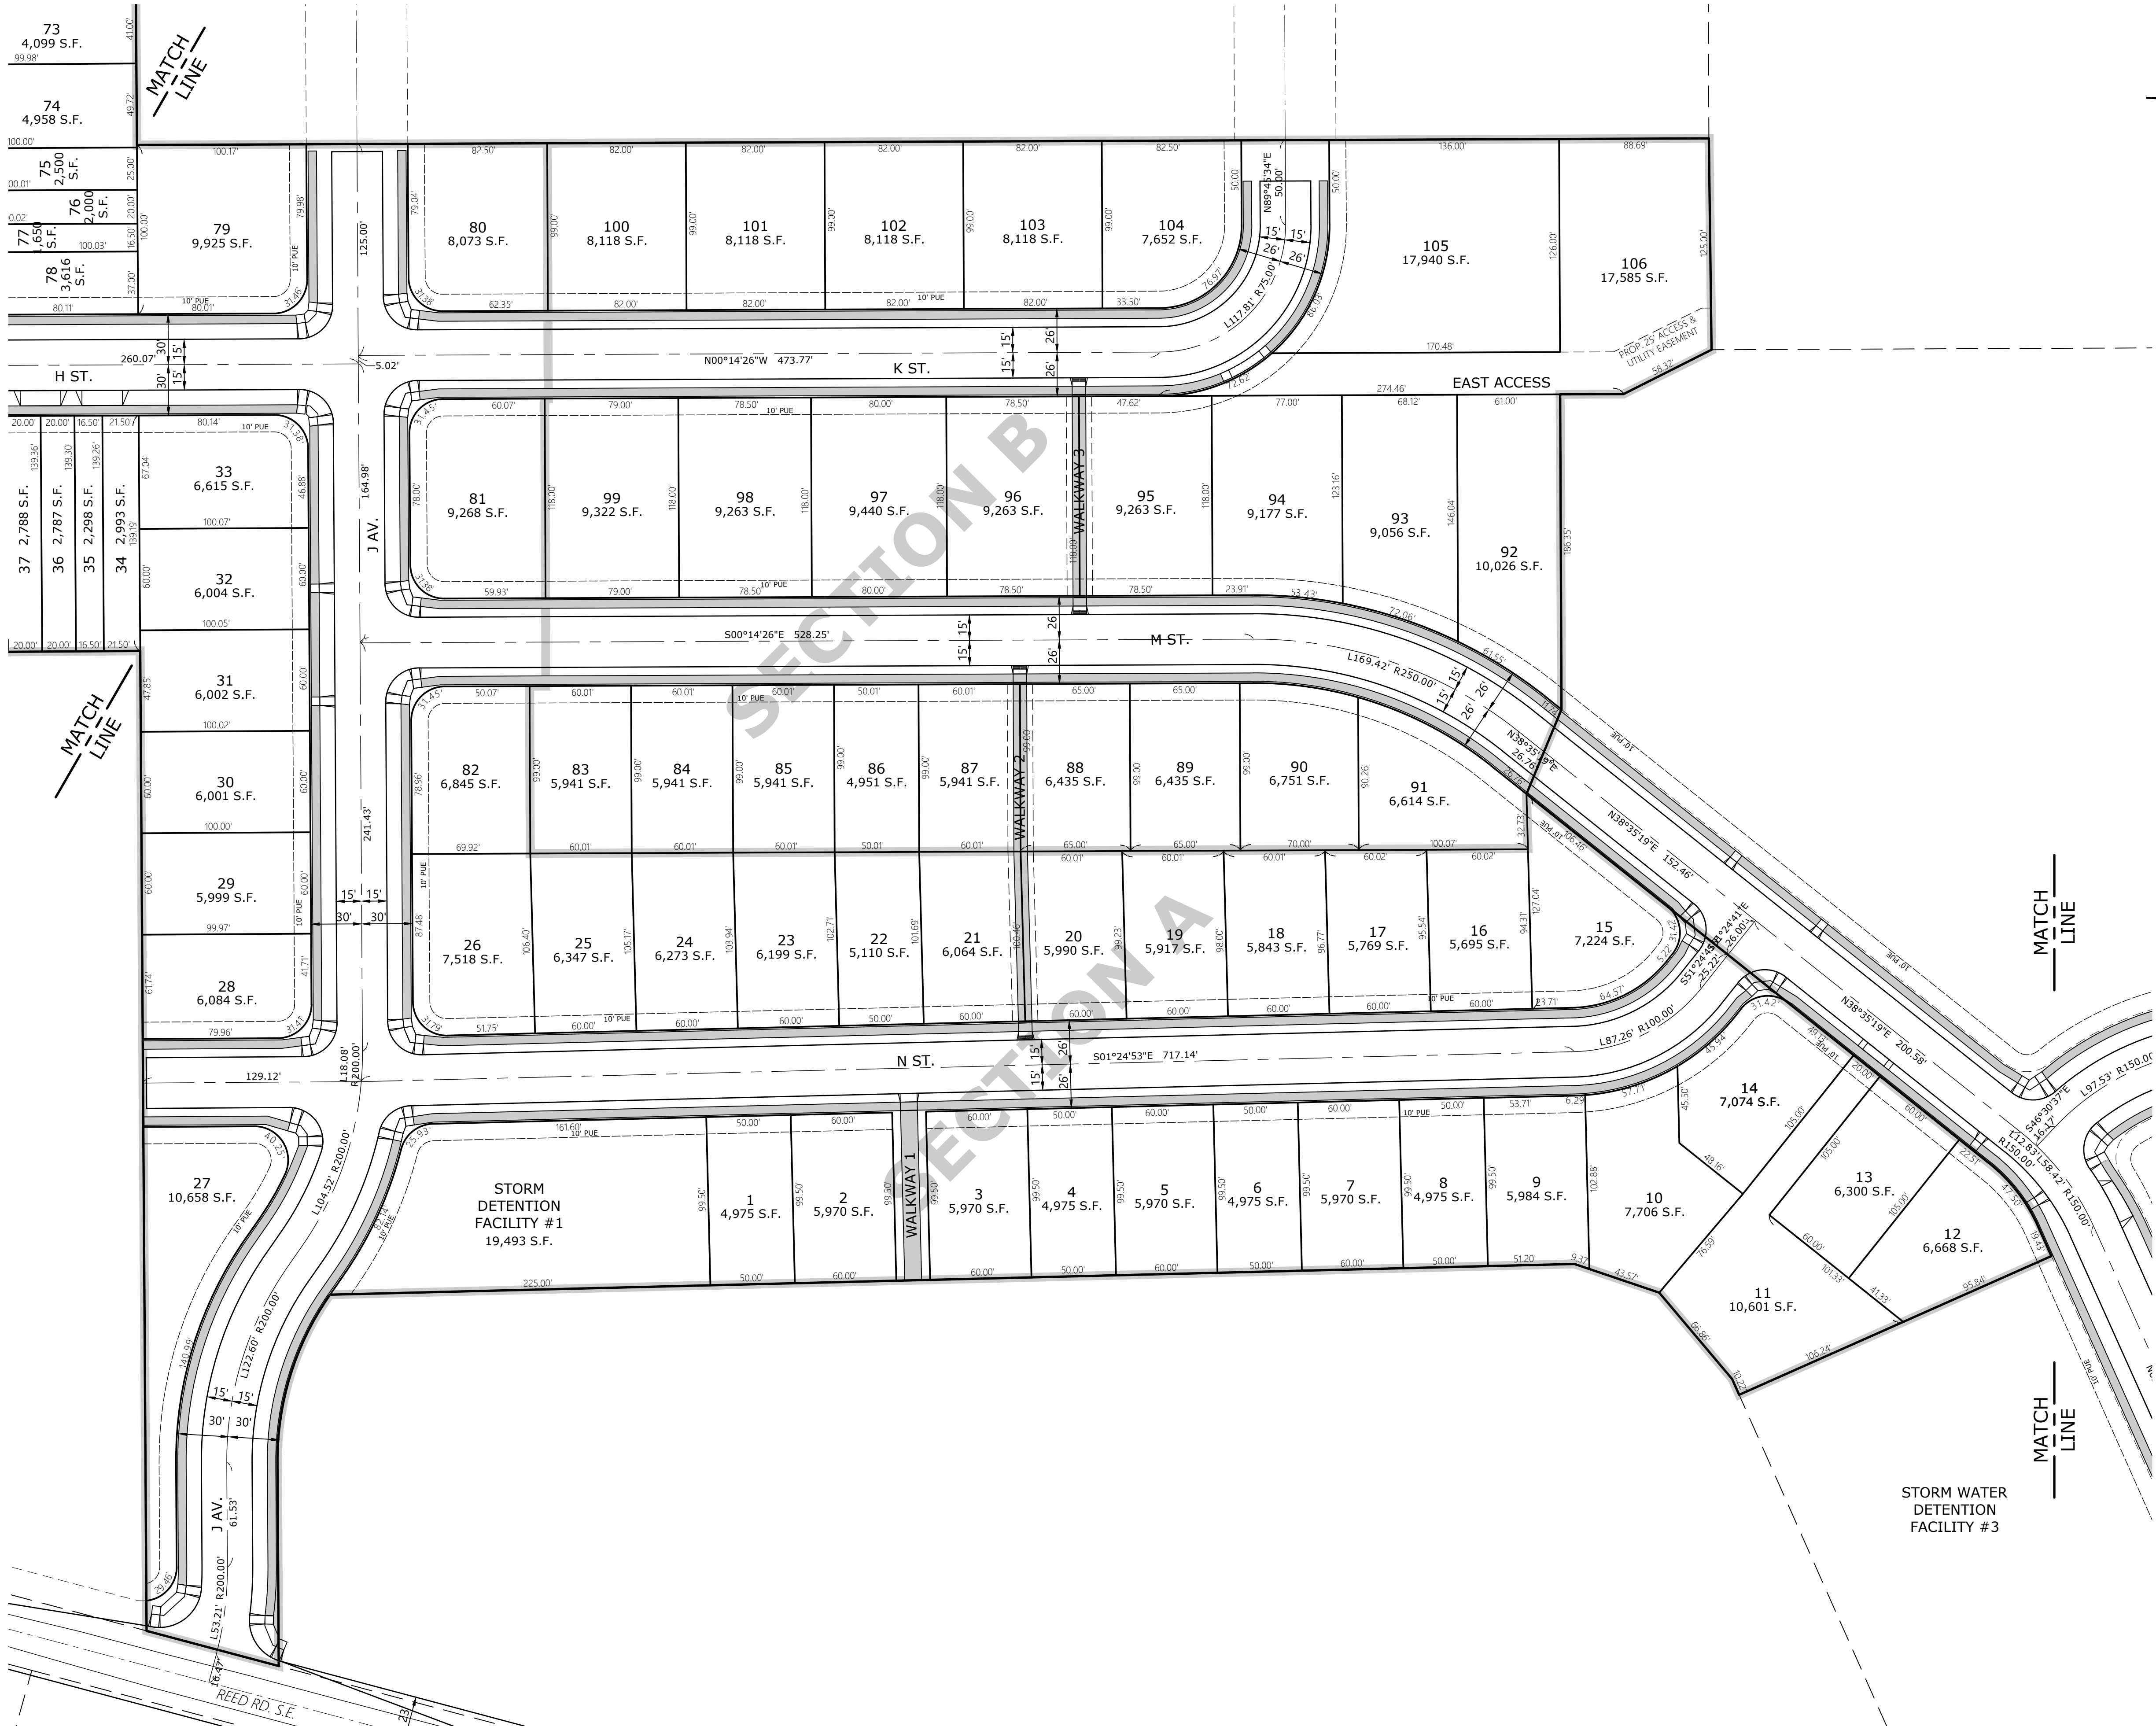

MULTI/TECH
ENGINEERING SERVICES, INC.
1155 13th ST. S.E. SALEM, OR 97302
PH: (503) 363 - 9227 FAX: (503) 364-1260
www.mtengineering.net office@mtengineering.net

**SITE PLAN -
CENTRAL -**

**COBURN GRAND VIEW
ESTATES**

NO CHANGES, MODIFICATIONS
OR REPRODUCTIONS TO BE
MADE TO THESE DRAWINGS
WITHOUT WRITTEN
AUTHORIZATION FROM THE
DESIGN ENGINEER.
DIMENSIONS & NOTES TAKE
PRECEDENCE OVER
GRAPHICAL REPRESENTATION.


Design: M.D.G.
Drawn: P.H.S.
Checked: J.J.G.
Date: JUNE 2018
Scale: AS SHOWN
As-Built: ----



EXPIRES 06-30-2021
JOB # 6234

P202

J:\V22x\6234-HeadRoad\Draw_423\6234_2020.dwg, P203SP, 4/8/2021 1:01:32 PM, TSVJL

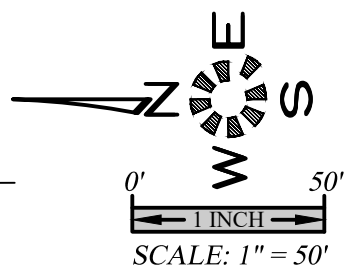

MULTI/TECH

ENGINEERING SERVICES, INC.

1155 13th ST. S.E. SALEM, OR 97302
PH: (503) 363 - 9227 FAX: (503) 364-1260
www.mtengineering.net office@mtengineering.net

SITE PLAN
- SOUTH -

COBURN GRAND VIEW
ESTATES

NO CHANGES, MODIFICATIONS
OR REPRODUCTIONS TO BE
MADE TO THESE DRAWINGS
WITHOUT WRITTEN
AUTHORIZATION FROM THE
DESIGN ENGINEER.
DIMENSIONS & NOTES TAKE
PRECEDENCE OVER
GRAPHICAL REPRESENTATION.

6/24/2020 P203SP
Design: M.D.G.
Drawn: P.H.S.
Checked: J.J.G.
Date: JUNE 2018
Scale: AS SHOWN
As-Built: ----



EXPIRES 06-30-2021

JOB # 6234

P203