



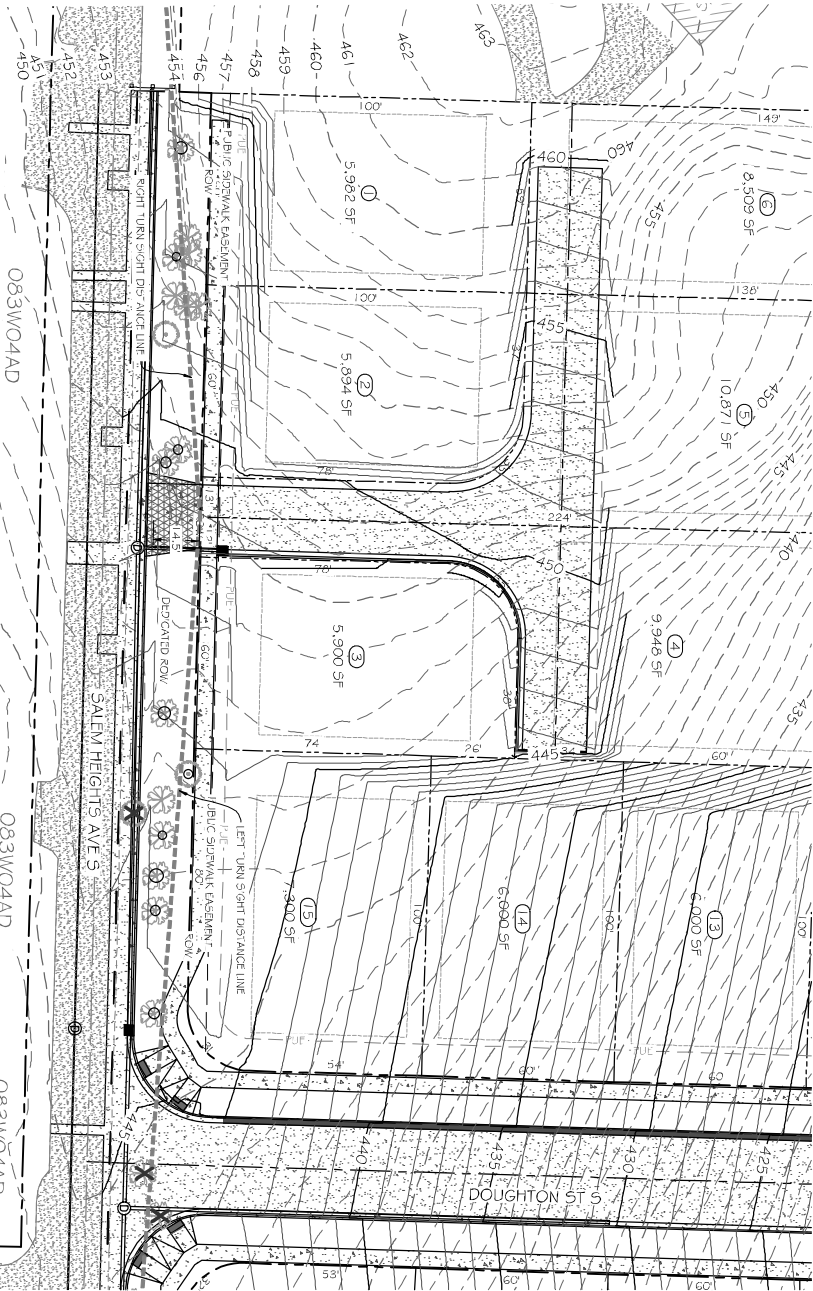


① ALTERNATE FLAG LOT GRADING PLAN

SCALE: 1" = 30'

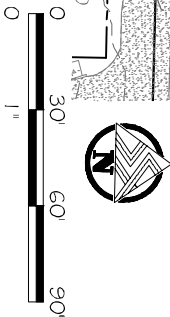


② ALTERNATE COLLECTOR TYPICAL SECTION

SCALE: 1/2" = 10' TO SCALE

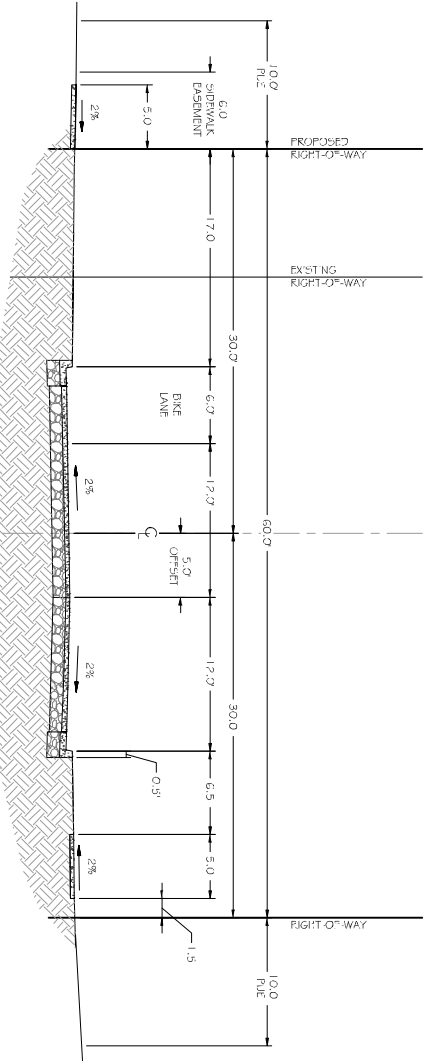

CITY TREES WITHIN THE CURRENT RIGHT-OF-WAY	
POINT NO.	DESCRIPTION
10001	DTR 32 WHITE OAK
10002	DTR 32 WHITE OAK
10004	DTR 15 12 & LOCUS 3 TRUNKS
10006	DTR 26 MAPLE
10009	DTR 24 WHITE OAK
10010	ETR 40 DOUGLAS FIR
10012	ETR 12 DOUGLAS FIR
20006	ETR 22 FIR
20041	DTR 27 WHITEOAK

CITY TREES WITHIN THE RIGHT-OF-WAY DEDICATION	
POINT NO.	DESCRIPTION
10003	DTR 15 LOCUS
10011	DTR 20 WHITE OAK
10013	DTR 22 WHITE OAK
10014	ETR 35 DOUGLAS FIR
10015	ETR 22 DOUGLAS FIR
20007	DTR 14 WHITEOAK
20008	DTR 14 WHITEOAK
20009	DTR 20 WHITEOAK
20011	DTR 10 WHITEOAK
20012	DTR 20 WHITEOAK
20013	DTR 15 WHITEOAK
20014	DTR 33 WHITEOAK
20040	DTR 23 WHITEOAK

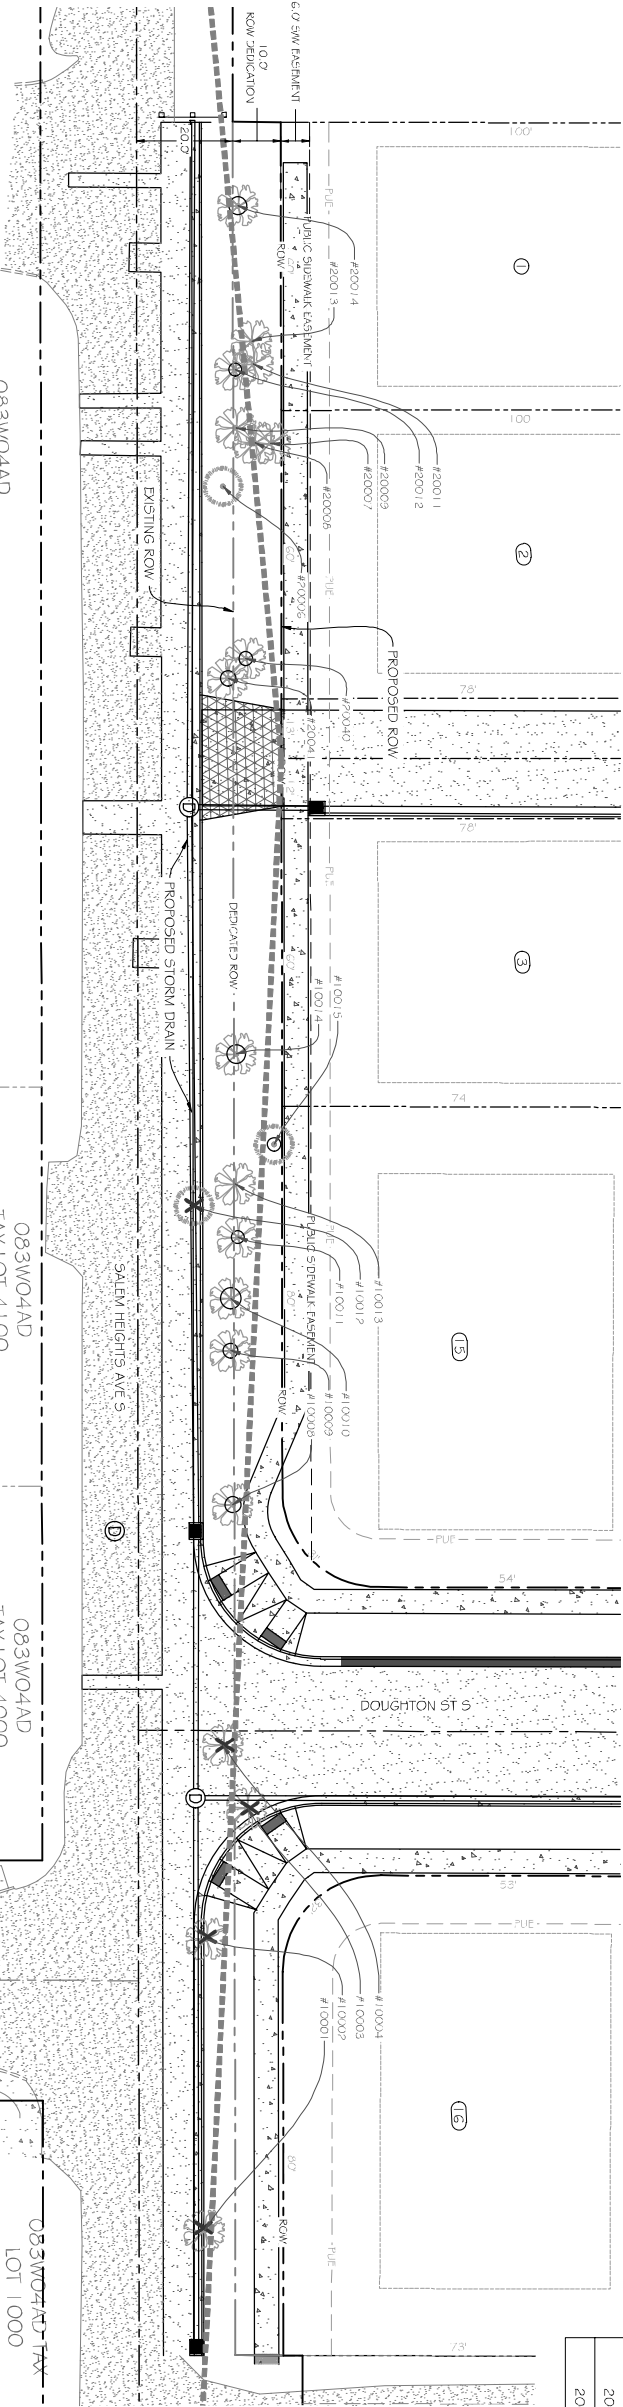

083W04AD
TAX LOT 9000

083W04AD
TAX LOT 4100

083W04AD
TAX LOT 4000

083W04AD TAX
LOT 1000

ALTERNATIVE #2
ALT COLLECTOR PLAN VIEW

SCALE: 1" = 20'

TREE TYPE, DIAMETER IN INCHES, SPECIES
DTR = DECIDUOUS TREE
ETR = EVERGREEN TREE

TREE LEGEND

- DIAMETER OF TREE TRUNK
- EXISTING TREE TO REMAIN
- EXISTING TREE TO BE REMOVED
- TREE IDENTIFICATION




THOMAS KAY COMPANY

WREN HEIGHTS SUBDIVISION

SALEM, OREGON

CIVIL ENGINEERS
LAND SURVEYORS
PROJECT MANAGERS
PLANNERS
www.pdgtnw.com

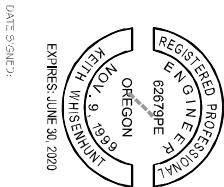

REVISIONS		DATE	BY
NO.	DESCRIPTION		
1	SUBMITTED TO COS	5/7/19	MF

TREES WITHIN
RIGHT-OF-WAY
CONSERVATION
PLAN

C-1.17