


Parcel Table		Parcel Table		Parcel Table		Parcel Table		Parcel Table		Parcel Table		Parcel Table		Parcel Table		Parcel Table		Parcel Table	
LOT	S.F.	LOT	S.F.	LOT	S.F.	LOT	S.F.	LOT	S.F.	LOT	S.F.	LOT	S.F.	LOT	S.F.	LOT	S.F.	LOT	S.F.
462	3,960	474	4,590	486	3,960	498	4,455	510	3,115	522	4,005	534	4,455	546	3,960	558	3,960		
463	3,960	475	4,293	487	4,909	499	5,574	511	3,115	523	4,005	535	4,455	547	3,465	559	3,960		
464	3,960	476	3,960	488	5,387	500	3,115	512	3,115	524	4,005	536	4,536	548	3,960	560	3,465		
465	3,974	477	3,960	489	4,455	501	3,115	513	3,115	525	4,005	537	4,397	549	3,960	561	3,960		
466	3,988	478	3,960	490	4,455	502	3,115	514	3,115	526	4,005	538	4,455	550	3,960	562	4,270		
467	4,711	479	3,960	491	4,455	503	3,115	515	3,115	527	4,005	539	4,455	551	3,465				
468	3,713	480	3,465	492	4,455	504	3,115	516	3,115	528	4,217	540	4,455	552	3,960				
469	4,965	481	3,465	493	4,455	505	3,115	517	3,115	529	4,583	541	4,455	553	4,483				
470	5,800	482	3,465	494	4,455	506	3,115	518	3,115	530	4,455	542	4,455	554	4,344				
471	5,352	483	3,465	495	4,455	507	3,115	519	3,115	531	4,455	543	4,455	555	3,960				
472	5,518	484	4,270	496	4,455	508	3,115	520	3,511	532	4,455	544	4,583	556	3,465				
473	4,997	485	3,465	497	4,455	509	3,115	521	4,161	533	4,455	545	4,270	557	3,960				

Parcel Table		Parcel Table		Parcel Table		Parcel Table		Parcel Table		Parcel Table		Parcel Table		Parcel Table		Parcel Table		Parcel Table	
LOT	S.F.	LOT	S.F.	LOT	S.F.	LOT	S.F.	LOT	S.F.	LOT	S.F.	LOT	S.F.	LOT	S.F.	LOT	S.F.	LOT	S.F.
577	4,941	589	3,980	601	4,316	613	4,455	625	3,465	637	3,465	649	3,888						
578	3,960	590	3,960	602	4,605	614	4,455	626	3,960	638	3,465	650	3,963						
579	3,960	591	3,960	603	3,174	615	4,455	627	3,465	639	4,270	651	3,960						
580	3,960	592	3,960	604	3,115	616	4,455	628	3,465	640	4,273	652	3,960						
581	3,960	593	3,960	605	3,115	617	4,455	629	3,465	641	4,063	653	3,960						
582	3,878	594	4,567	606	3,115	618	4,455	630	3,960	642	3,465	654	3,960						
583	3,435	595	4,567	607	3,115	619	4,455	631	4,455	643	3,945	655	3,960						
584	3,469	596	3,960	608	3,115	620	4,455	632	5,410	644	3,884	656	3,960						
585	3,968	597	3,960	609	3,115	621	4,455	633	6,227	645	3,881								
586	4,786	598	3,960	610	3,115	622	5,387	634	3,465	646	3,879								
587	3,465	599	7,312	611	5,435	623	4,270	635	3,465	647	3,879								
588	3,960	600	5,038	612	4,455	624	3,465	636	3,465	648	3,882								

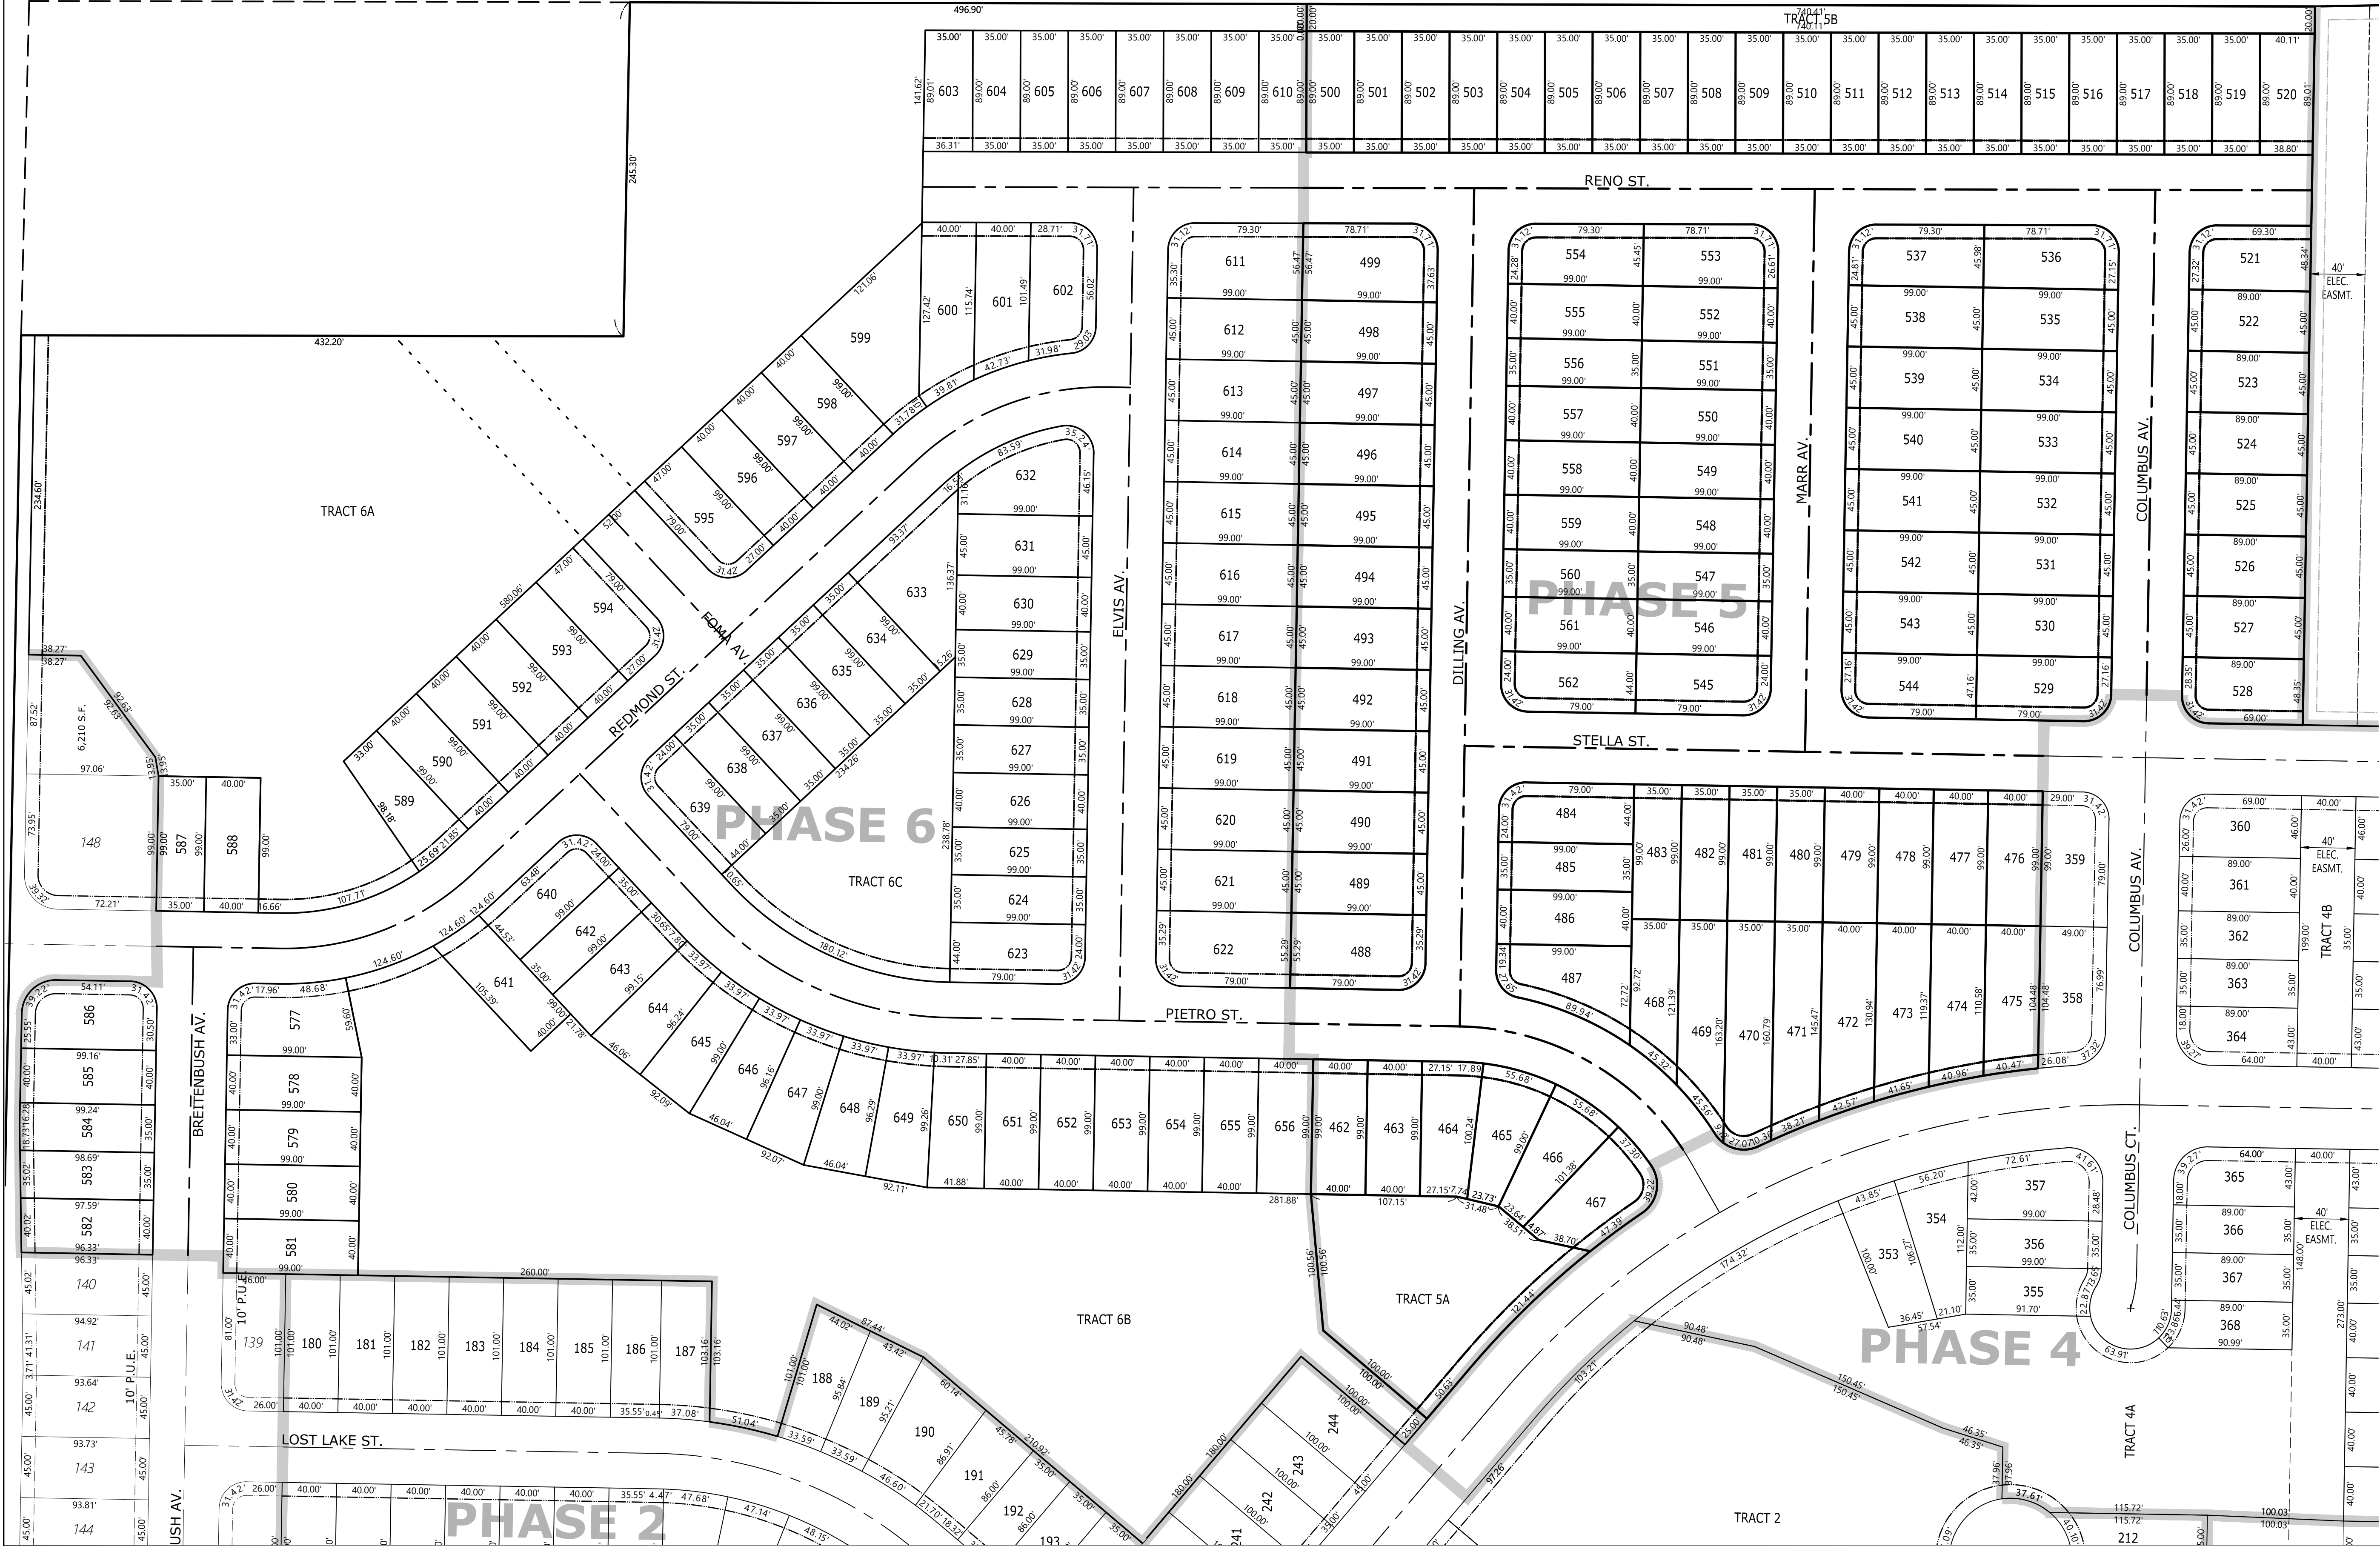

ENGINEERING SERVICES, INC.
1155 13th ST. S.E. SALEM, OR. 97302
PH. (503) 363 - 9227 FAX (503) 364-1260
www.multiphaseinc.com email:engineering@multiphaseinc.com

TENTATIVE SITE PLAN PHASE 1, 2, 5 & 6

EAST PARK ESTATES

NO CHANGES, MODIFICATIONS
OR REPRODUCTIONS TO BE
MADE TO THESE DRAWINGS
WITHOUT WRITTEN
AUTHORIZATION FROM THE
DESIGN ENGINEER.
DIMENSIONS & NOTES TAKE
PRECEDENCE OVER
GRAPHICAL REPRESENTATION.

Design: M.D.G.
Drawn: L.J.L.
Checked: J.G.
Date: APR 2021
Scale: AS SHOWN



JOB # 6437

P105